





**1 STOP DESIGN & BUILD**  
 128 CITY ROAD LONDON,  
 EC1V 2NX, UK  
 Email: info@1stopdesignandbuild.co.uk  
 Web: www.1stopdesignandbuild.co.uk

CLIENT:  
 STEPHEN NORRIS


ADDRESS:  
 11 ST. CHADS ROAD, LICHFIELD,  
 WS13 7LZ, UK

TITLE	PROPOSED ELEVATIONS
DRAWING	PLANNING-011
DRAWN BY	HM
DATE	20/09/2023


**LEGEND**

	EXISTING STRUCTURE
	STR. TO BE DEMOLISHED
	PROPOSED STRUCTURE
	SHARED WALL


SCALE: 1:100 @ A3

 

- DRAWINGS NOT TO BE SCALED.  
 - CONTRACTOR TO CHECK ALL DIMENSIONS BEFORE ORDERING ANY STEEL WORK.  
 - ALL MATERIALS AND WORKMANSHIP MUST FULLY COMPLY WITH ALL CURRENT BRITISH STANDARDS AND CODES OF PRACTICE.

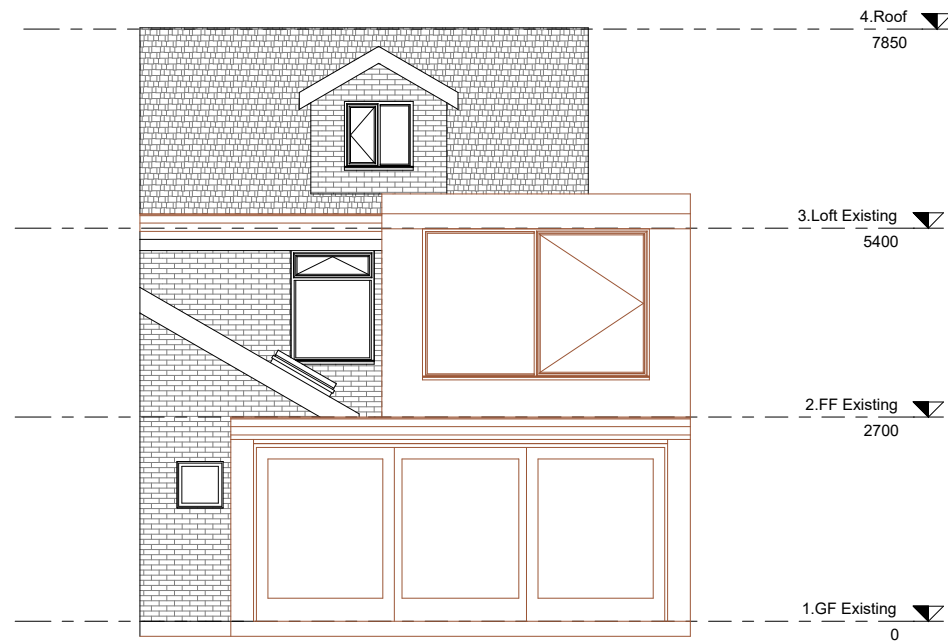

PROPOSED REAR ELEVATION

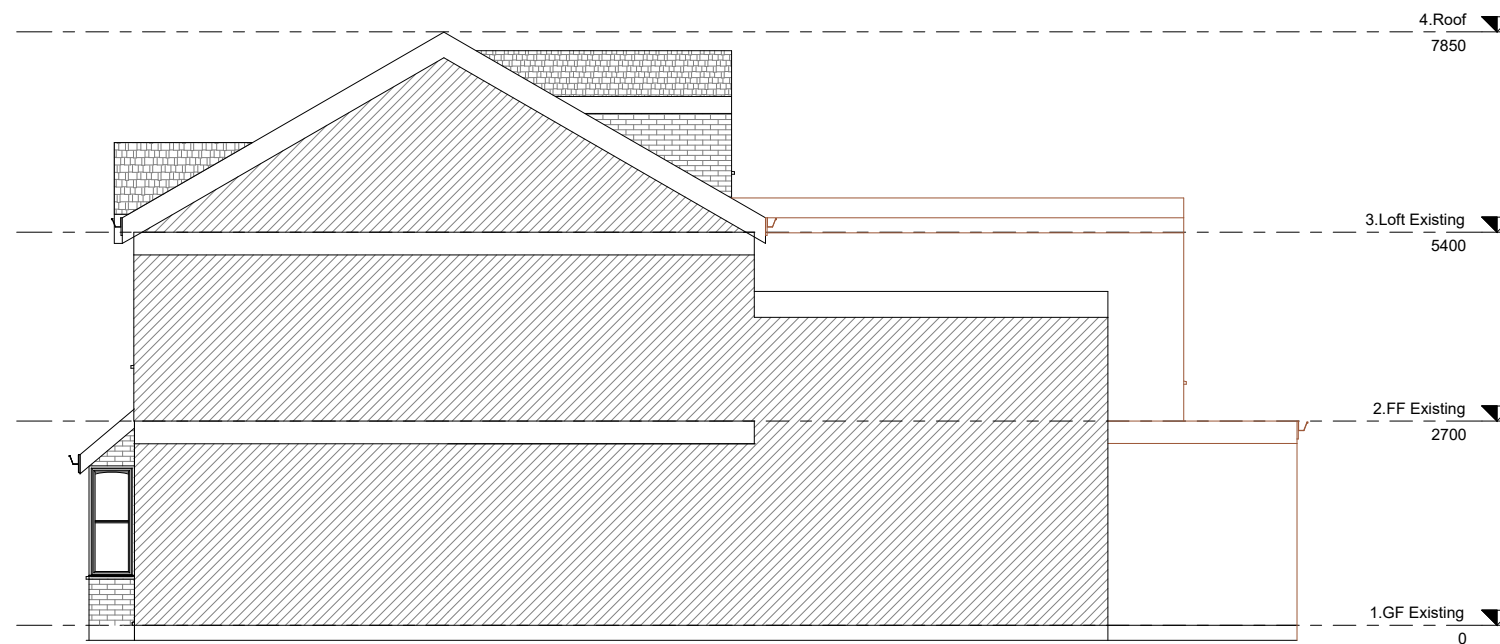

PROPOSED RIGHT SIDE ELEVATION