





CLIENT:
 STEPHEN NORRIS


ADDRESS:
 11 ST. CHADS ROAD, LICHFIELD,
 WS13 7LZ, UK

TITLE	PROPOSED ELEVATIONS
DRAWING	PLANNING-010
DRAWN BY	HM
DATE	20/09/2023


LEGEND

	EXISTING STRUCTURE
	STR. TO BE DEMOLISHED
	PROPOSED STRUCTURE
	SHARED WALL


SCALE: 1:100 @ A3

 

- DRAWINGS NOT TO BE SCALED.
 - CONTRACTOR TO CHECK ALL DIMENSIONS BEFORE ORDERING ANY STEEL WORK.
 - ALL MATERIALS AND WORKMANSHIP MUST FULLY COMPLY WITH ALL CURRENT BRITISH STANDARDS AND CODES OF PRACTICE.

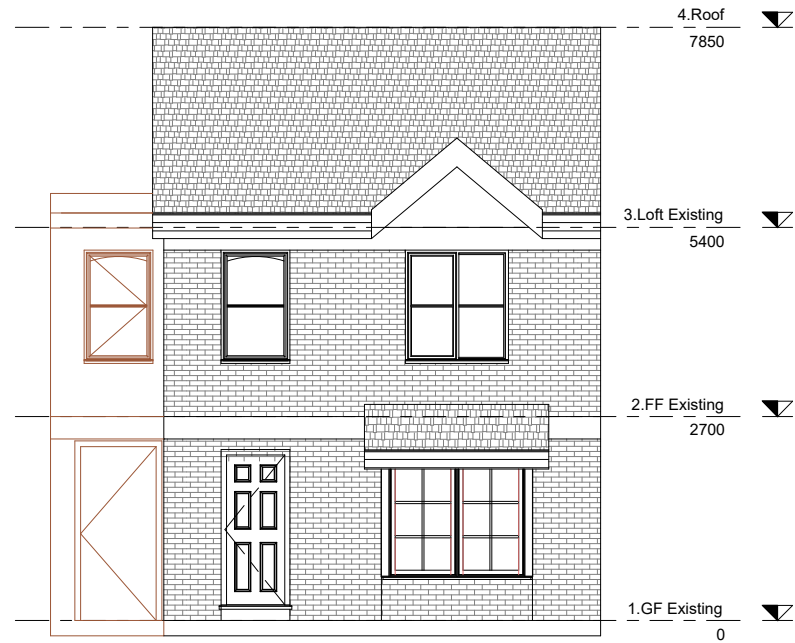

PROPOSED FRONT ELEVATION

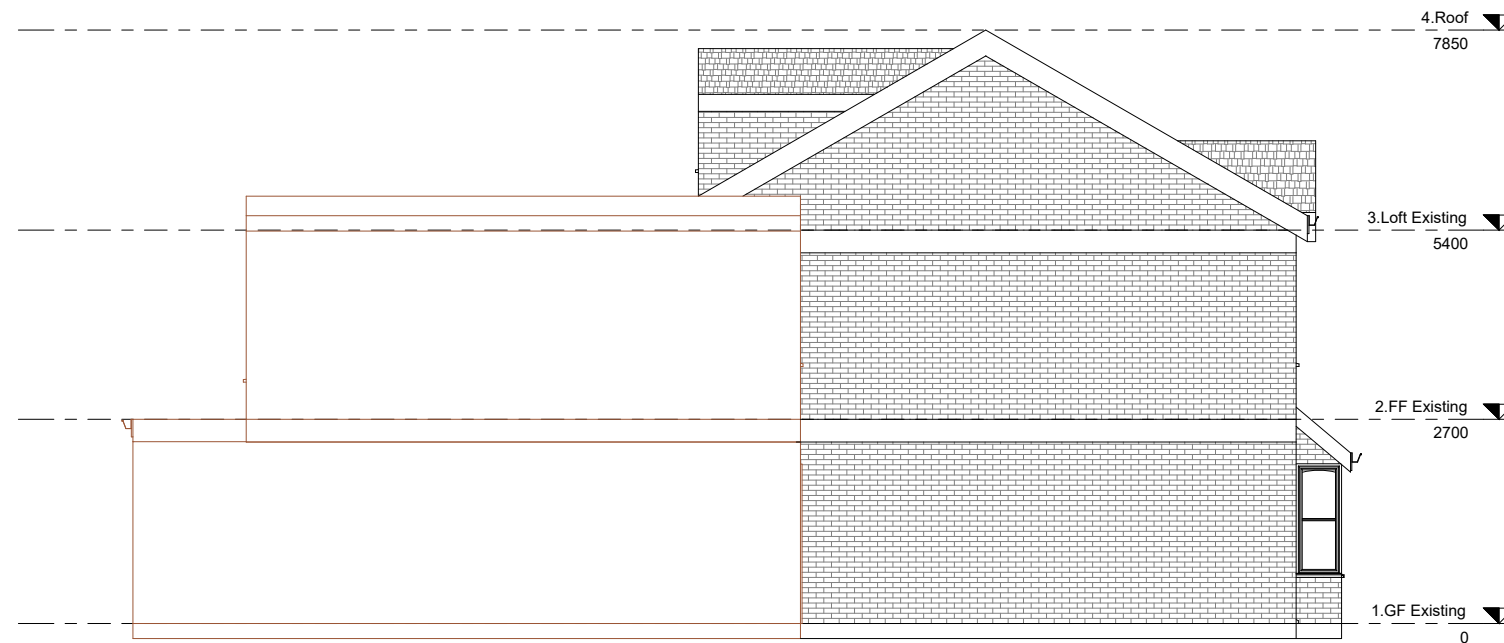

PROPOSED LEFT SIDE ELEVATION