





**1 STOP DESIGN & BUILD**  
 128 CITY ROAD LONDON,  
 EC1V 2NX, UK  
 Email: info@1stopdesignandbuild.co.uk  
 Web: www.1stopdesignandbuild.co.uk


CLIENT:  
 STEPHEN NORRIS

ADDRESS:  
 11 ST. CHADS ROAD, LICHFIELD,  
 WS13 7LZ, UK

| TITLE    | EXISTING ELEVATIONS |
|----------|---------------------|
| DRAWING  | PLANNING-003        |
| DRAWN BY | HM                  |
| DATE     | 20/09/2023          |

| LEGEND  |                       |
|---|-----------------------|
|  | EXISTING STRUCTURE    |
|  | STR. TO BE DEMOLISHED |
|  | PROPOSED STRUCTURE    |
|  | SHARED WALL           |


SCALE: 1:100 @ A3

 

- DRAWINGS NOT TO BE SCALED.  
 - CONTRACTOR TO CHECK ALL DIMENSIONS BEFORE ORDERING ANY STEEL WORK.  
 - ALL MATERIALS AND WORKMANSHIP MUST FULLY COMPLY WITH ALL CURRENT BRITISH STANDARDS AND CODES OF PRACTICE.



EXISTING FRONT ELEVATION

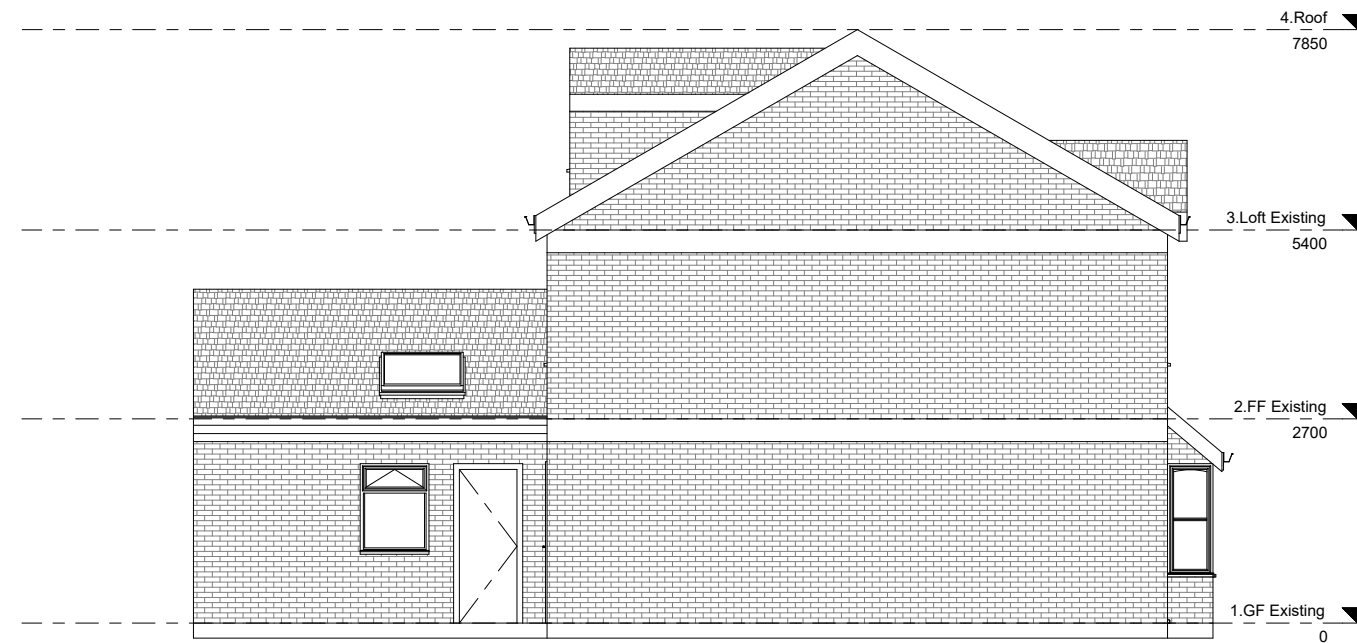

EXISTING LEFT SIDE ELEVATION