





**1 STOP DESIGN & BUILD**  
 128 CITY ROAD LONDON,  
 EC1V 2NX, UK  
 Email: info@1stopdesignandbuild.co.uk  
 Web: www.1stopdesignandbuild.co.uk


CLIENT:  
 STEPHEN NORRIS

ADDRESS:  
 11 ST. CHADS ROAD, LICHFIELD,  
 WS13 7LZ, UK


|          |                |
|----------|----------------|
| TITLE    | EXISTING PLANS |
| DRAWING  | PLANNING-002   |
| DRAWN BY | HM             |
| DATE     | 20/09/2023     |

|        |   |
|--------|---|
| LEGEND |  EXISTING STRUCTURE    |
|        |  STR. TO BE DEMOLISHED |
|        |  PROPOSED STRUCTURE    |
|        |  SHARED WALL           |


SCALE: 1:100 @ A3

 


- DRAWINGS NOT TO BE SCALED.  
 - CONTRACTOR TO CHECK ALL DIMENSIONS BEFORE ORDERING ANY STEEL WORK.  
 - ALL MATERIALS AND WORKMANSHIP MUST FULLY COMPLY WITH ALL CURRENT BRITISH STANDARDS AND CODES OF PRACTICE.

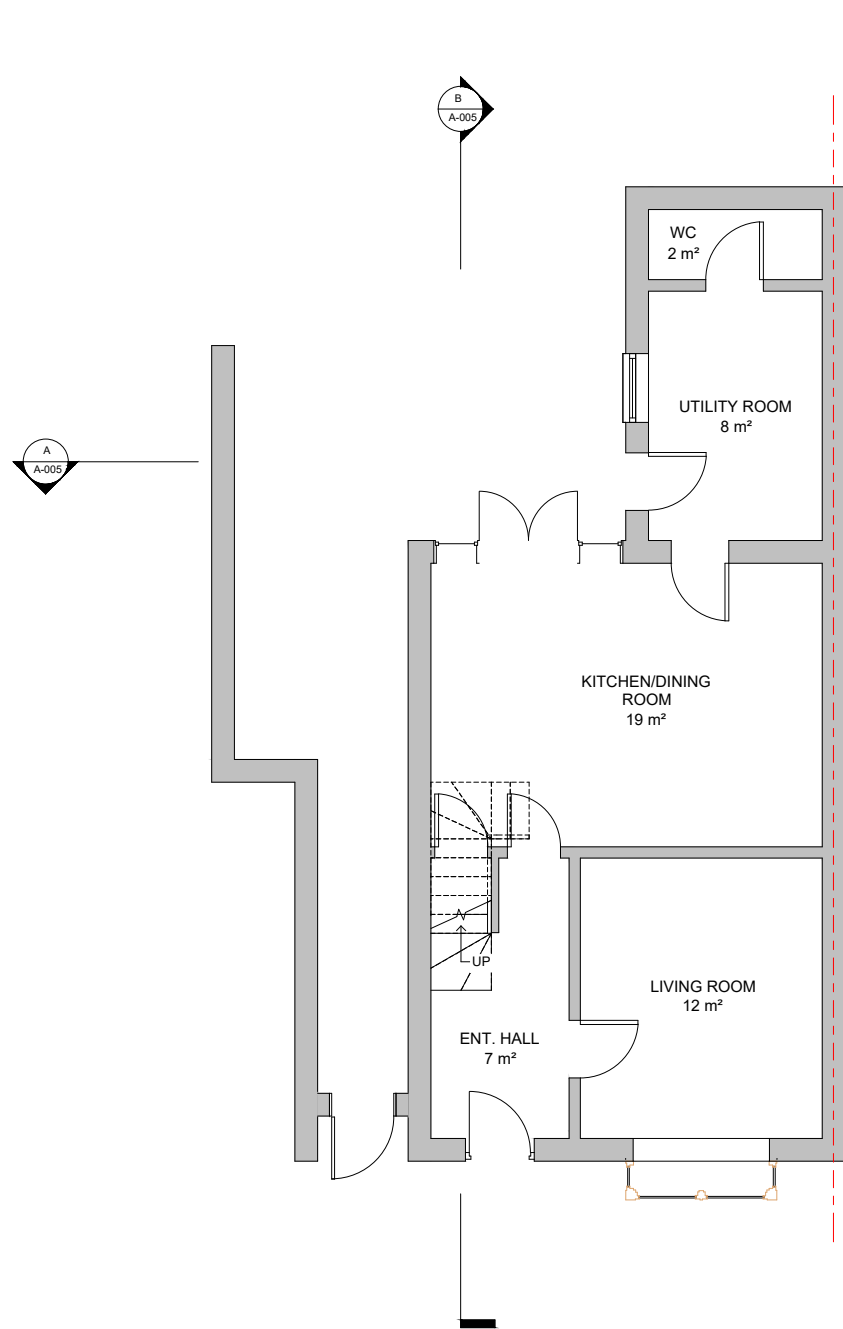

EXISTING GROUND FLOOR PLAN

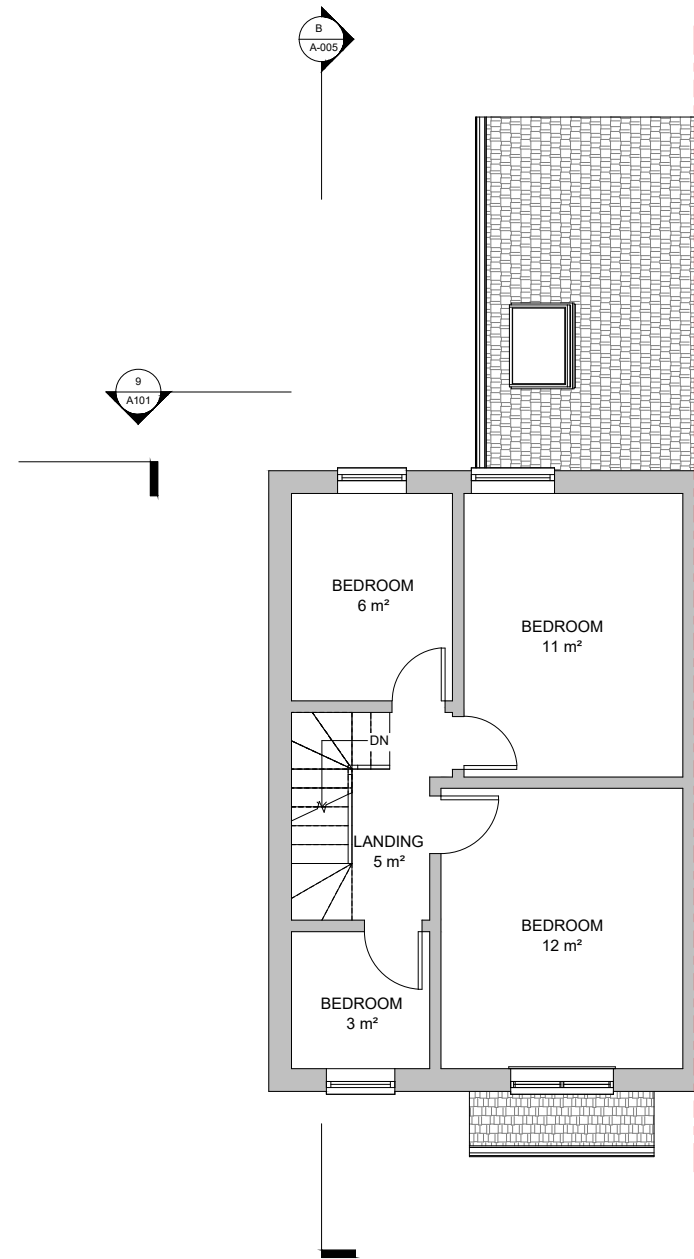

EXISTING FIRST FLOOR PLAN

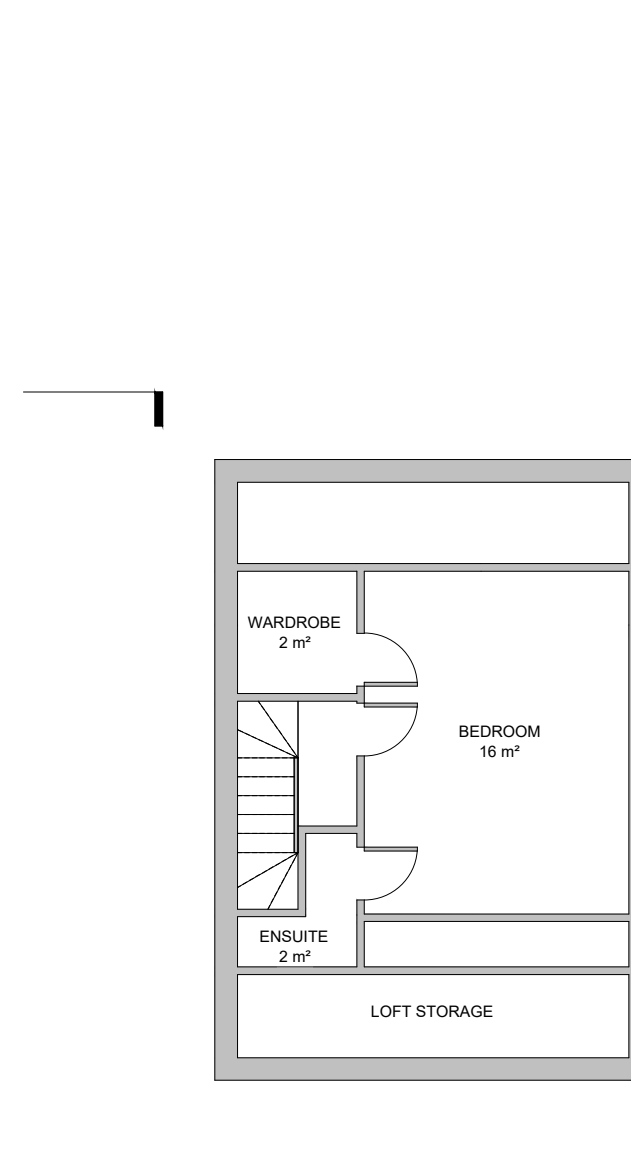

EXISTING LOFT FLOOR PLAN