


**1 STOP DESIGN & BUILD**  
 128 CITY ROAD LONDON,  
 EC1V 2NX, UK  
 Email: info@1stopdesignandbuild.co.uk  
 Web: www.1stopdesignandbuild.co.uk

CLIENT:  
 STEPHEN NORRIS


ADDRESS:  
 11 ST. CHADS ROAD, LICHFIELD,  
 WS13 7LZ, UK

TITLE	DEMO PLANS
DRAWING	PLANNING-007
DRAWN BY	HM
DATE	20/09/2023
LEGEND	<ul style="list-style-type: none"> <li><span style="display: inline-block; width: 15px; height: 10px; background-color: #cccccc; border: 1px solid black; margin-right: 5px;"></span> EXISTING STRUCTURE</li> <li><span style="display: inline-block; width: 15px; height: 10px; background-color: #ffcc00; border: 1px solid black; margin-right: 5px;"></span> STR. TO BE DEMOLISHED</li> <li><span style="display: inline-block; width: 15px; height: 10px; background-color: #800000; border: 1px solid black; margin-right: 5px;"></span> PROPOSED STRUCTURE</li> <li><span style="display: inline-block; width: 15px; height: 10px; border: 1px solid black; border-style: dashed; margin-right: 5px;"></span> SHARED WALL</li> </ul>


SCALE: 1:100 @ A3

 


- DRAWINGS NOT TO BE SCALED.  
 - CONTRACTOR TO CHECK ALL DIMENSIONS BEFORE ORDERING ANY STEEL WORK.  
 - ALL MATERIALS AND WORKMANSHIP MUST FULLY COMPLY WITH ALL CURRENT BRITISH STANDARDS AND CODES OF PRACTICE.

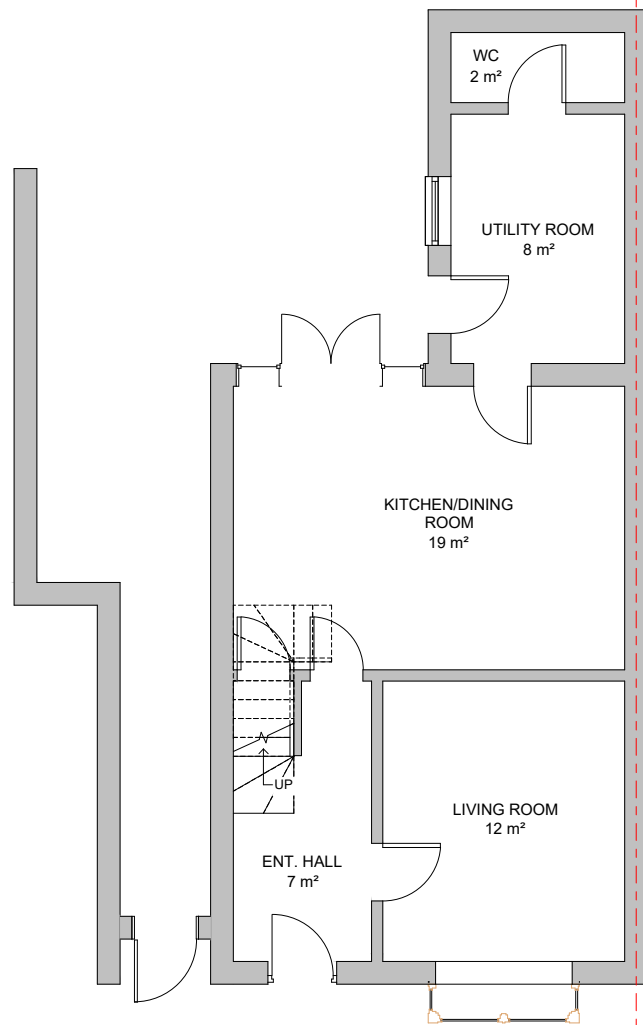

DEMO GROUND FLOOR PLAN

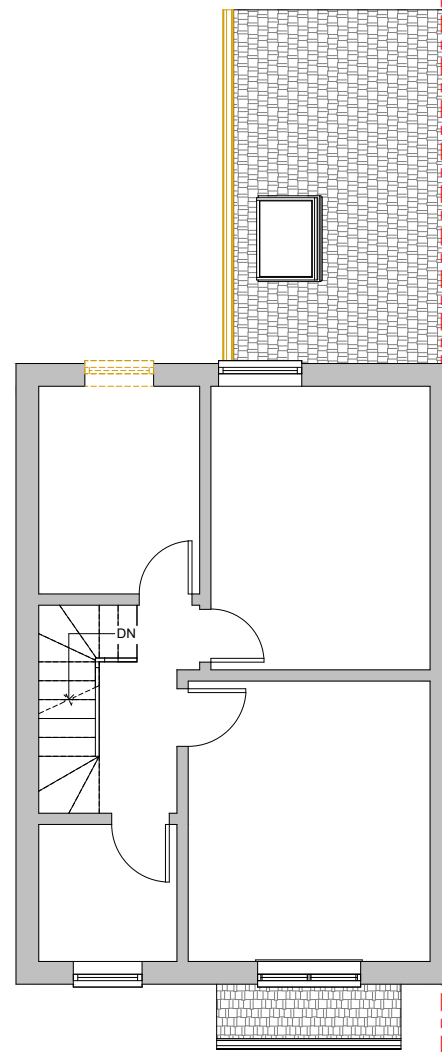

DEMO FIRST FLOOR PLAN

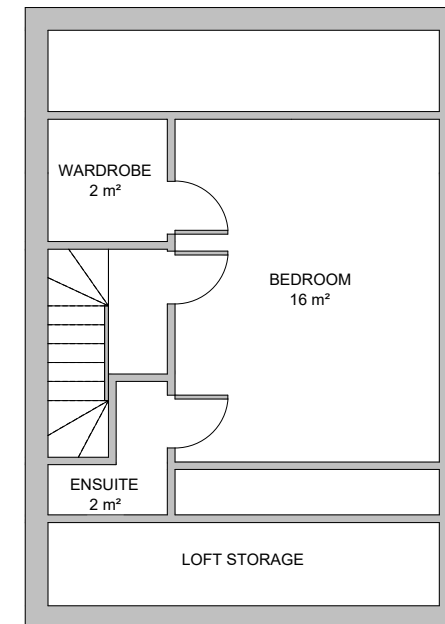

DEMO LOFT FLOOR PLAN