


CLIENT:
 STEPHEN NORRIS


ADDRESS:
 11 ST. CHADS ROAD, LICHFIELD,
 WS13 7LZ, UK

TITLE	ROOF PLAN
DRAWING	PLANNING-001
DRAWN BY	HM
DATE	20/09/2023
LEGEND	<ul style="list-style-type: none"> EXISTING STRUCTURE STR. TO BE DEMOLISHED PROPOSED STRUCTURE SHARED WALL


SCALE: 1:100 @ A3

 


- DRAWINGS NOT TO BE SCALED.
 - CONTRACTOR TO CHECK ALL DIMENSIONS BEFORE ORDERING ANY STEEL WORK.
 - ALL MATERIALS AND WORKMANSHIP MUST FULLY COMPLY WITH ALL CURRENT BRITISH STANDARDS AND CODES OF PRACTICE.

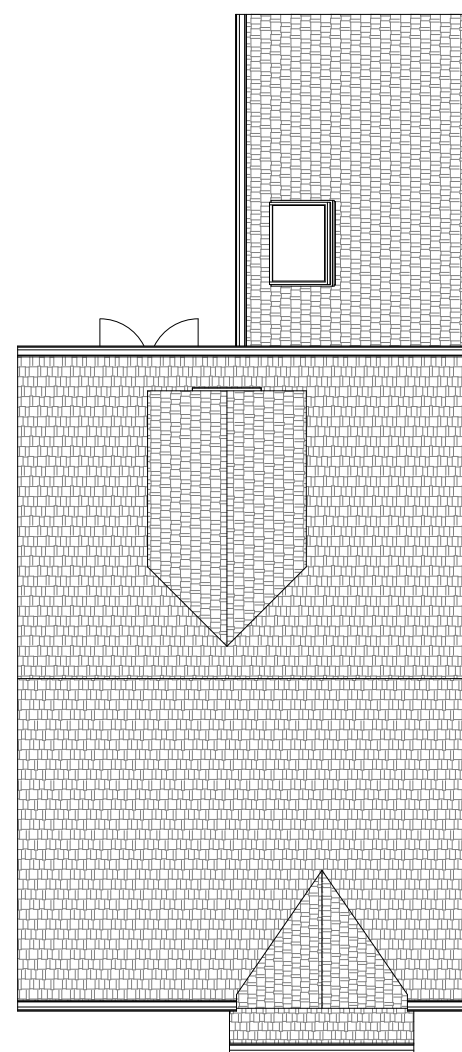

EXISTING ROOF PLAN

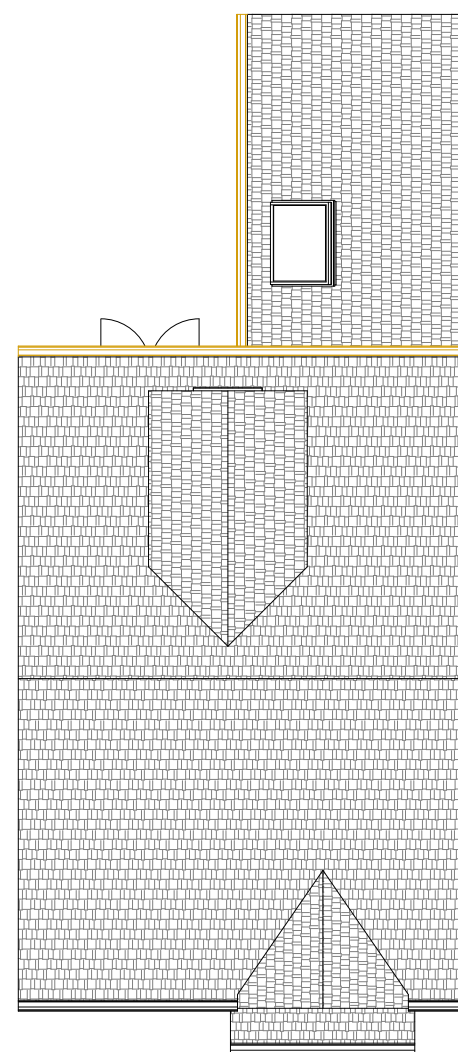

DEMO ROOF PLAN

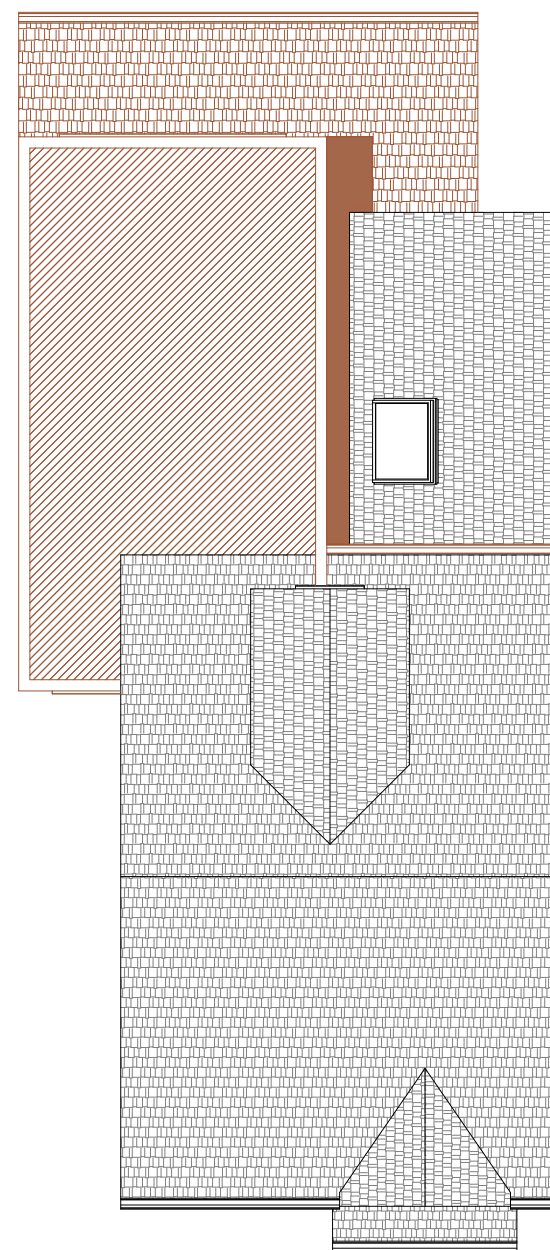

PROPOSED ROOF PLAN