




- Material Schedule :**
- 1 brickwork to match existing.
 - 2 white UPVC windows
 - 3 Roof tiles to extension
 - 4 white upvc soffits and fascia boards
 - 5 white upvc gutters and rain water pipes

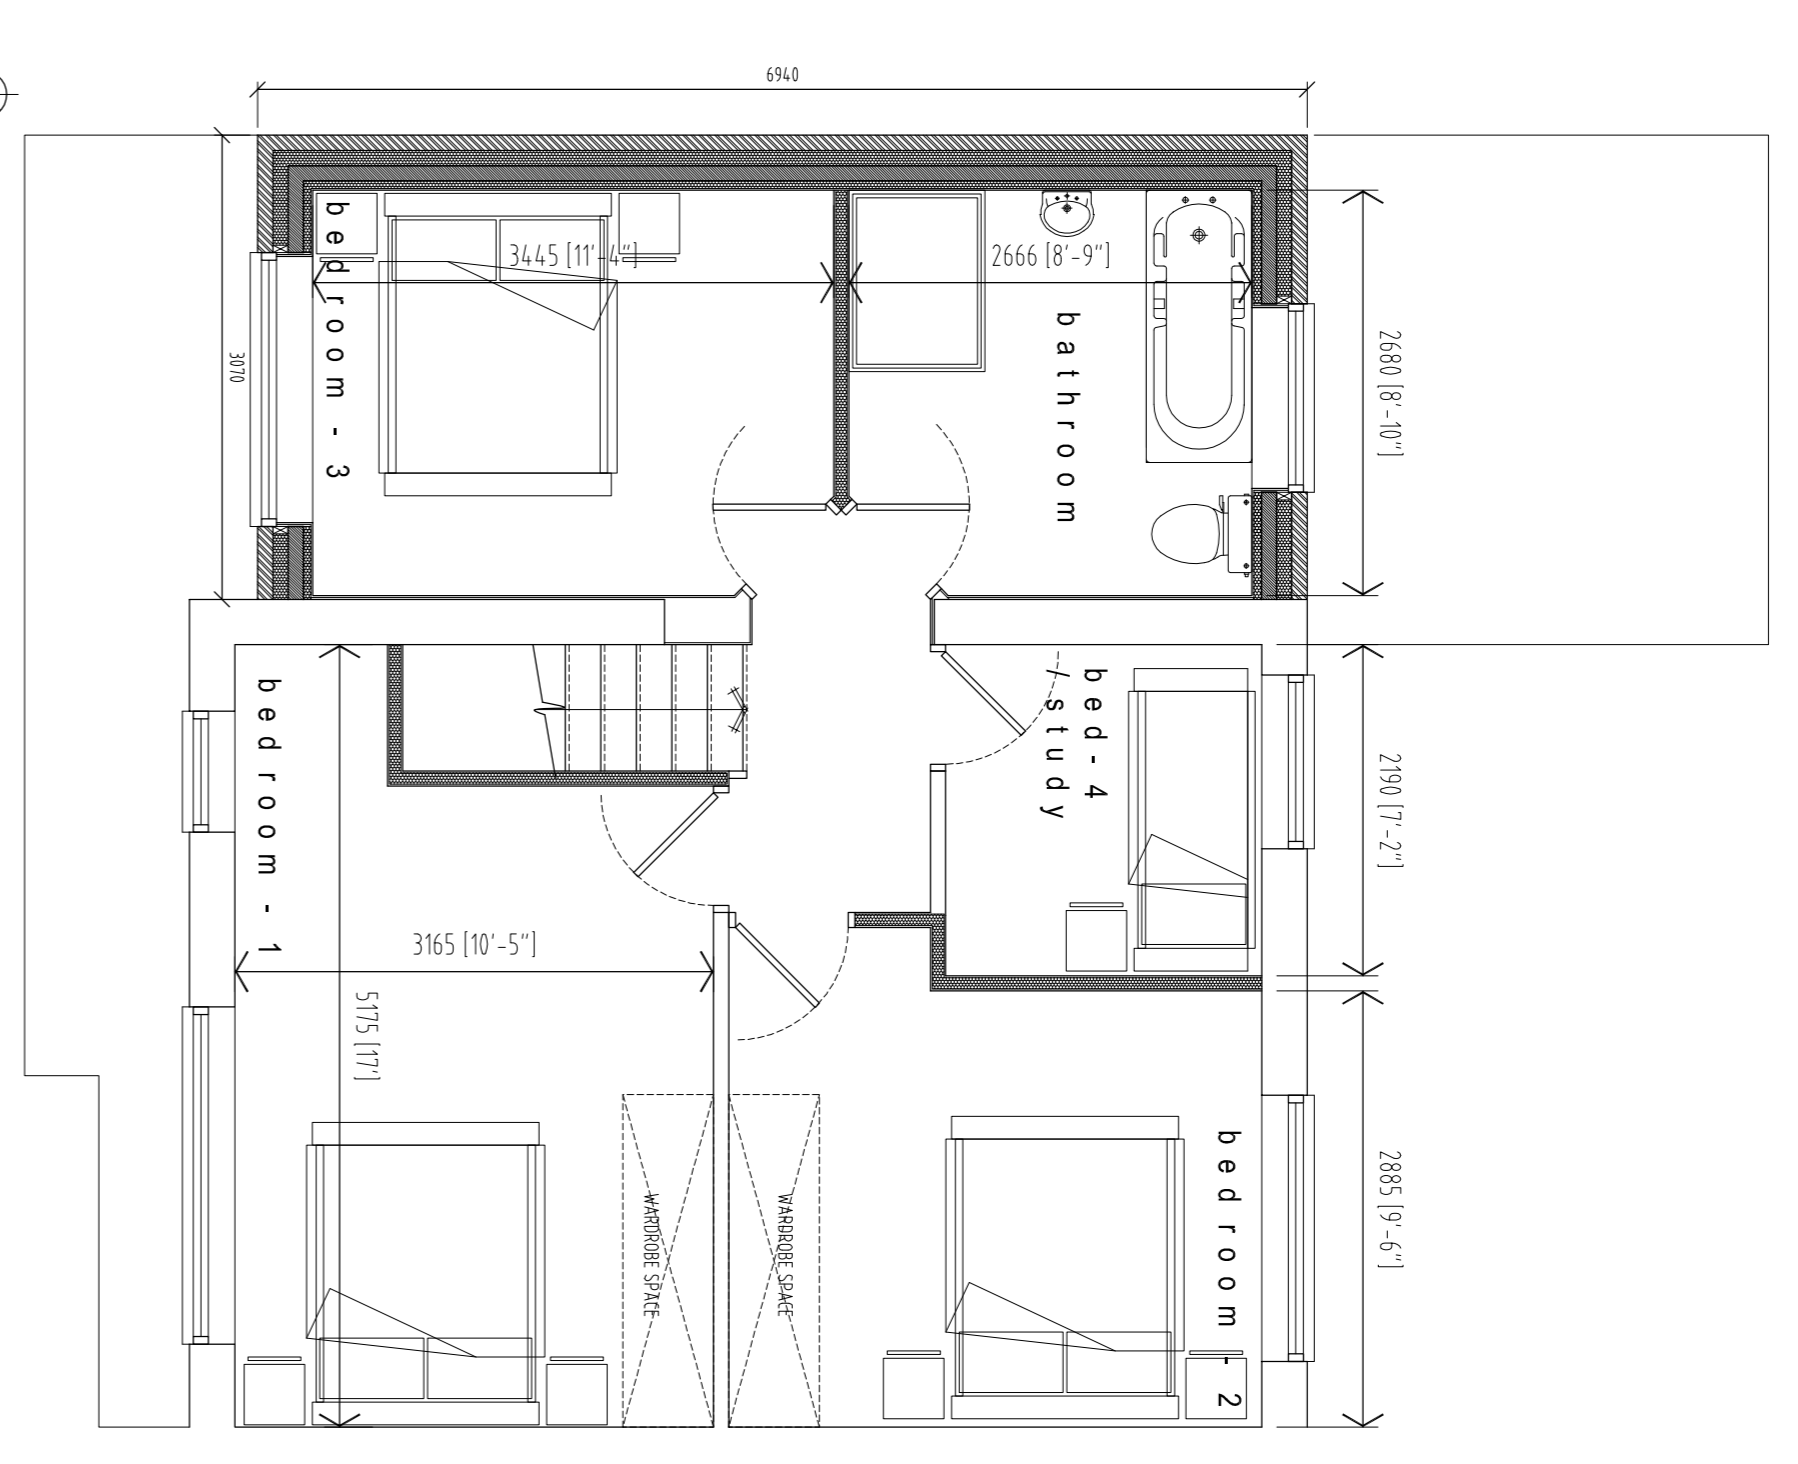


Proposed First Floor Plan

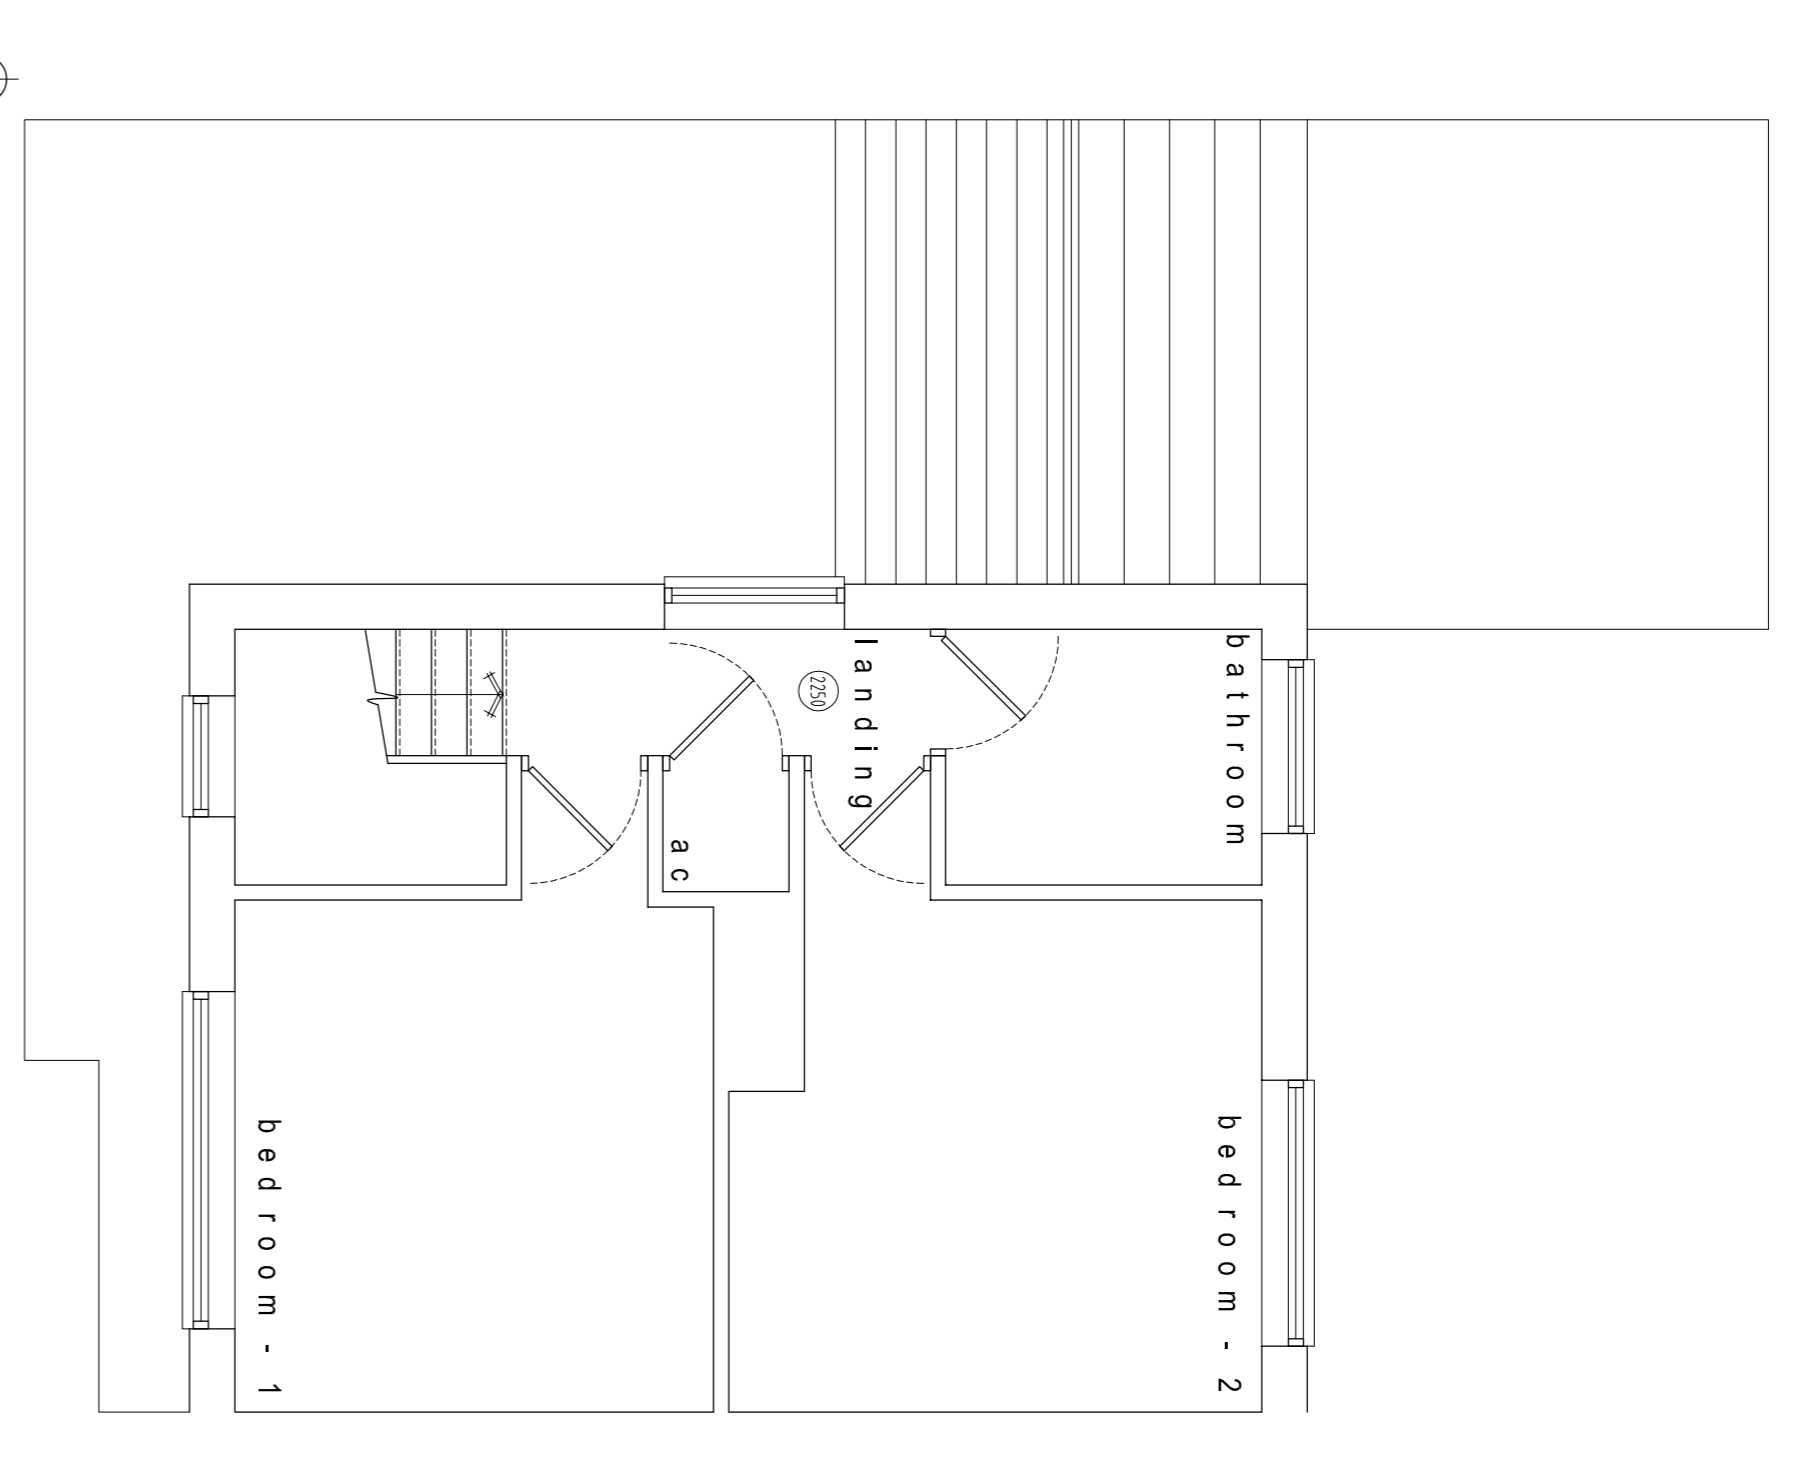


Existing First Floor Plan

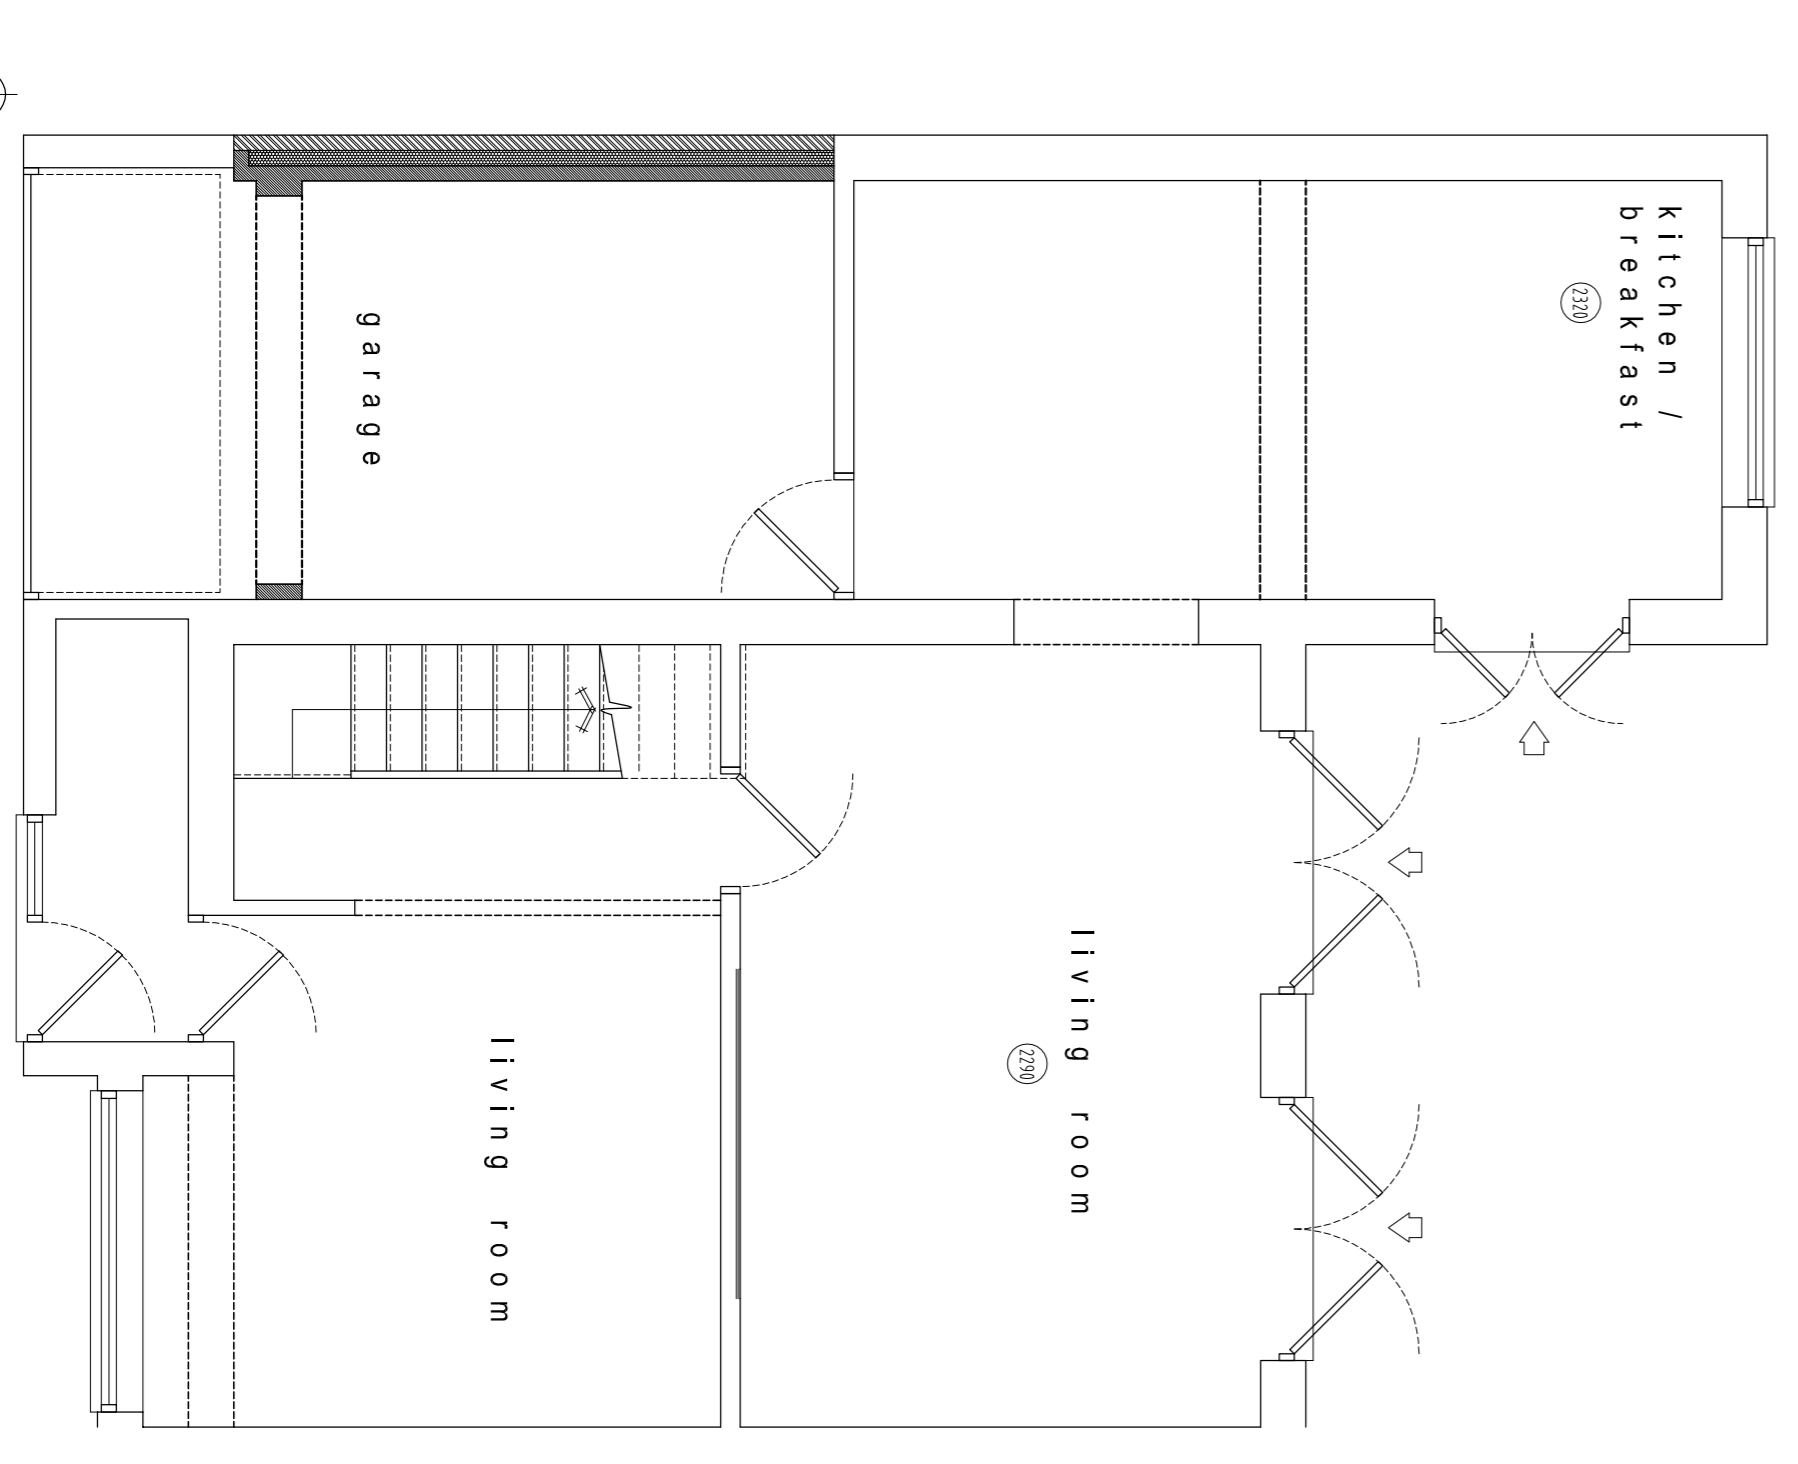


Proposed Ground Floor Plan

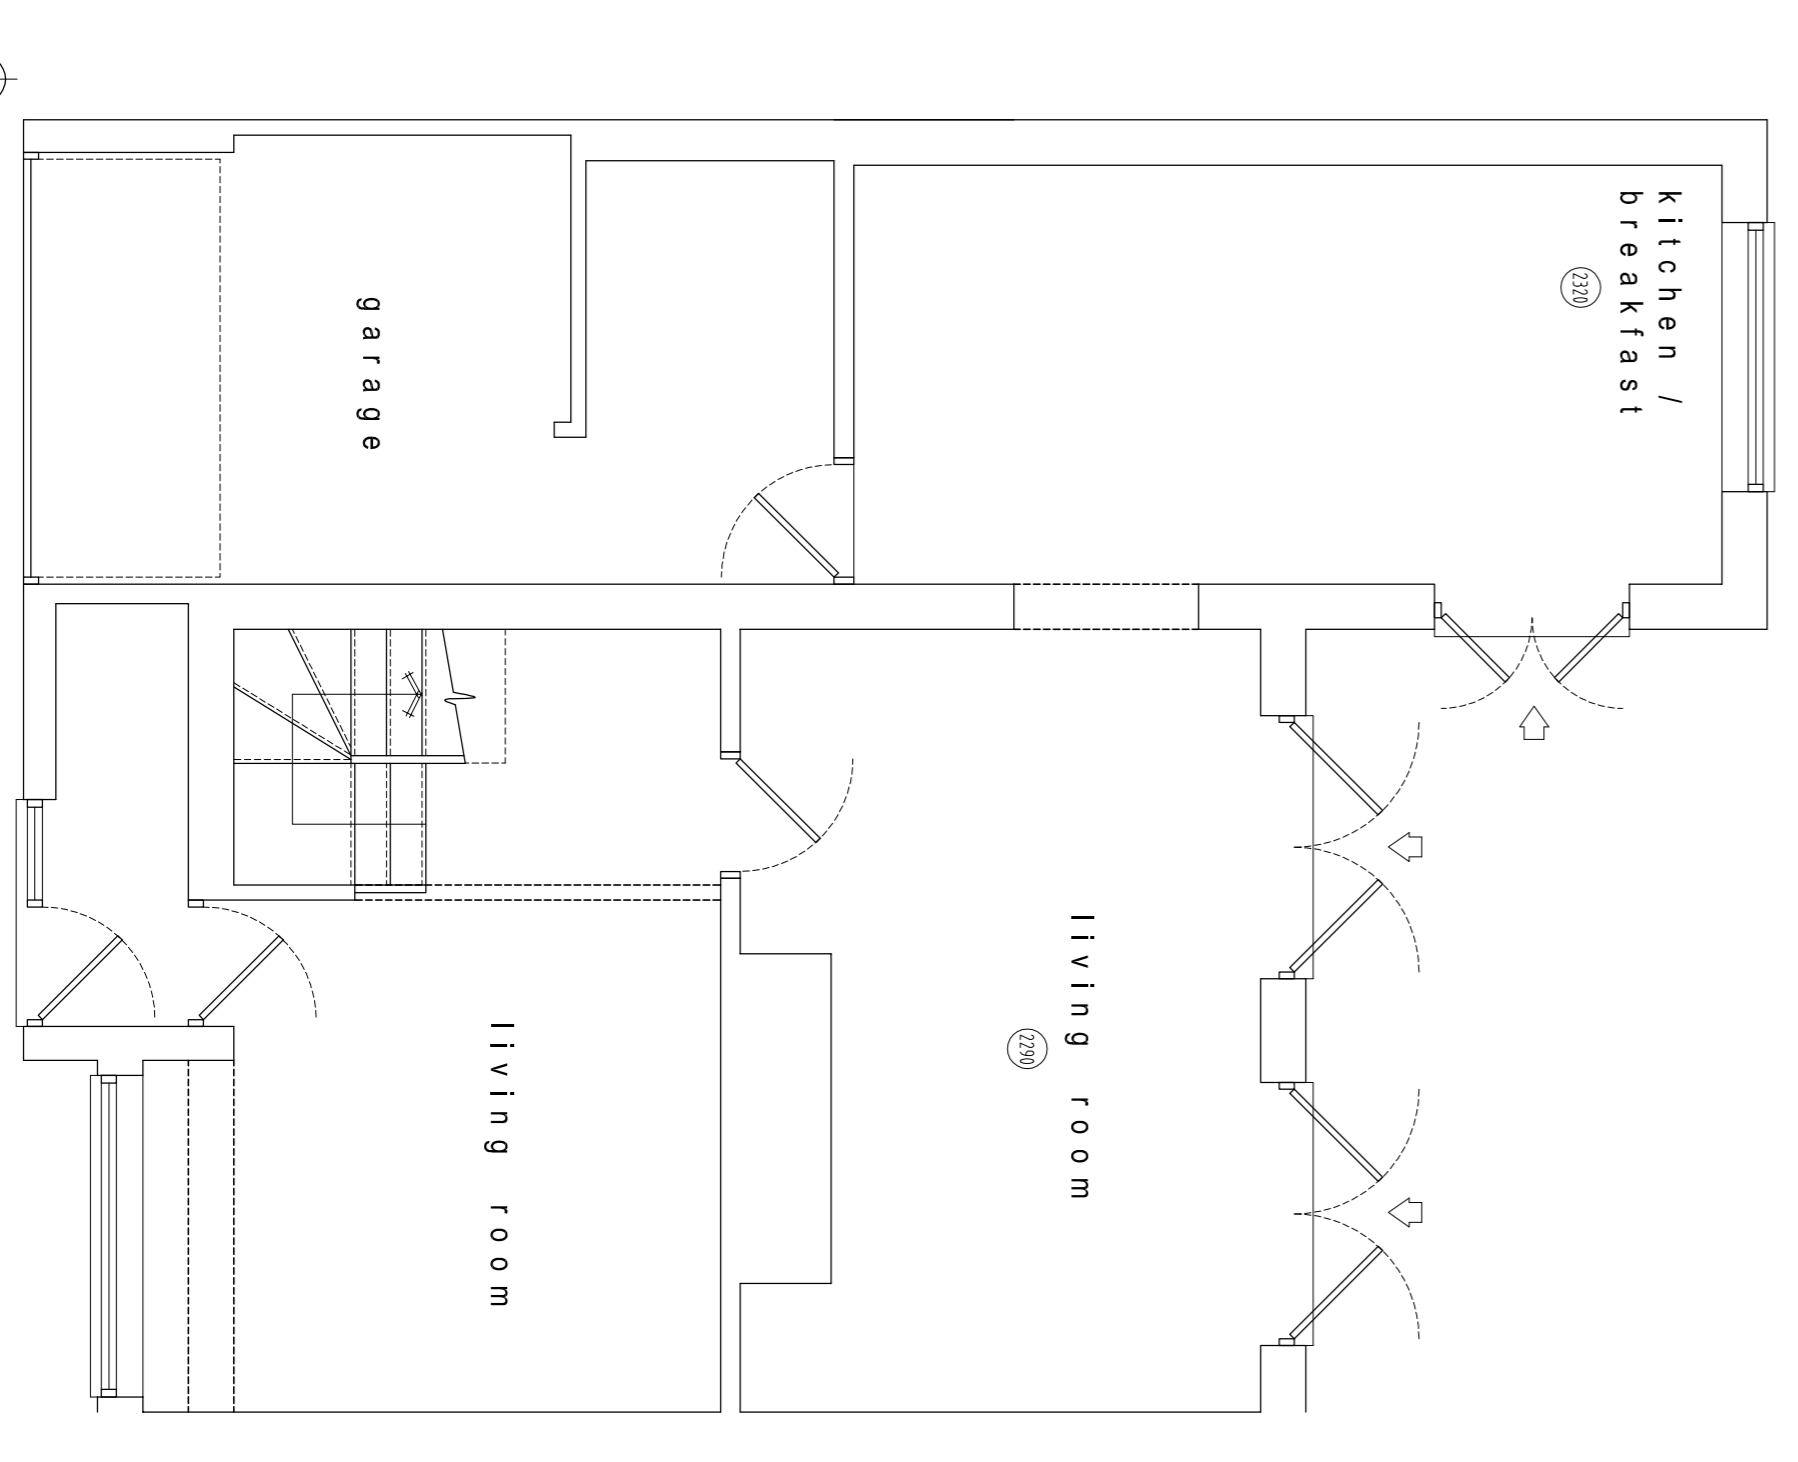


Existing Ground Floor Plan

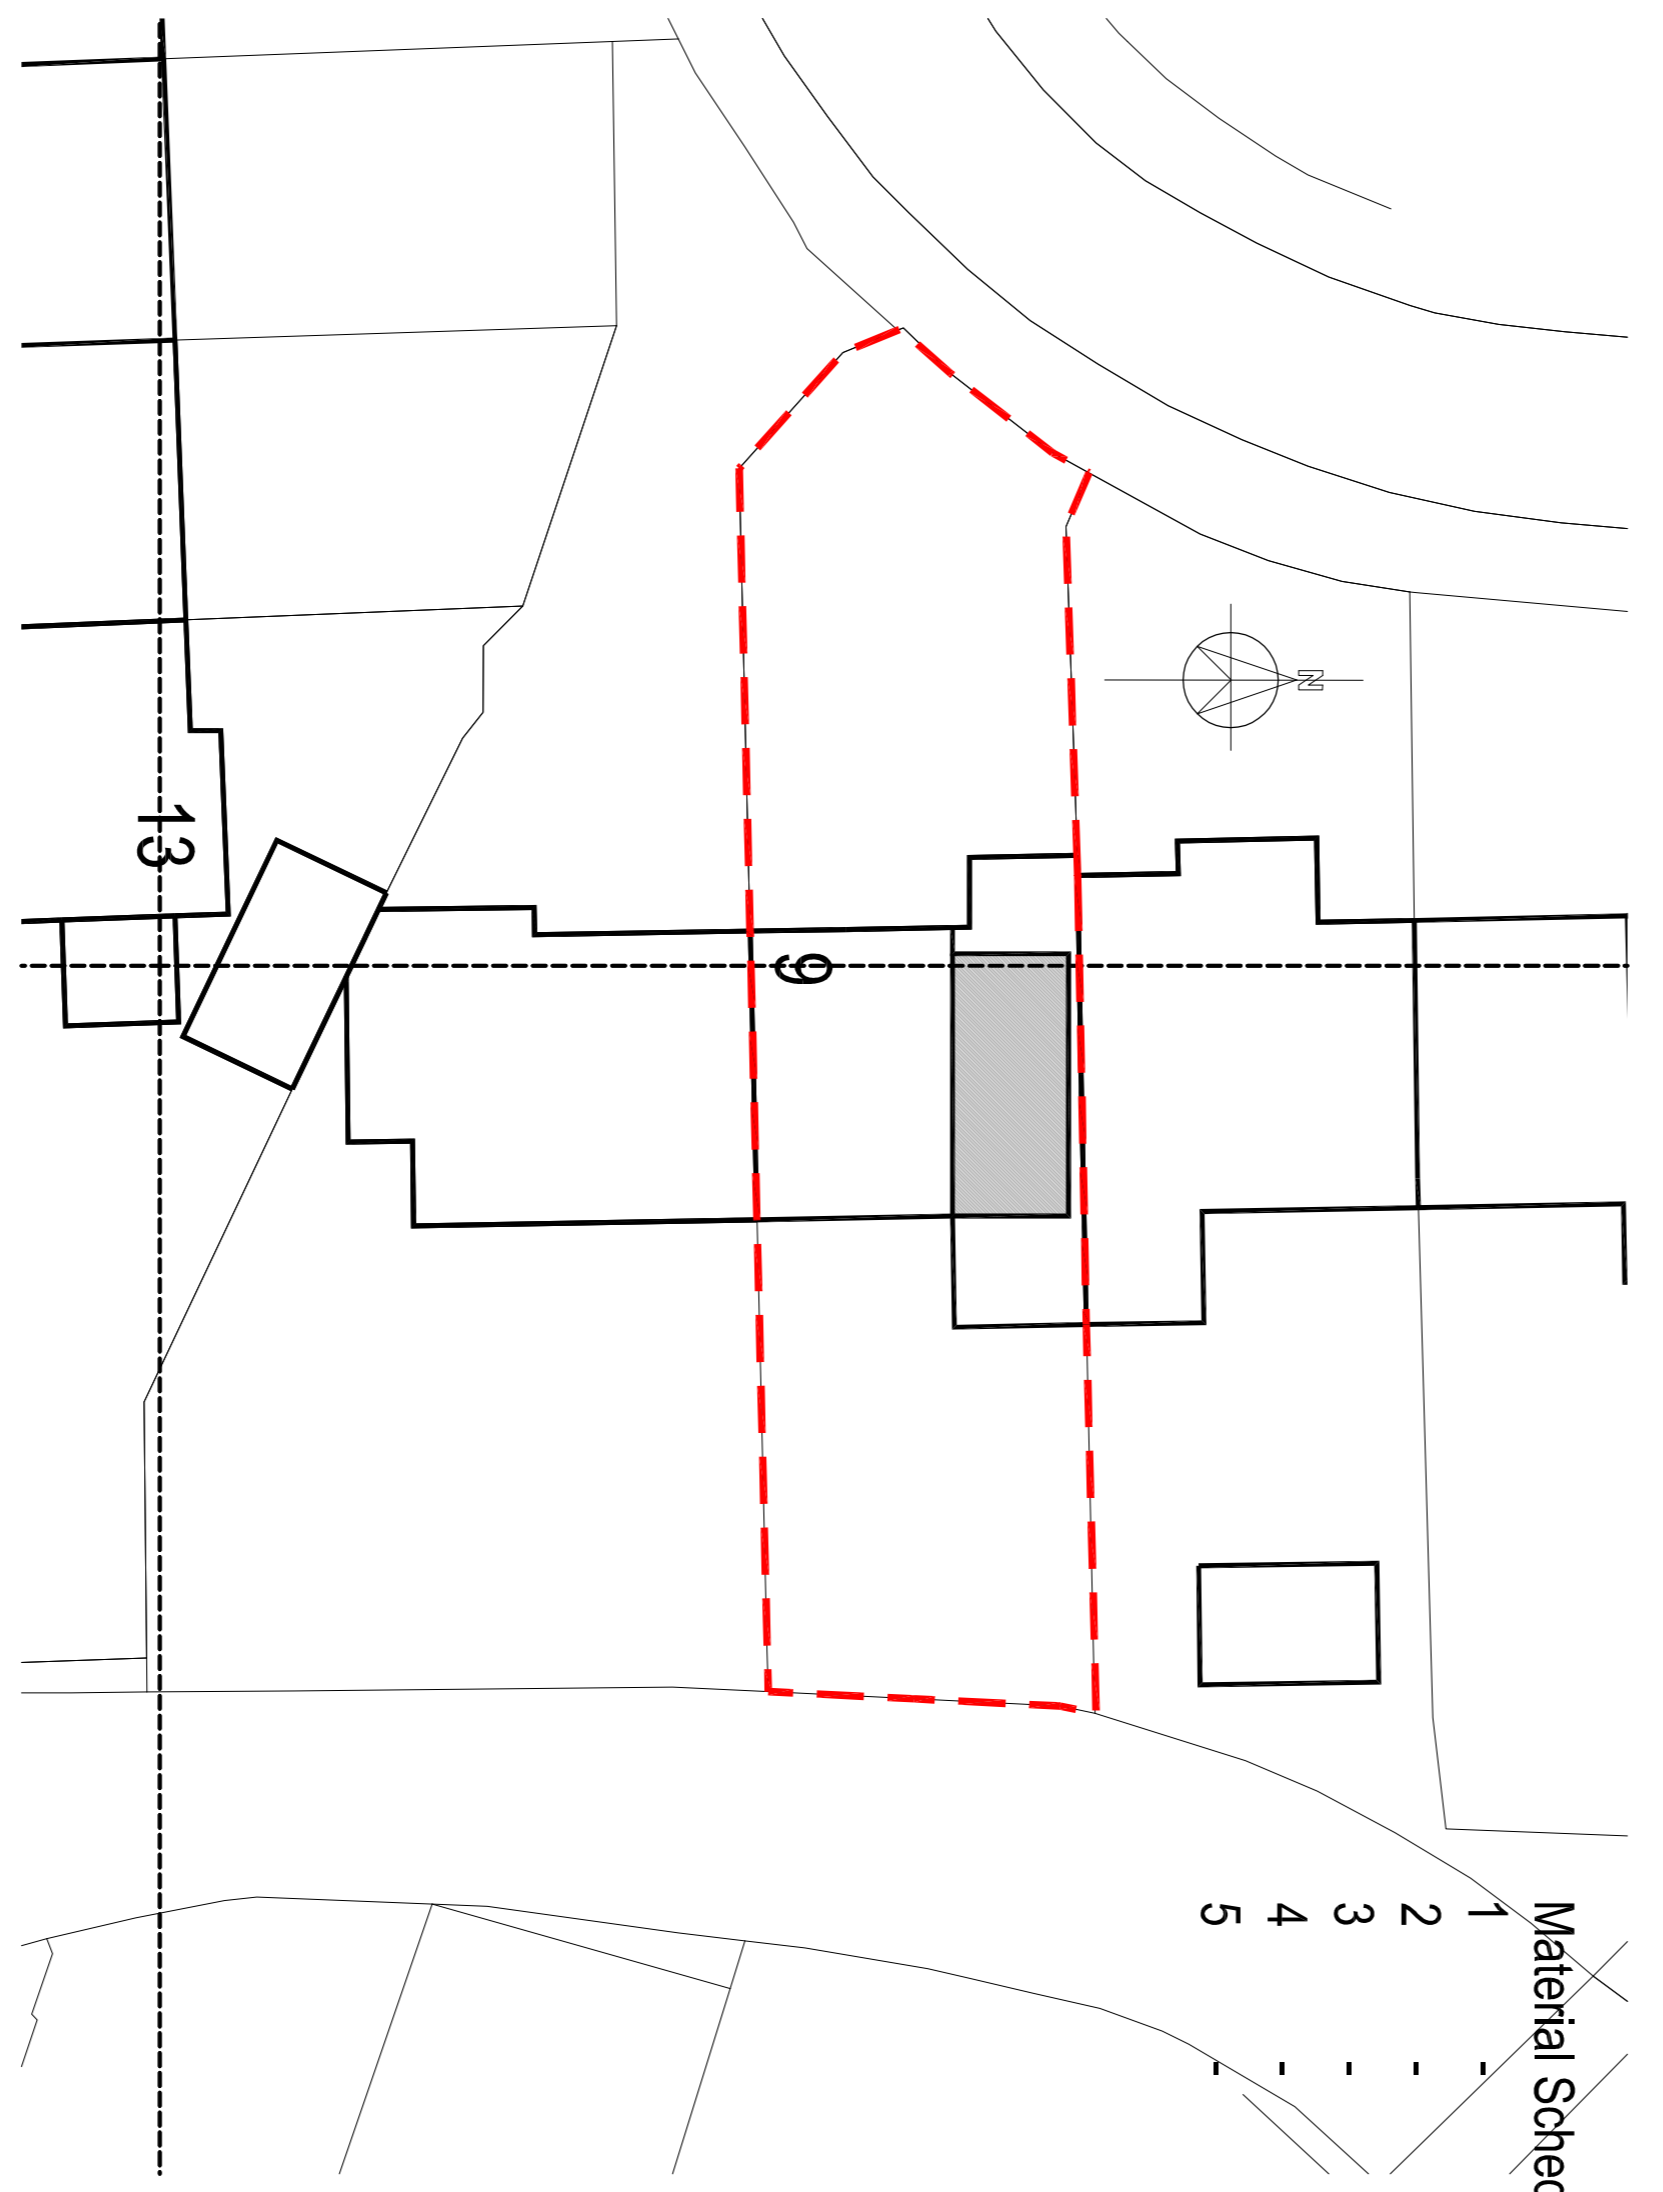

Proposed Site plan - 1:200

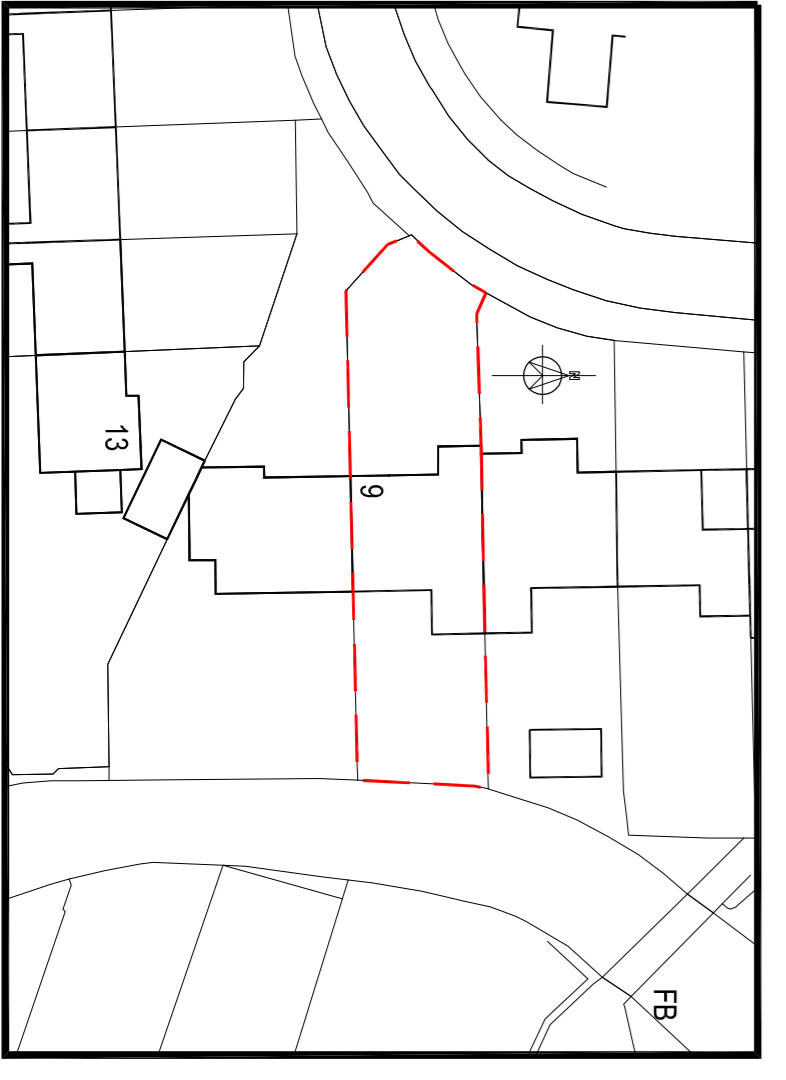

block plan - 1:500

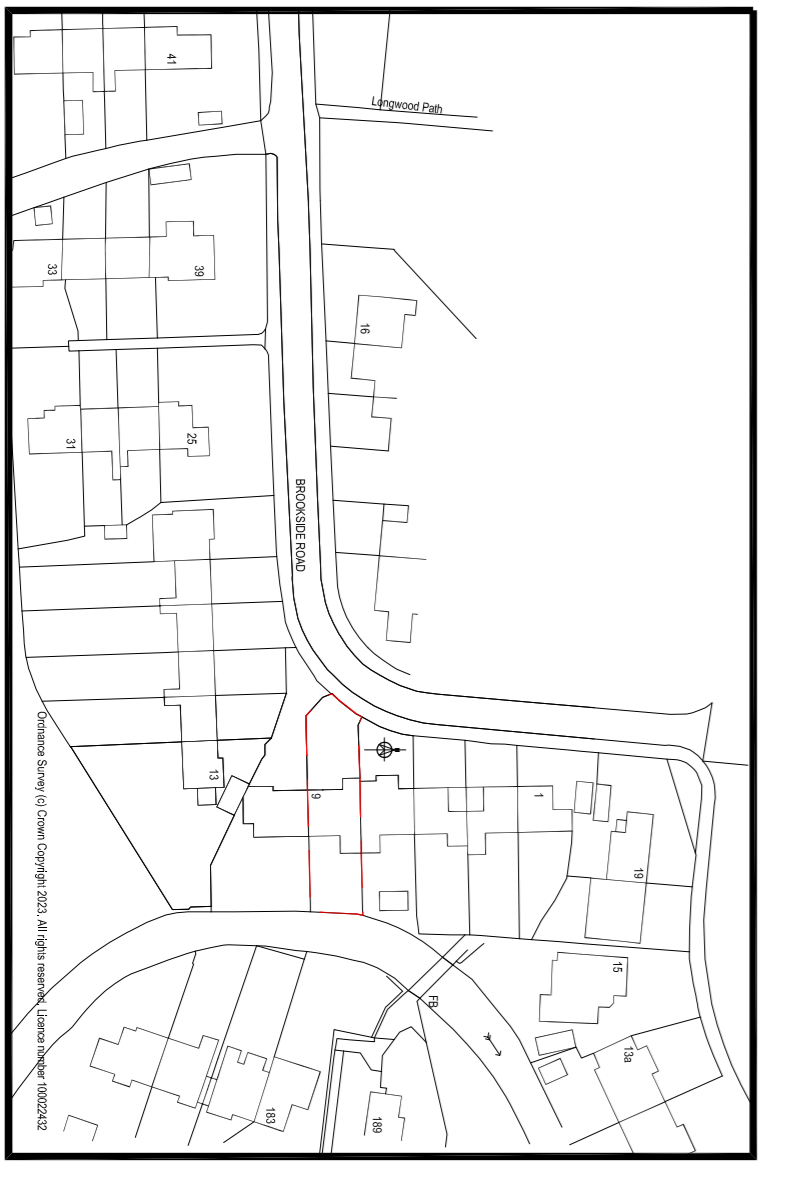

location plan - 1:1250



client: rebecca

project:
 9 Brookside Road
 Mile Oak, Lechfield
 West Midlands

drawing title:
 Existing & Proposed Floor Plans &
 Elevations Proposed Site Plan
 Location Plan & Block Plan

scale:
 1:50/1:1250/1:100/1:200/1:500@A1

date:
 13/12/2023

drawing no.:
 HGDD23-157-1.1

status:
 PLANNING