

COPYRIGHT DART ARCHITECTURE LIMITED
 ALL DIMENSIONS TO BE CHECKED ON SITE AND ANY DISCREPANCIES TO BE REPORTED TO DART ARCHITECTURE LIMITED
 DO NOT SCALE FOR CONSTRUCTION PURPOSES



Notes:

Rev.	Description	Drawn	Date
A	UPDATED PROPOSED PLAN	DW	30/08/2023
B	ADDED PVs	DW	14/09/2023

DART

Mobile: +44 (0) 7859 901 572
 Email: mail@dartarchitecture.co.uk

Project Title:
 PROPOSED DEMOLITION OF EXISTING GARAGE, CONSTRUCTION OF NEW GAMES ROOM AND NEW GARAGE.

Project Address:
 9 GRESHAM CLOSE
 NEWQUAY
 CORNWALL


Client:
 MR ENNOR

Drawing Title:
 EXISTING AND PROPOSED GAMES ROOM PLANS


Scale: 1:100@A3	Drawn: DW
Date: 08/23	Checked:

Drawing No: DA190-PL-01-01	Rev. B
-------------------------------	-----------


PLANNING

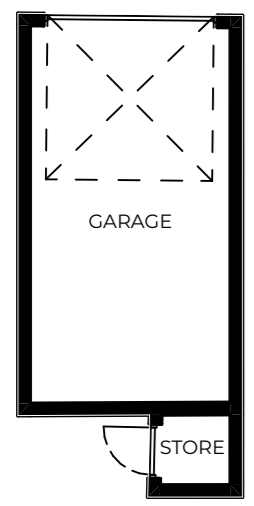

EXISTING GARAGE PLAN
 1:100
 FLOOR AREA: 14.4m²

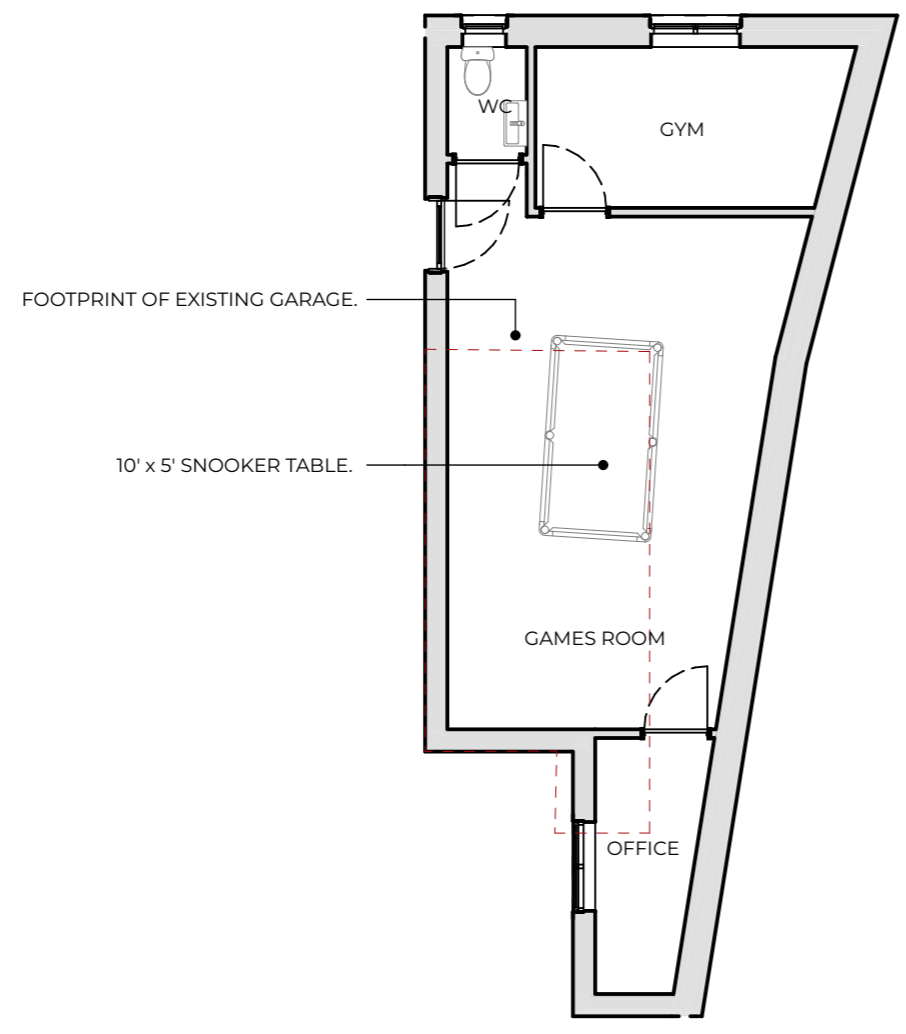

PROPOSED GAMES ROOM PLAN
 1:100
 FLOOR AREA: 44.2m²

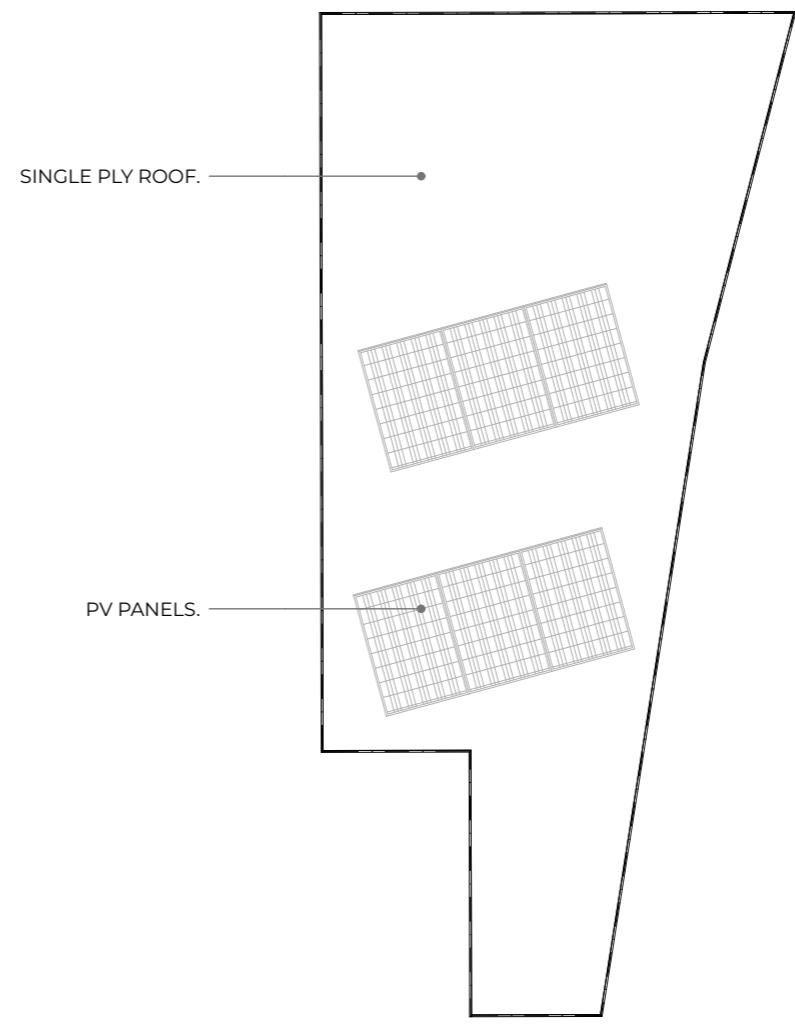

PROPOSED ROOF PLAN
 1:100