






01 Existing Side Elevation
1:100 @ A3

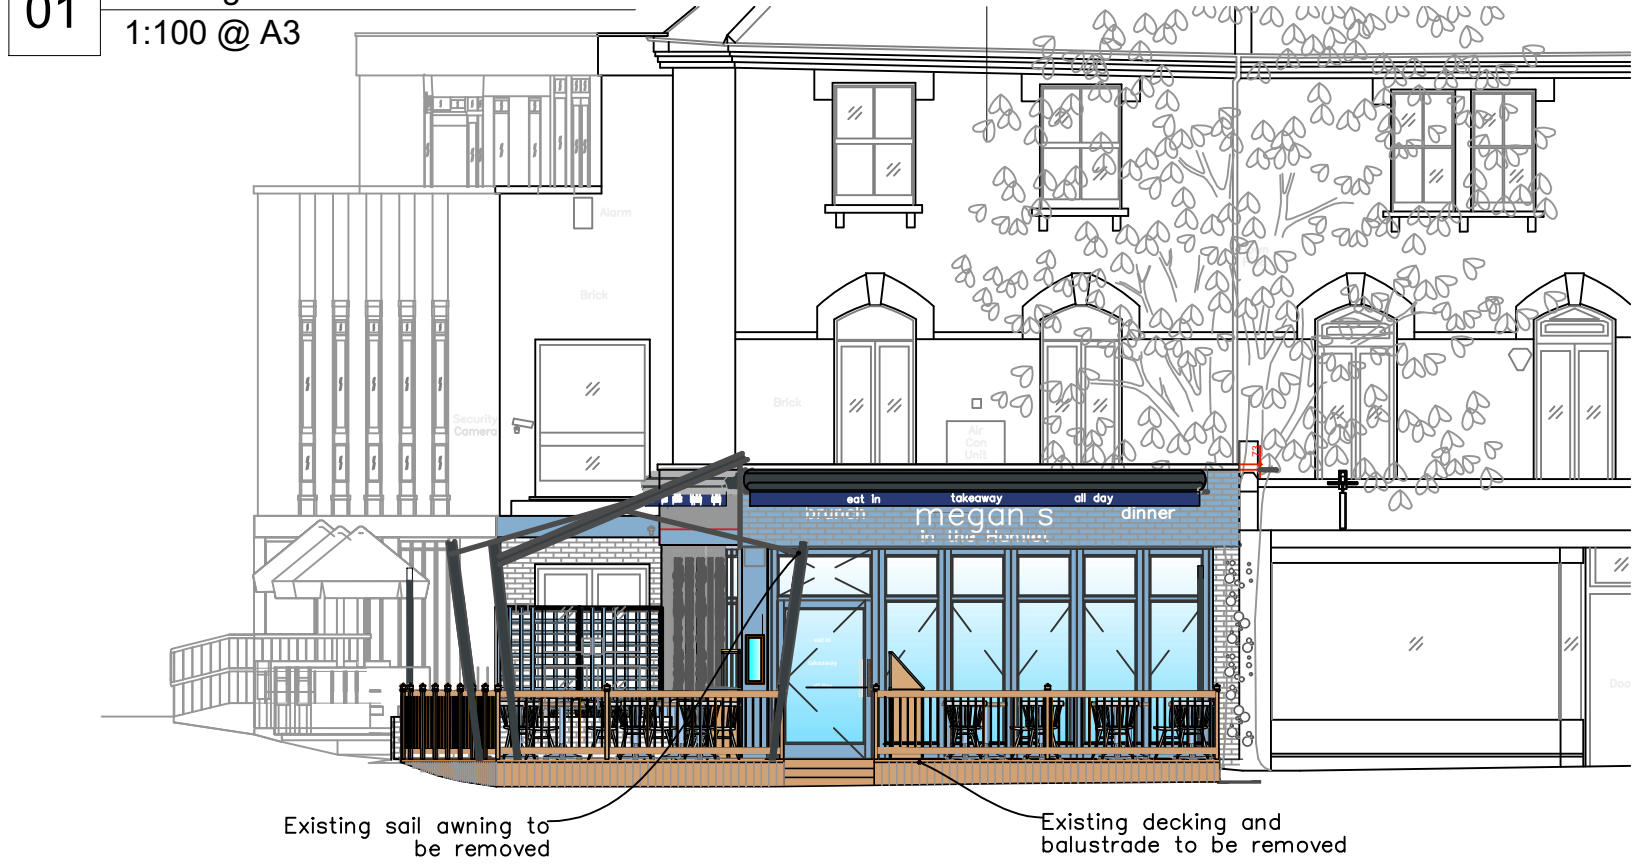

02 Existing Front Elevation
1:100 @ A3

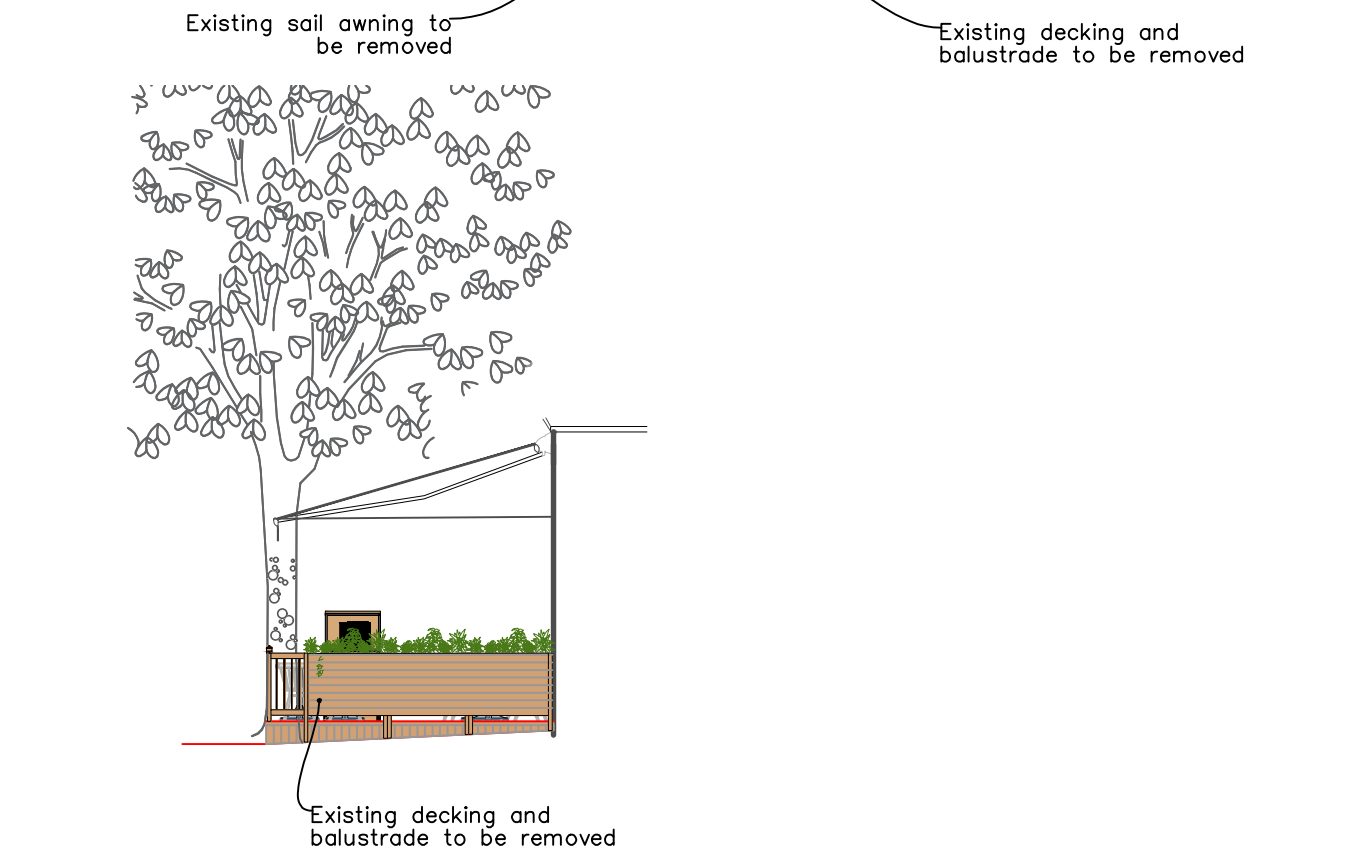

03 Existing Side Elevation
1:100 @ A3

 

GENERAL NOTES
ALWAYS REFER TO RELATED DRAWINGS WHEN CONSIDERING INFORMATION CONTAINED WITHIN THIS DRAWING. ALL WORK CARRIED OUT ON SITE TO BE IN ACCORDANCE WITH ALL CURRENT RELEVANT BRITISH STANDARD BUILDING REGULATIONS AND CDM 2015 REGULATIONS. DISCREPANCIES WITH INFORMATION CONTAINED WITHIN THIS DRAWING ARE TO BE REPORTED TO THE DRAWING AUTHOR IMMEDIATELY. ALL MATERIALS AND SURFACE FINISHES USED ON SITE TO BE IN ACCORDANCE WITH APPROPRIATE FIRE RATING AS STIPULATED BY BUILDING CONTROL. ALL CONTRACTOR AND SUB-CONTRACTOR DRAWINGS TO BE PROVIDED TO CHELSEA FINE FOODS LTD. FOR APPROVAL PRIOR TO COMMENCEMENT OF WORKS ON SITE.

REVISIONS			
REV	DESCRIPTION	AUT	CHK

PROJECT
MEGAN'S GUILDFORD
136-140 HIGH STREET
GU1 3HJ

DWG TITLE
EXISTING ELEVATIONS

DRAWING NO.
EE.00

SCALE
1:100 @ A3

REV
-

AUTHOR
SB

PROJECT STAGE
PLANNING

CHECKED BY
VM

+44 (0) 20 3468 0215
www.megans.co.uk

MEGANS CAFE & DELI

THIS DRAWING IS THE COPYRIGHT OF CHELSEA FINE FOODS LTD. AND IS RELEASED ON THE UNDERSTANDING THAT IT IS NOT COPIED OR REPRODUCED, EITHER WHOLLY OR IN PART WITHOUT THE CONSENT OF CHELSEA FINE FOODS LTD. CONTRACTORS AND MANUFACTURERS ARE TO WORK FROM FIGURED DIMENSIONS IN PREFERENCE TO SCALED ONES. ALL DIMENSIONS ARE TO BE VERIFIED BY CONTRACTOR ON SITE PRIOR TO MANUFACTURE & INSTALLATION. ALL DIMENSIONS ARE INDICATED IN MILLIMETRES, UNLESS OTHERWISE SPECIFIED. © 2021 CHELSEA FINE FOODS LTD.