






Proposed Side Elevation

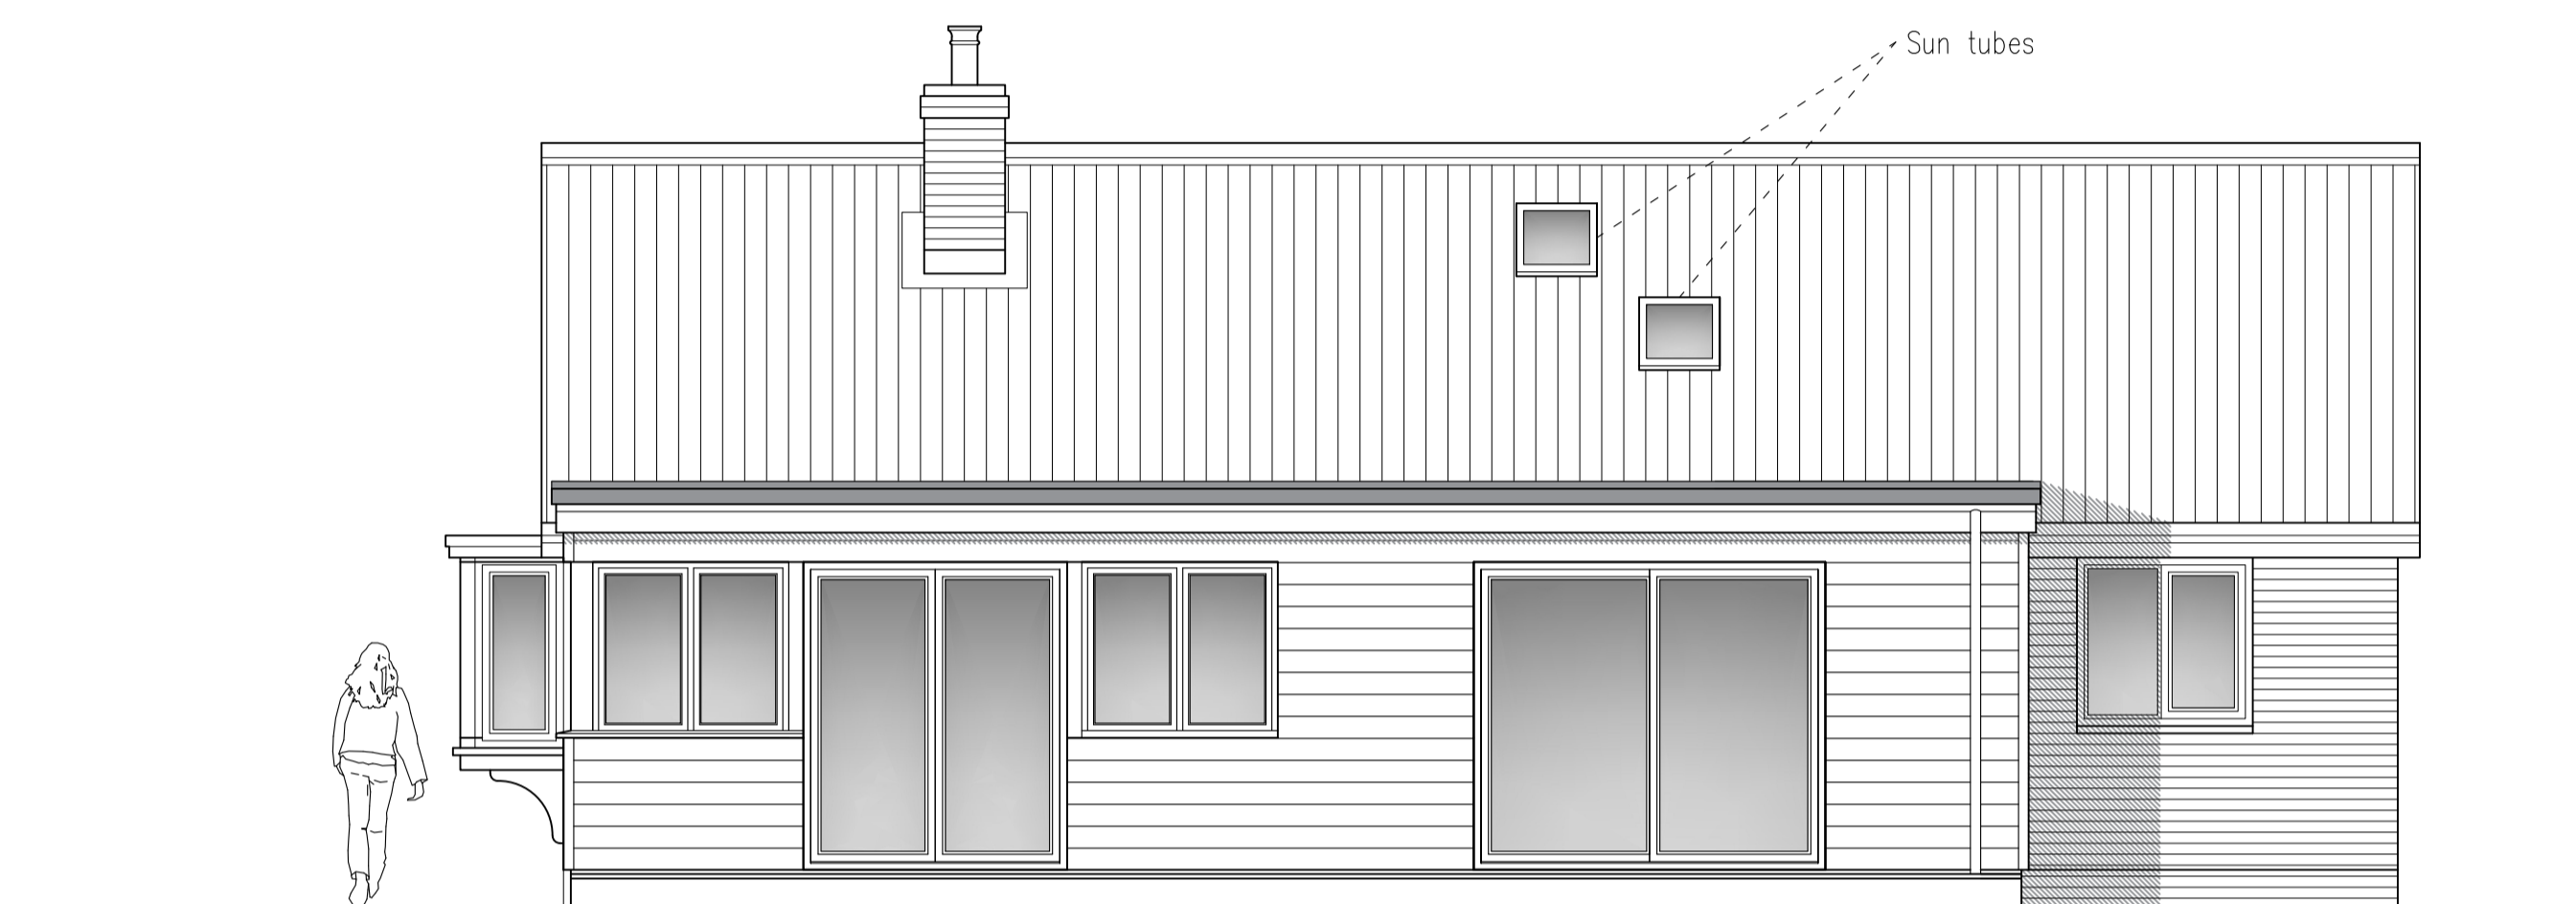


Proposed Rear Elevation

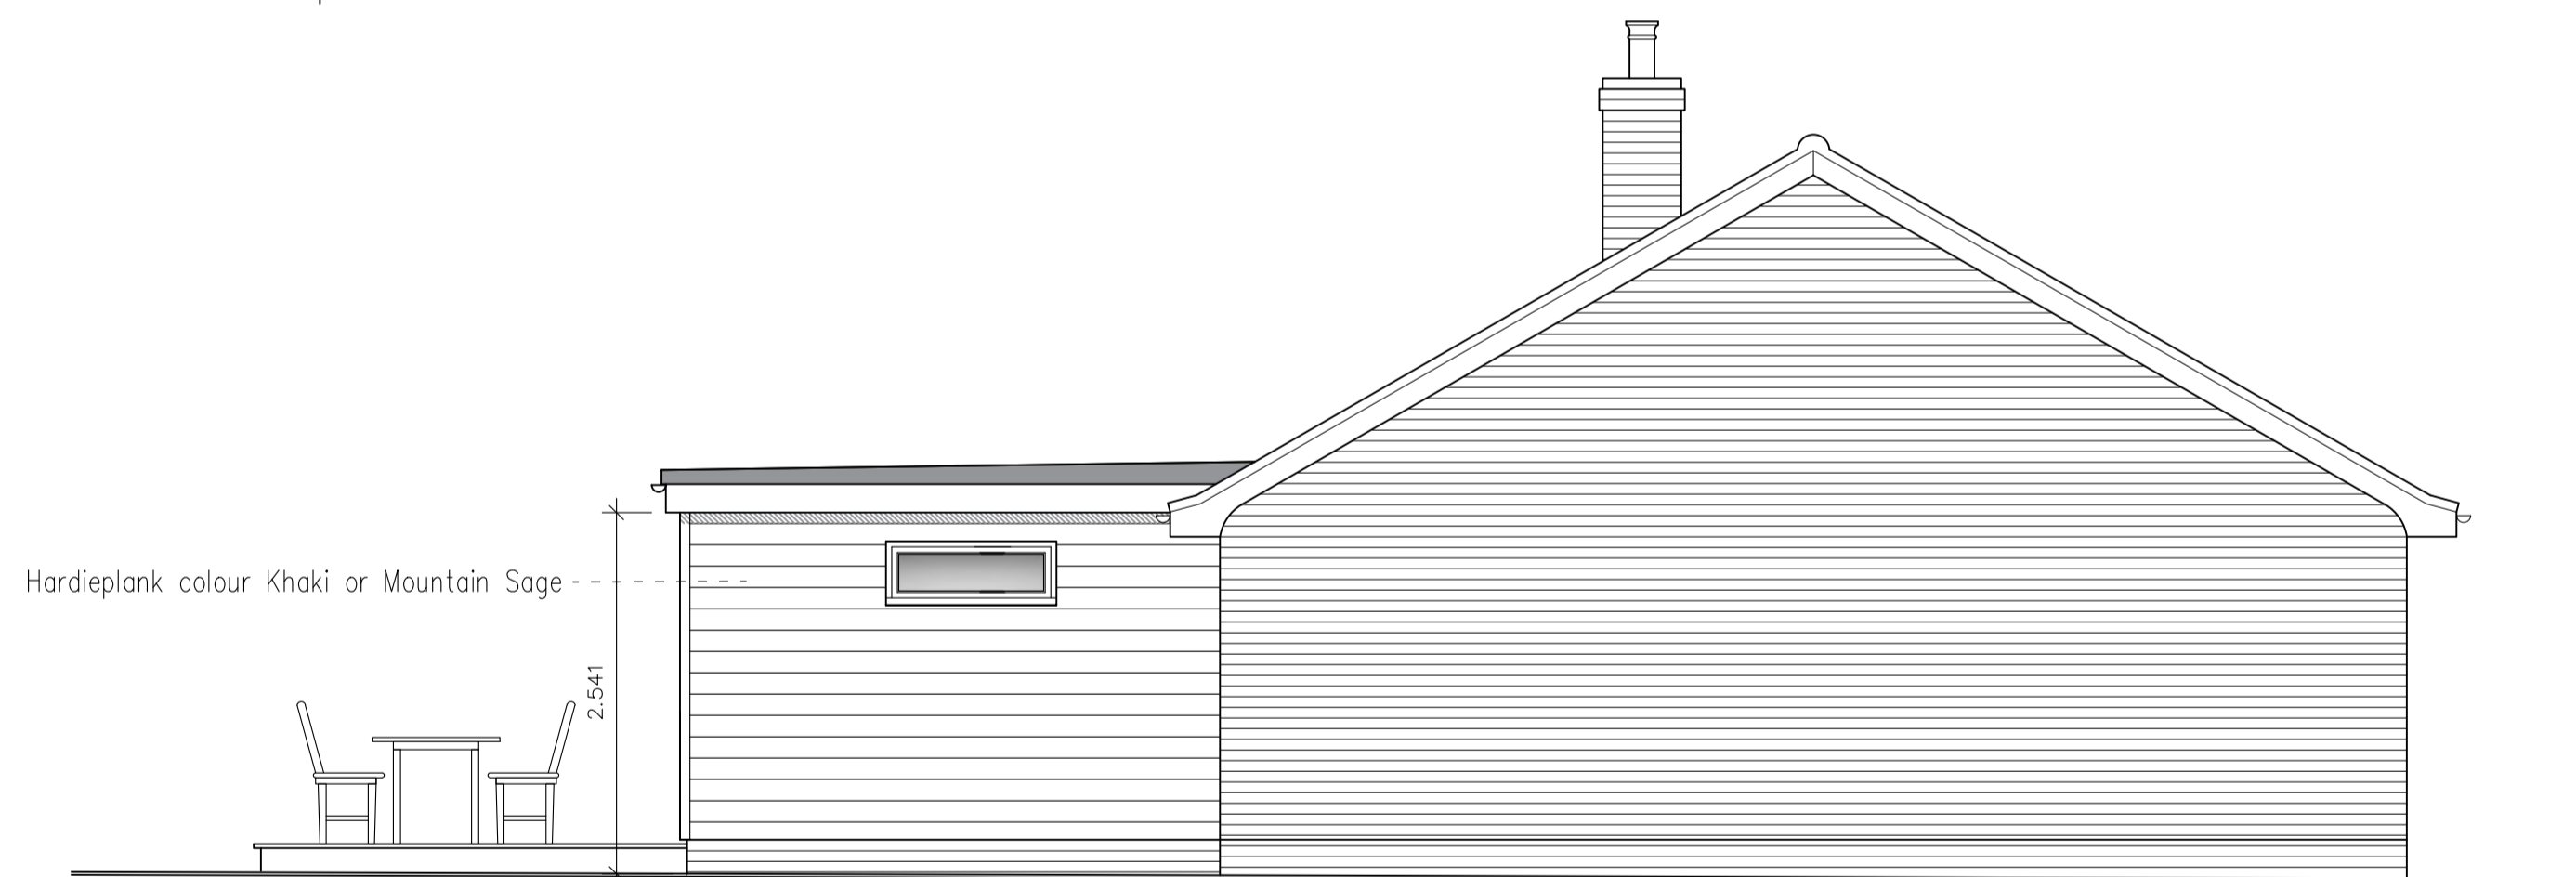


Proposed Side Elevation

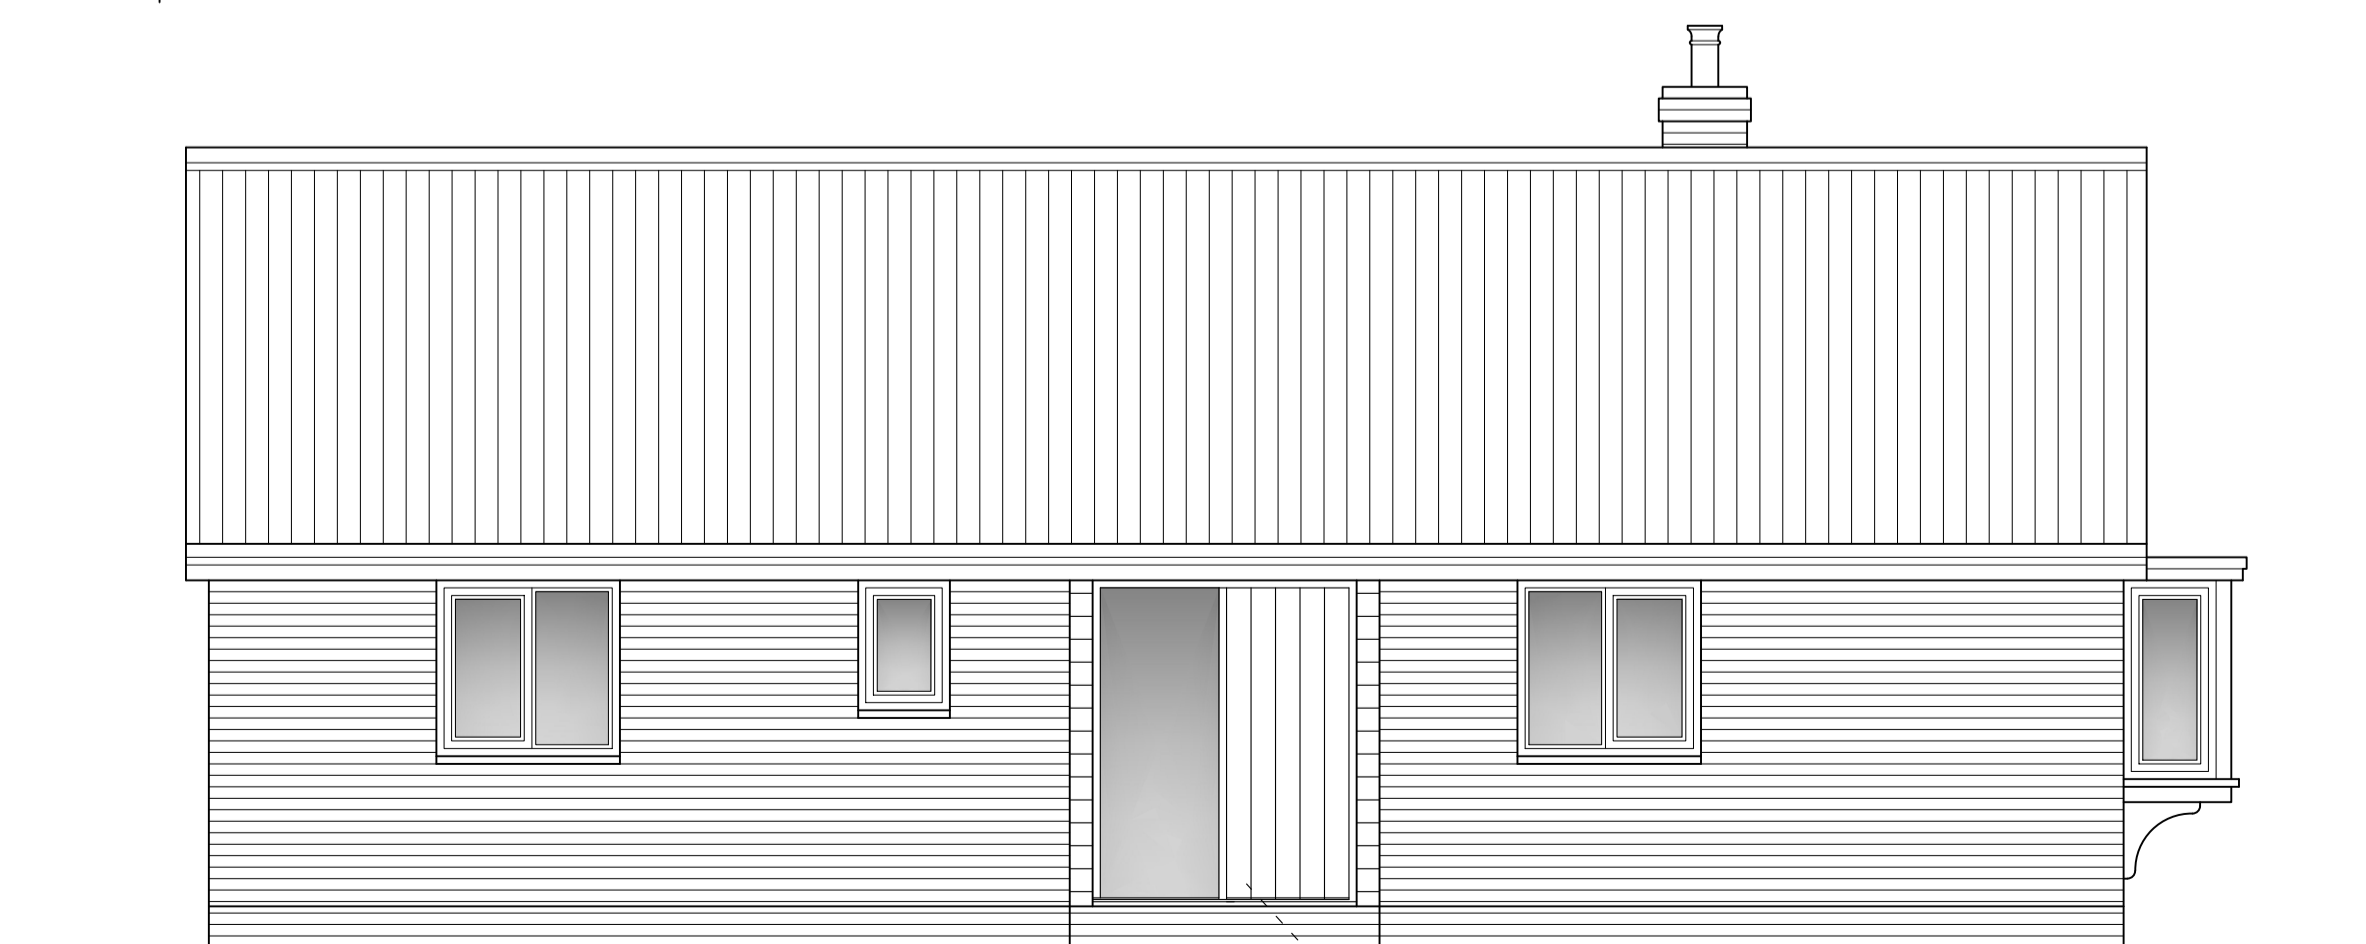

Proposed Front Elevation

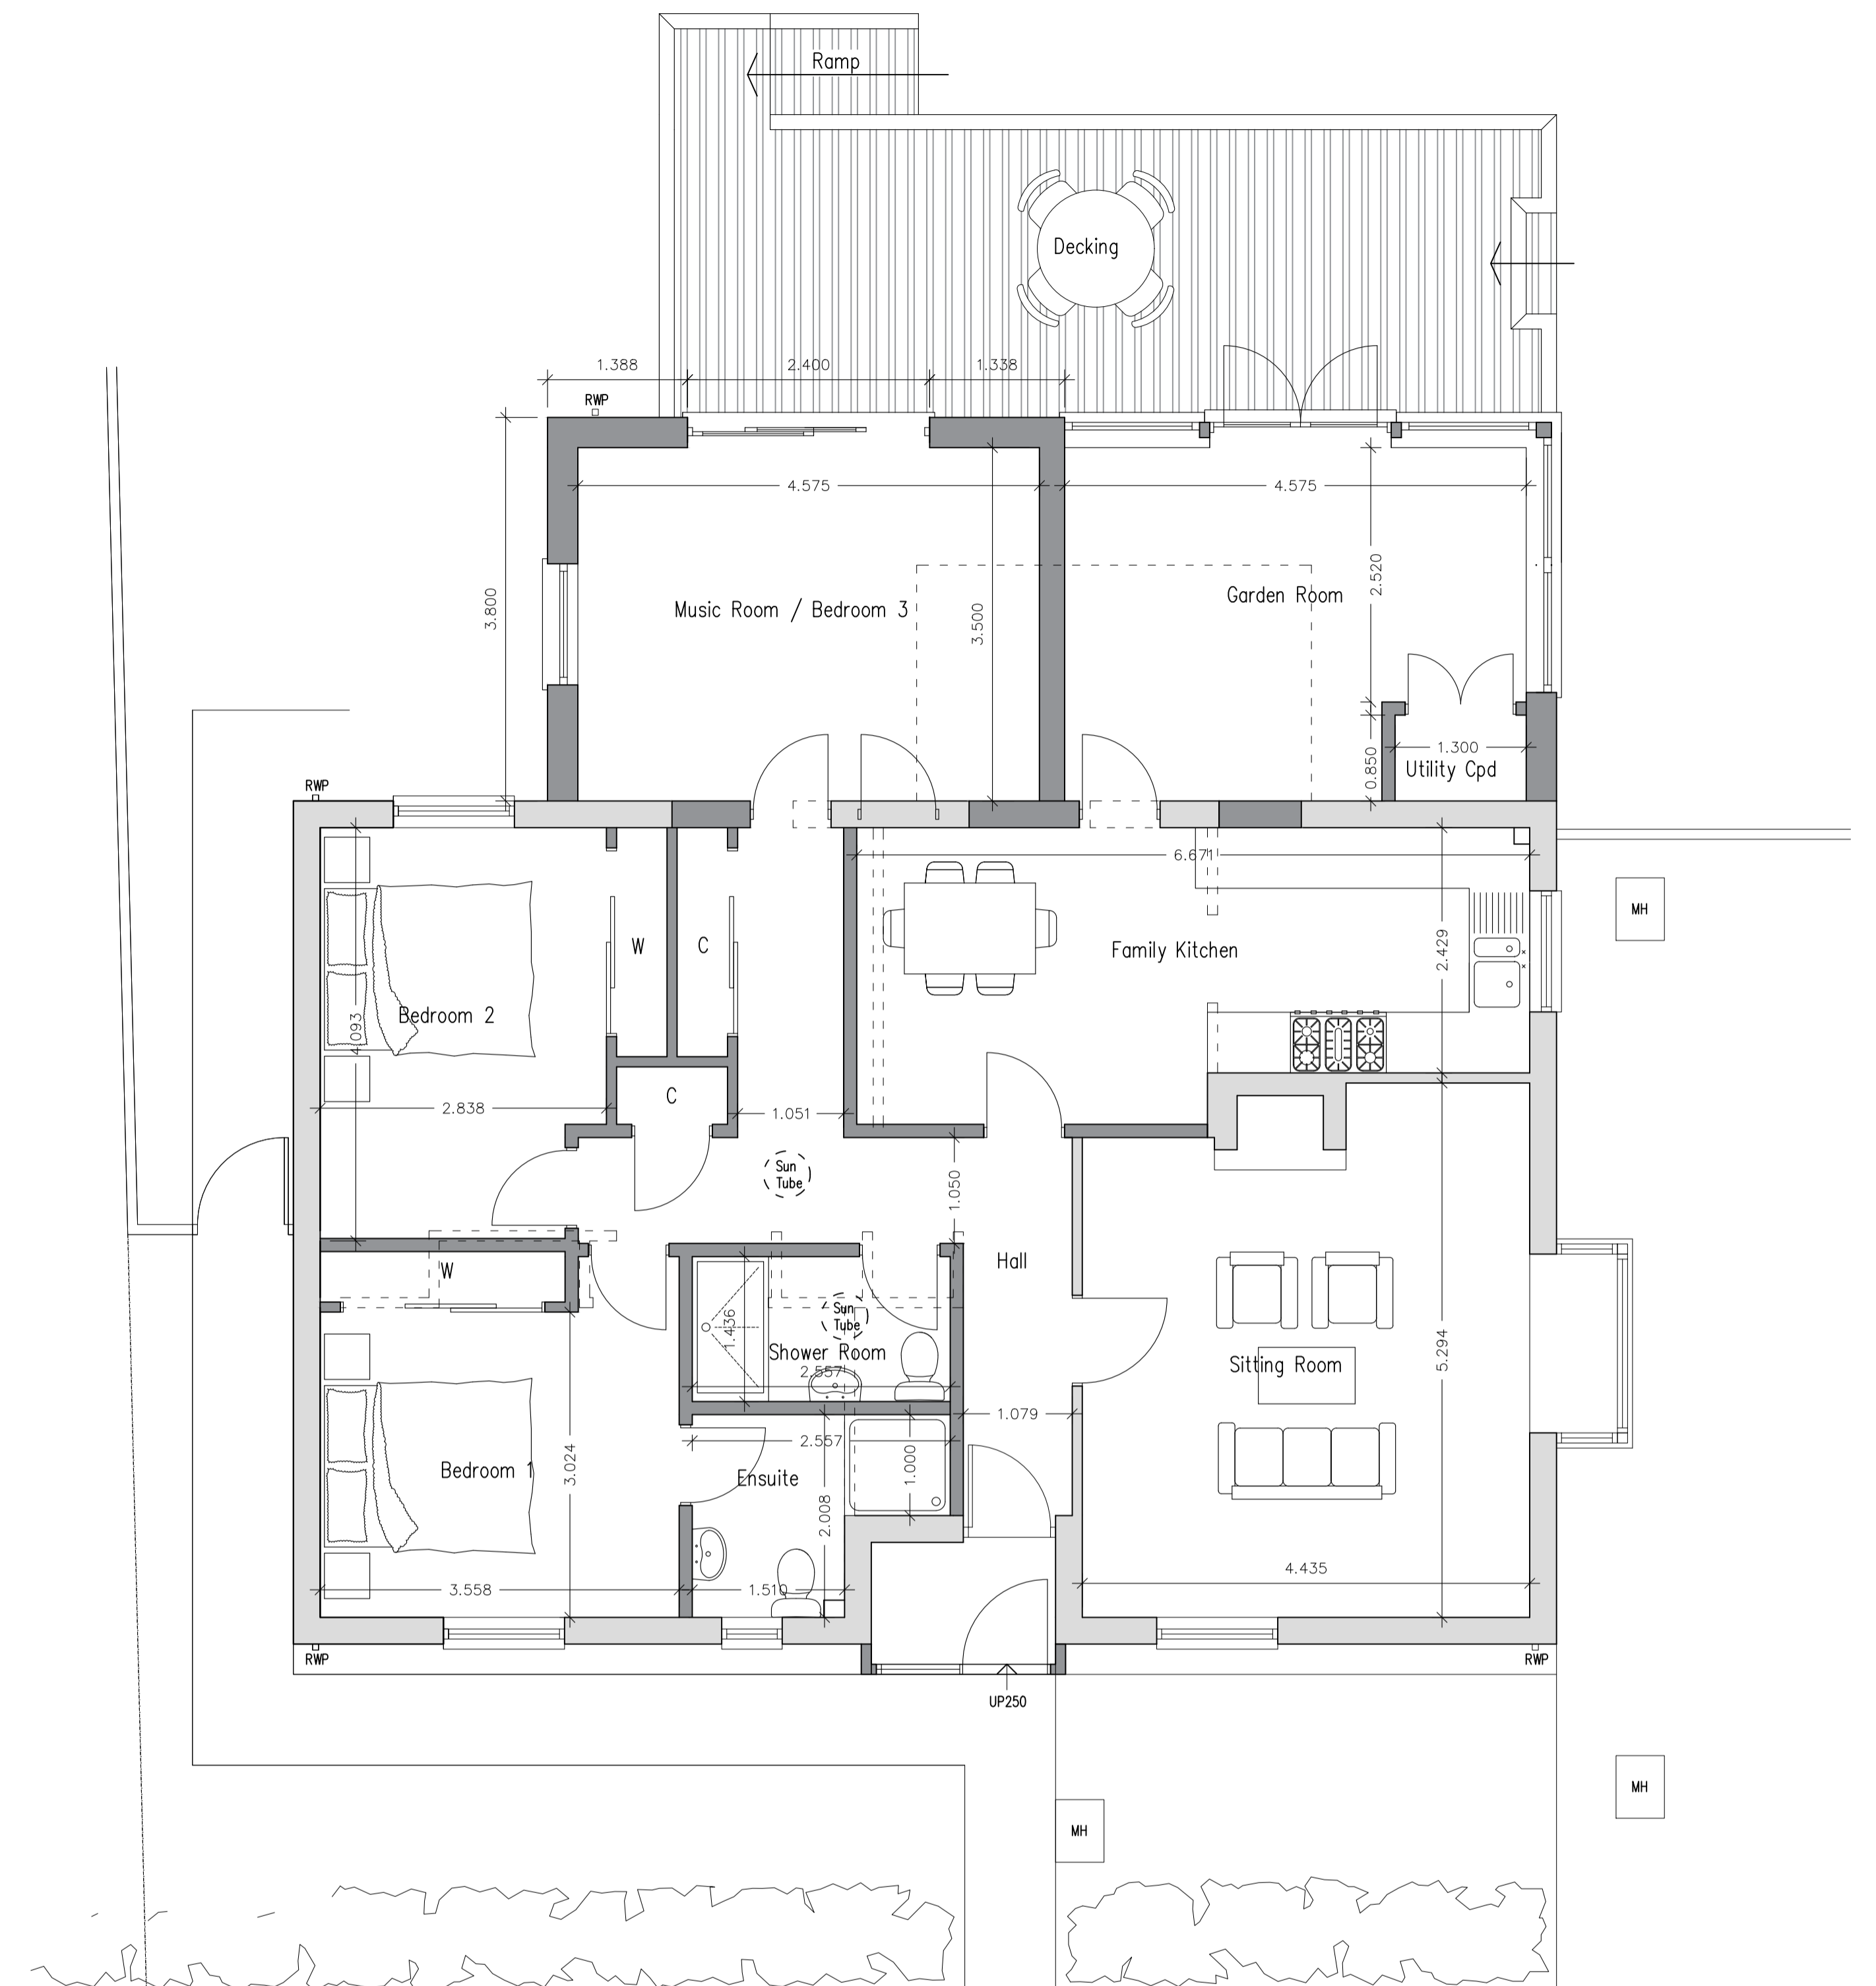

Proposed Plan

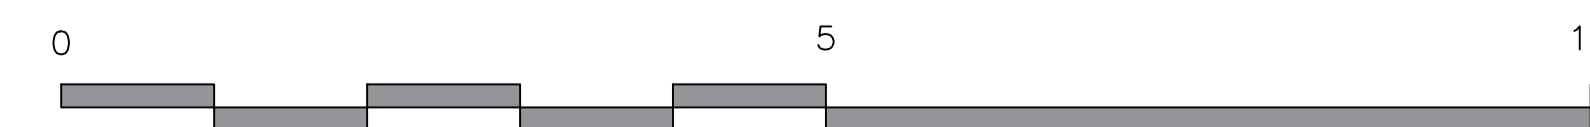

CLIENT	MR & MRS ROGERS
LOCATION	1 TUDOR CLOSE, CHEDBURGH, BSE, SUFFOLK IP29 4XD
JOB DESCRIPTION	NEW EXTENSION AND ALTERATIONS
TITLE	PROPOSED
DATE	DECEMBER 2023
SCALE	1 : 50 @ A1
JOB 1676	DRAWING NO. 02
	<small>TIM MOLL ARCHITECTURE 36 THE ROYAL HOSPITAL SCHOOL HOLBROOK SUFFOLK IP9 2RT M. 07818087280 E. tim@timmoll.com</small>