


20 The Green | 21 The Green

KEY

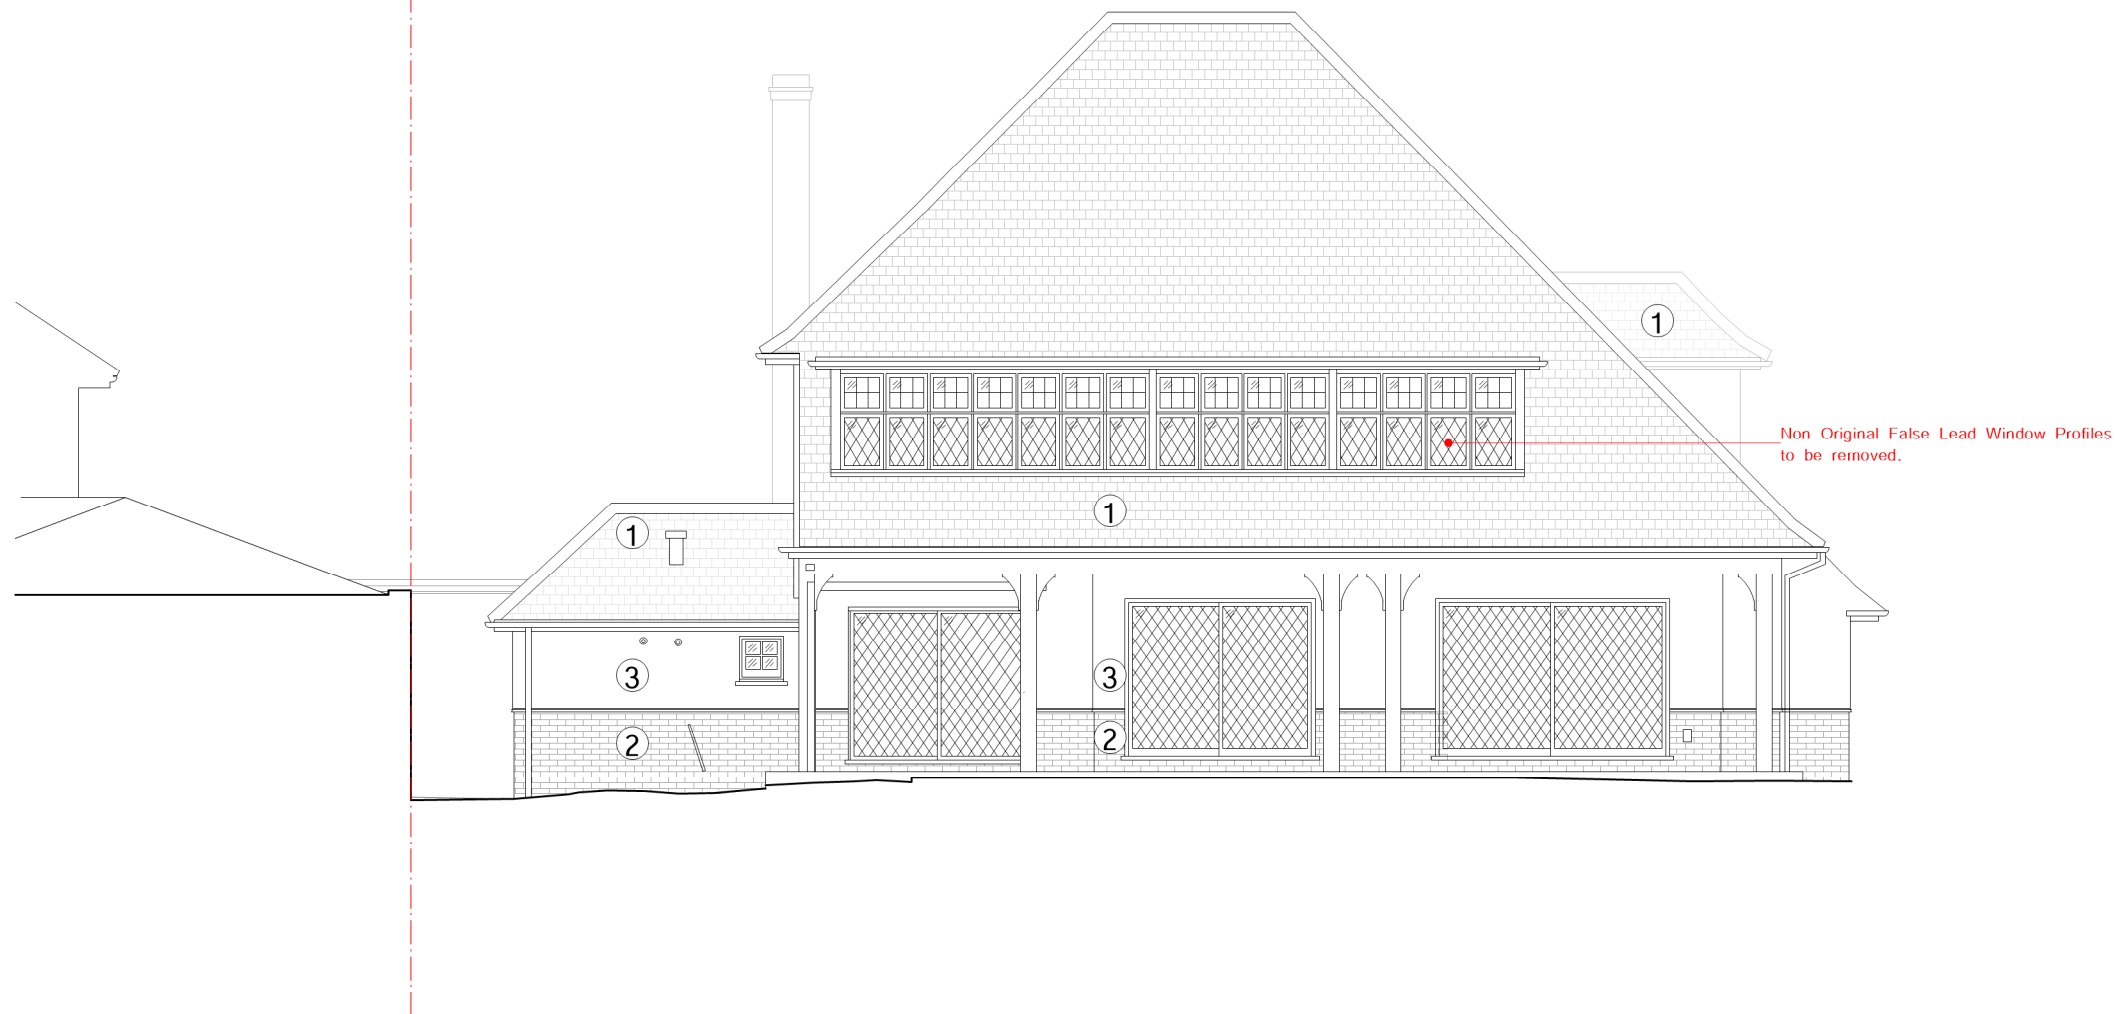

Existing Rear Elevation
Scale 1:100



- ① CLAY TILED ROOF
- ② RED BRICK
- ③ WHITE PAINTED RENDER
- ④ ZINC ROOF
- ⑤ HERITAGE STYLE ROOF LIGHTS
- ⑥ ALUMINIUM BI-FOLDING DOORS

Rev	Date	Description	By	App	Notes
A	21/04/23	Pre Application	JR	MS	All Setting Out Must be Checked Onsite.
B	11/12/23	Planning Issue	JR	MS	All Levels Must be Checked Onsite.
					All Dimension Must be Checked Onsite.
					Do Not Scale From This Drawing.
					This Drawing Must Not be Used On Site Unless Issued For Construction.
					This Drawing is The Copyright Of Studio Bua London LTD and Must Not Be Copied or Reproduced in a Whole or Part Without Prior Written Approval.

Studio Bua

Planning	Job no. 1237	Job title 21, The Green	dwg. no. 1237_101	rev. no. B
N	Date 6/7/22	dwg. title Existing Rear Elevation	Client: Mick Higns Drawn: SS Scale: 1:100 @ A3	