




First Floor Layout

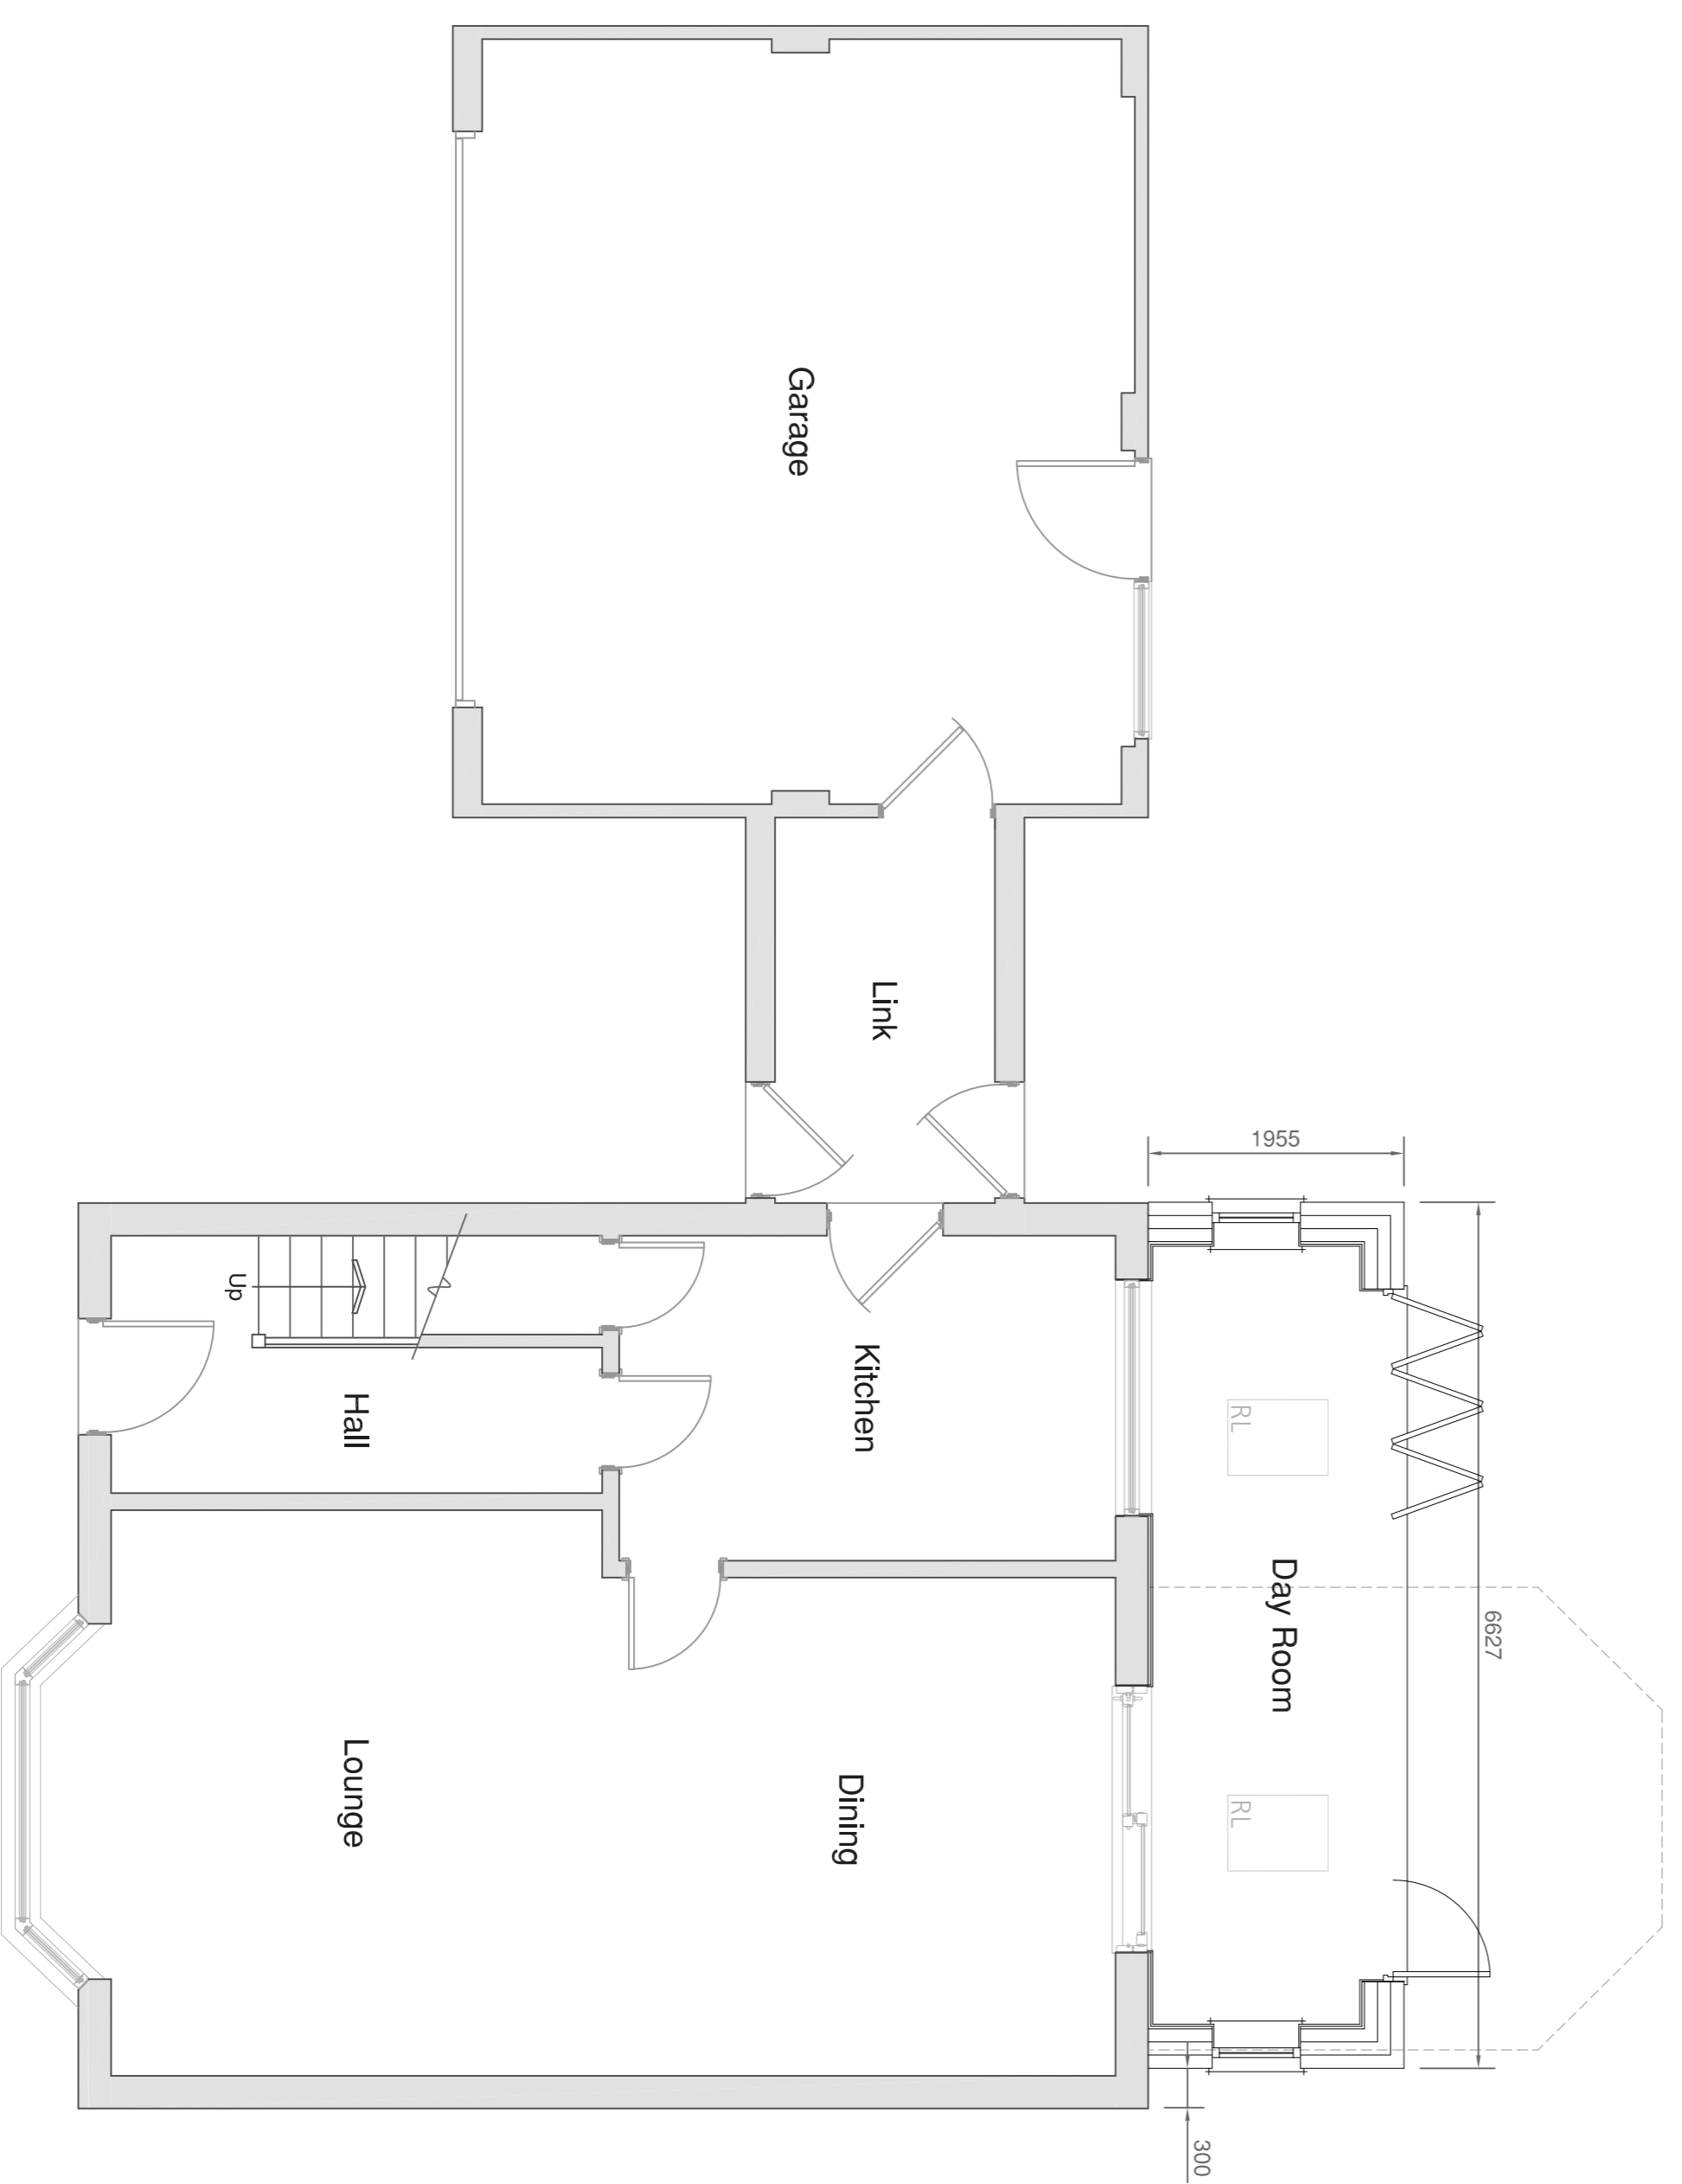


Ground Floor Layout

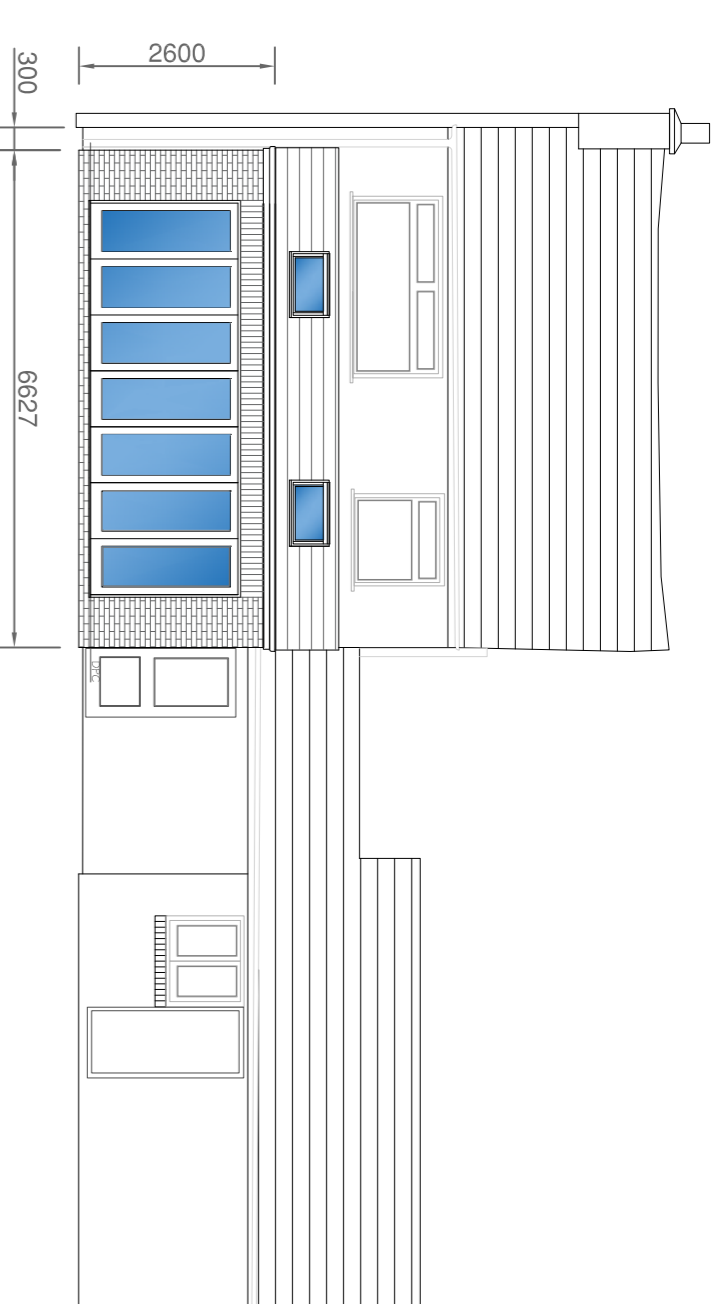


North Elevation
Scale 1:100

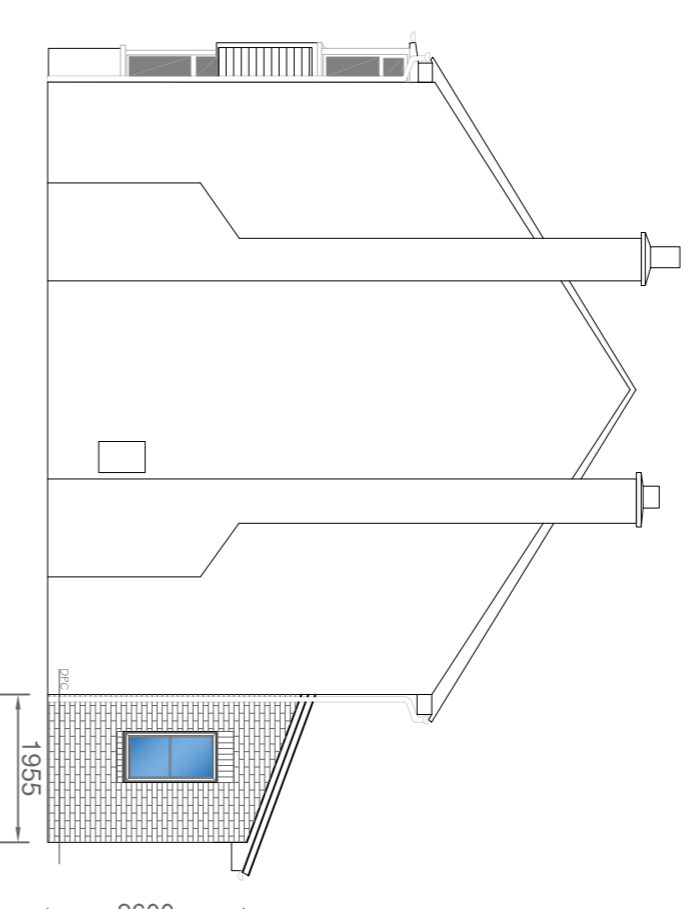


East Elevation
Scale 1:100

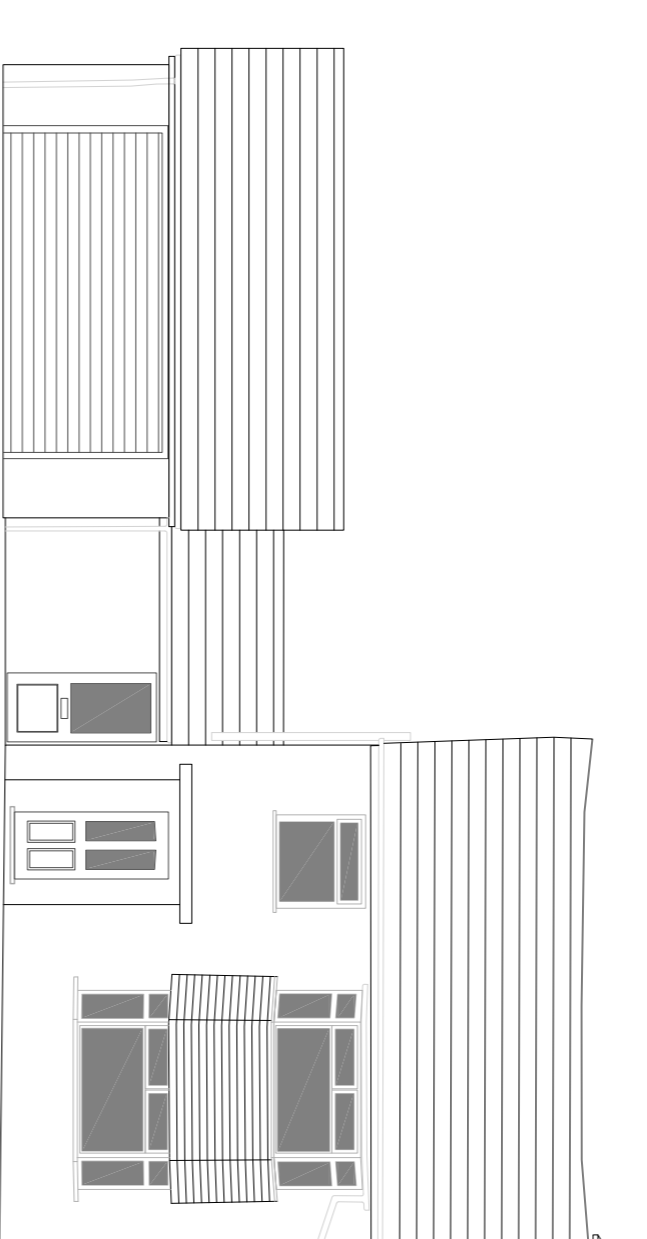

South Elevation
Scale 1:100

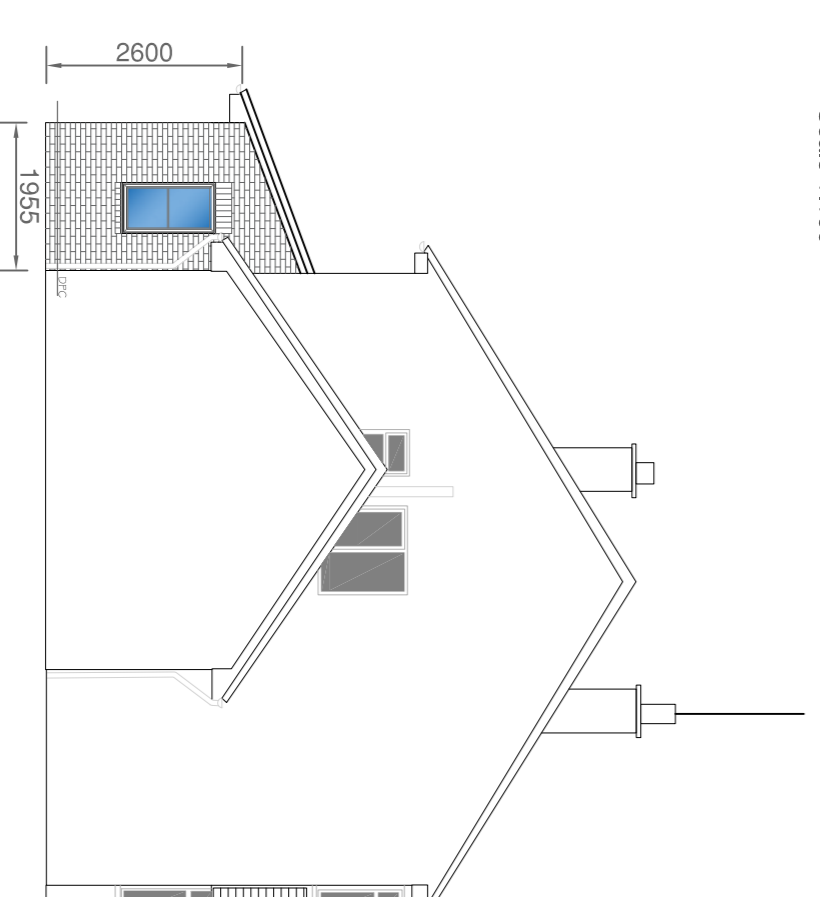

West Elevation
Scale 1:100

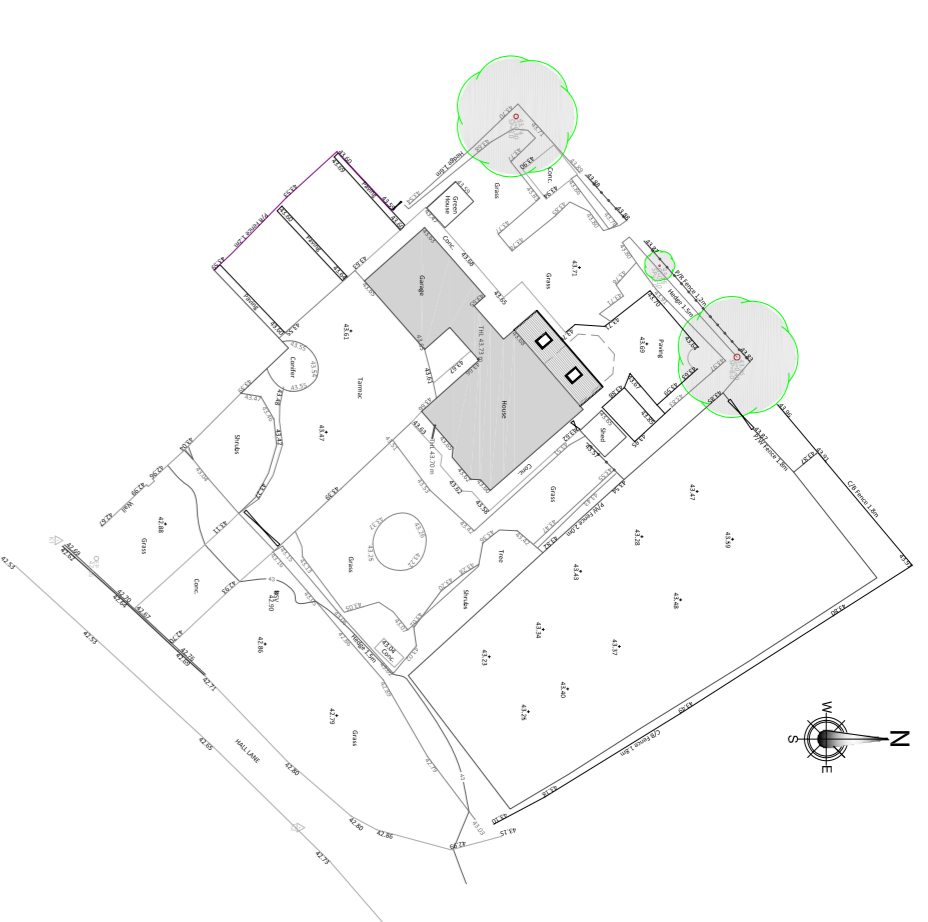

Block Plan
Scale 1:500

- NOTES
1. No dimensions to be scaled from this drawing.
 2. This drawing is to be read in conjunction with all relevant Architect's and Engineer's drawings.

Rev.	Date	Amendments	Initials
B	18/12/23	DRAWING UPDATED IN LINE WITH L.A. COMMENTS	D
A	04/12/23	DRAWINGS SET BACK TO LINE WITH ORIGINAL HOUSE	D

MR. EGLESTON

Project
Proposed Rear Extension
Newbold
Hall Lane,
Kinoulton.

Drawing Title

GROUND AND FIRST FLOOR
LAYOUTS AND ELEVATIONS
AS PROPOSED.

H M CHAMBERS & PARTNERS
consulting civil and structural engineers

41a Derby Road, Heanor
Derbyshire DE75 7QG
Telephone [01773] 718994



Date October 2023
Scale 1:50, 1:100 & 1:500 @ A1

Drawing No.
N8203-10