




First Floor Layout

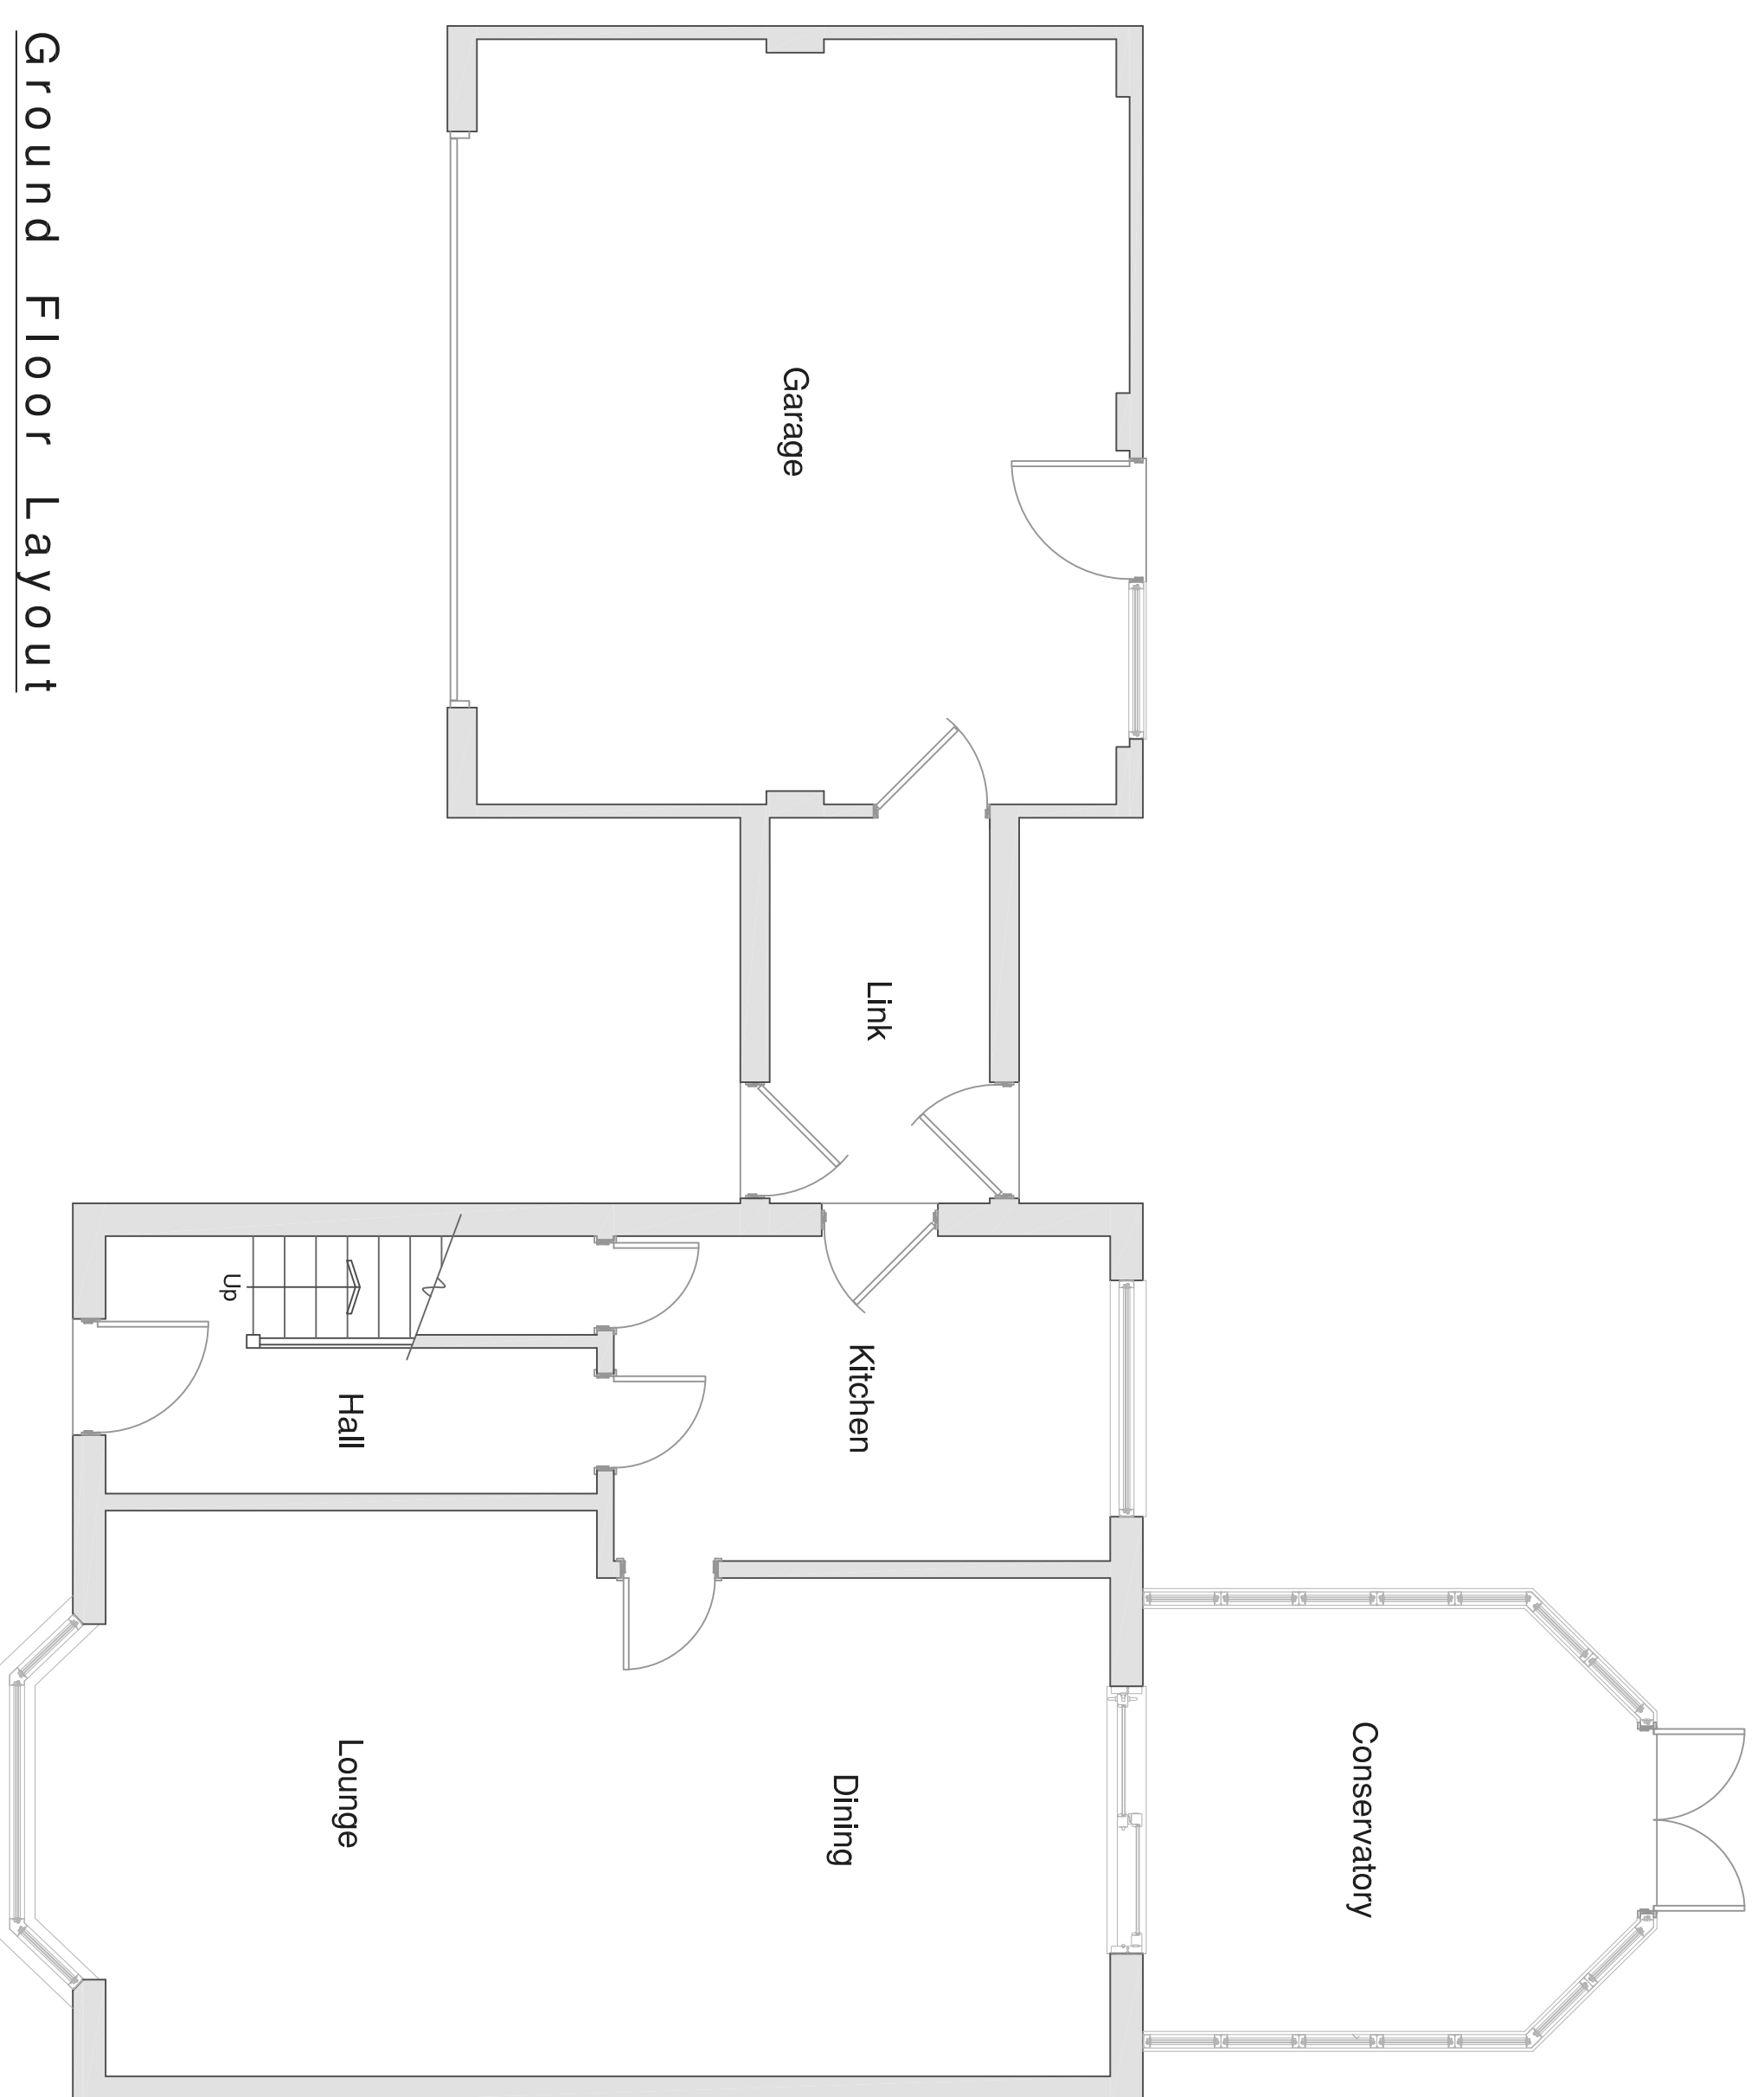


Ground Floor Layout

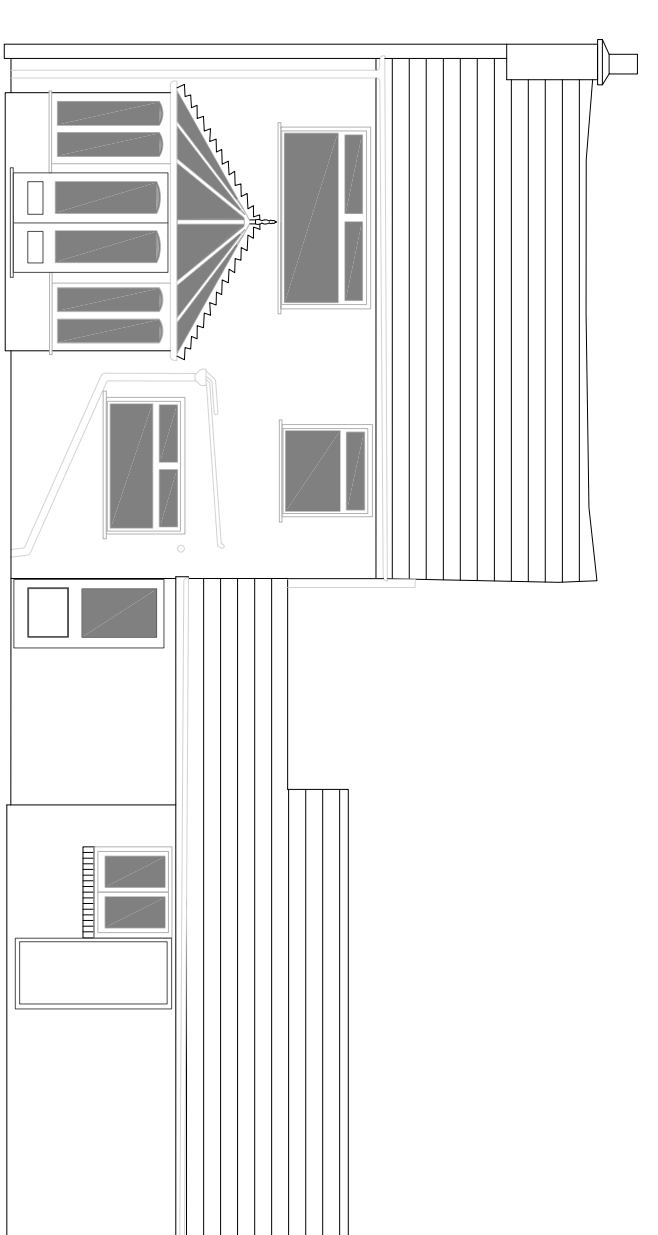


North Elevation  
Scale 1:100

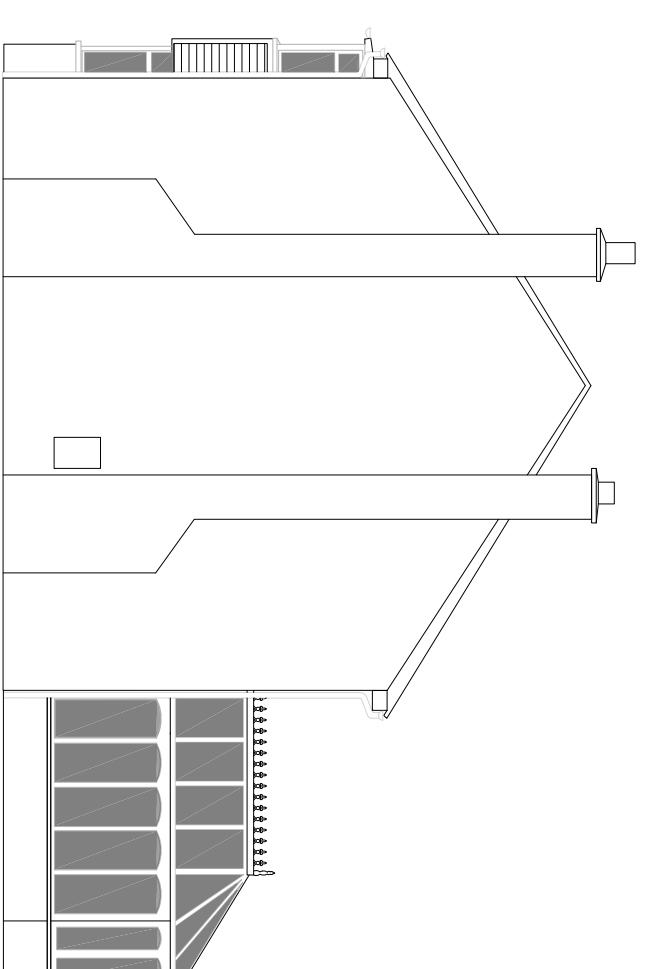


East Elevation  
Scale 1:100

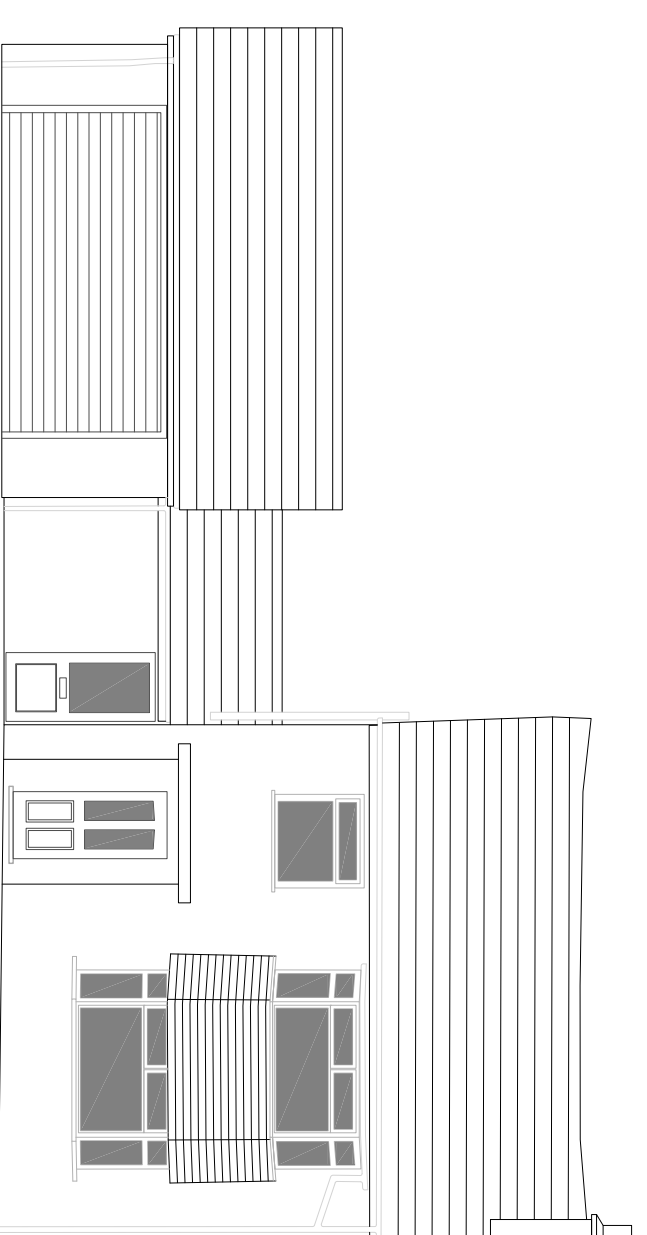

South Elevation  
Scale 1:100

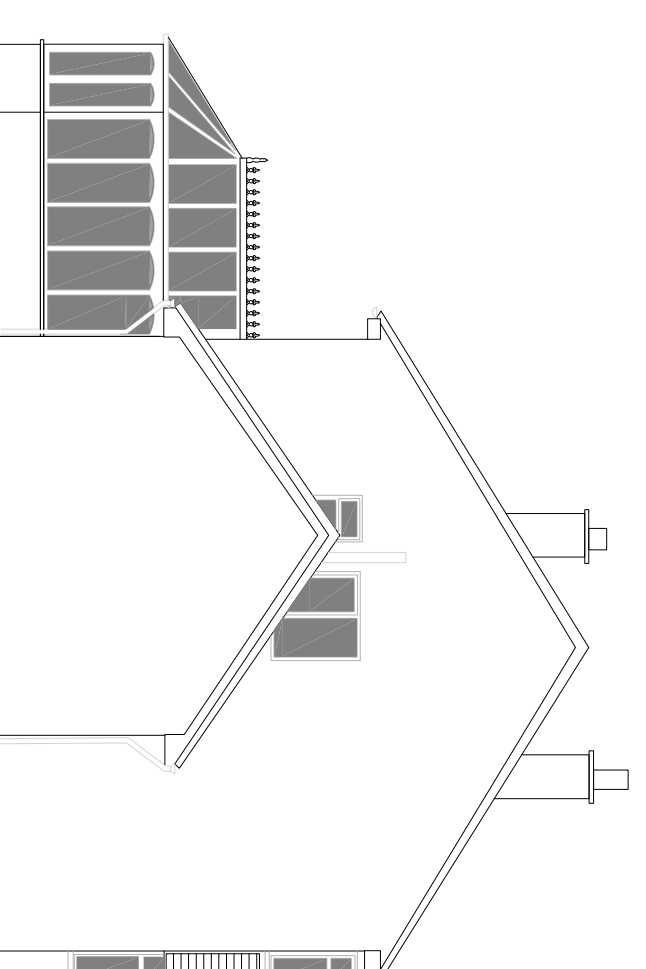

West Elevation  
Scale 1:100

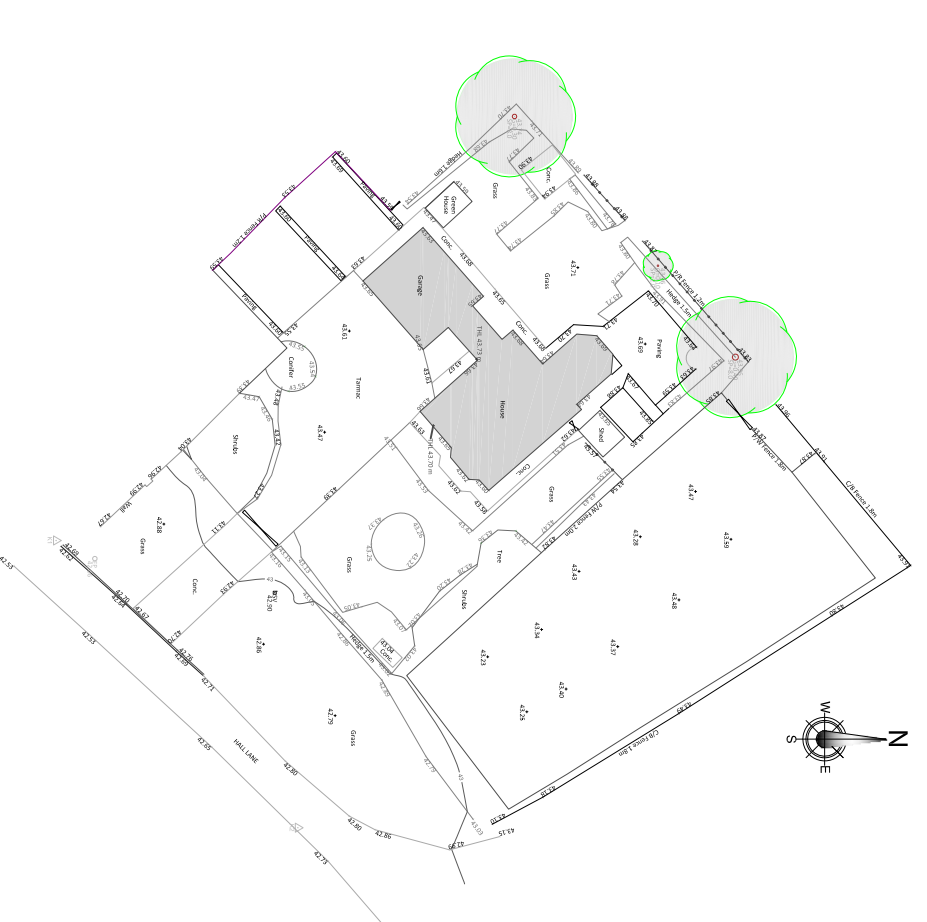

Block Plan  
Scale 1:500

- NOTES
1. No dimensions to be scaled from this drawing.
  2. This drawing is to be read in conjunction with all relevant Architect's and Engineer's drawings.

Rev.	Date	Amendments	Initials
A	18/12/23	DRAWING UPDATED.	D

MR. EGLESTON  
 Project  
 Proposed Development  
 Newbold  
 Hall Lane,  
 Kinoulton.  
 Drawing Title  
 GROUND AND FIRST FLOOR  
 LAYOUTS AND ELEVATIONS  
 AS EXISTING.

**H M CHAMBERS & PARTNERS**  
 consulting civil and structural engineers  
 41a Derby Road, Heanor  
 Derbyshire DE75 7QG  
 Telephone [01773] 718994  


Date December 2023  
 Scale 1:50, 1:100 & 1:500 @ A1  
 Drawing No.  
**N8203-11**