


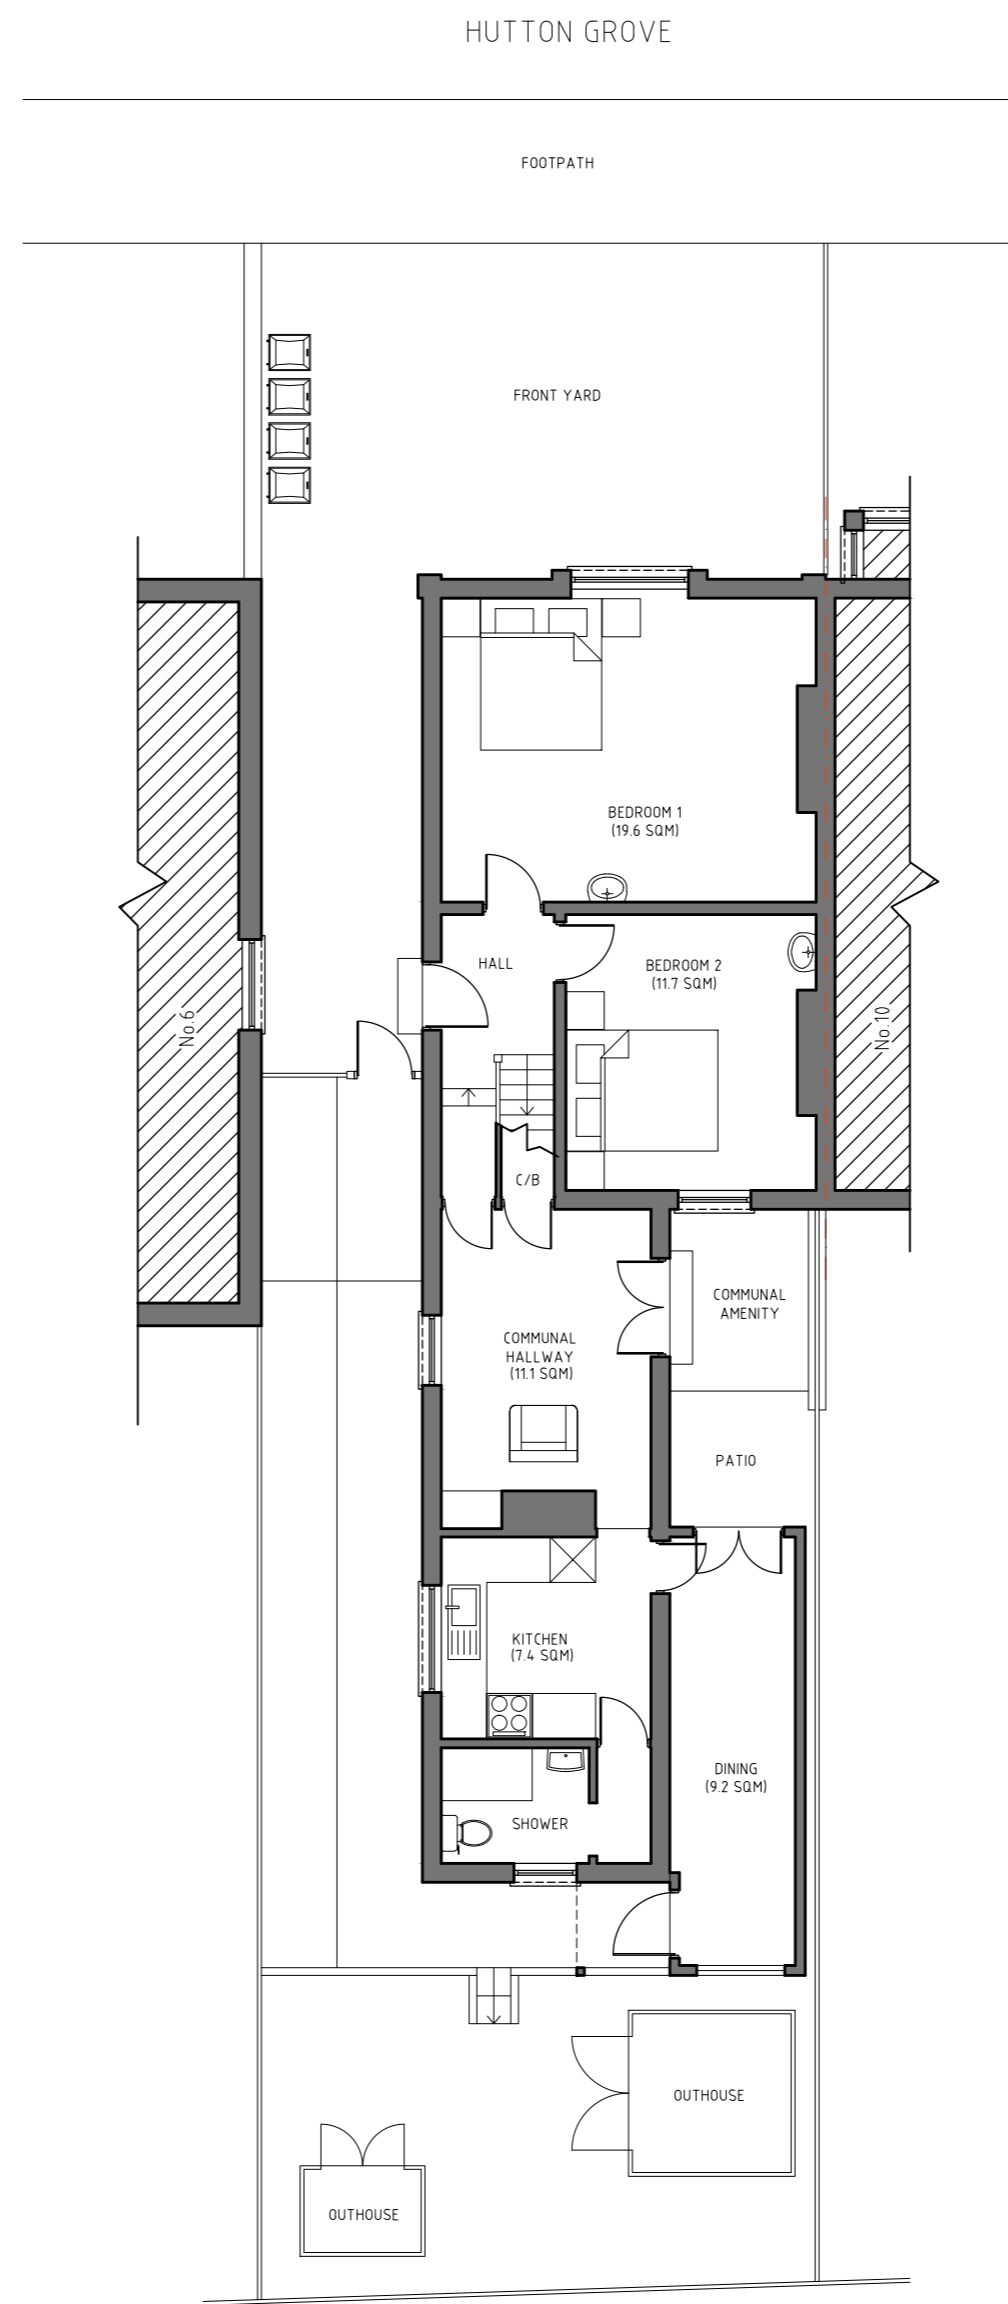


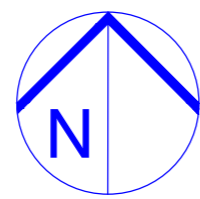



SITE LOCATION PLAN - 1:1250

 

EXISTING GROUND FLOOR PLAN - 1:100

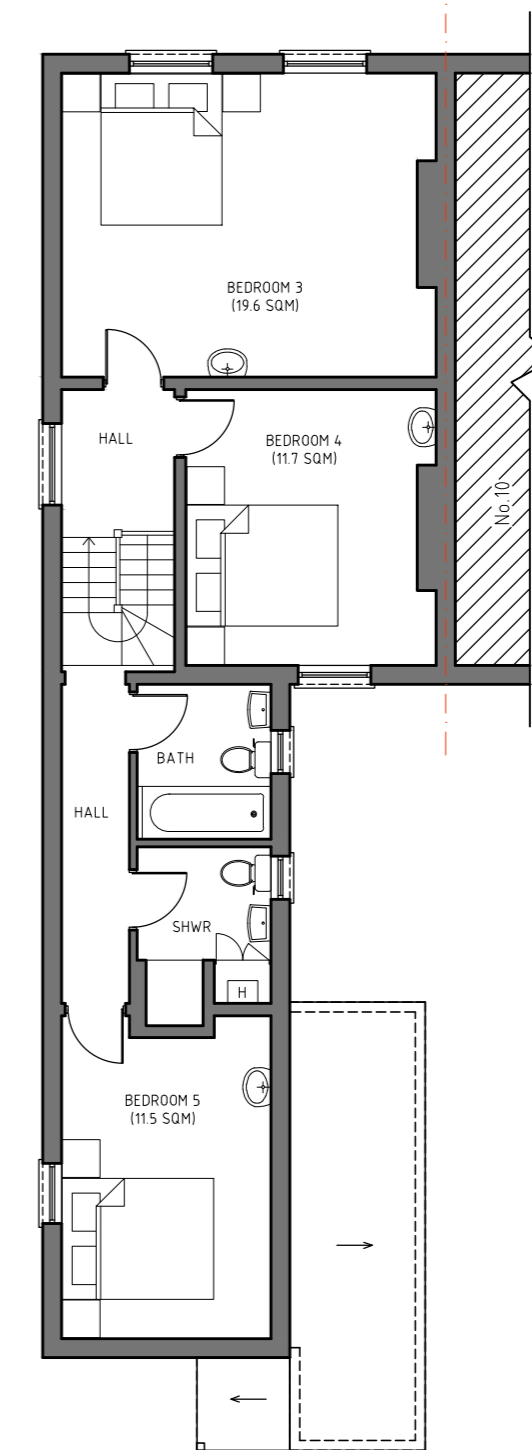

EXISTING FIRST FLOOR PLAN - 1:100

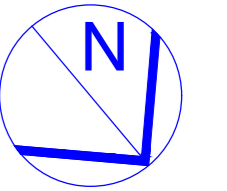 

mza planning planning permission without the headaches		Title: SITE LOCATION PLAN EXISTING GROUND AND FIRST FLOOR PLANS	
		Dwg.No: 001	
14 Devonshire Mews Chiswick London, W4 2HA	T. 0844 500 5050 office@mzaplanning.com	Project: 8 HUTTON GROVE, LONDON N12 8DT	Date: 09-09-23 Scale: 1:1250 @ A2 1:100 @ A2