


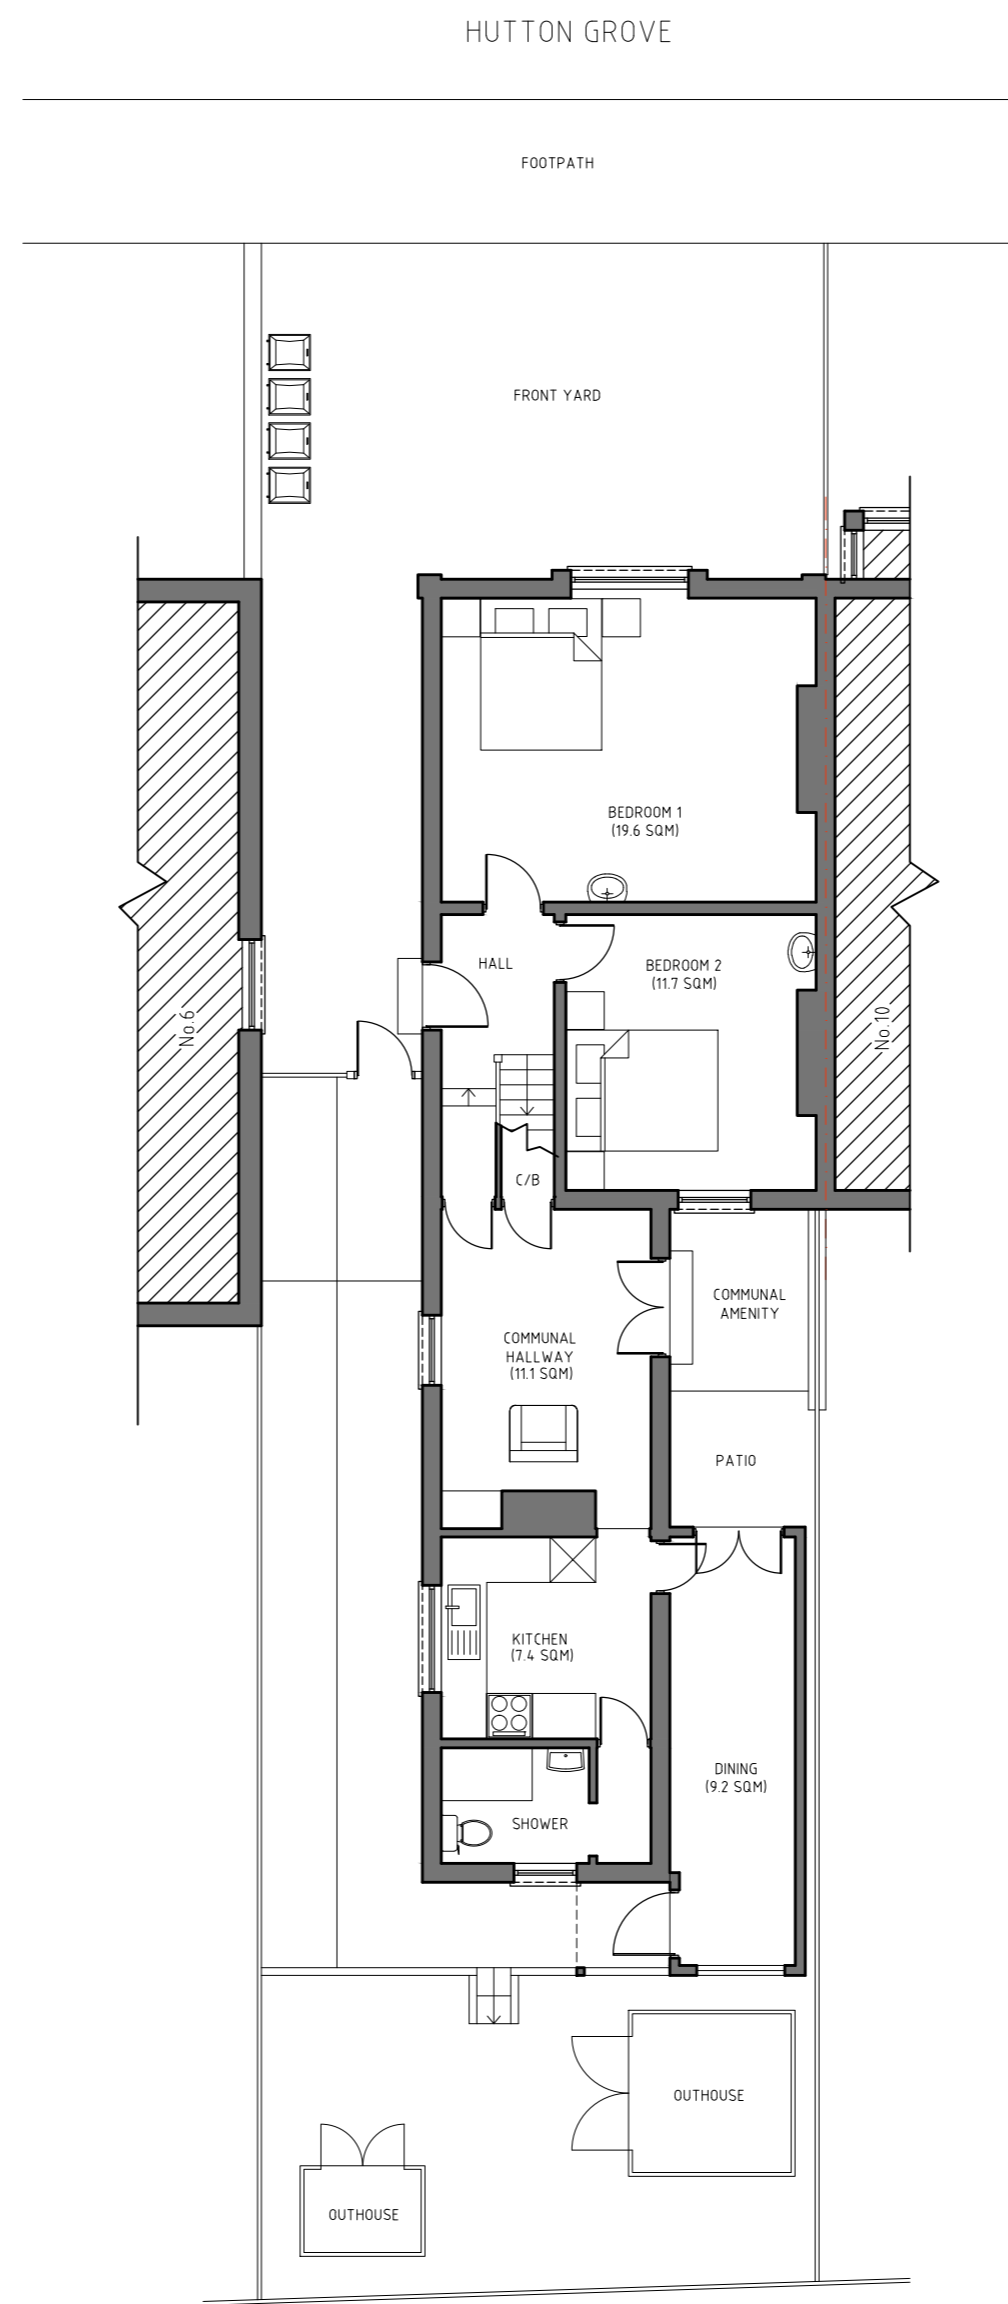


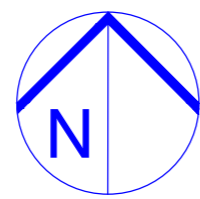



**SITE LOCATION PLAN - 1:1250**

 

**PRE-EXISTING GROUND FLOOR PLAN - 1:100**

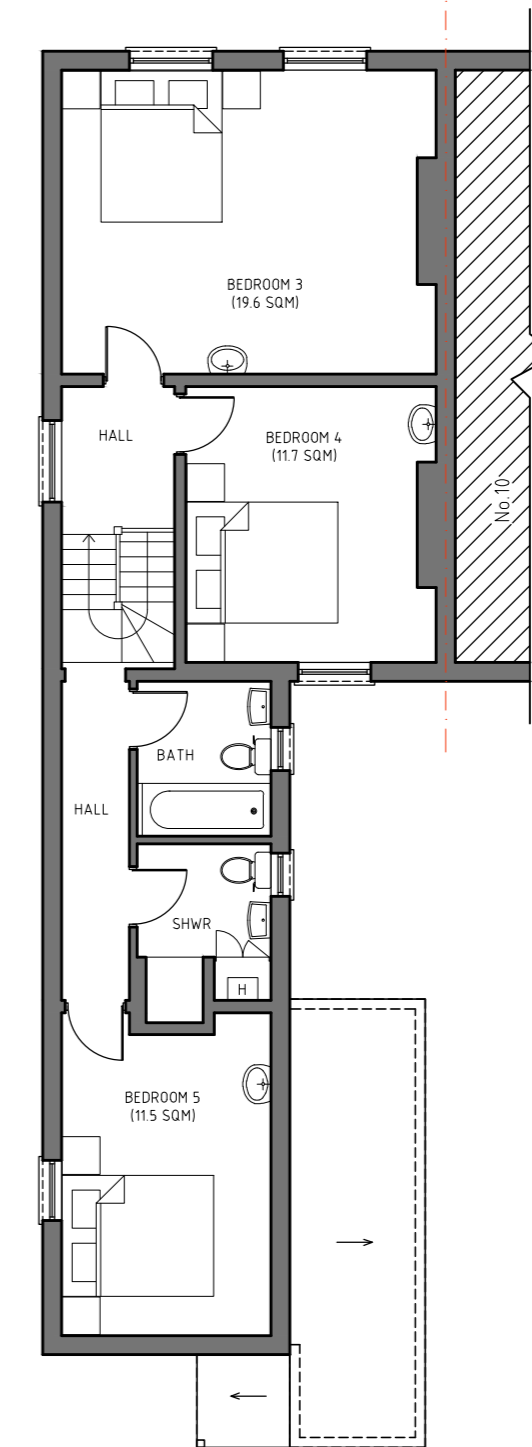

**PRE-EXISTING FIRST FLOOR PLAN - 1:100**

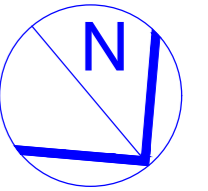 

<p><b>mza planning</b> planning permission without the headaches</p> <p>14 Devonshire Mews Chiswick London, W4 2HA</p> <p>T. 0844 500 5050 office@mzaplanning.com</p>		<p>Title: <b>SITE LOCATION PLAN PRE-EXISTING GROUND AND FIRST FLOOR PLANS</b></p> <p>Dwg.No: <b>002</b></p>	
		<p>Project: <b>8 HUTTON GROVE, LONDON N12 8DT</b></p>	<p>Date: 09-09-23 Scale: 1:1250 @ A2 1:100 @ A2</p>