


GIA: 234.2 m²
 GEA: 261.4 m²

GROUND
floor plan

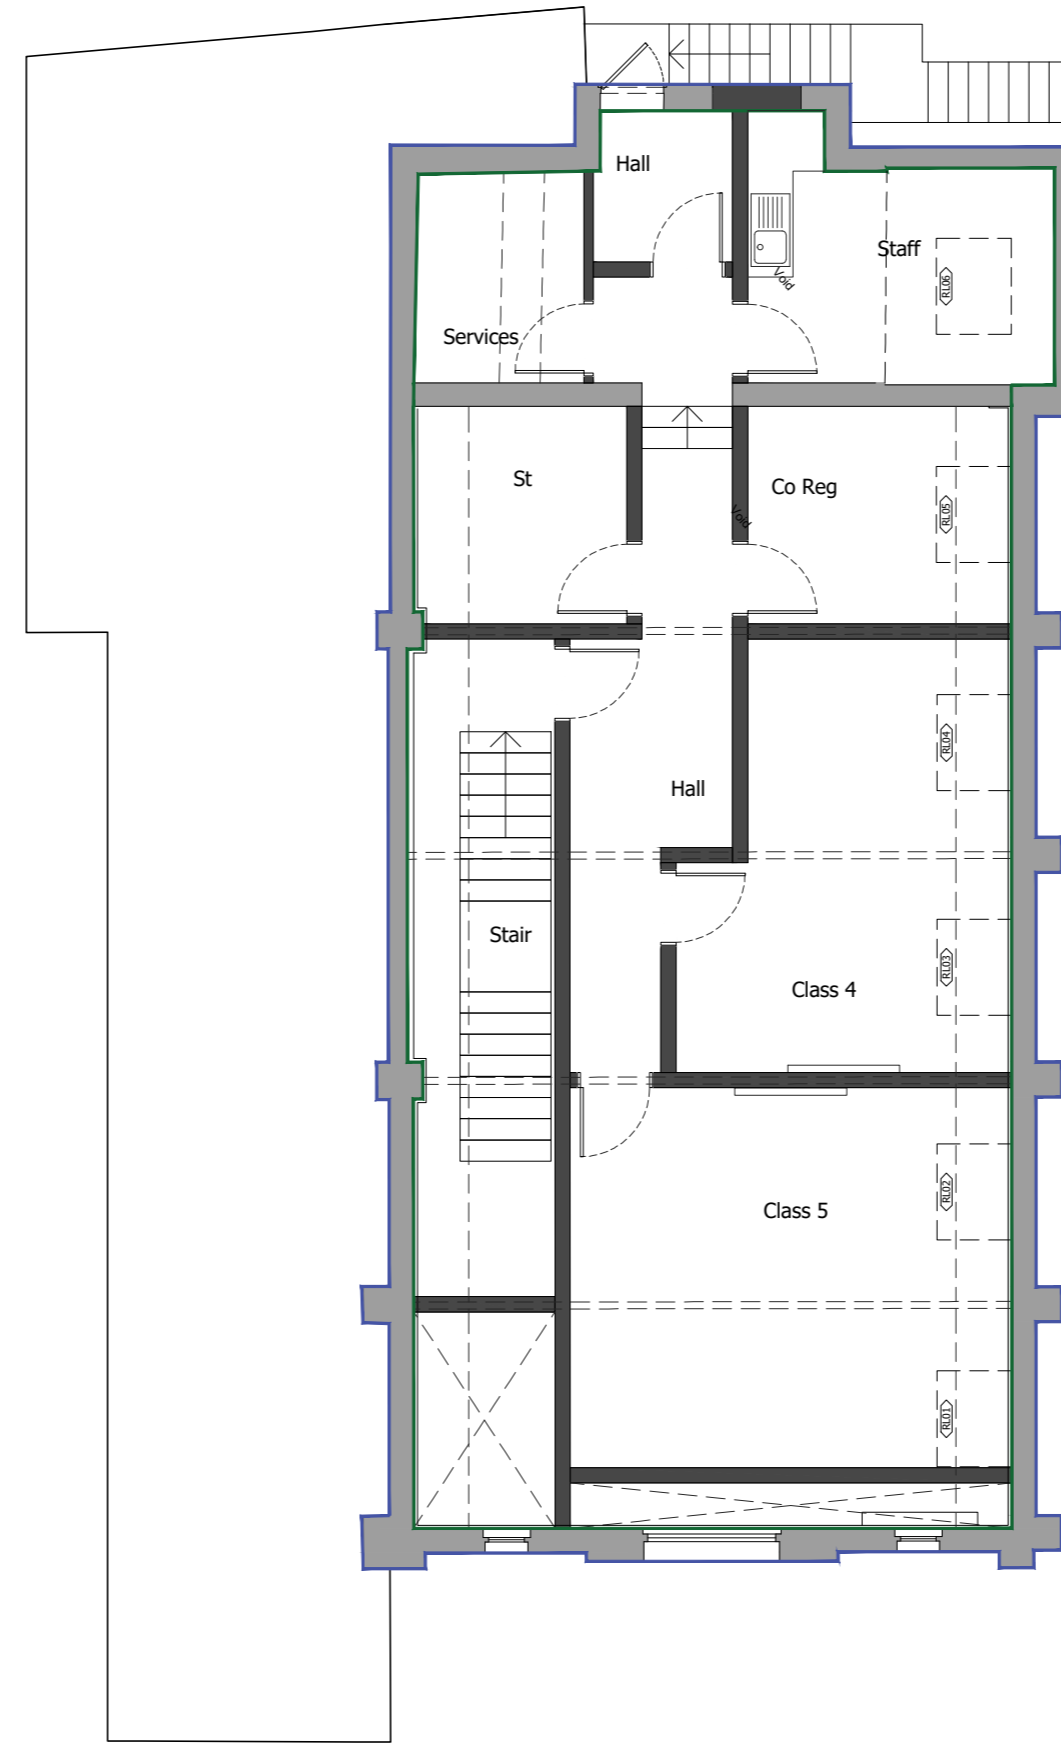

GIA: 146.2 m²
 GEA: 165.9 m²

FIRST
floor plan

- Notes
1. This drawing is the copyright of MH Architects Ltd
 2. Do not scale this drawing except for Local Authority planning purposes
 3. All dimensions must be checked on site by the contractor prior to commencement of the works.



Client Approval

| | |
|---|----------------------------|
| X | A - Approved |
| X | B - Approved with comments |
| X | C - Do not use |

| Rev. | Revision Note/Purpose of Issue | Drw By | Date | Chk By | Date |
|------|--------------------------------|--------|------|--------|------|
| | | | | | |



Client: **Nine Points Property**
 Job title: **Kingdom Hall
12 Mill Hill, CT14 9EN
School**
 Drawing title: **Proposed Plans
Ground & First Floor**

| Drawn | Date | Checked | Date | Scale at A2 |
|-------|----------|---------|----------|-------------|
| JL | 28/06/23 | HJG | 28/06/23 | 1:100 |

| Job No. | Pro. | Org. | Zone | Level | Type | Role | No. | Rev. |
|---------|------|------|------|-------|------|------|------|------|
| 23-056 | DKH | MHA | XX | ZZ | DR | A | 0211 | P03 |

Purpose of Issue

PLANNING

Ground Floor | Bicentennial Building
 Southern Gate | Chichester
 West Sussex | PO19 8EZ
 T: 01243 774748
 E: admin@mharchitects.co.uk
 www.mharchitects.co.uk
 Limited Company
 Registered in England No.1994233

