


Part of building application relates to  Existing Dover Marina Hotel and Spa 

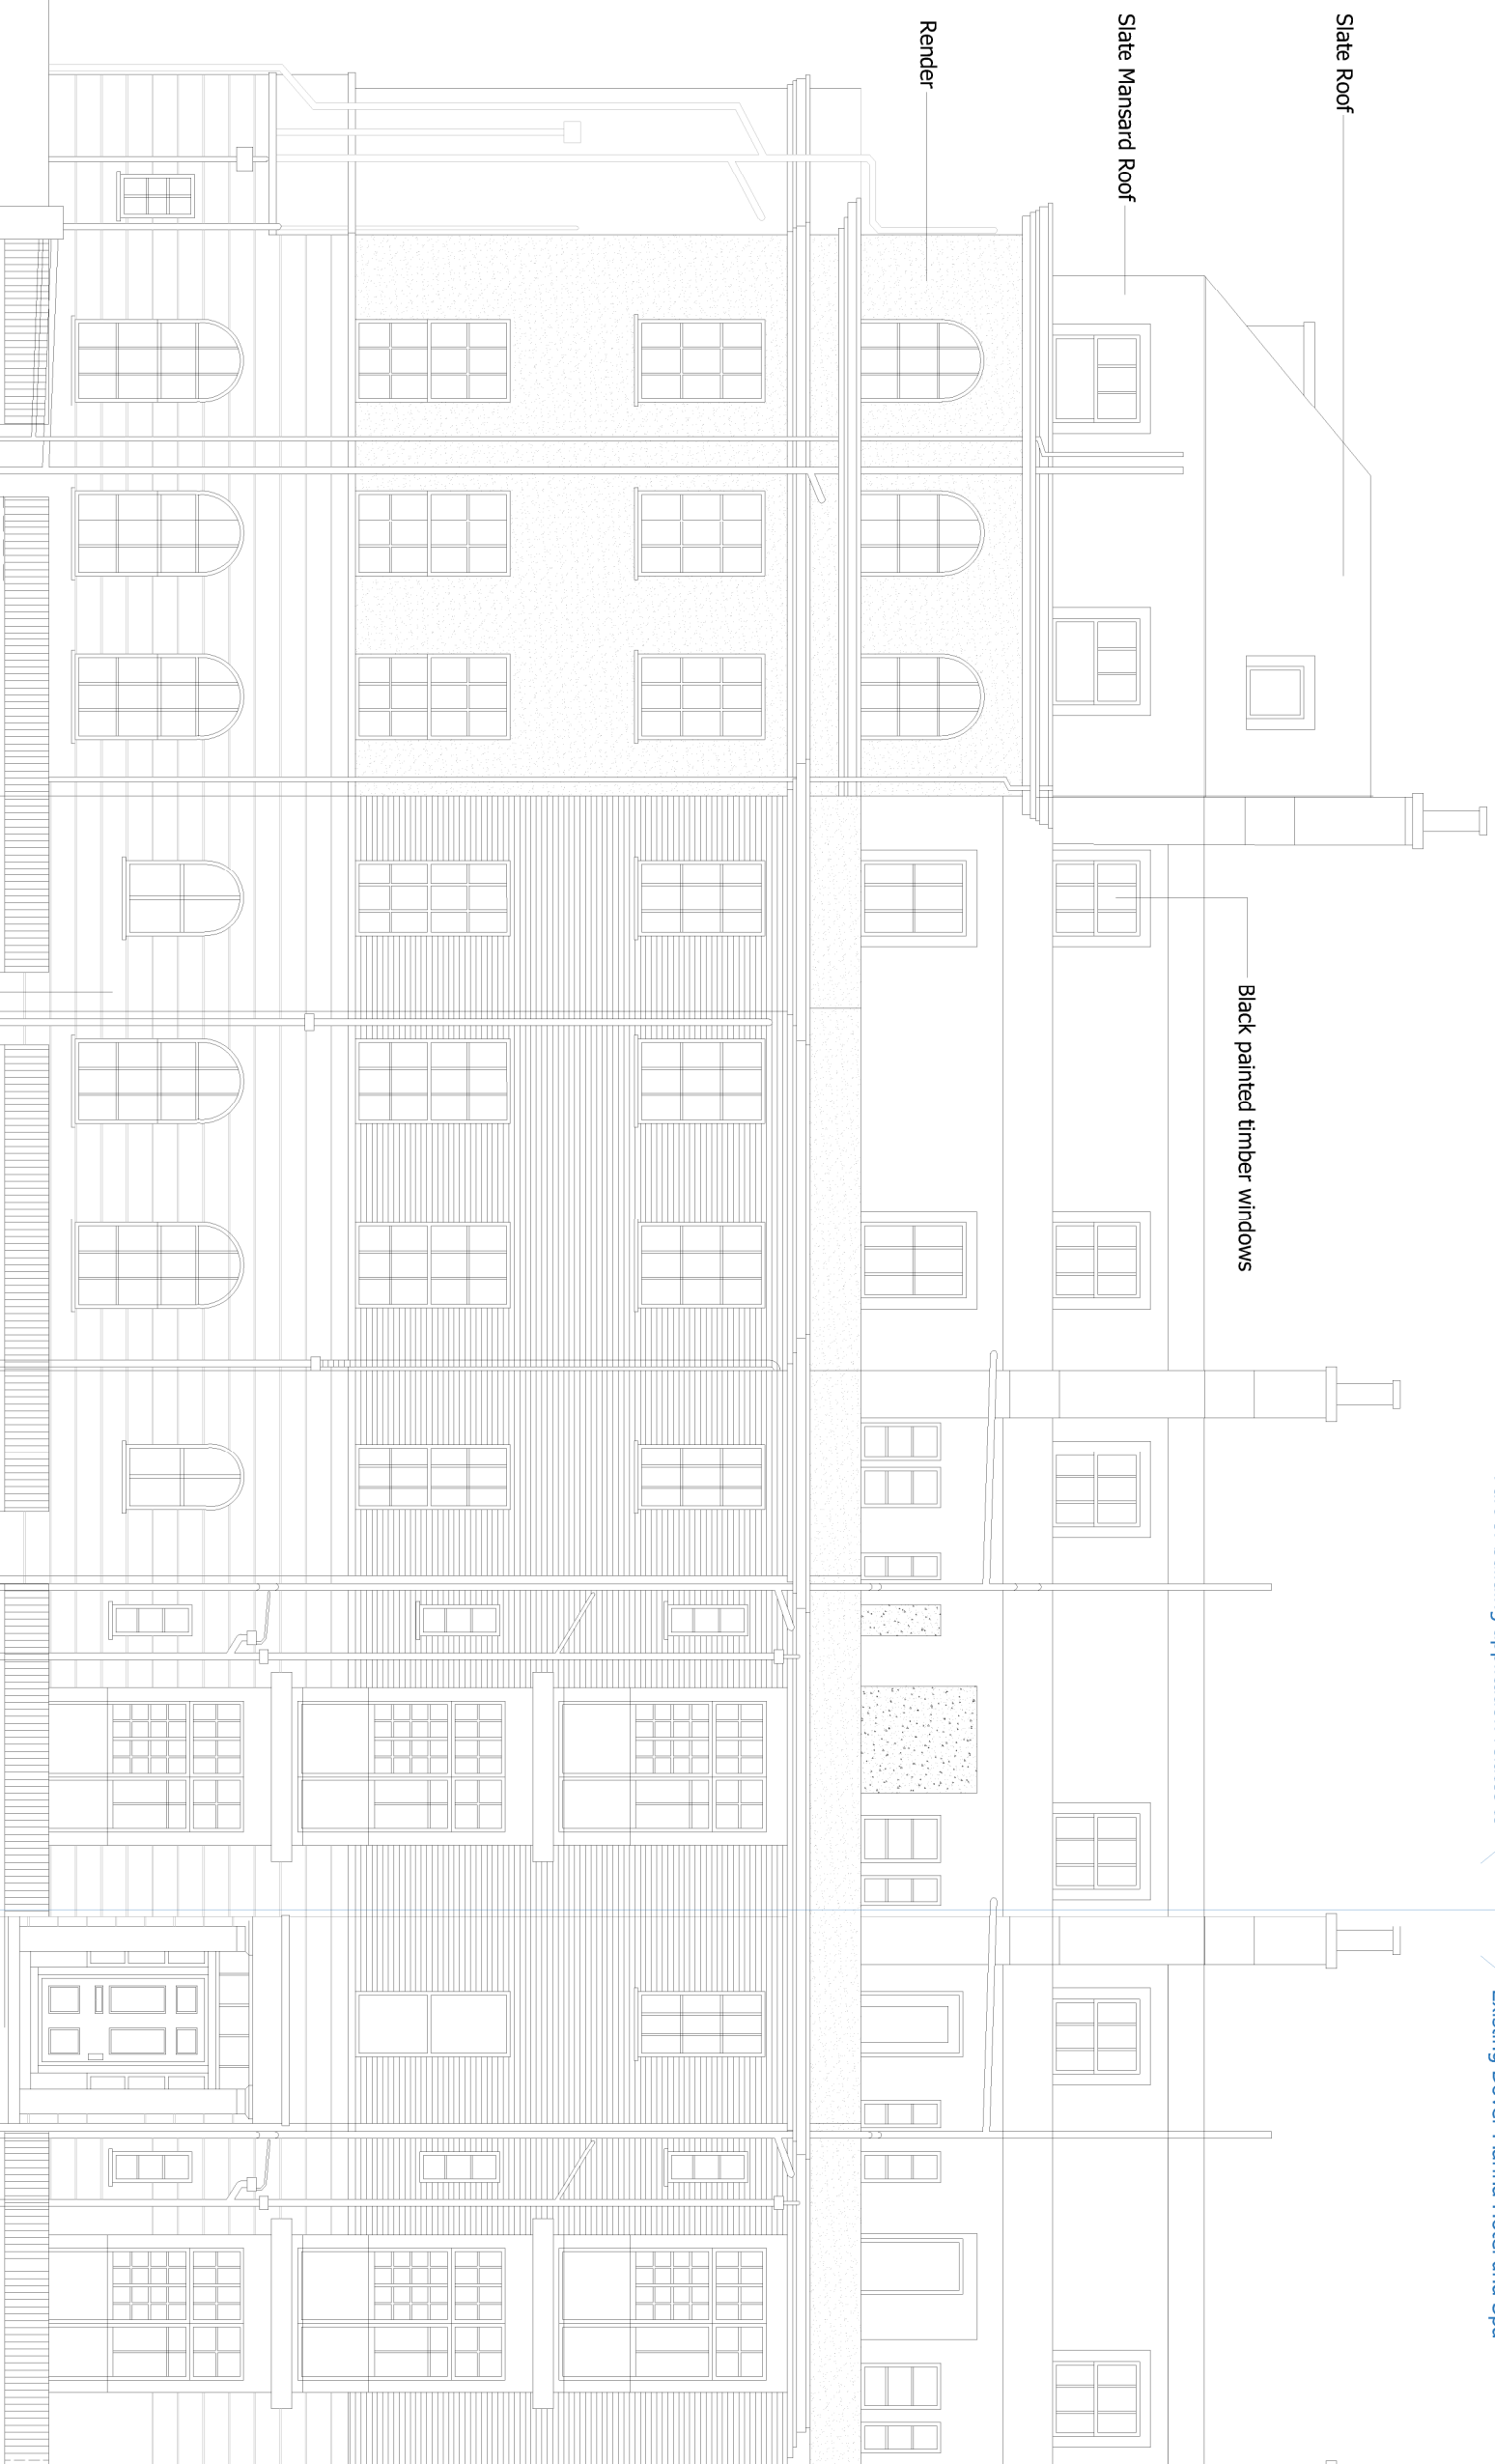

North West Elevation



CLIENT
Best Western Plus
Dover Marina Hotel & Spa
Dover Waterfront
Waterloo Crescent
Dover Kent CT17 9BP

PROJECT
Refurbishment of Protea House
for extension of hotel
Ground and Basement Levels only

DRAWING

Existing NW Elevation

SCALE	DRAWN BY	DATE
1:100@A3	MW	21.11.23
DRAWING No.	REV	

231121-EE-001