

57 QUEENS ROAD AYLESHAM CT3 3AR.

Streetwise™




PROPOSED

BLOCK/SITE PLAN

AREA 90m x 90m

SCALE: 1:500 on A4

CENTRE COORDINATES: 624032 , 152311

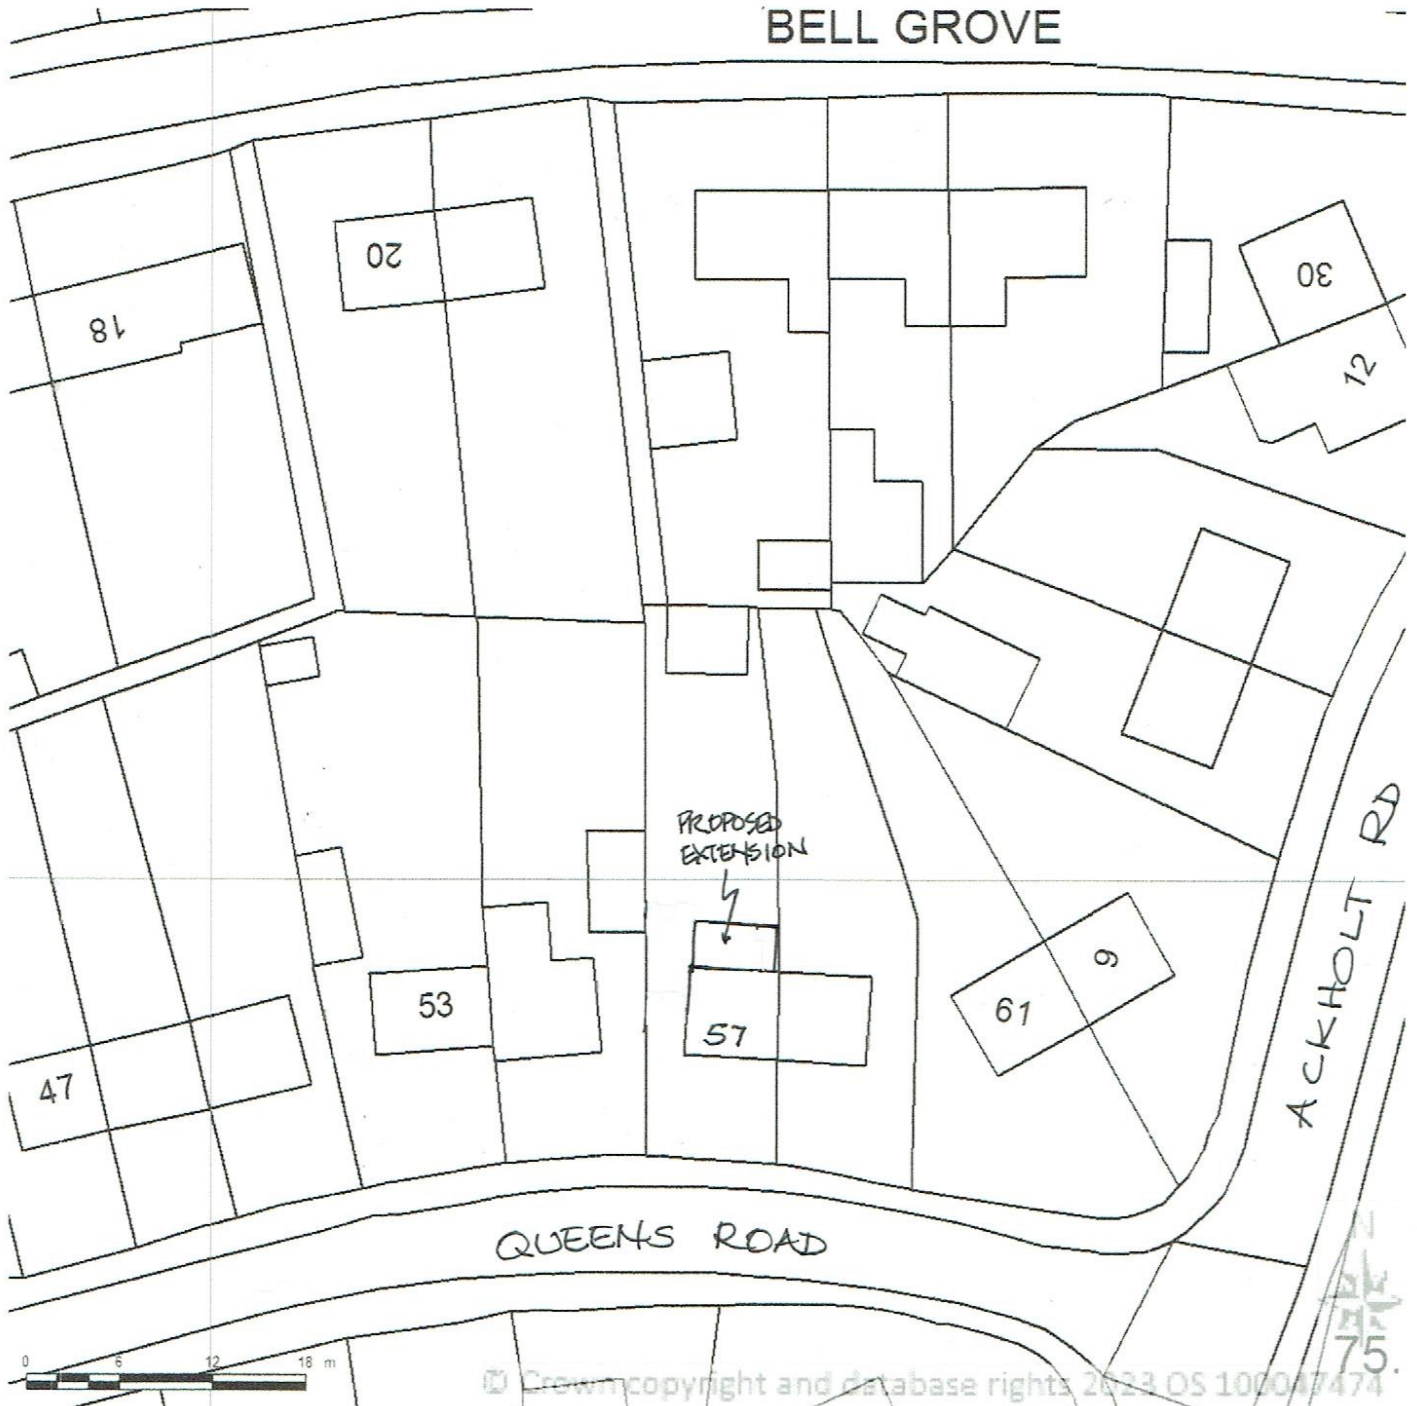

Supplied by Streetwise Maps Ltd

www.streetwise.net

Licence No: 100047474

13:47:19 14/12/2023