

All dimensions to be checked on site by contractor prior to preparation of shop drawings and commencement of work on site.

Responsibility is not accepted for errors made by others in scaling from this drawing. All construction information should be taken from figured dimensions only (unless stated otherwise).


This drawing and the copyrights and patents therein are the property of Apex Architecture Ltd and may not be used or reproduced without consent.

This drawing is to be read in conjunction with all relevant consultant's drawings/documents and any discrepancies or variations are to be notified to Apex Architecture Ltd before the affected work commences.




FRONT ELEVATION - North West

Scale 1:100

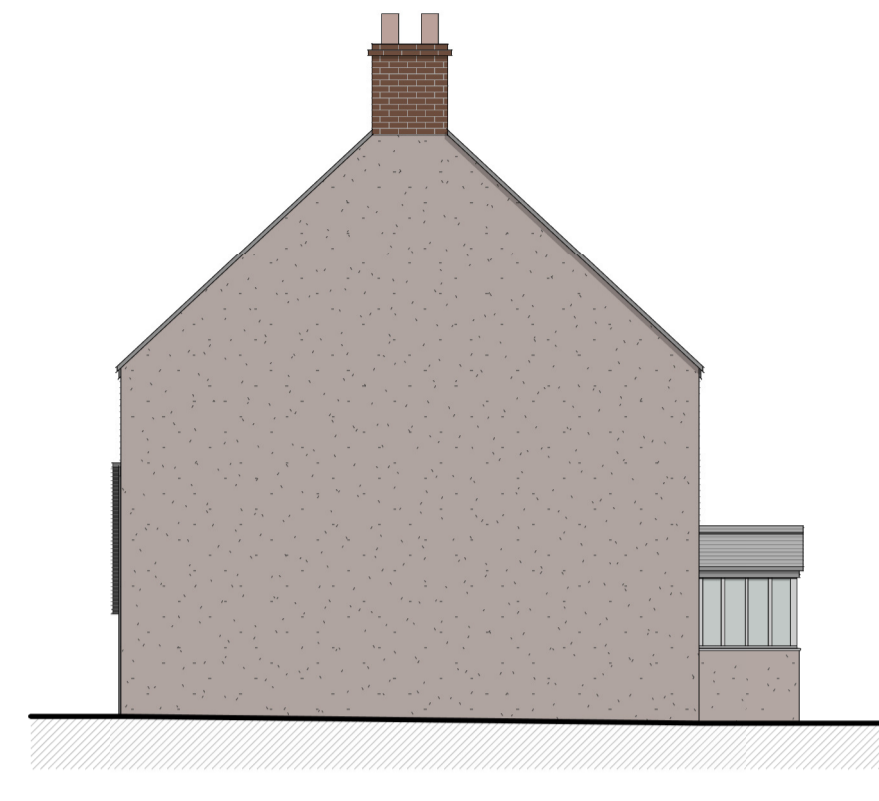

SIDE ELEVATION - North East

Scale 1:100

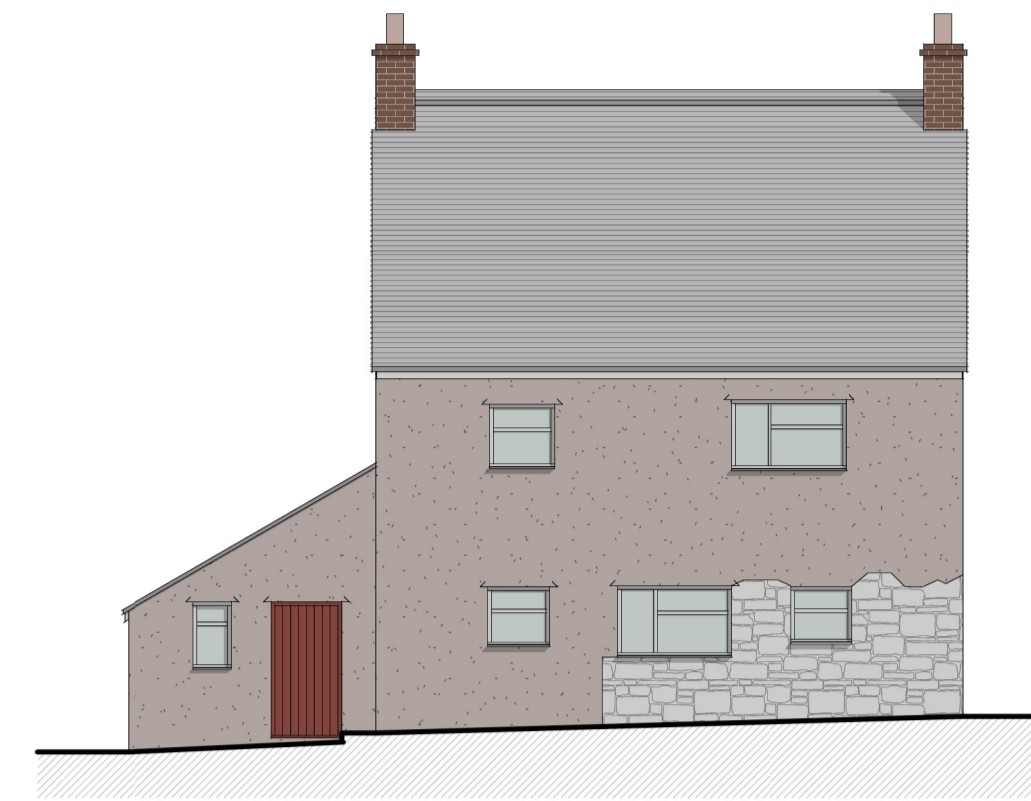


REAR ELEVATION - South East

Scale 1:100




SIDE ELEVATION - South West

Scale 1:100

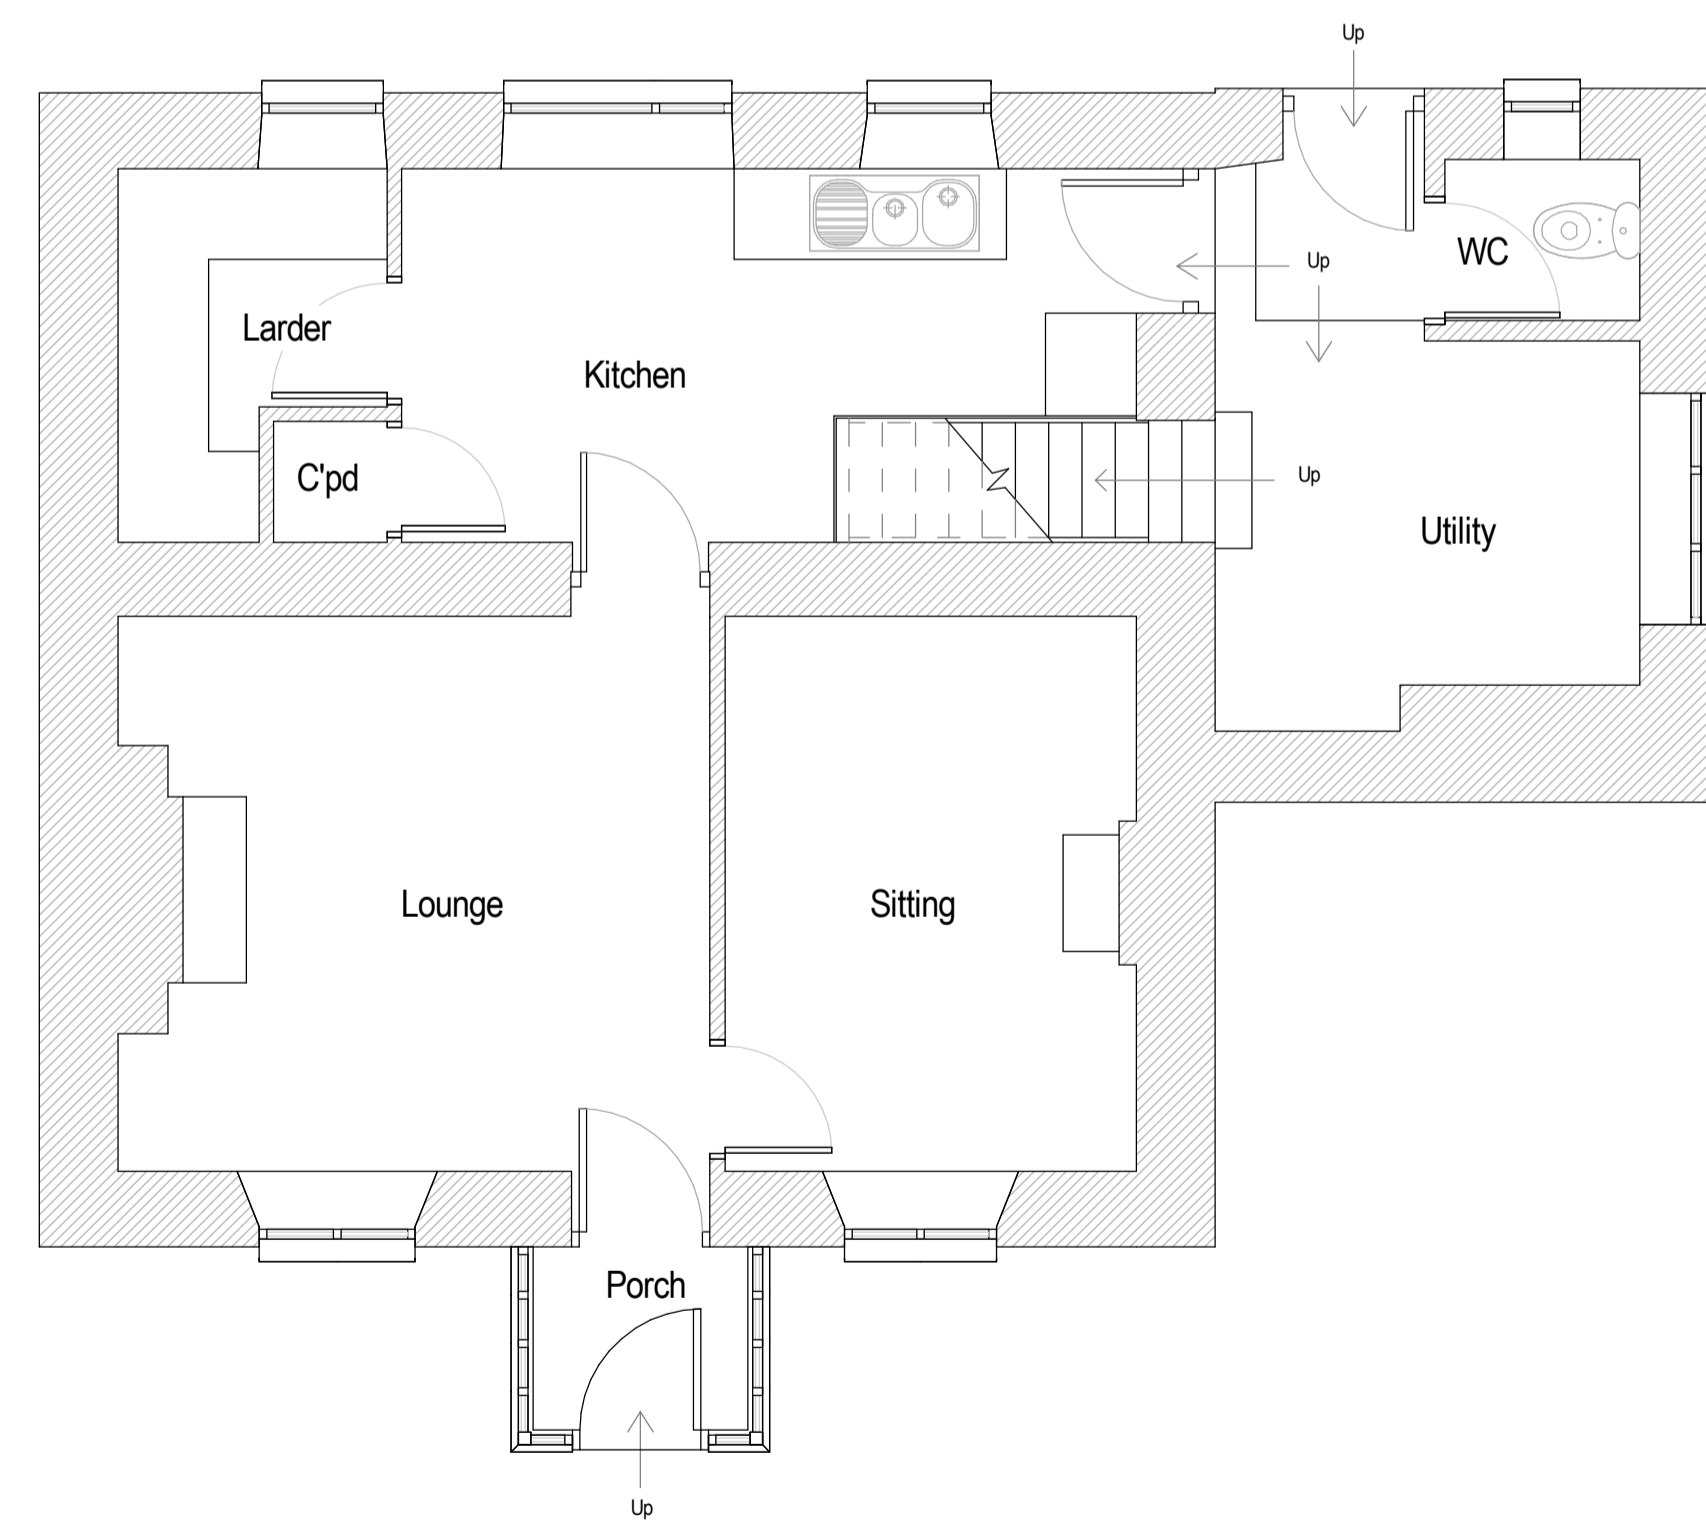


GROUND FLOOR PLAN

SCALE 1:50

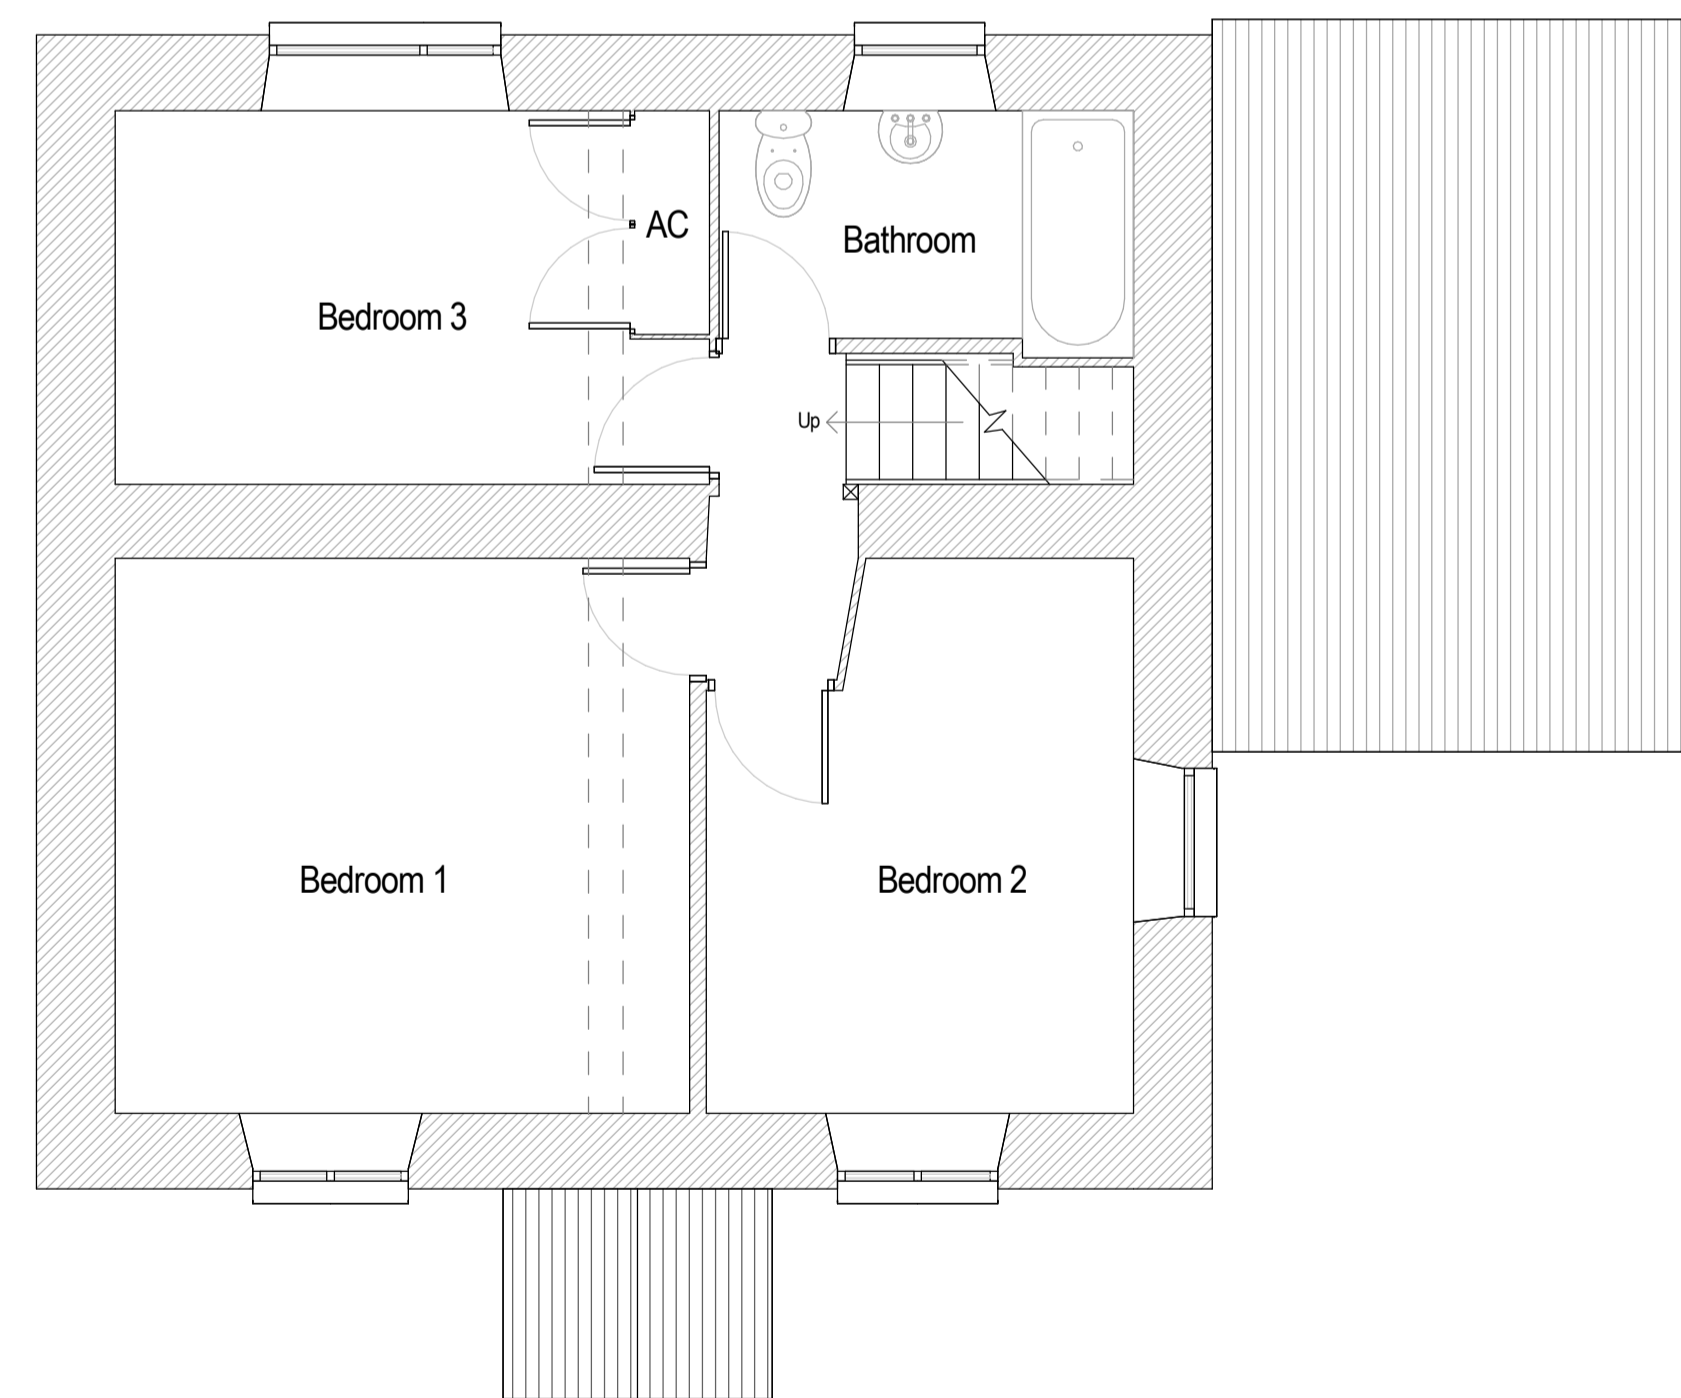

FIRST FLOOR PLAN

SCALE 1:50

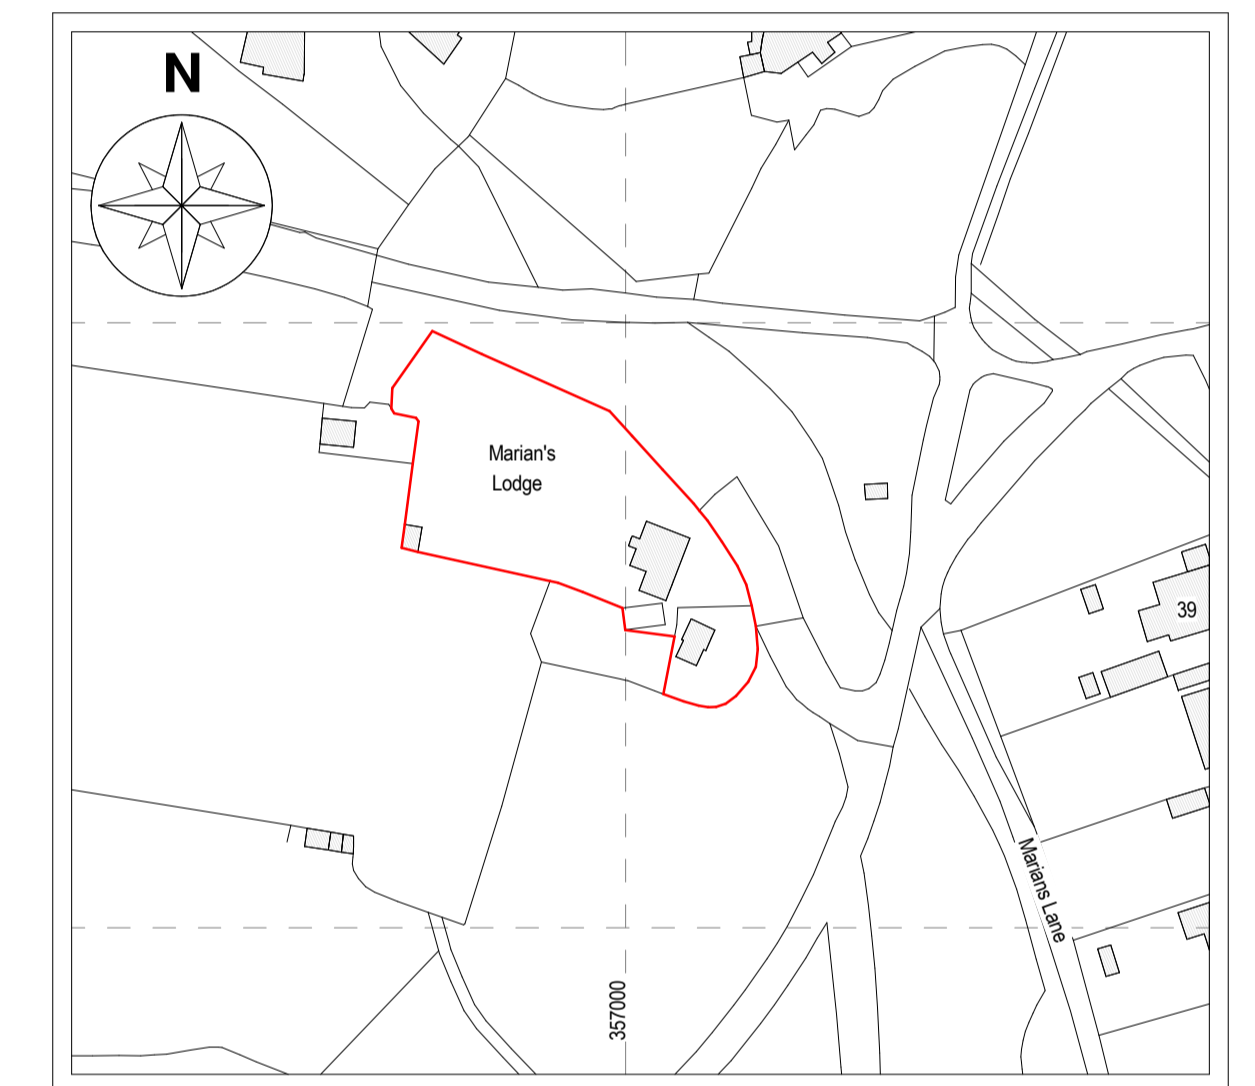

Ordnance Survey, (c) Crown Copyright 2023. All rights reserved. Licence number 100022432

LOCATION PLAN

Scale 1:1250

Revision	Date	Description	Drawn by



The Site, 24 Chosen Rd, Cheltenham, GL51 9LT 01242 650 980  
 Oak House, Aylburton, Gloucestershire, GL15 6ST 01594 516 161  
 Wyastone Business Park, Monmouth, NP25 3SR 01600 800 101

Client  
 Mr & Mrs A. Moore


Project  
 Marians Lodge,  
 Berry Hill, Coleford,  
 Glos, GL16 8QN

Title  
 Existing Floor Plans & Elevations


Job No.	Drawing No.	Revision
AA782ml	100	N/A

Scale at A1	Issue	Date
As indicated	Planning	August 2023

www.apexarchitectureltd.com info@apexarchitectureltd.com

 

VISUAL SCALE 1:50 @ A1

 

VISUAL SCALE 1:100 @ A1