


All dimensions to be checked on site by contractor prior to preparation of shop drawings and commencement of work on site.


Responsibility is not accepted for errors made by others in scaling from this drawing. All construction information should be taken from figured dimensions only (unless stated otherwise).

This drawing and the copyrights and patents therein are the property of Apex Architecture Ltd and may not be used or reproduced without consent.


This drawing is to be read in conjunction with all relevant consultant's drawings/documents and any discrepancies or variations are to be notified to Apex Architecture Ltd before the affected work commences.

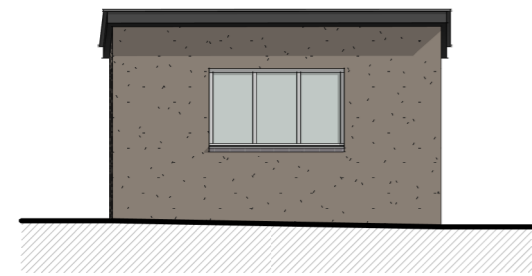

FRONT ELEVATION - North East
Scale 1:100

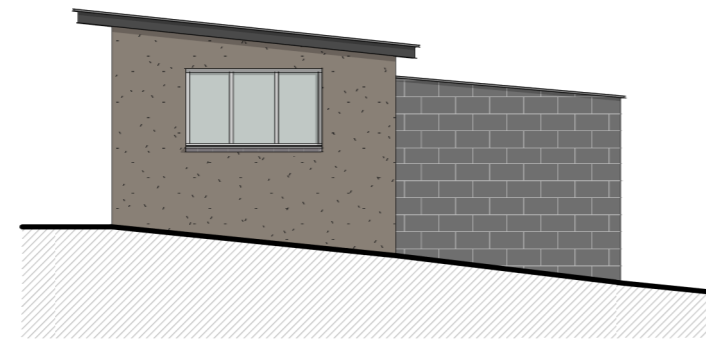


SIDE ELEVATION - North West
Scale 1:100

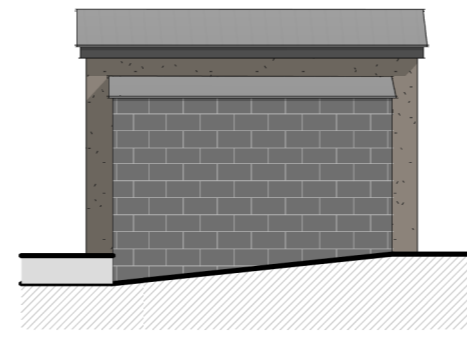


REAR ELEVATION - South West
Scale 1:100



SIDE ELEVATION - South East
Scale 1:100

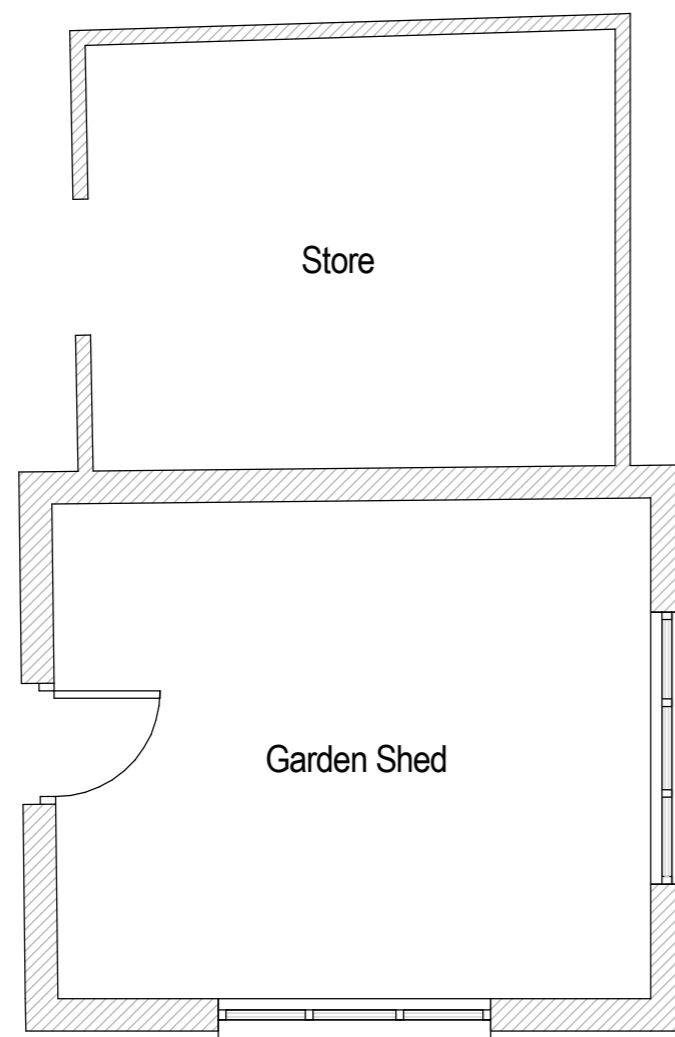


GROUND FLOOR PLAN
SCALE 1:50

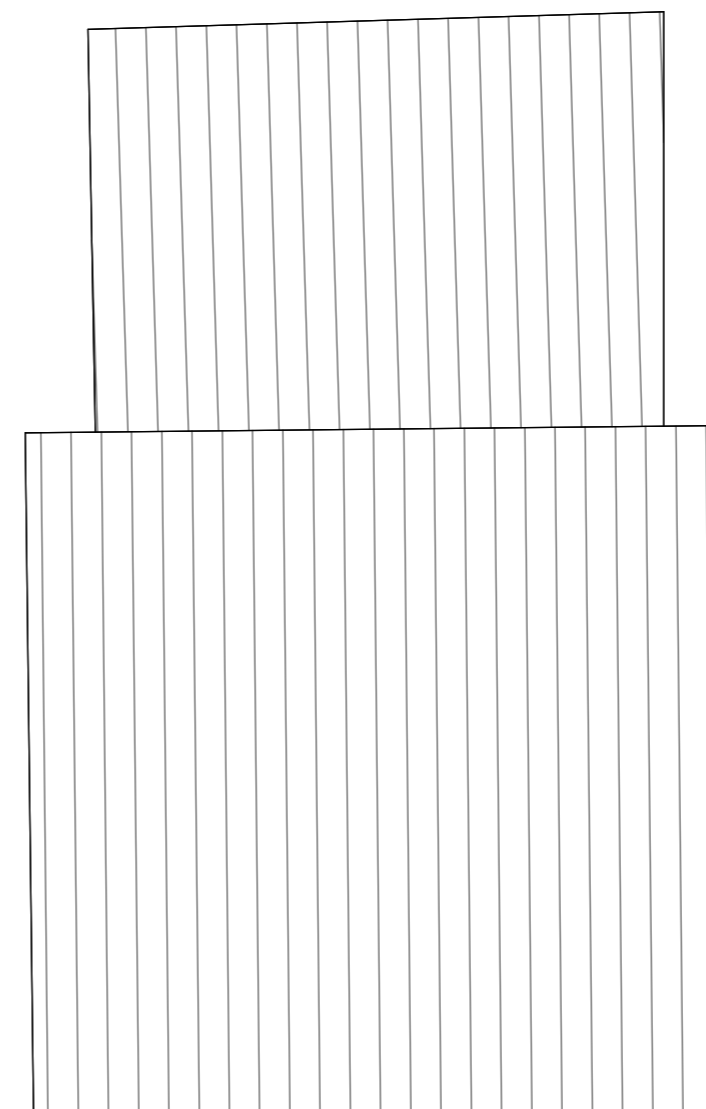

ROOF PLAN
SCALE 1:50



VISUAL SCALE 1:50 @ A1

 

VISUAL SCALE 1:100 @ A1

Revision	Date	Description	Drawn by



The Site, 24 Chosen Rd, Cheltenham, GL51 9LT 01242 650 980
 Oak House, Aylburton, Gloucestershire, GL15 6ST 01594 516 161
 Wyastone Business Park, Monmouth, NP25 3SR 01600 800 101

Client
Mr & Mrs A Moore

Project
Marians Lodge,
Berry Hill, Coleford,
Glos, GL16 8QN

Title
Outbuilding drawing sheet

Job No.	Drawing No.	Revision
AA782ml	101	

Scale at A2	Issue	Date
As indicated	Planning	August 2023

www.apexarchitectureltd.com info@apexarchitectureltd.com