

31 Ladybank Drive, Glasgow



Site plan and block plan

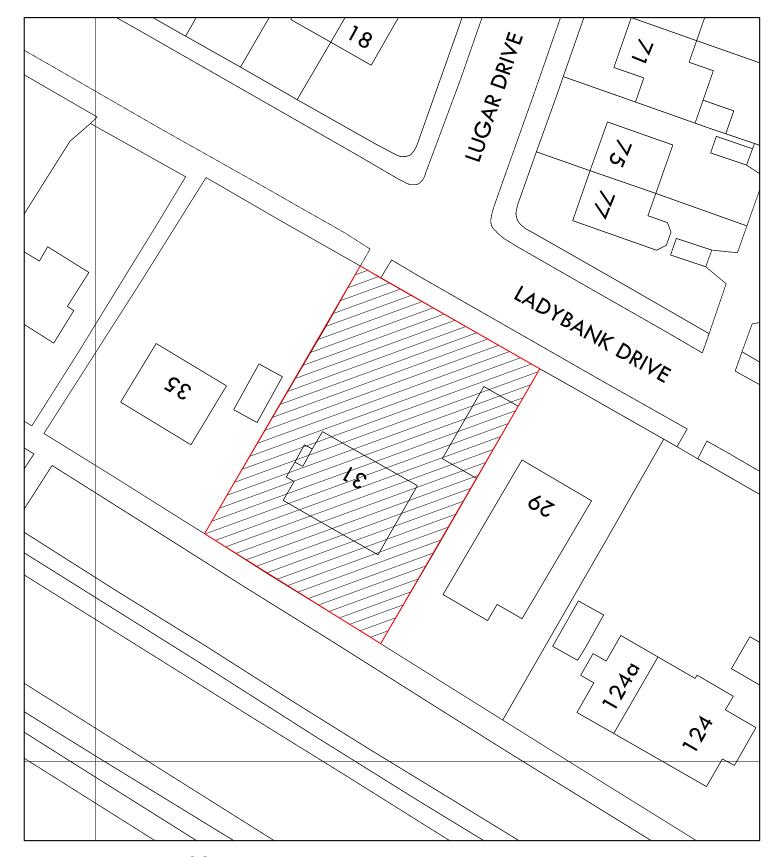

Site plan at 1:1250 scale

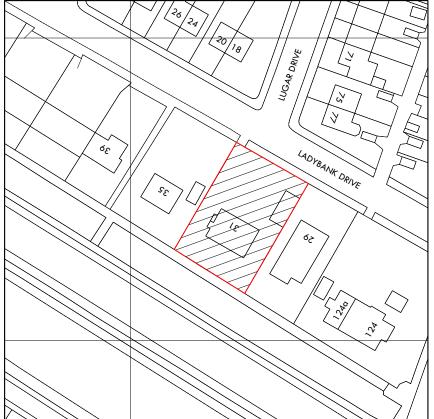

BUILDING WARRANT FOR GARAGE CONVERSION TO GUEST ACCOMMODATION AT 31 LADYBANK DRIVE, GLASGOW

description

client

rev. date

notes

revisions

do not scale from the drawing

any discrepancies to be reported to the architect

the property is a solid masonry single story detatched garage

drawing to be read in conjunction with structural engineer's details and specification

RAJA RASHID



/01/41/628/5557/

SITE INFO AS EXISTING

drawing no. 001

scale 1:500@A3 1:1250@A3

DEC 2023 BMP

Block plan at 1:500 scale