



South Elevation - Existing

Scale 1:200

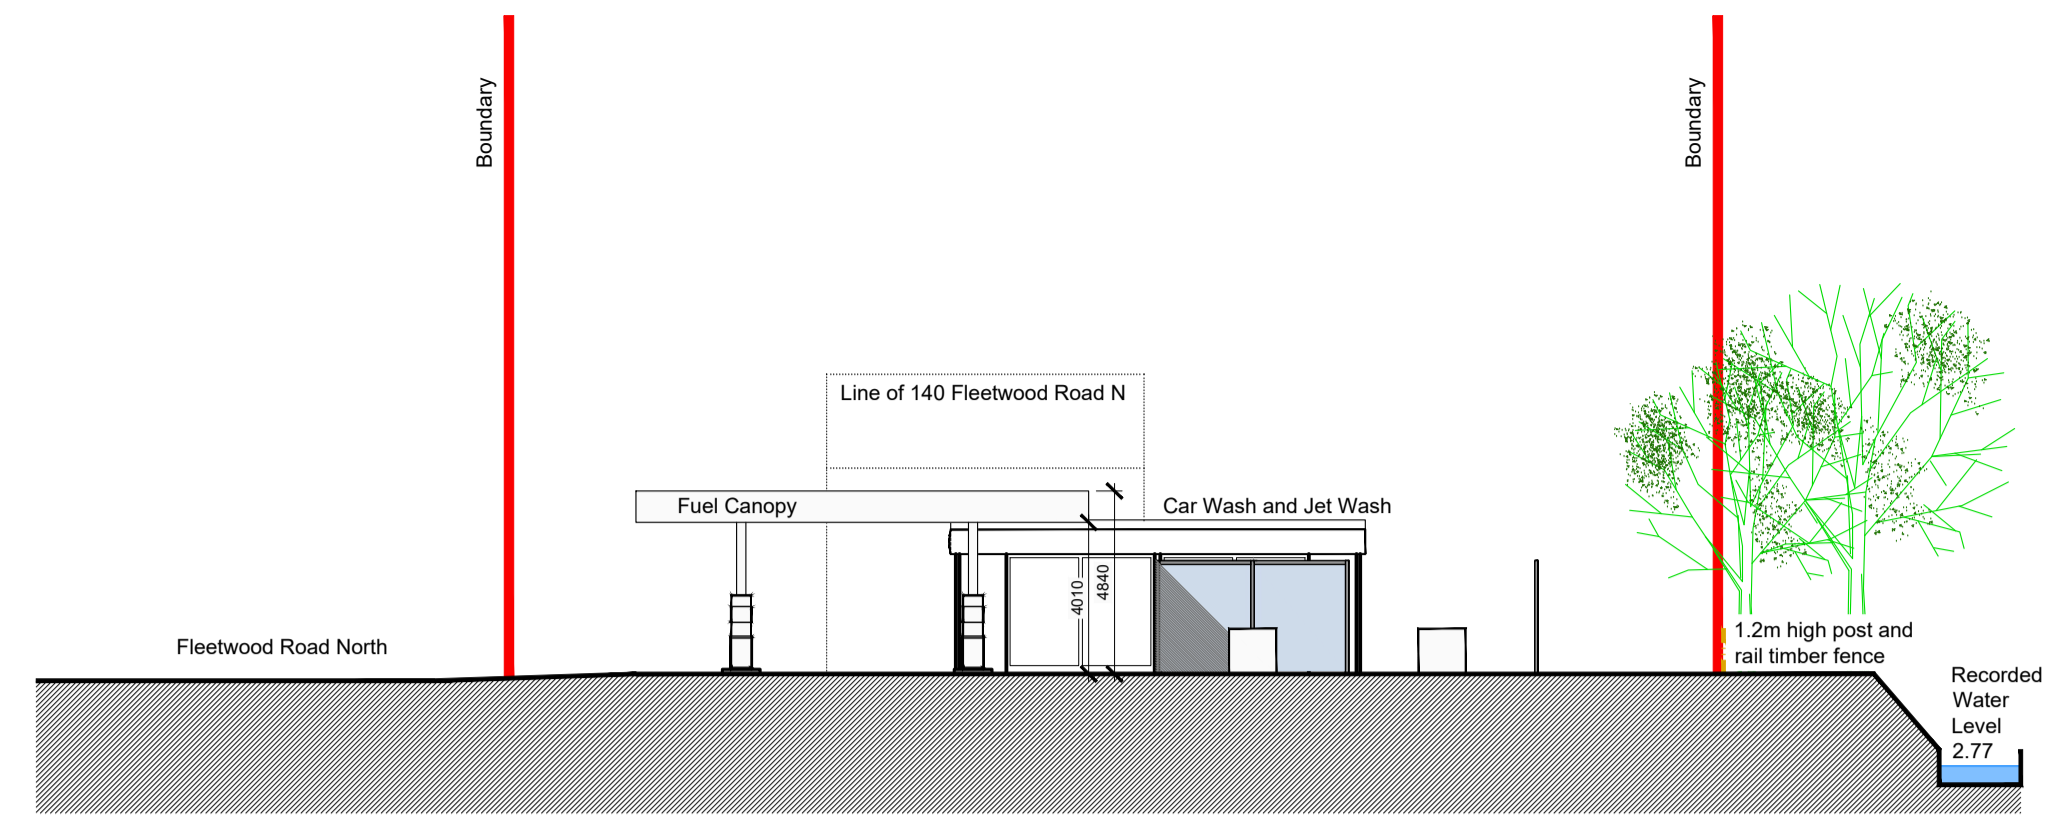


South Elevation - Proposed

Scale 1:200

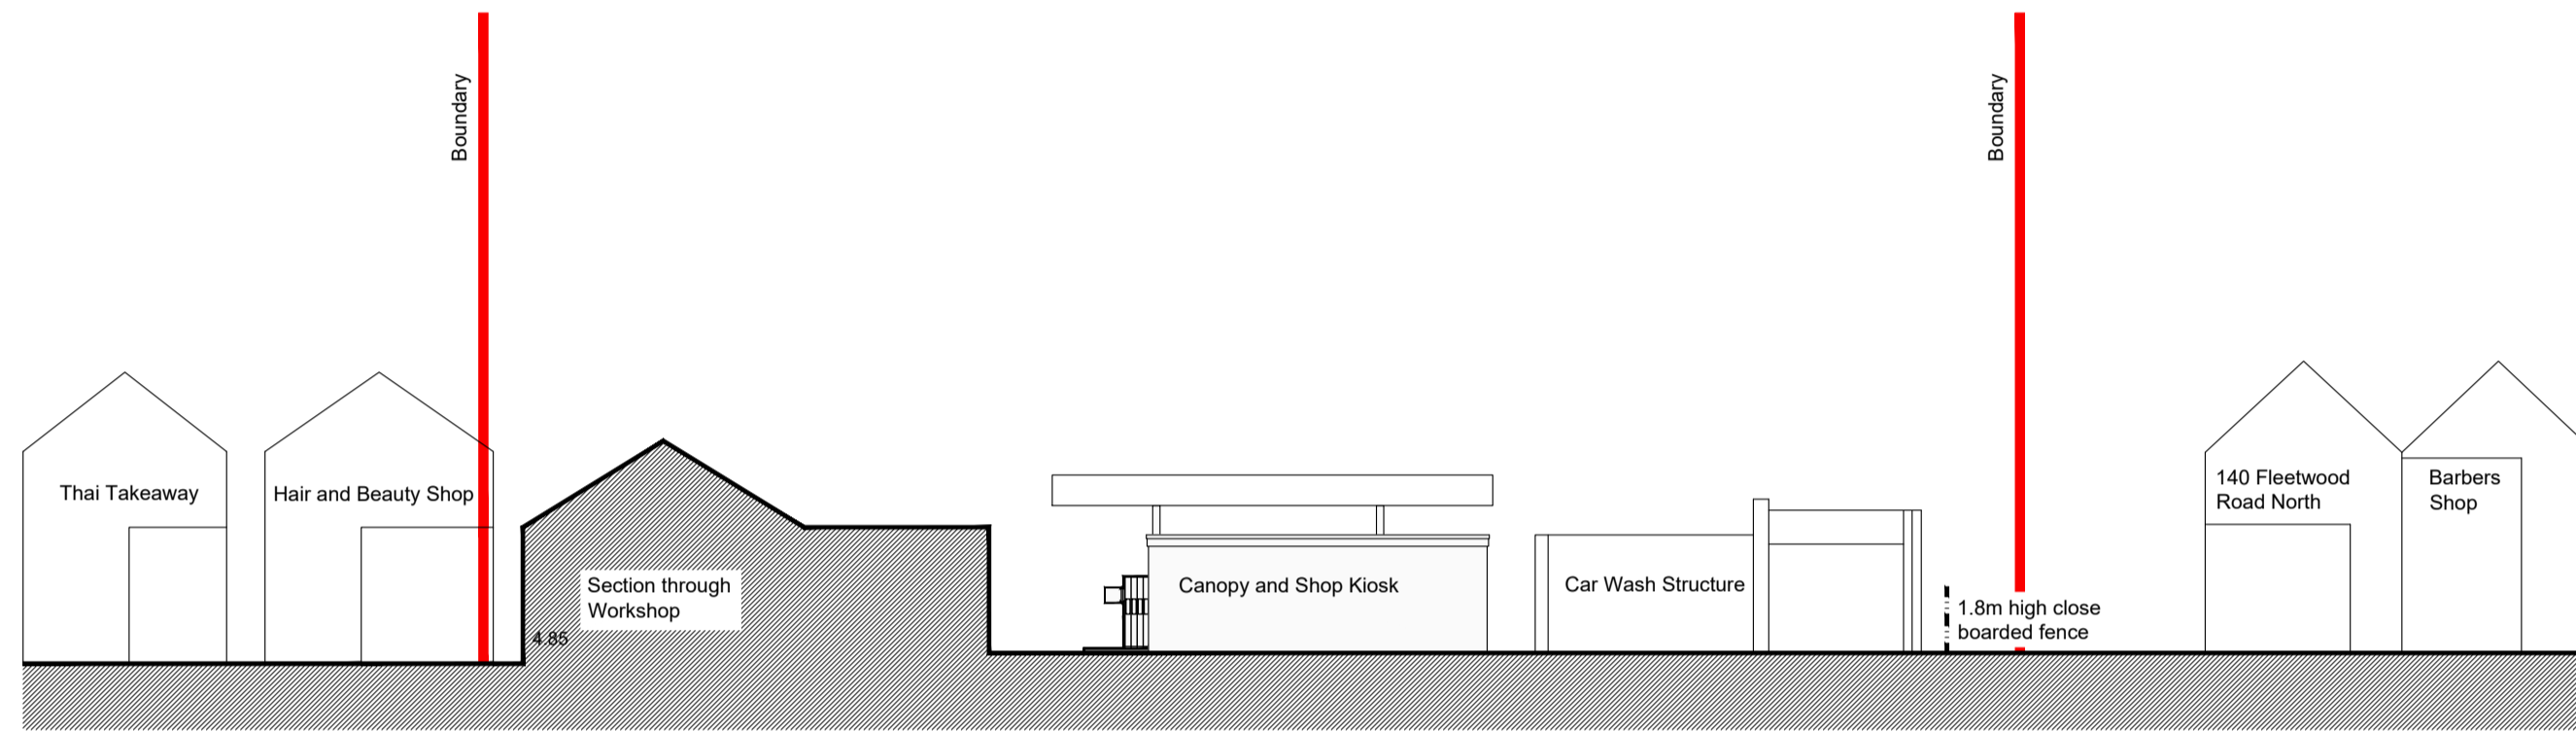


East Elevation - Existing

Scale 1:200

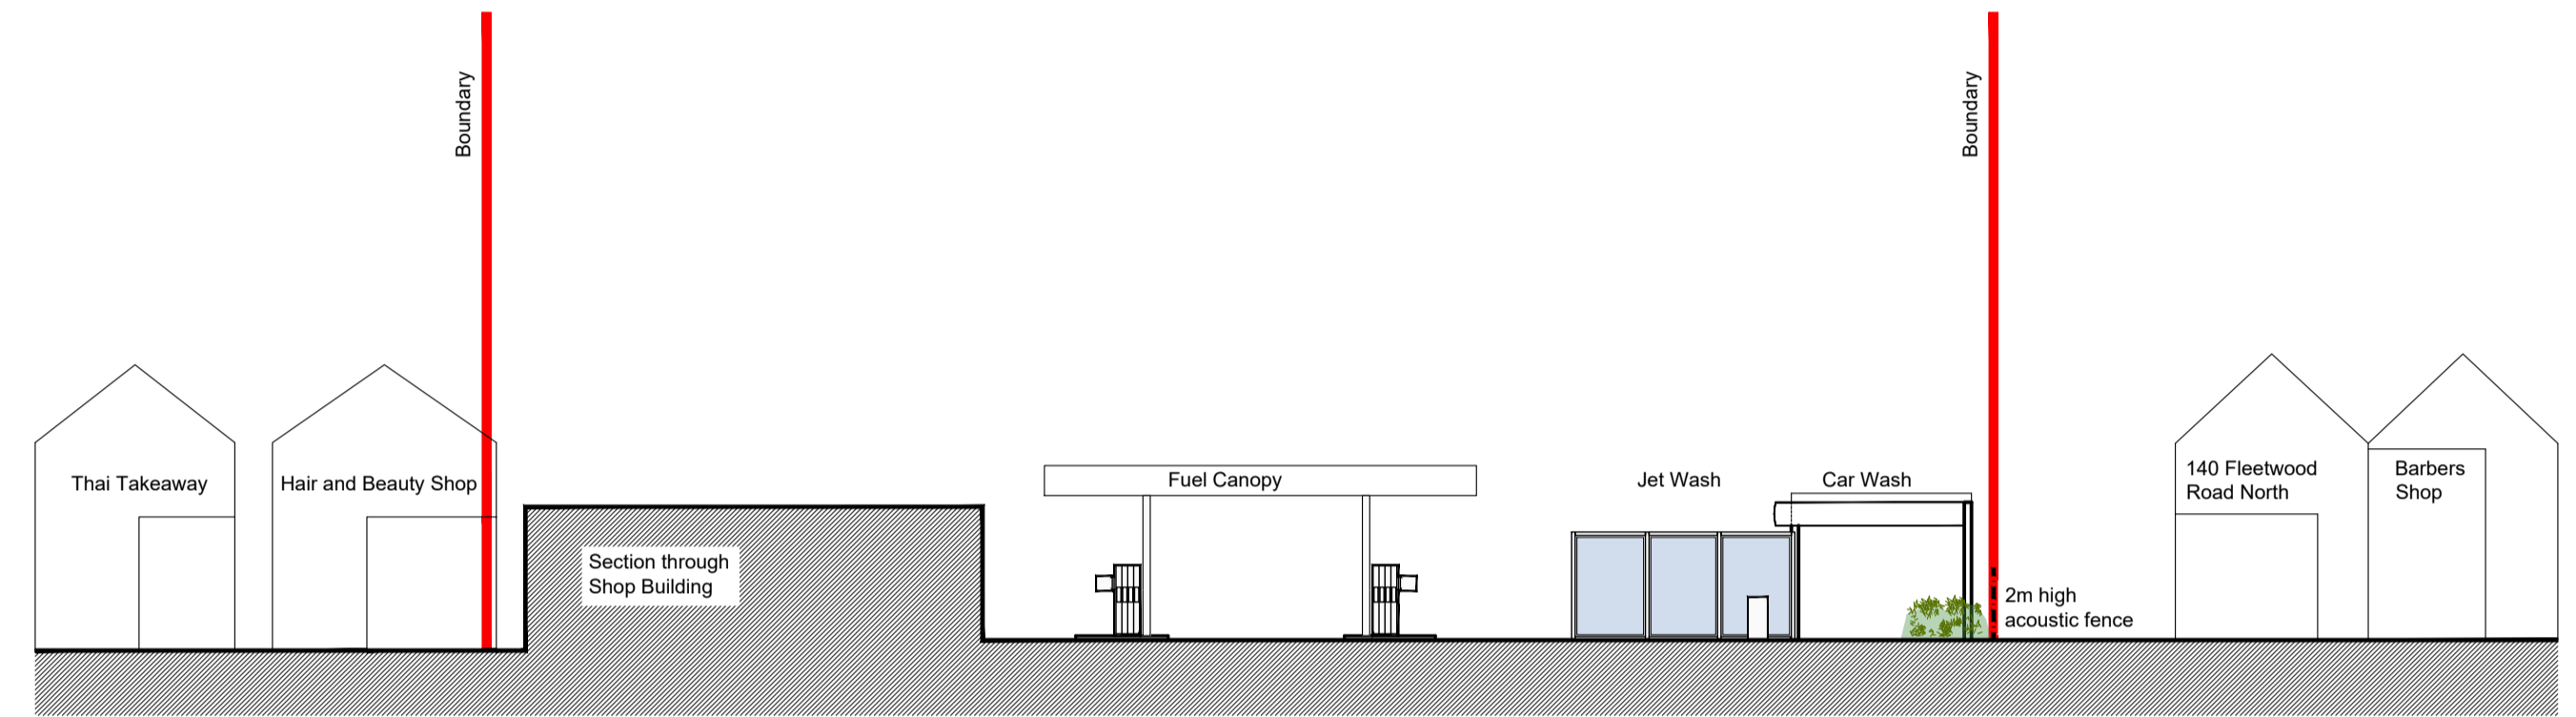


East Elevation - Proposed

Scale 1:200

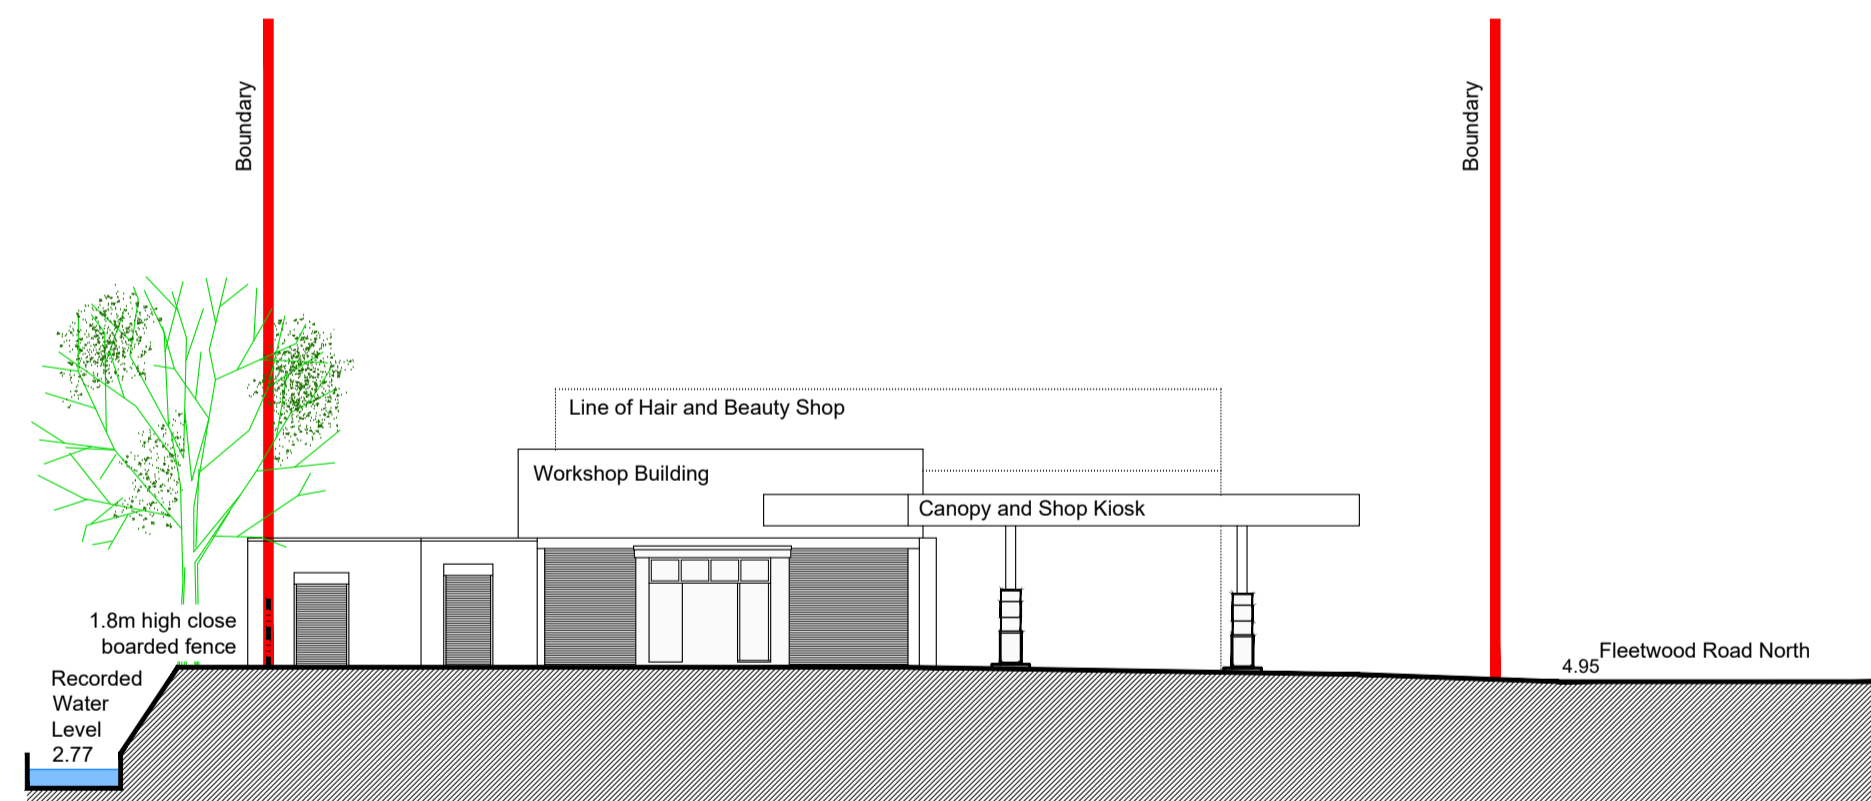


North Elevation - Existing

Scale 1:200

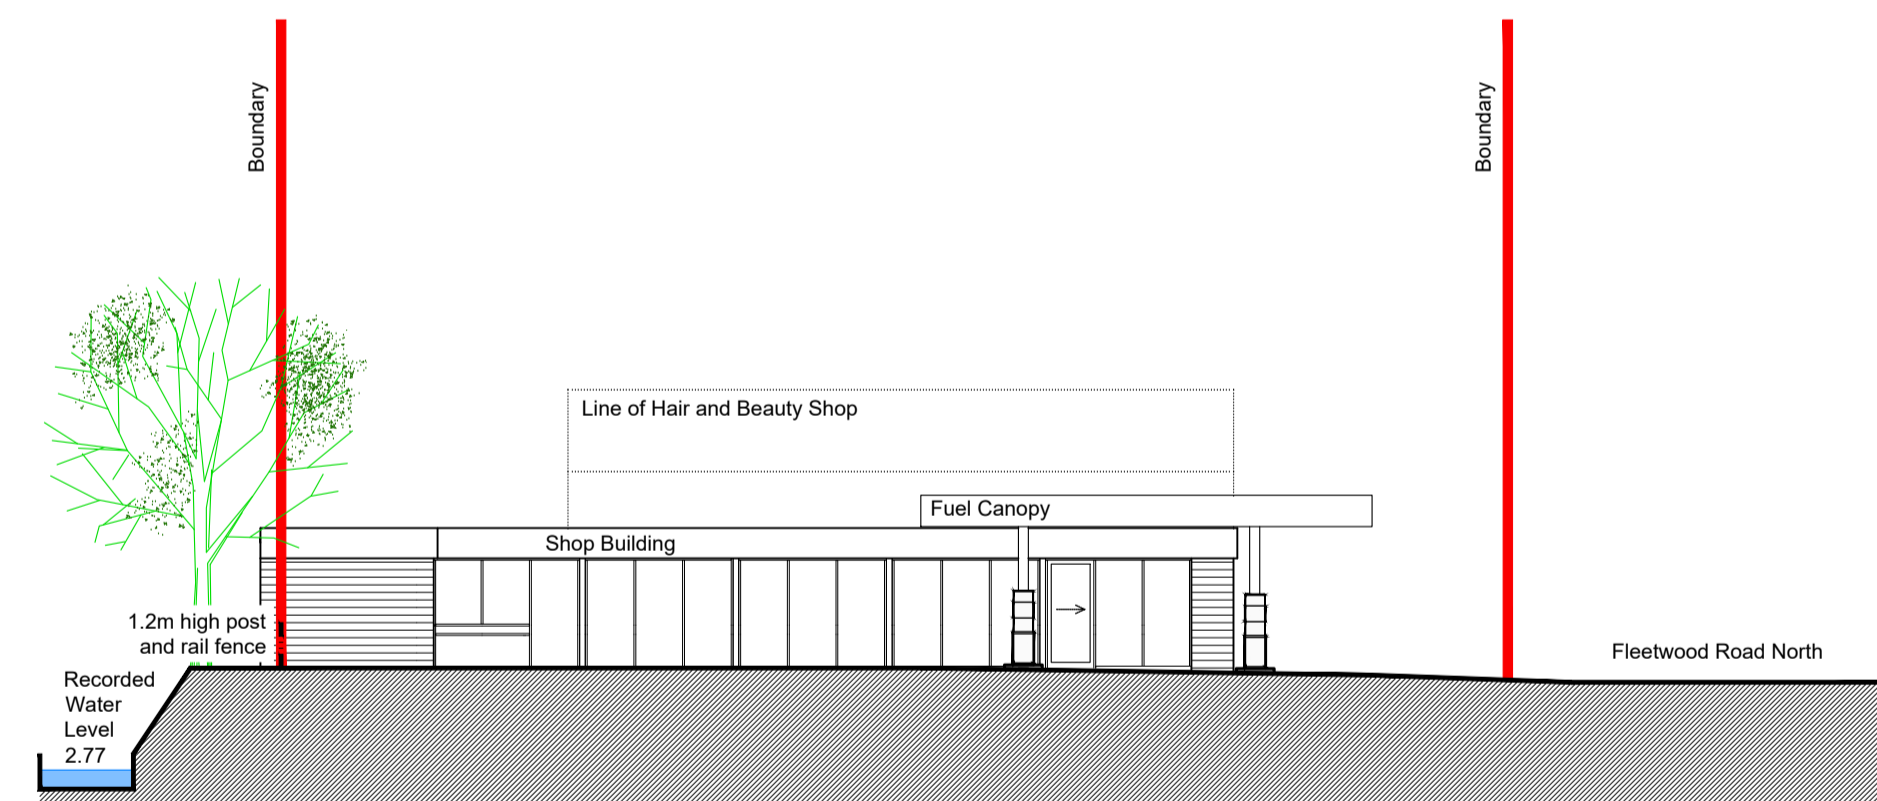


North Elevation - Proposed

Scale 1:200

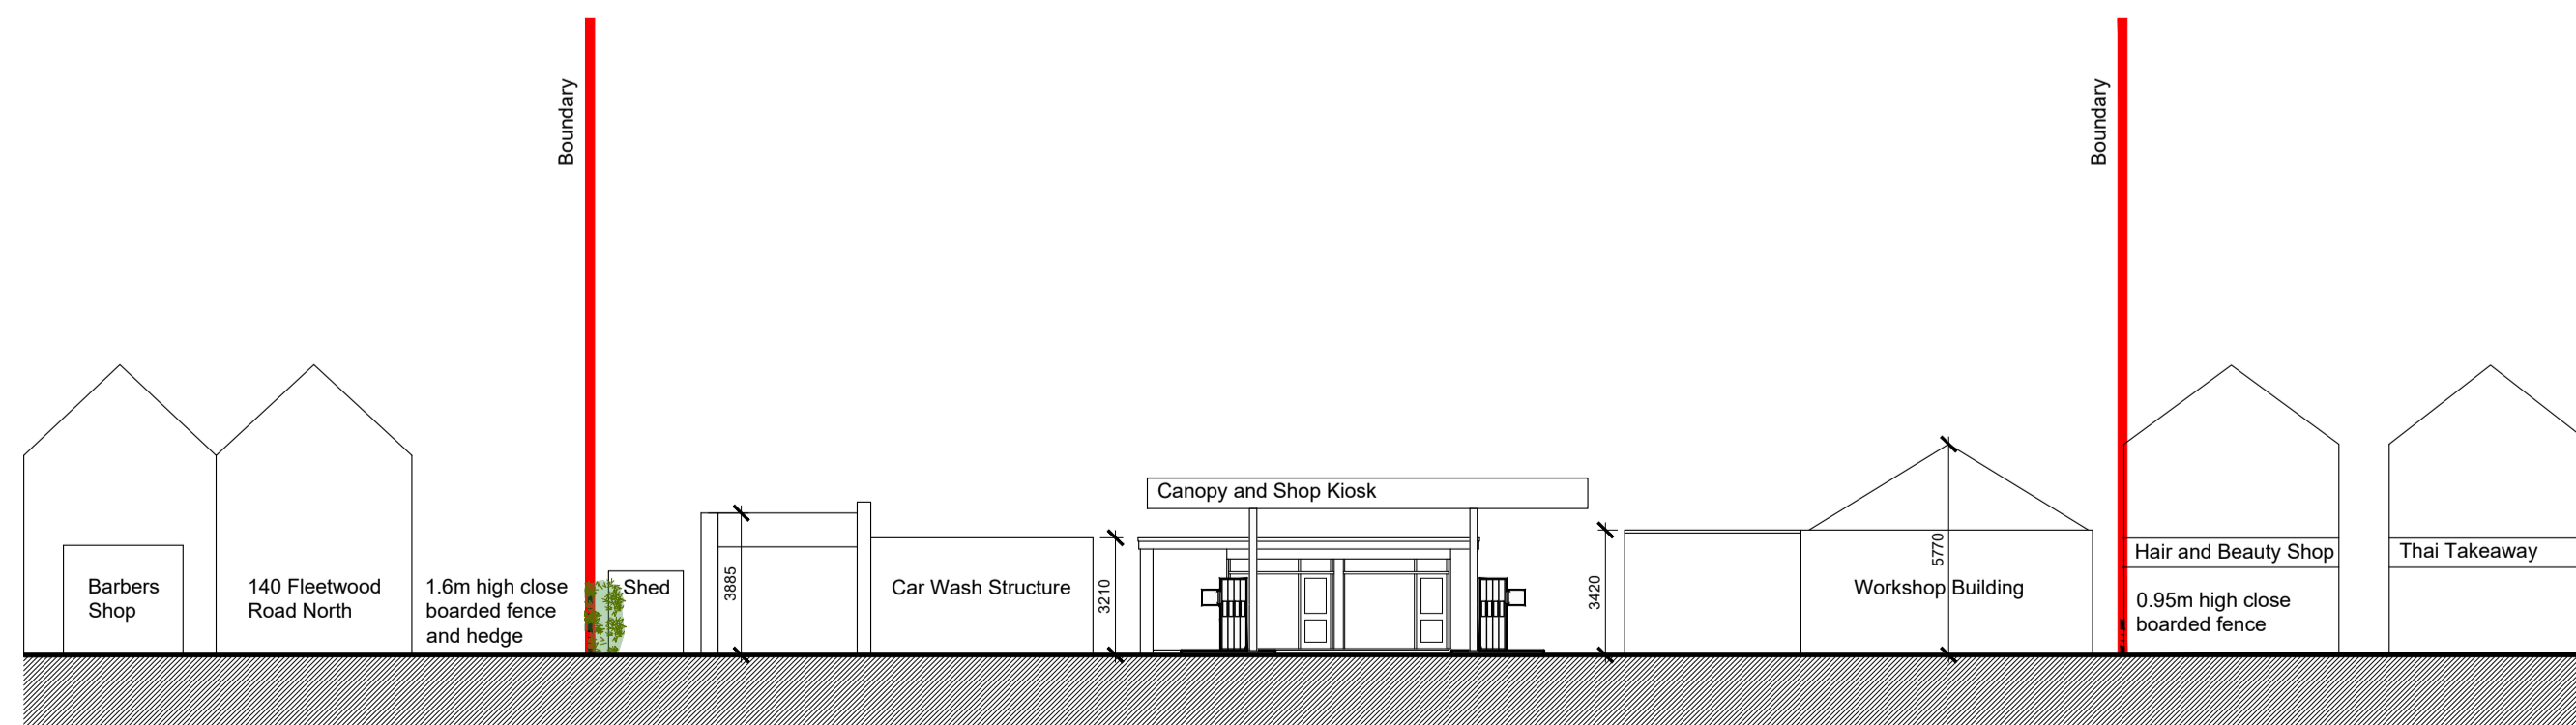

West Elevation - Existing

Scale 1:200

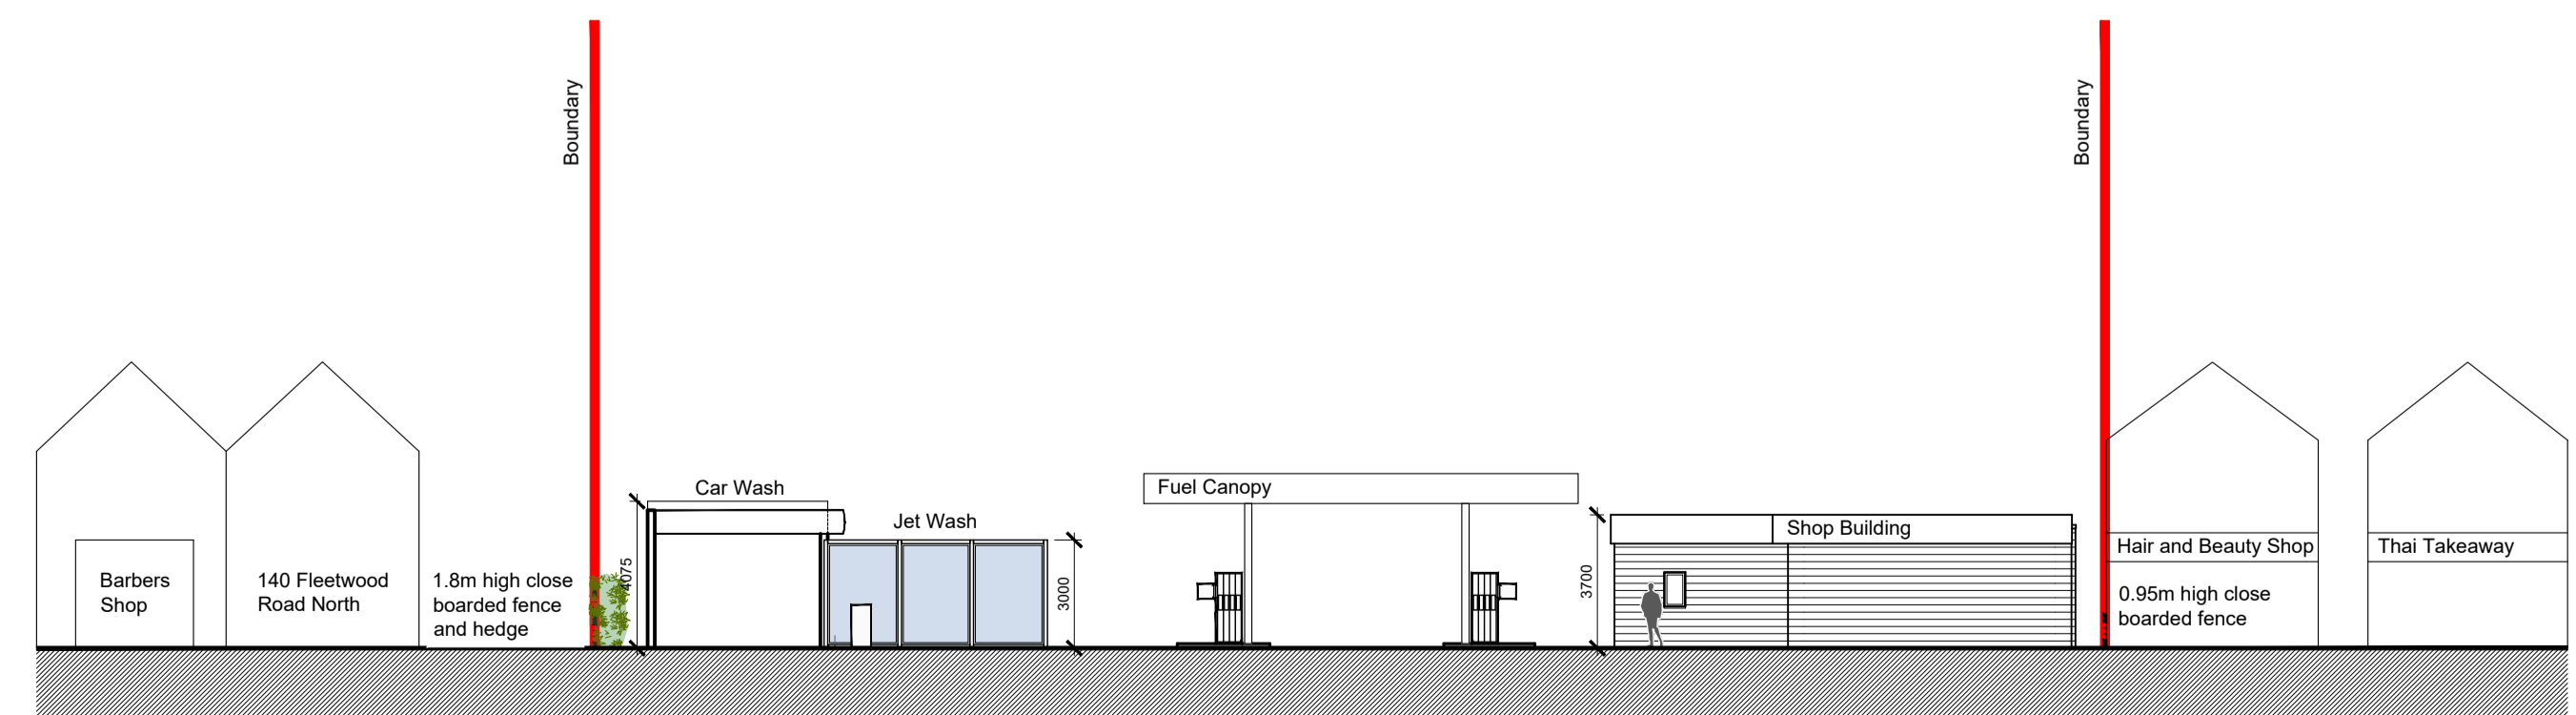

West Elevation - Proposed

Scale 1:200

REVISIONS

CLIENT PENNY PETROLEUM

PROJECT WOODLAND S/STN FLEETWOOD ROAD FY5 4BL

TITLE EXISTING AND PROPOSED SITE ELEVATIONS

DATE 21.11.23

SCALE 1:200 @ A1

JOB ID 2067

DWG 9