





SCHEME SUBJECT TO TRACKING ANALYSIS

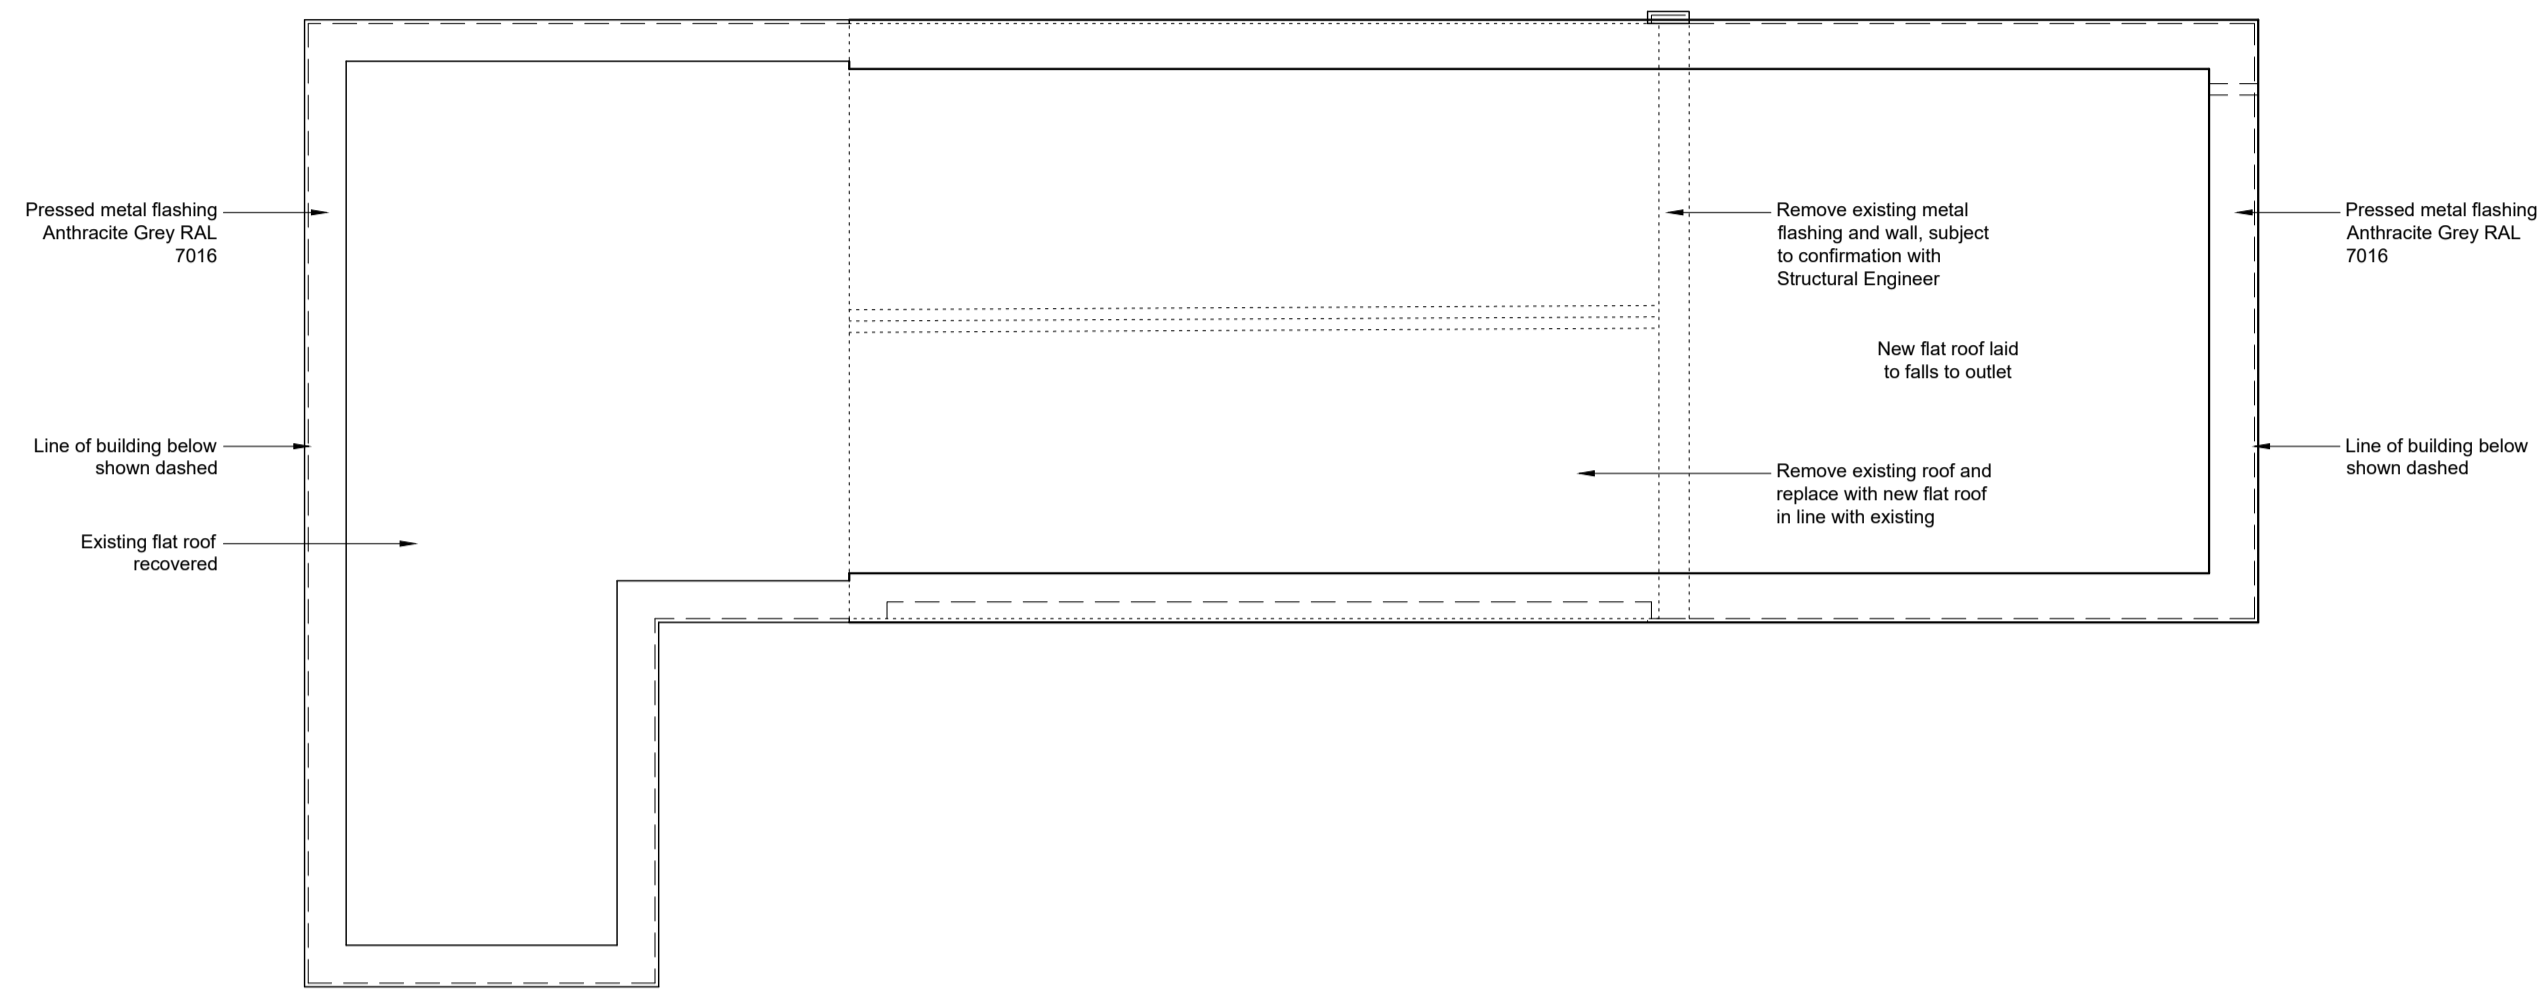


Roof Plan

Scale 1:100

 


1:100 Scale Bar

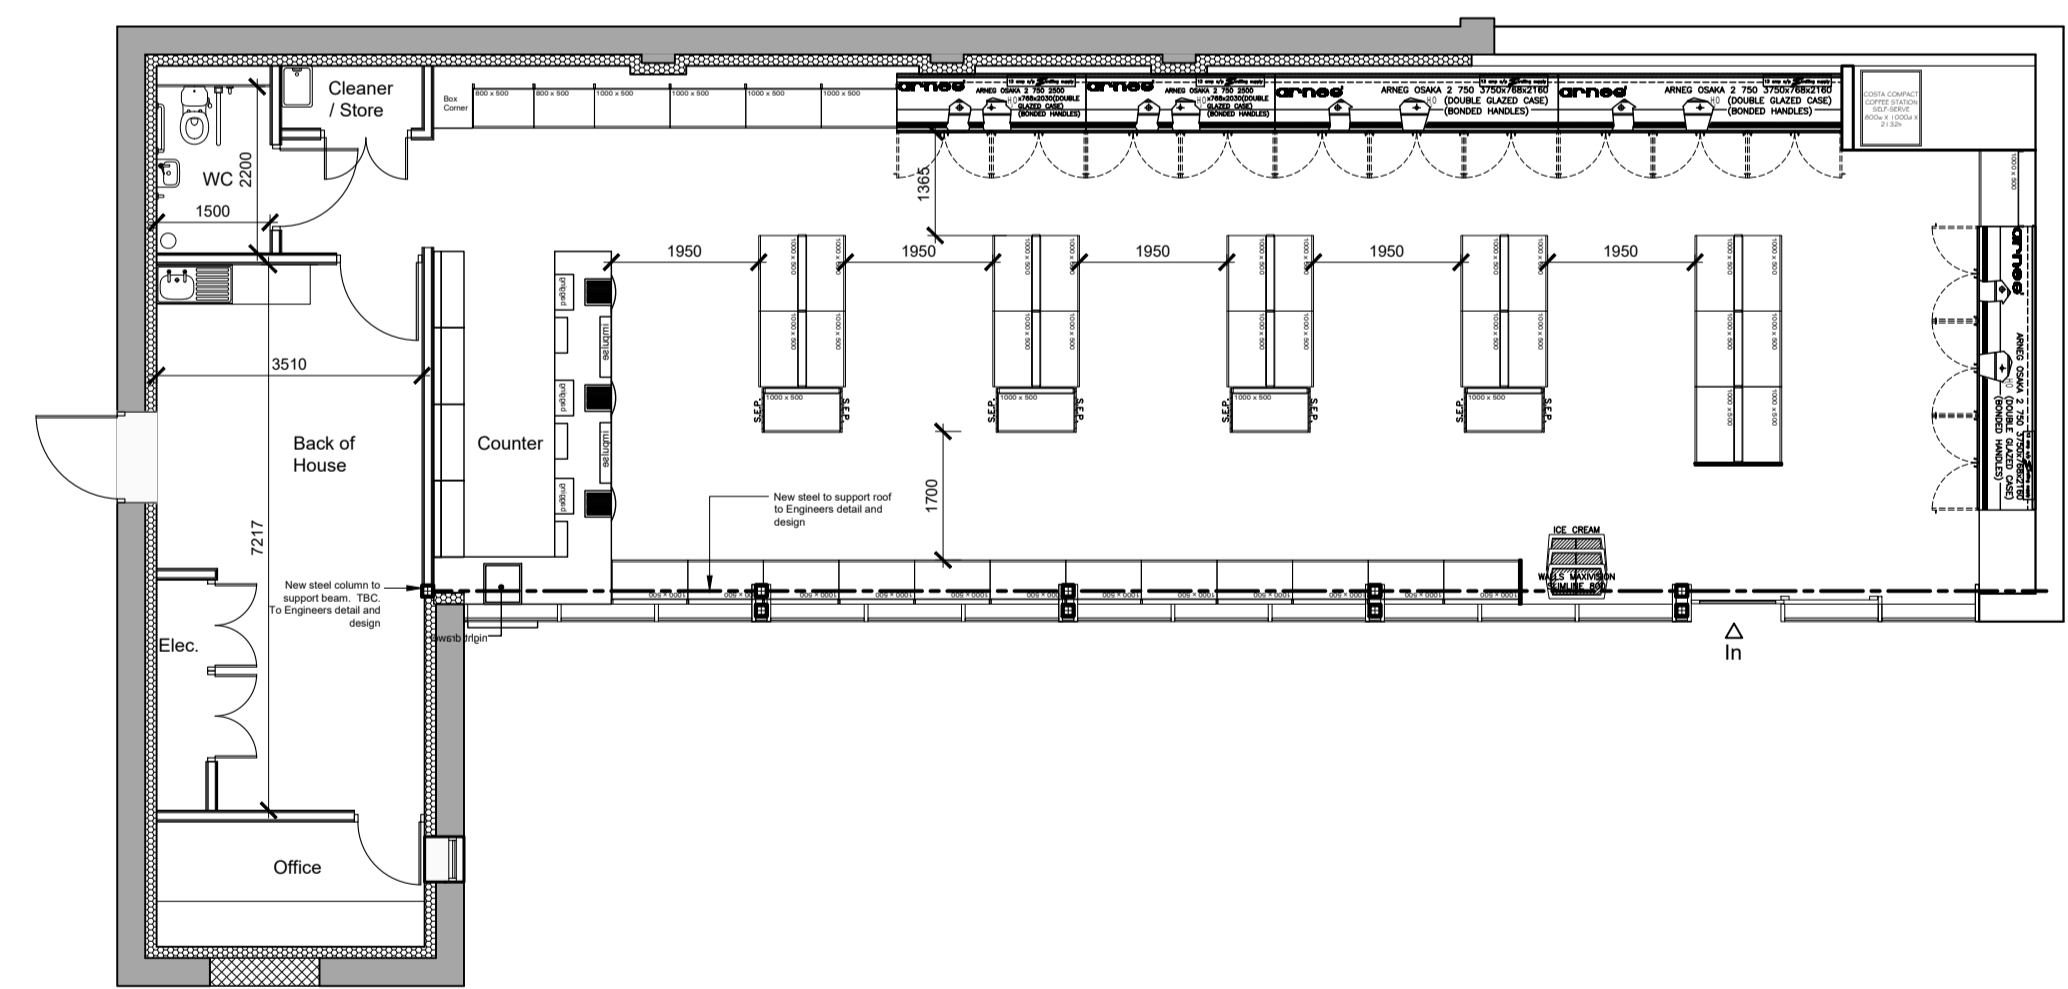

Building Plan

Scale 1:100

 

1:100 Scale Bar

- B 22.09.23
EXTENSION ADDED
FOLLOWING CLIENT
COMMENTS
- A 17.08.23
ATM REMOVED FOLLOWING
CLIENT COMMENTS

REVISIONS

CLIENT PENNY PETROLEUM

PROJECT WOODLAND S/STN
FLEETWOOD ROAD
FY5 4BL

TITLE BUILDING PLANS

DATE 20.07.23

SCALE 1:100 @ A1

JOB ID 2067

DWG 7d