

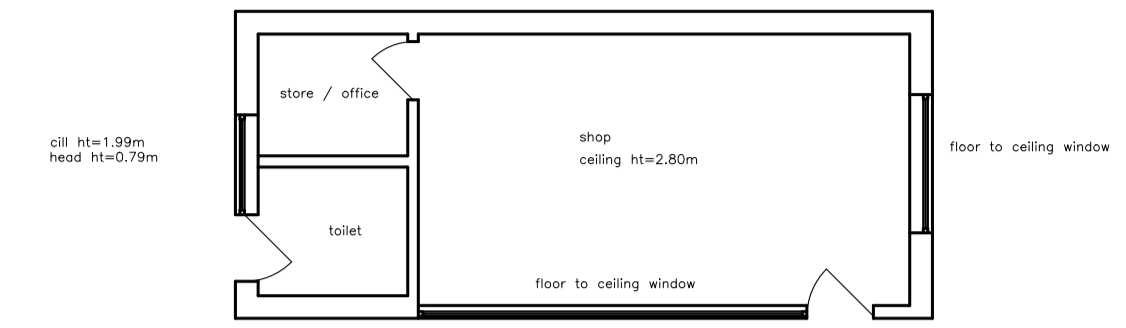
 



Workshop Building - Existing Building Plan
Scale 1:100

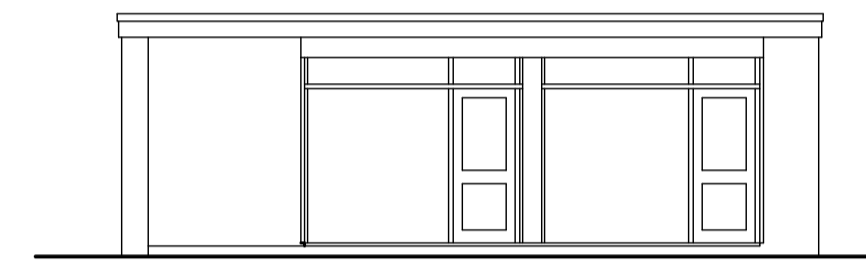


Shop Building - Existing Building Plan
Scale 1:100

 


Shop Building - West Elevation
Scale 1:100

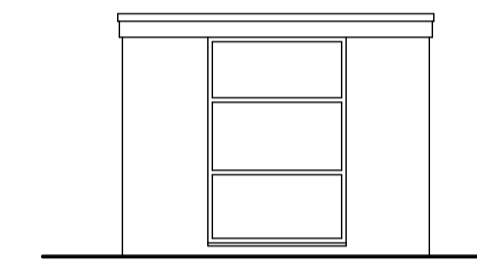

Shop Building - North Elevation
Scale 1:100

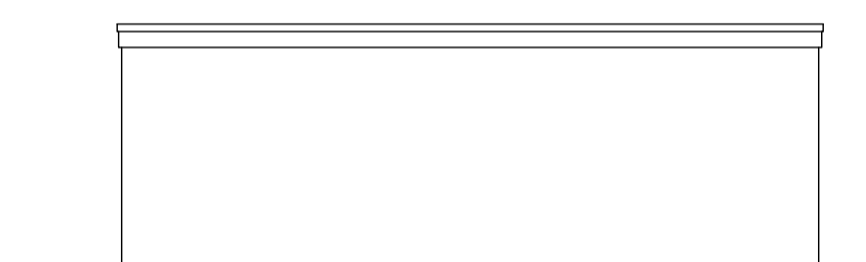


Shop Building - East Elevation
Scale 1:100

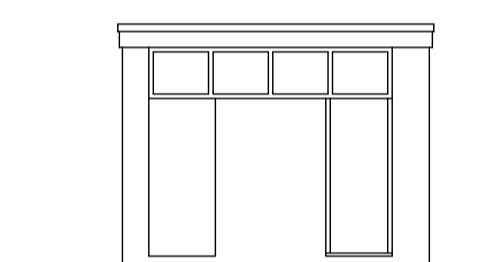


Shop Building - South Elevation
Scale 1:100




Workshop Building - South Elevation
Scale 1:100

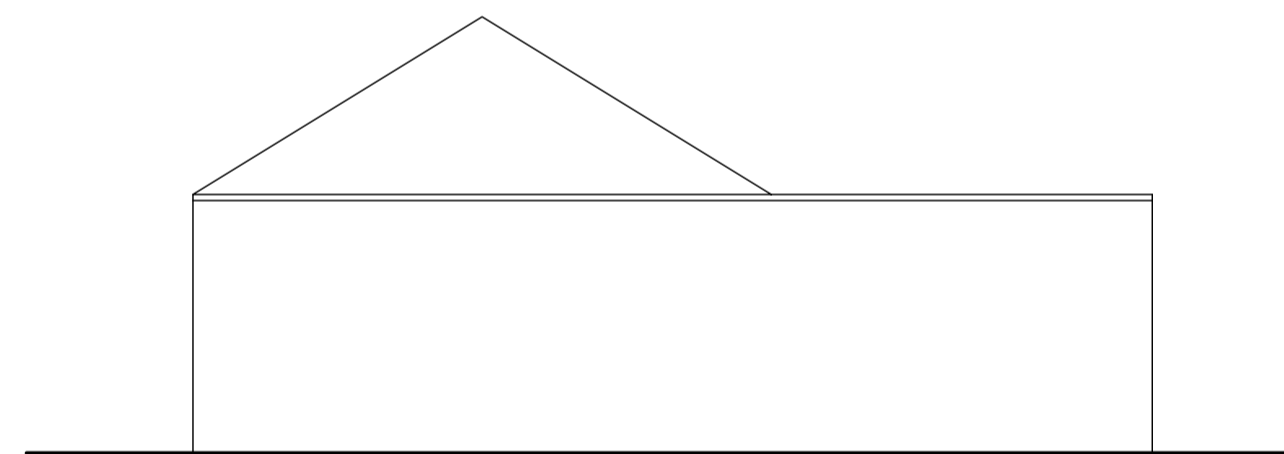

Workshop Building - East Elevation
Scale 1:100

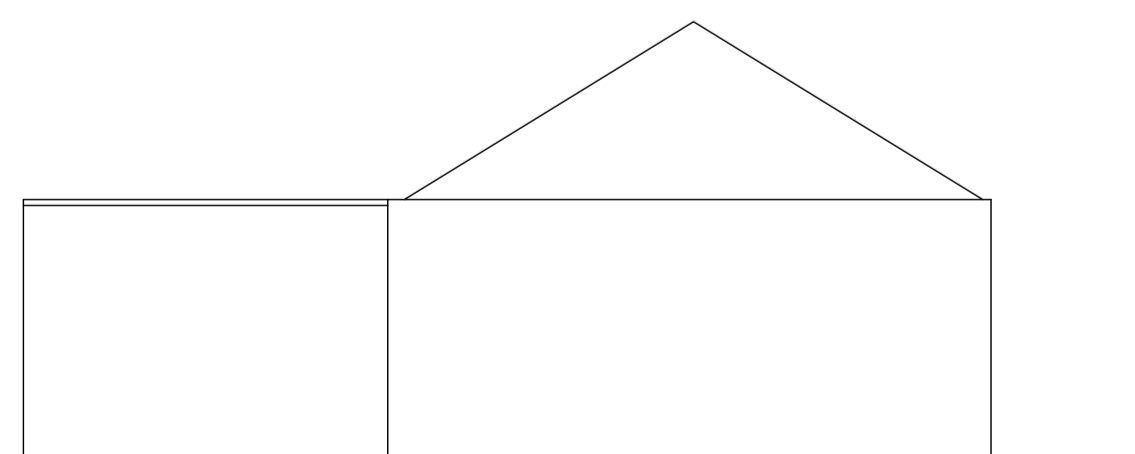

Workshop Building - West Elevation
Scale 1:100

 

Workshop Building - North Elevation
Scale 1:100

Rev	Description	Date
A	UNIT FLOOR PLANS ADDED	JULY 2023

PROPOSED DEVELOPMENT AT
FLEETWOOD ROAD, THORNTON

ADS

MEASURED BUILDING SURVEY

ADS360/BS ^A	Surveyed	CF
	Drawn	CF
	Date	SEPT 2022
	Scale	1:100 @ A1

Surveying Consultants Ltd
LAND SURVEYORS & SITE ENGINEERS
AYREFIELD COTTAGE
AYREFIELD ROAD
ROBY MILL
UPHOLLAND
LANCASHIRE
WN8 0QP

TEL: 01257 251554
MOBILE: 07710 308709
WEBSITE : www.rjpsurveyors.co.uk
E-MAIL: mail@rjpsurveyors.co.uk