




EXISTING LAYOUT PLAN
GROUND-FLOOR / LOWER GROUND-FLOOR
1:50

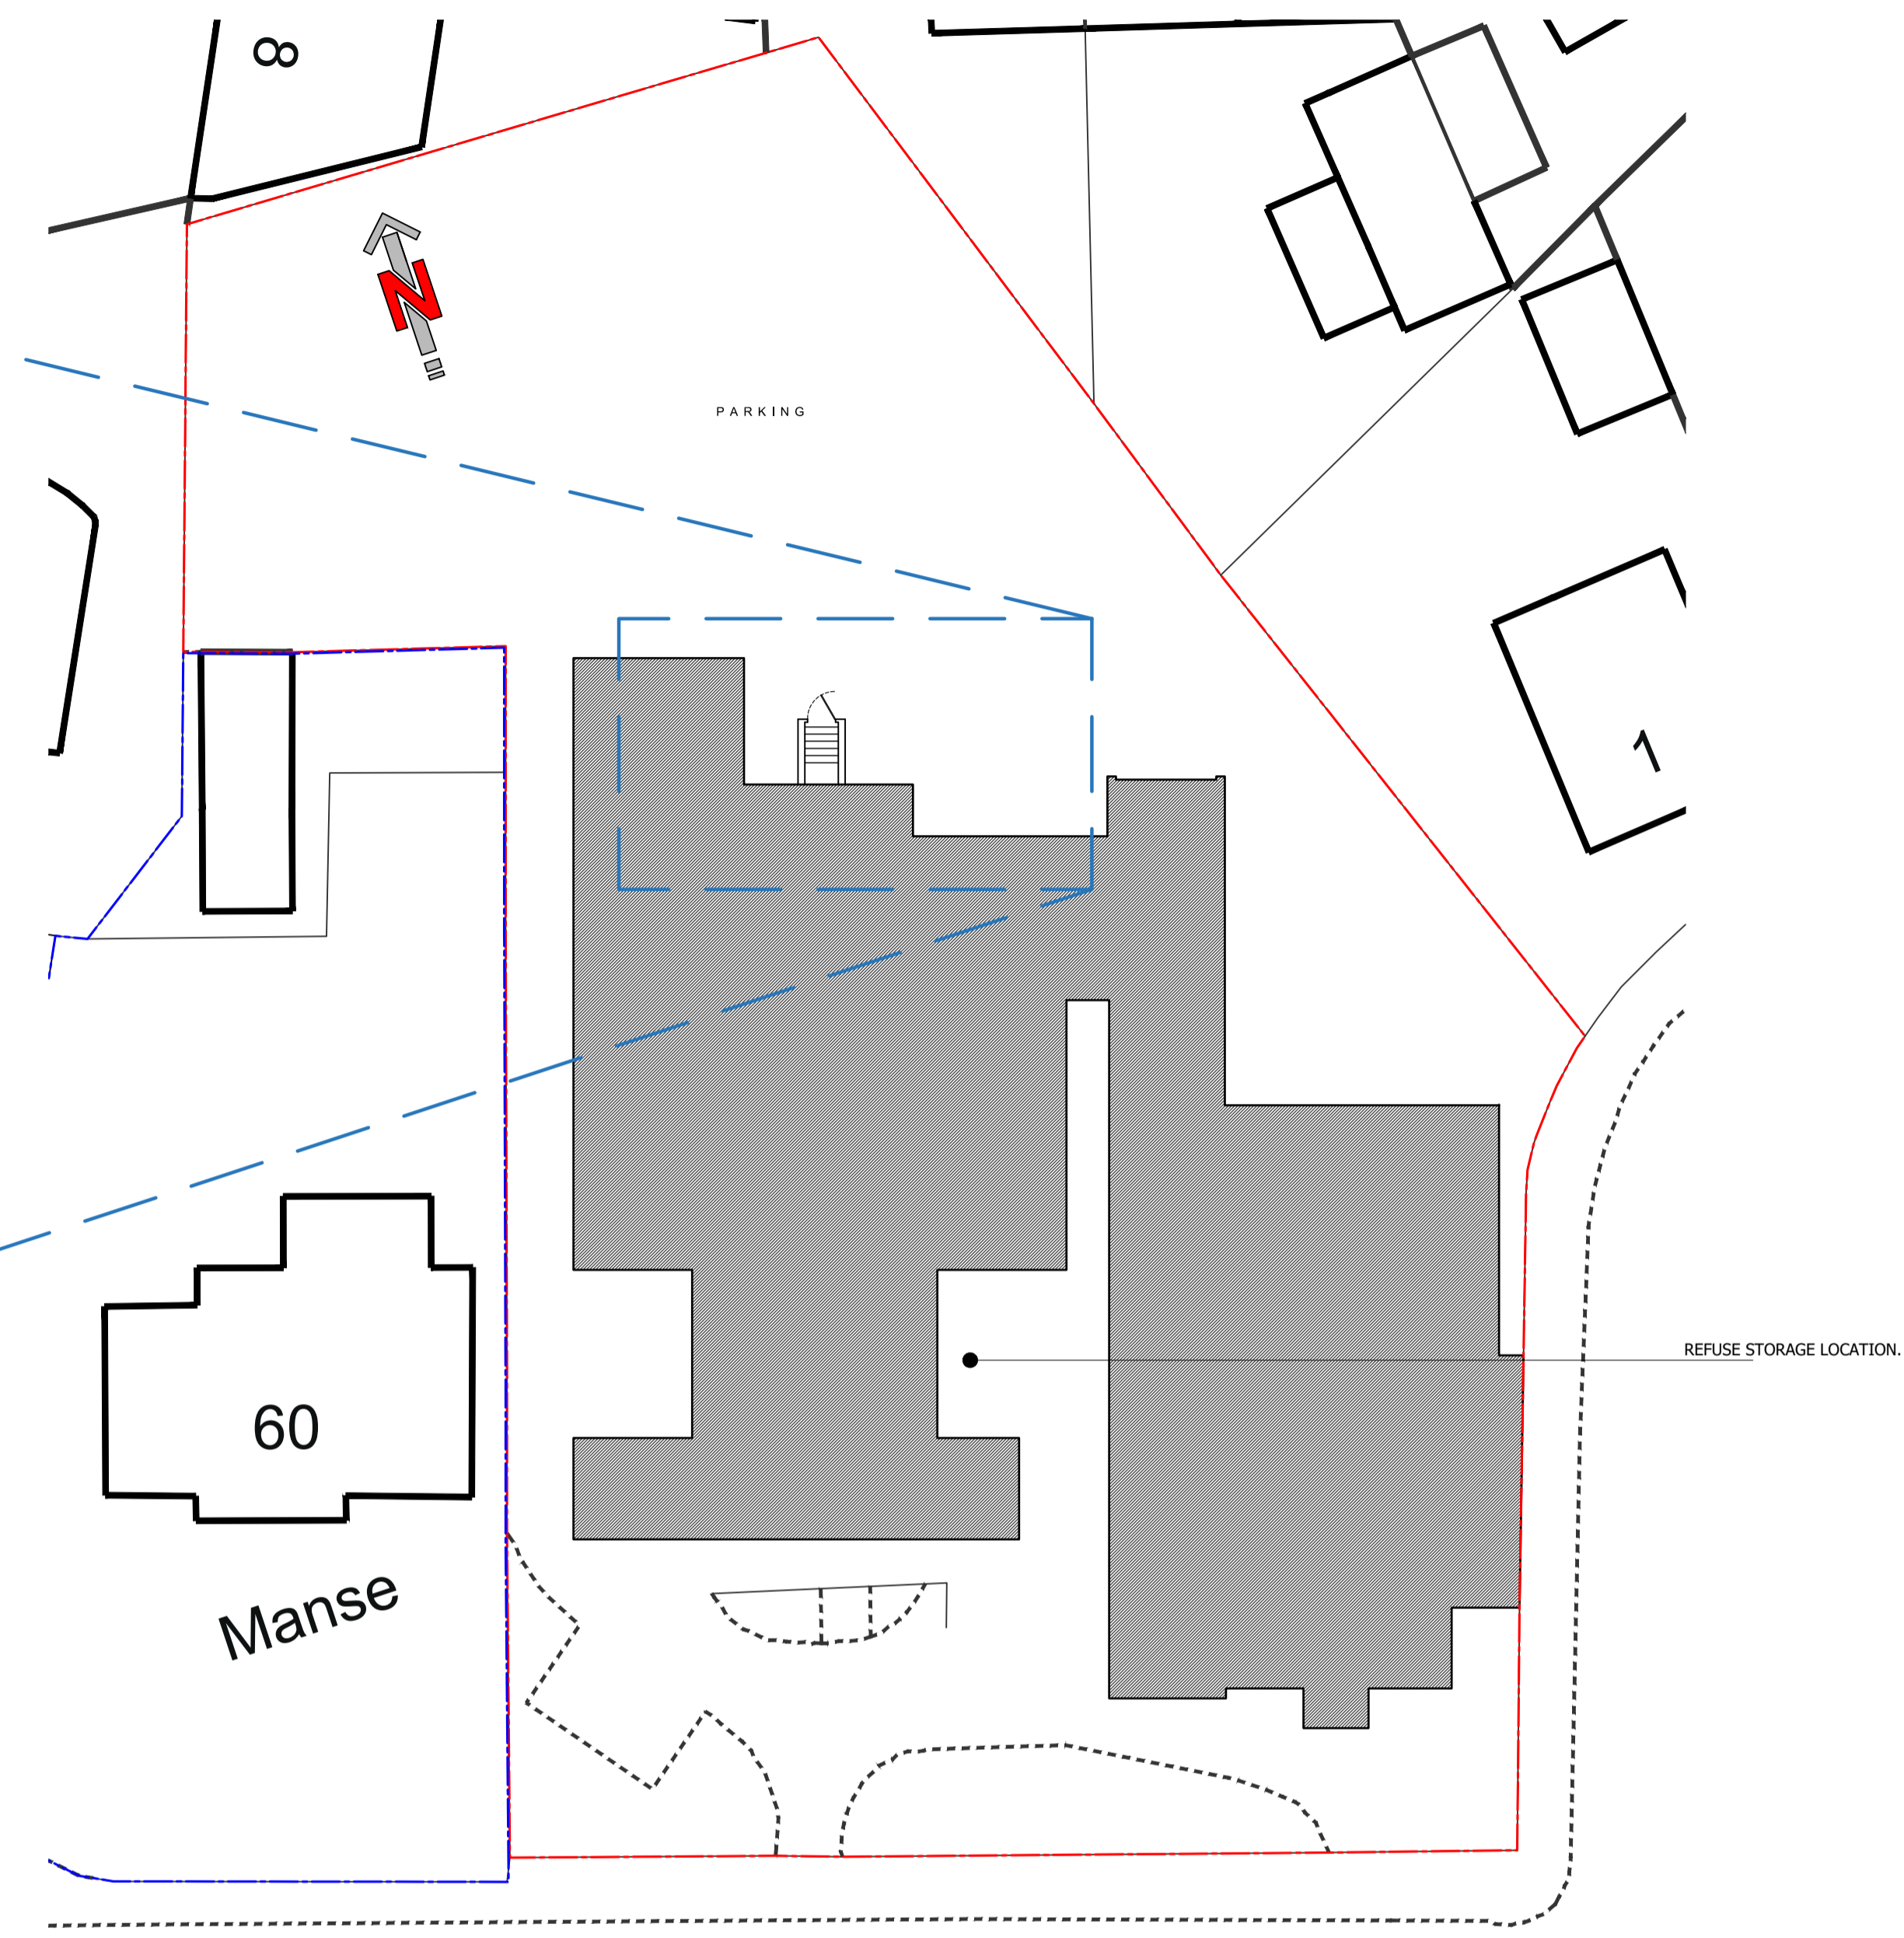

EXISTING SITE PLAN
1:200

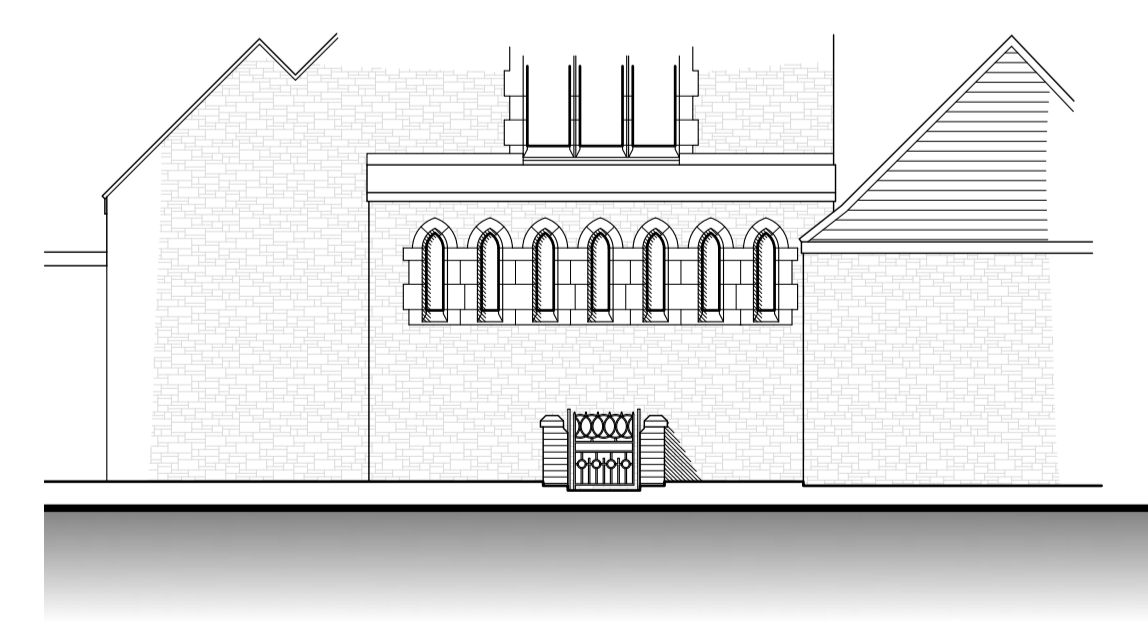


EXISTING PART REAR (A - A)
(NORTH) ELEVATION
1:100

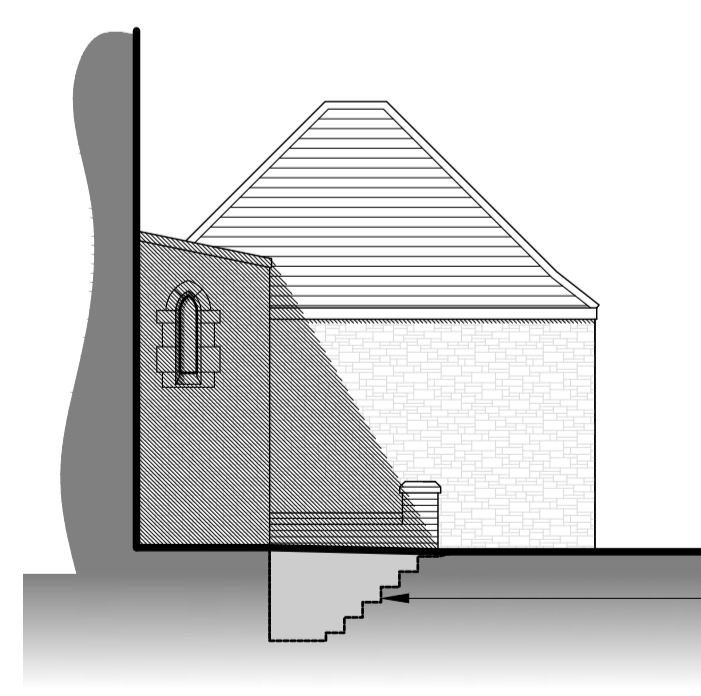

EXISTING PART SIDE (B - B)
(NORTH) SECTIONAL ELEVATION
1:100

OUTLINE OF ACCESS STEPS, SHOWN
TO SHOW LEVEL OF EXITING BOILER
ROOM.

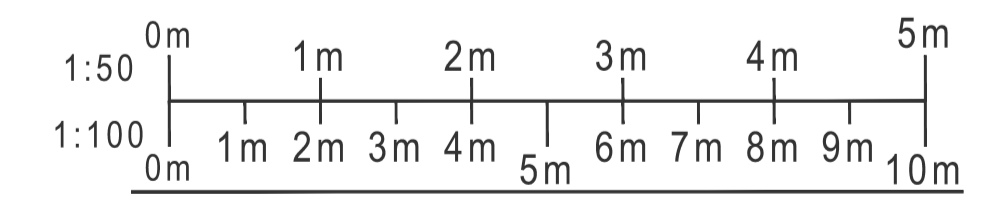

PROJECT
THORNTON METHODIST CHURCH,
60 VICTORIA ROAD EAST,
THORNTON-CLEVELEYS, FY5 5HQ

EXISTING PLANS & ELEVATIONS

DRAWING NO. 23137_100	REV. -	DRAWN J. A-H
DATE 28/11/2023	SCALE 1:50/100/200@A1	
W abbotthull.co.uk	T 01253 846420	
E info@abbotthull.co.uk	M 07725 005247	