


PROPOSED GROUND FLOOR PLAN

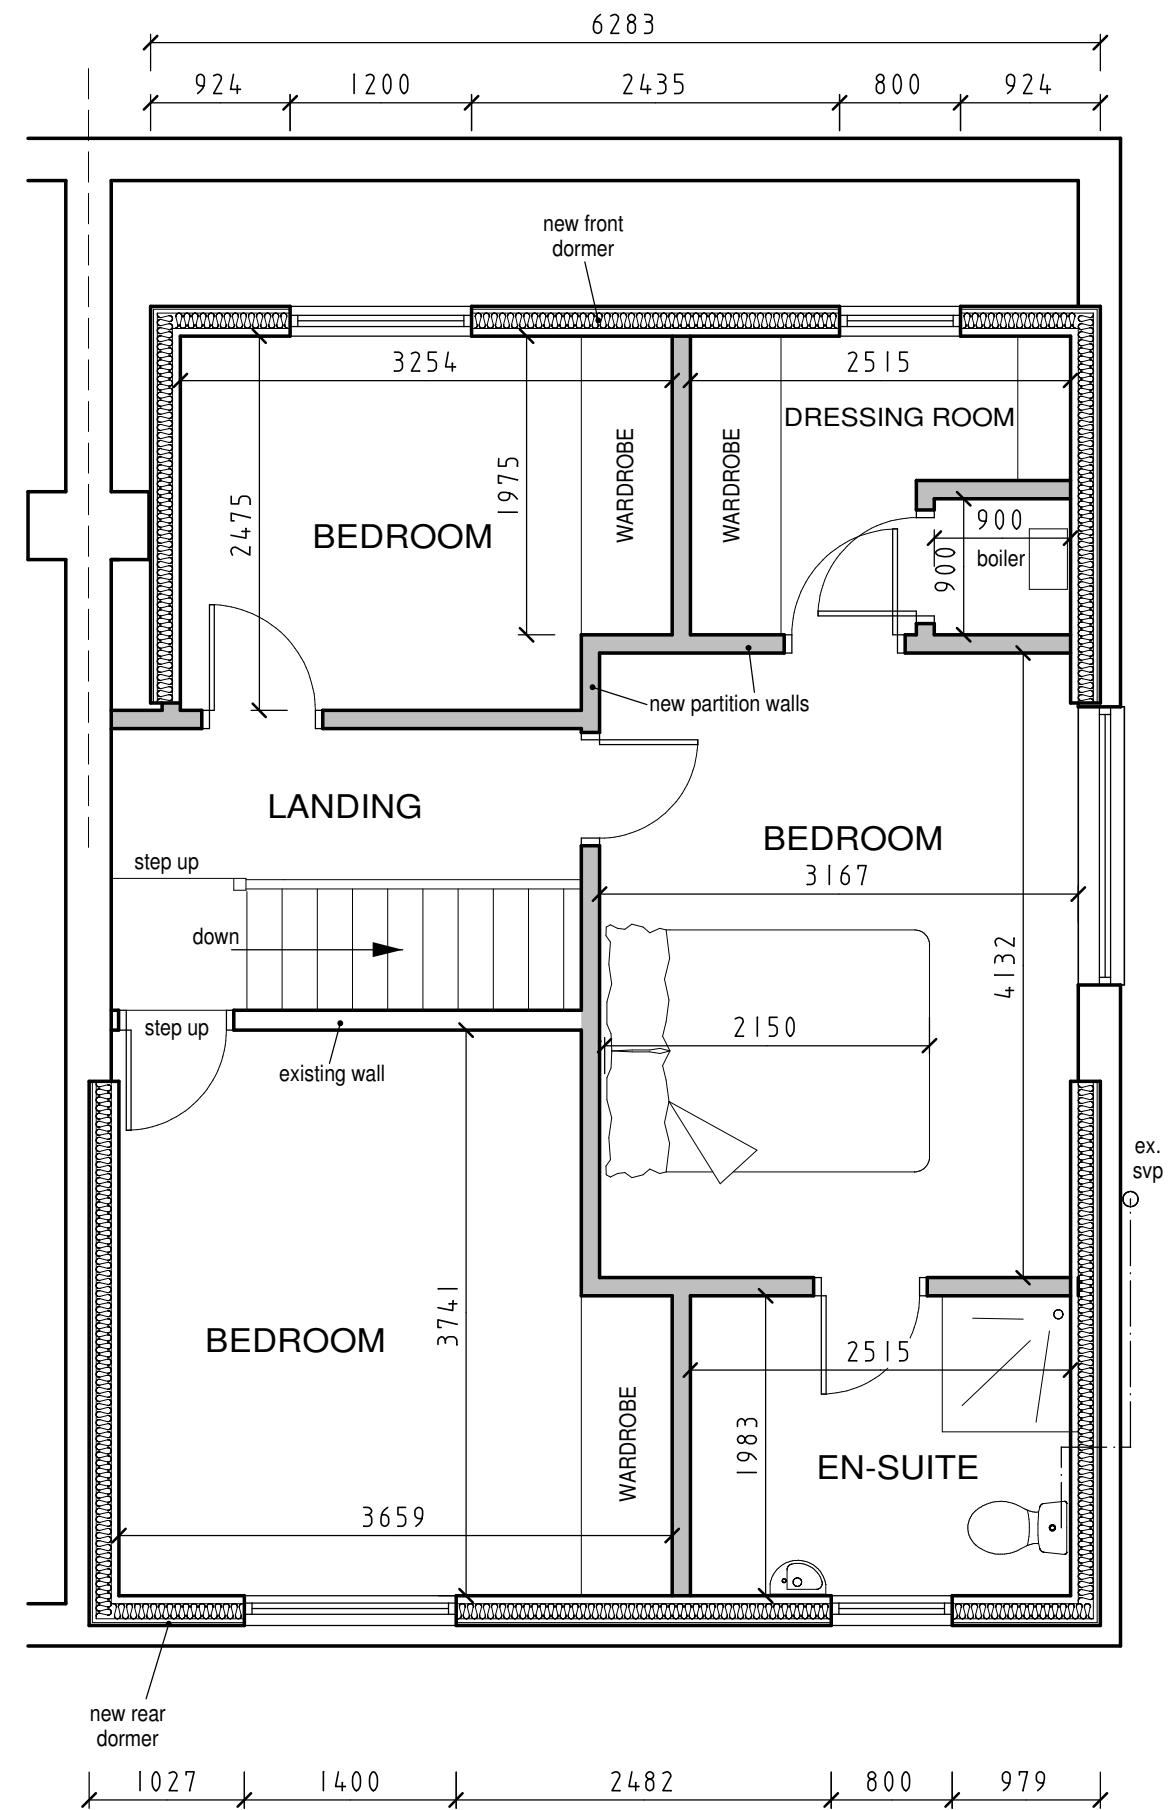

PROPOSED FIRST FLOOR PLAN



Rev A - 20/12/23

DRAWN BY Kevin Howe E-MAIL kevinhowe@rocketmail.com TEL : 07854 606097 facebook.com/kevinhowedesignservices

ALL MEASUREMENTS TO BE CHECKED ON SITE - DO NOT SCALE FROM THIS DRAWING

DRAWN TO SCALE @ A3 SIZE

SCALES - FLOOR PLANS AND SECTIONS 1 : 50 ELEVATIONS 1 : 100 BLOCK PLANS 1 : 200

  

PROPOSED LOFT CONVERSION AND SIDE EXTENSION AT
9 CAWOOD CLOSE SKIRLAUGH HU11 5EP

PROPOSED FLOOR PLANS

DRAWING NO

23/48/02

REV - A

NOVEMBER 2023