
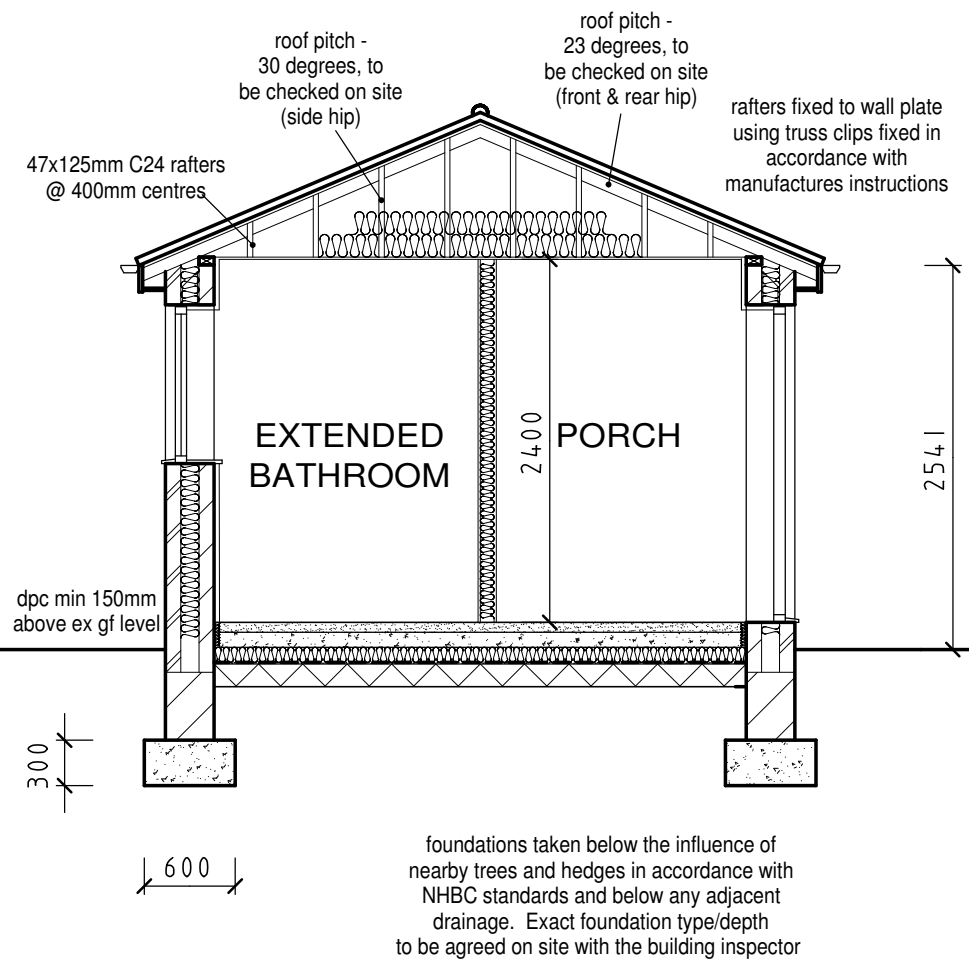


**SITE PLAN - SCALE 1:200**

 

**EXTENSION SECTION**

DRAWN BY Kevin Howe E-MAIL [kevinhowe@rocketmail.com](mailto:kevinhowe@rocketmail.com) TEL : 07854 606097 facebook.com/kevinhowedesignservices

ALL MEASUREMENTS TO BE CHECKED ON SITE - DO NOT SCALE FROM THIS DRAWING  
DRAWN TO SCALE @ A3 SIZE  
SCALES - FLOOR PLANS AND SECTIONS 1:50 ELEVATIONS 1:100 BLOCK PLANS 1:200  
SCALE BAR AT 1:50 SCALE : METRES  
SCALE BAR AT 1:100 SCALE : METRES

PROPOSED LOFT CONVERSION AND SIDE EXTENSION AT  
9 CAYWOOD CLOSE SKIRLAUGH HU11 5EP  
EXTENSION SECTION AND SITE PLAN

DRAWING NO  
**23/48/05**  
REV -  
NOVEMBER 2023