

THIS DRAWING SHOULD BE READ IN CONJUNCTION WITH ANY OTHER RELEVANT DRAWINGS AND THE CONSTRUCTION MANUAL. THE BUILDER SHOULD CHECK ALL LEVELS AND SITE DIMENSIONS BEFORE WORK STARTS AND NOTIFY SCANDIA OF ANY DISCREPANCY IF IN DOUBT PLEASE ASK

© COPYRIGHT IN THIS DRAWING AND WORK EXECUTED IS AND REMAINS THE PROPERTY OF SCANDIA-HUS LIMITED AND OR ITS SUBSIDIARIES IN ACCORDANCE WITH THE PROVISIONS OF THE COPYRIGHT ACT. PERMISSION TO PRODUCE COPIES OR MODIFIED DRAWINGS IN WHOLE OR IN PART FOR ANY PURPOSE SHOULD BE OBTAINED FROM SCANDIA-HUS LIMITED & ANY SUCH REPRODUCTIONS SHOULD INCLUDE THIS & THE FOREGOING STATEMENT

REV	DESCRIPTION	DATE	DRN	CHK
A	REVISED WITH 4 MODELS REF	28/09/23	CC	
B	FLIPPED GROUND FLOOR	09/10/23	CC	
C	WINDOW MODS	20/10/23	CC	
D	REDUCED SIZE	01/11/23	CC	
E	FRONT ELEVATION WINDOW OPT 1 CHOSEN	22/11/23	CC	
F	REAR ELE. UTILITY DOOR MOVED & WINDOW ADDED	24/11/23	CC	





FRONT ELEVATION – NORTH



SIDE ELEVATION – EAST



REAR ELEVATION – SOUTH

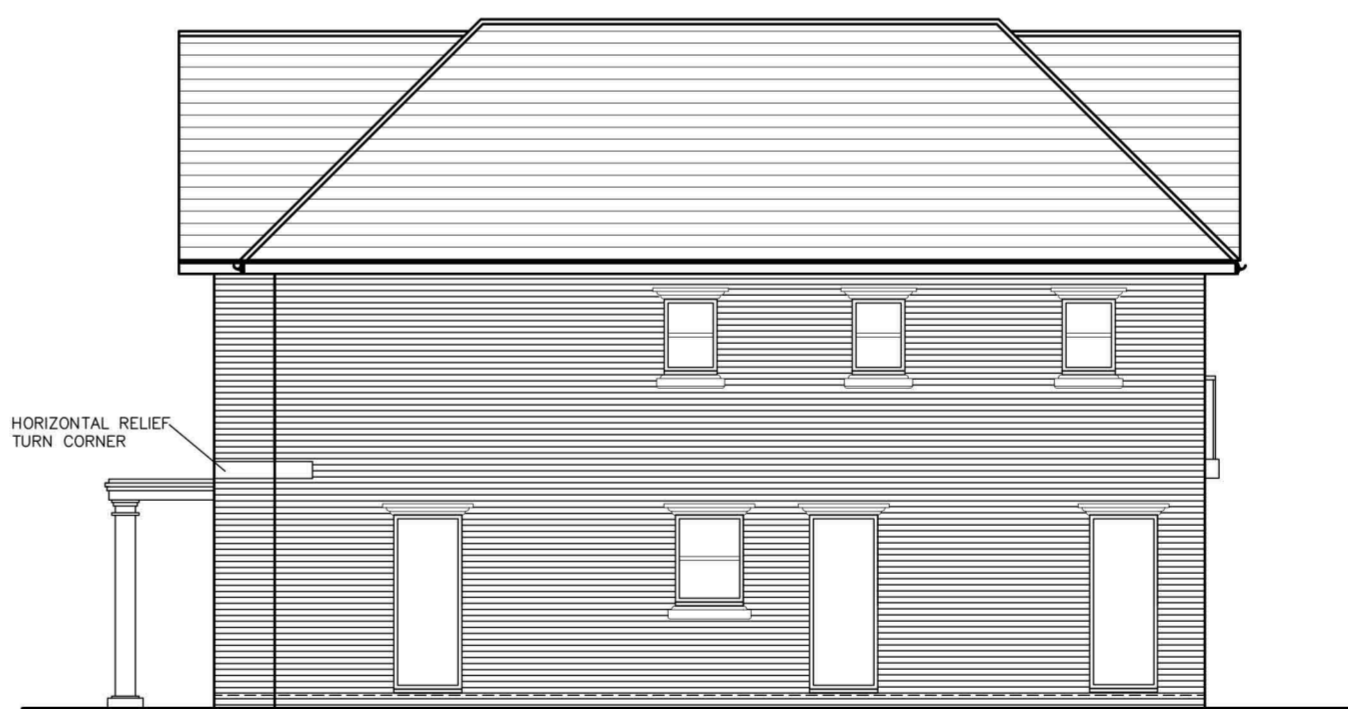 

SIDE ELEVATION – WEST

scandiahus
 SCANDIA-HUS BUSINESS PARK,
 FELCOURT ROAD, FELCOURT, EAST GRINSTEAD,
 WEST SUSSEX, RH19 2LP : TEL 01342 838060

SITE
 FAIRINGS, CHURCH END
 ALBURY, HERTFORDSHIRE
 SG11 2JG

TITLE
**PROPOSED DWELLING
 ELEVATIONS**

C/No. 238117	D/No. CC	SCALE 1:100 @A2
DATE 22/08/23	DRAWING NUMBER 04	REV F