




1 Existing Front Elevation
Scale 1:50

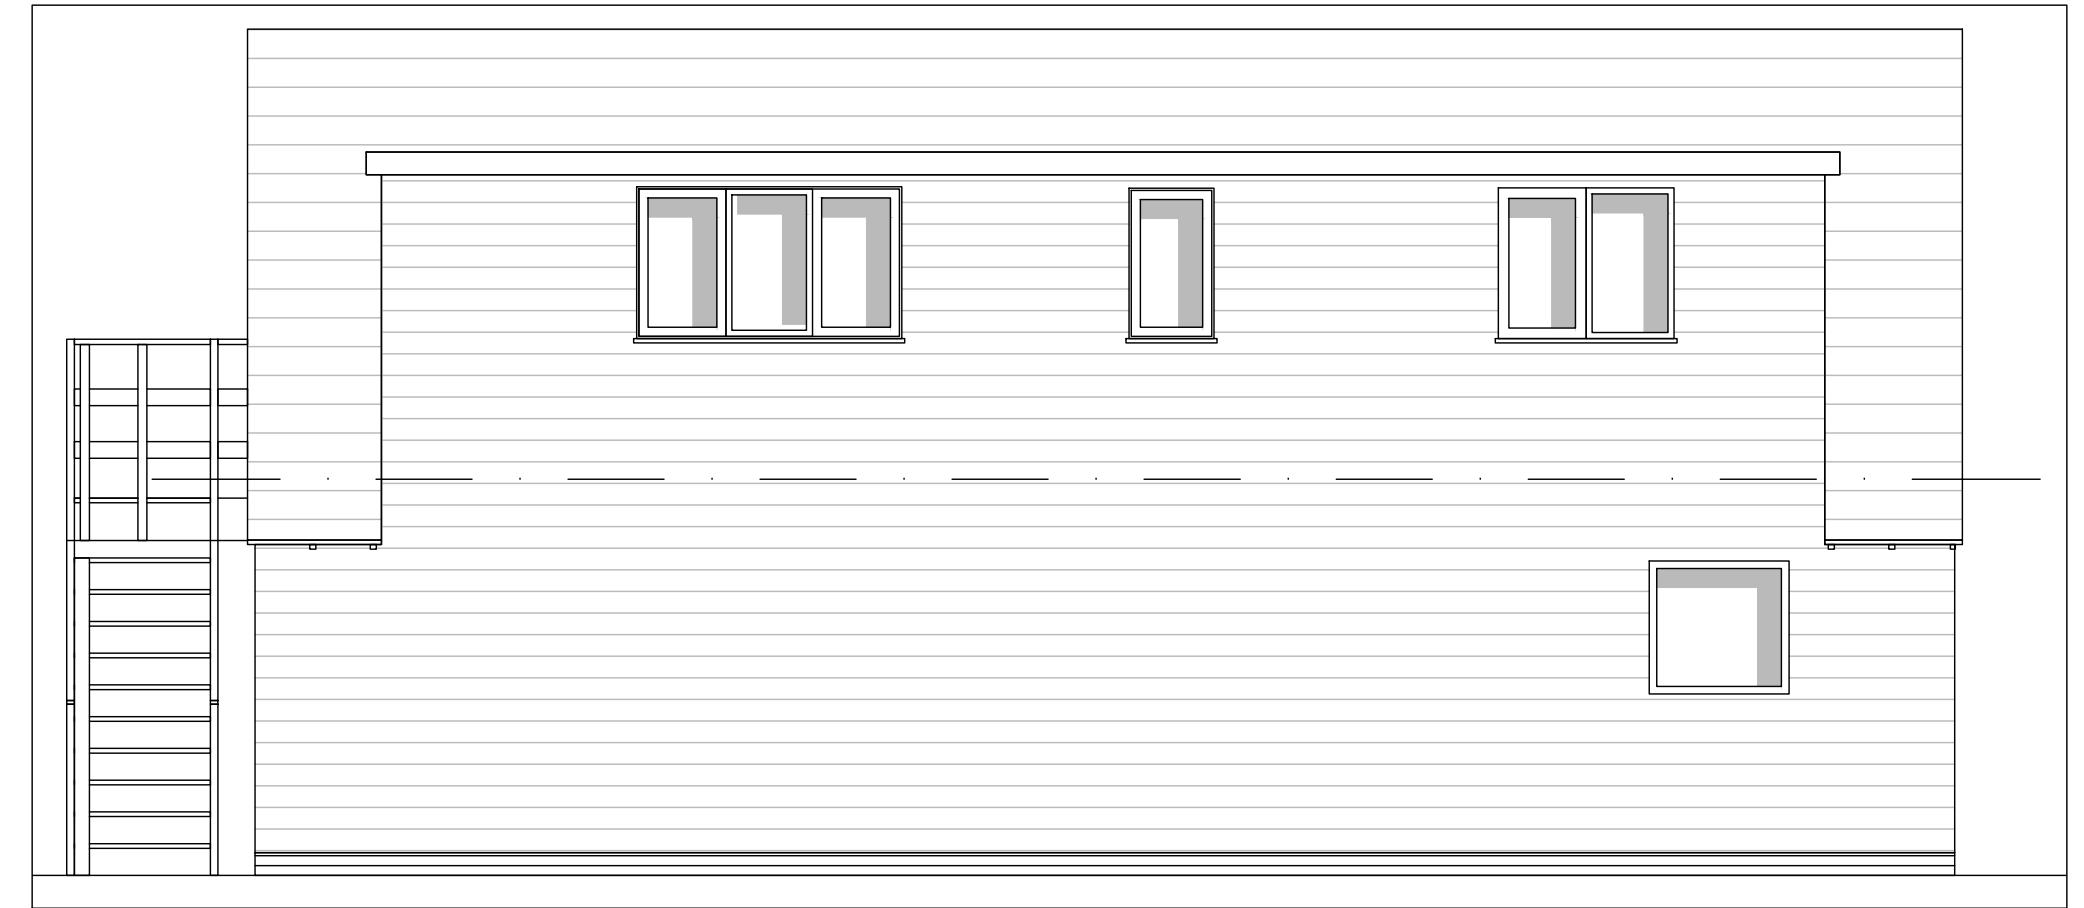


2 Existing Rear Elevation
Scale 1:50

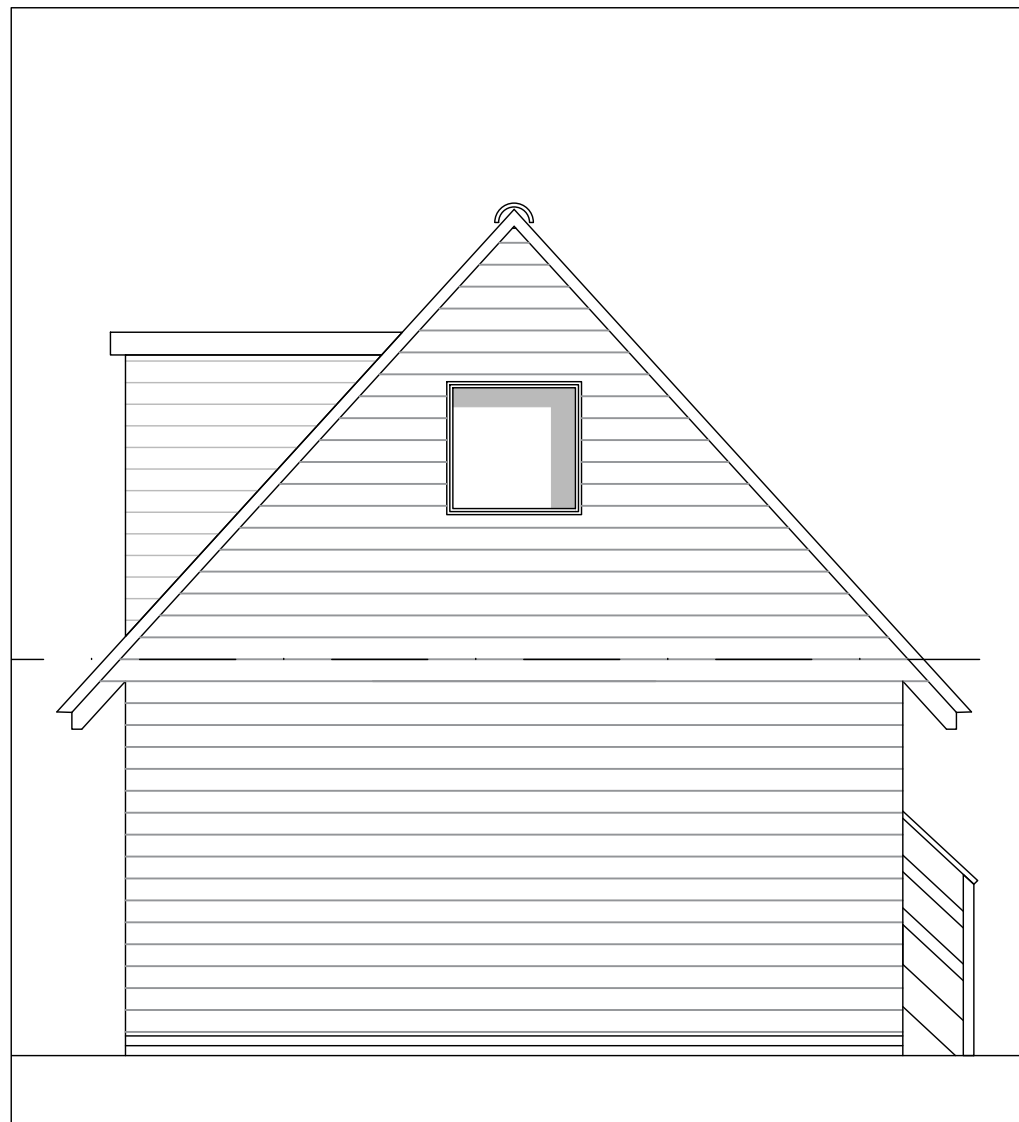

3 Existing Side Elevation
Scale 1:50

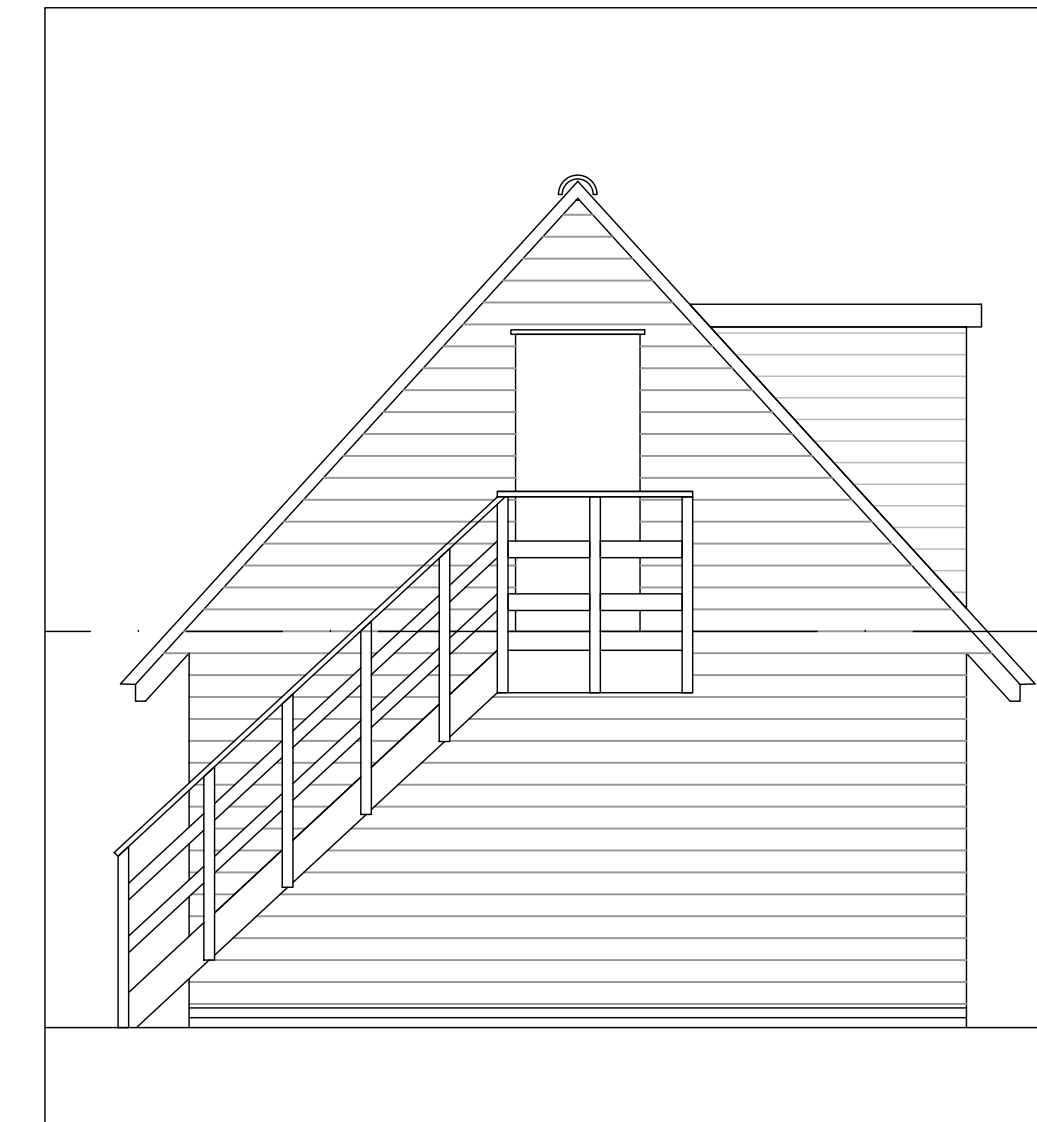

4 Existing Side Elevation
Scale 1:50

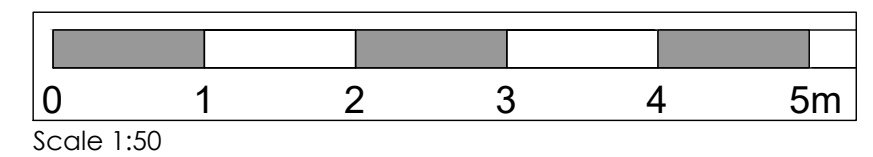

Note:
Drawing issued for information only.
All statutory and party wall consents to be agreed prior to any works being undertaken.
Do not construct from this drawing.
Alterations to main house subject to building control advice and approval and structural engineers review and confirmation.

For dimensions and information relating to this drawing, contractors must visit site and be responsible for taking and checking dimensions. CDM 2015 Contractor should be aware of risks associated with handling and installation of all areas of the proposed design proposal

Site subject to detailed survey

Planning Drawing

CBGB Design Ltd.

16 Avenue Road, Chelmsford, Essex, CM2 9TY - T +44(0)7966193859

Project	Kingscote		
Drawing Title	Existing Elevations		
Project No.	13256	Drawing Number	
Scale	1:50	EP-02 rev A	
Date	August 2023		
Rev			
A	Notes Altered		
--	--		