



0 2m
scale 1:100

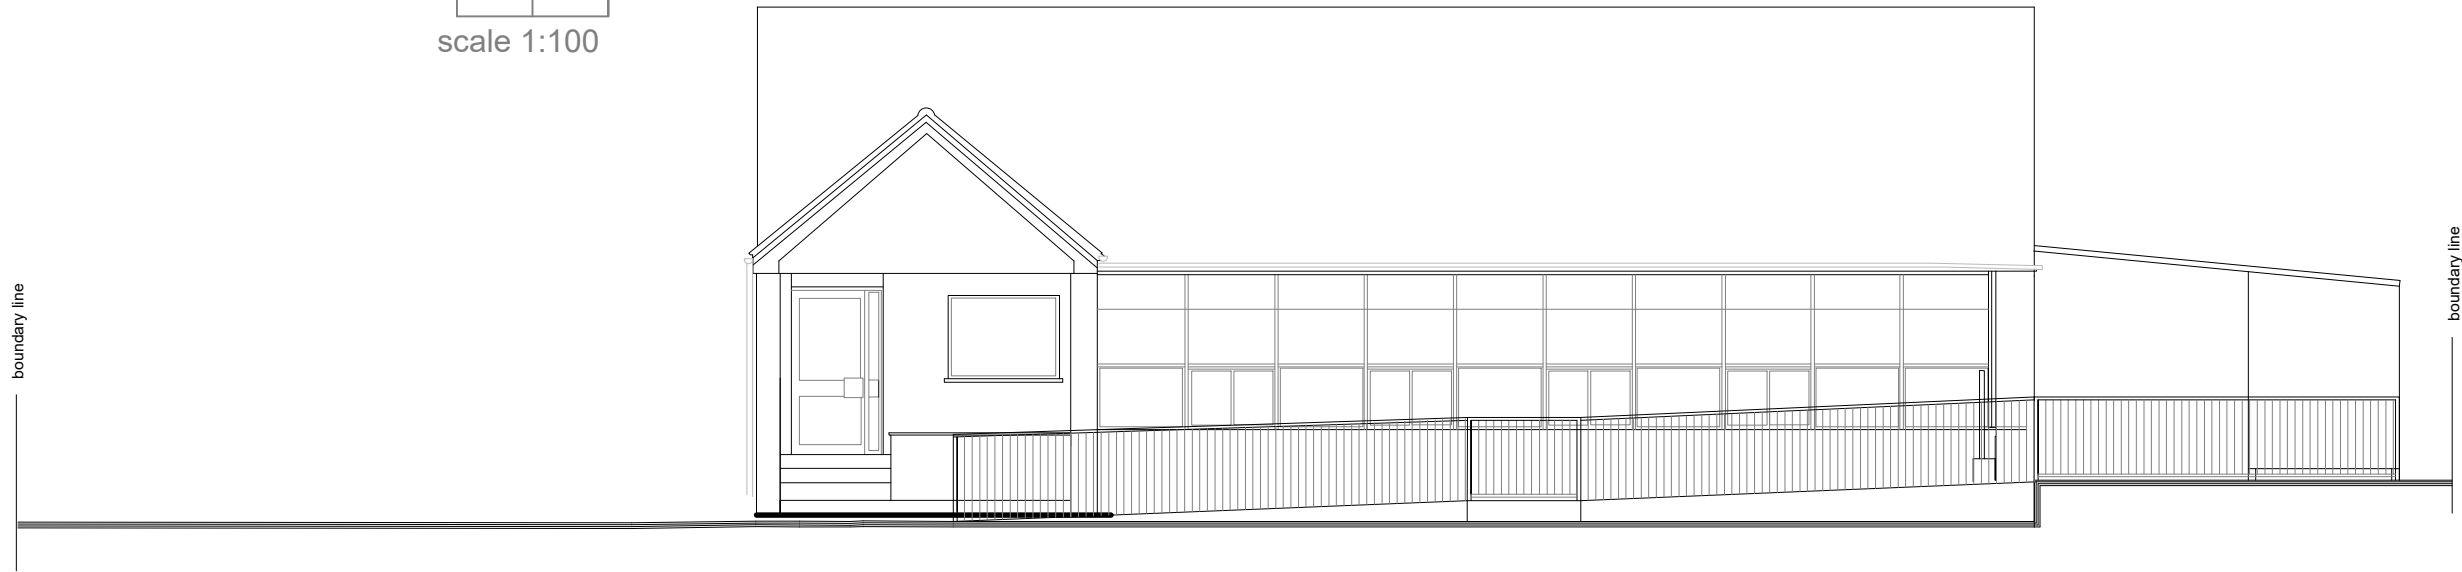

FRONT ELEVATION (East)

0 2m
scale 1:100

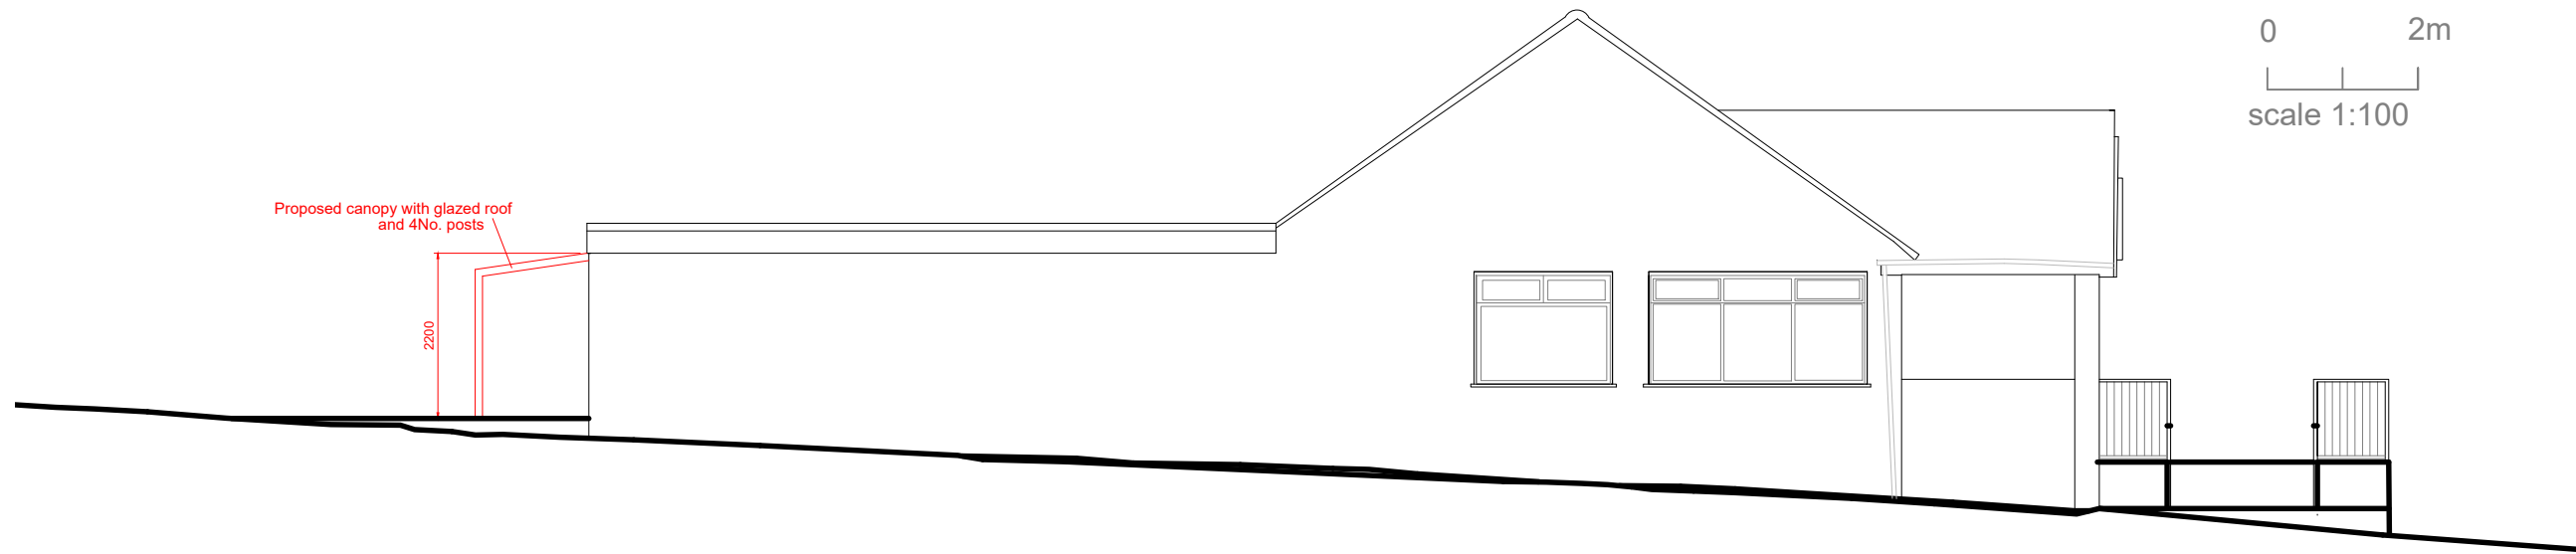

SIDE ELEVATION (South)

