



26
25
24
23
22
21
20
19
18
17
16
15
14
13
12
11
10
9
8
7
6
5
4
3
2
1

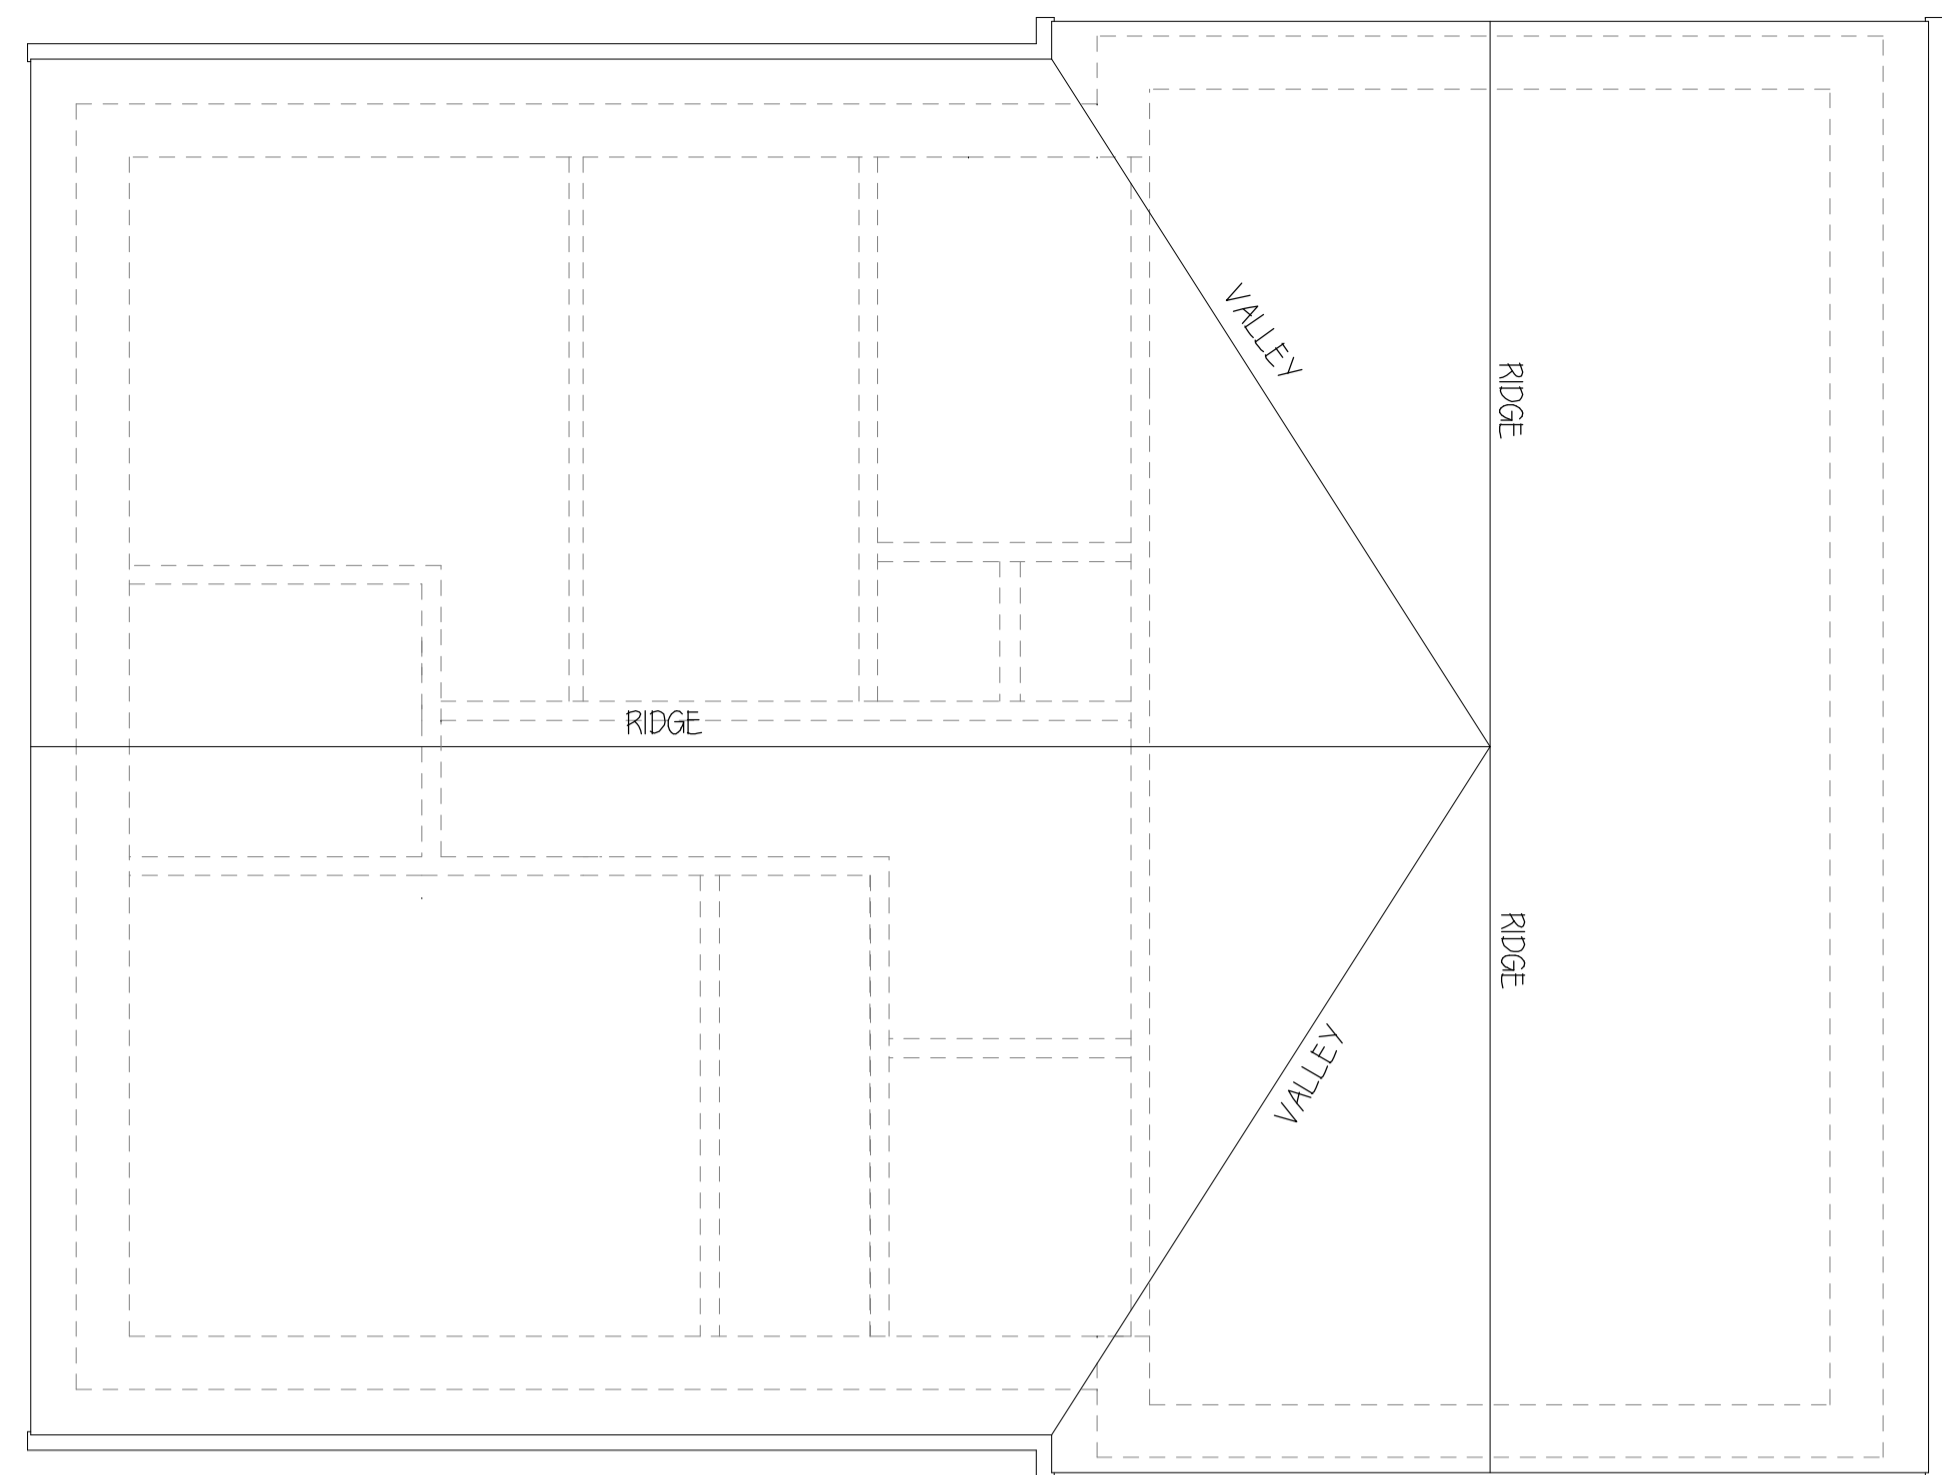

ROOF PLAN

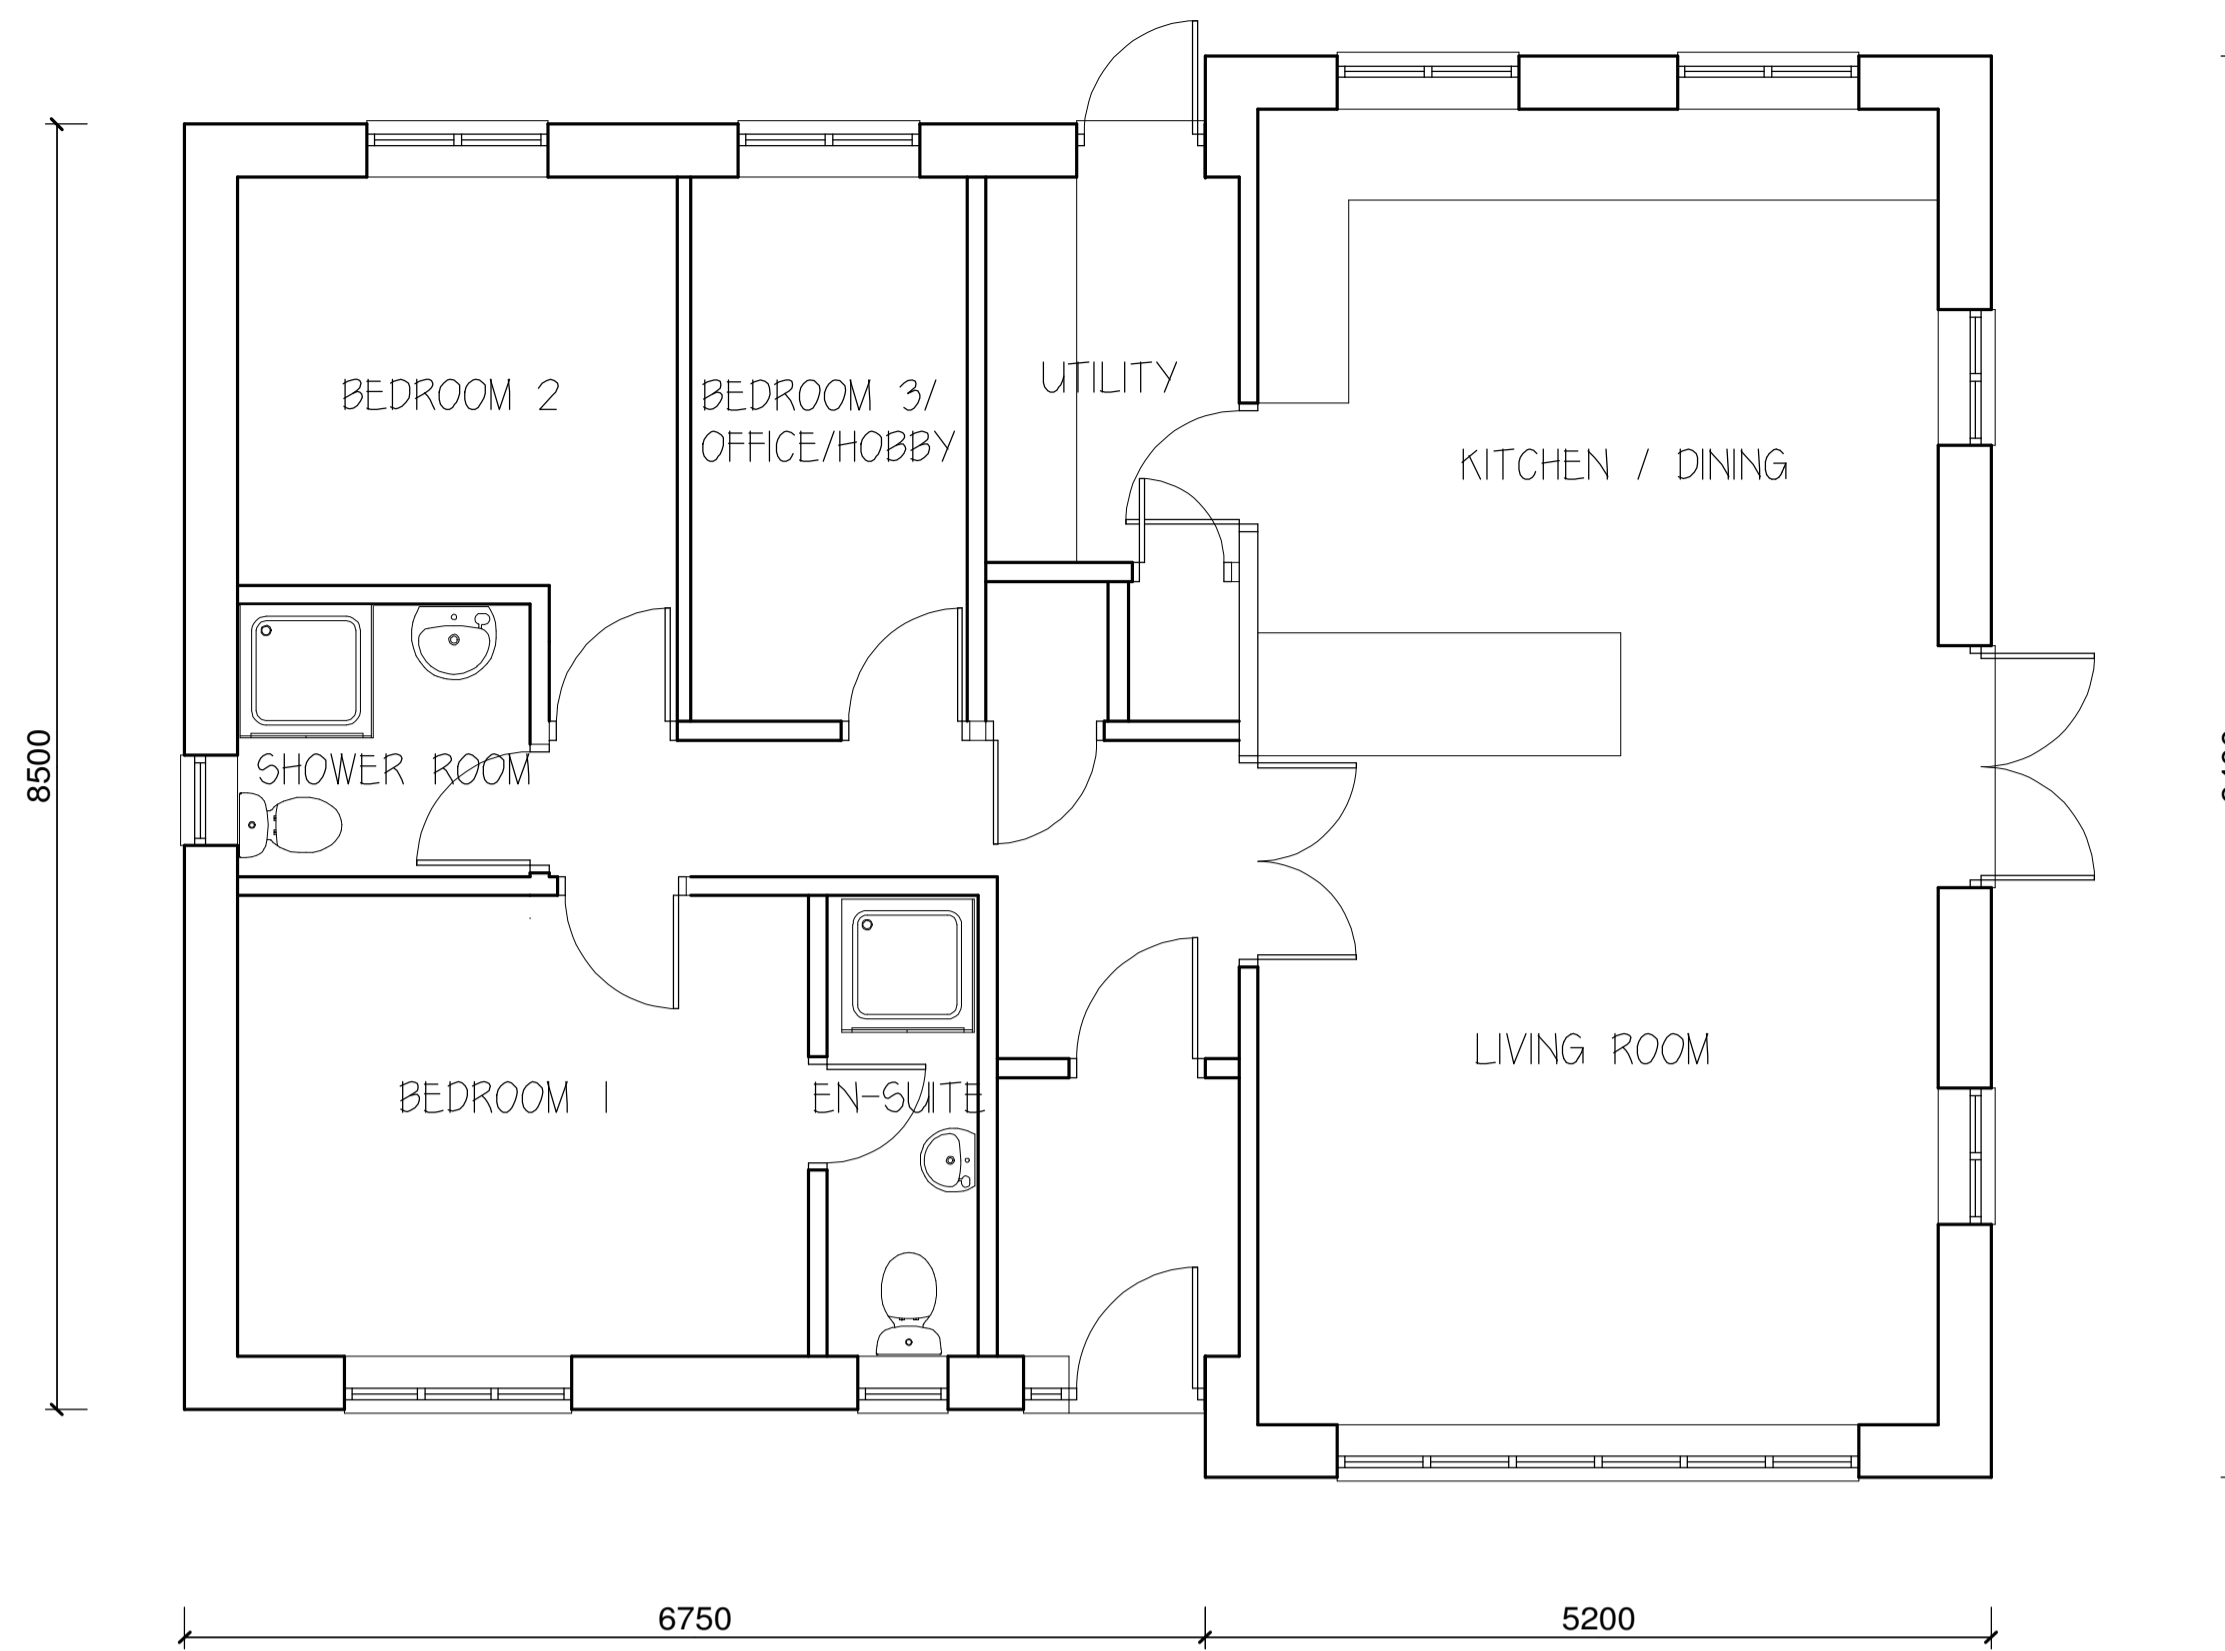


GROUND FLOOR PLAN




NORTH-EAST ELEVATION



SOUTH-WEST ELEVATION

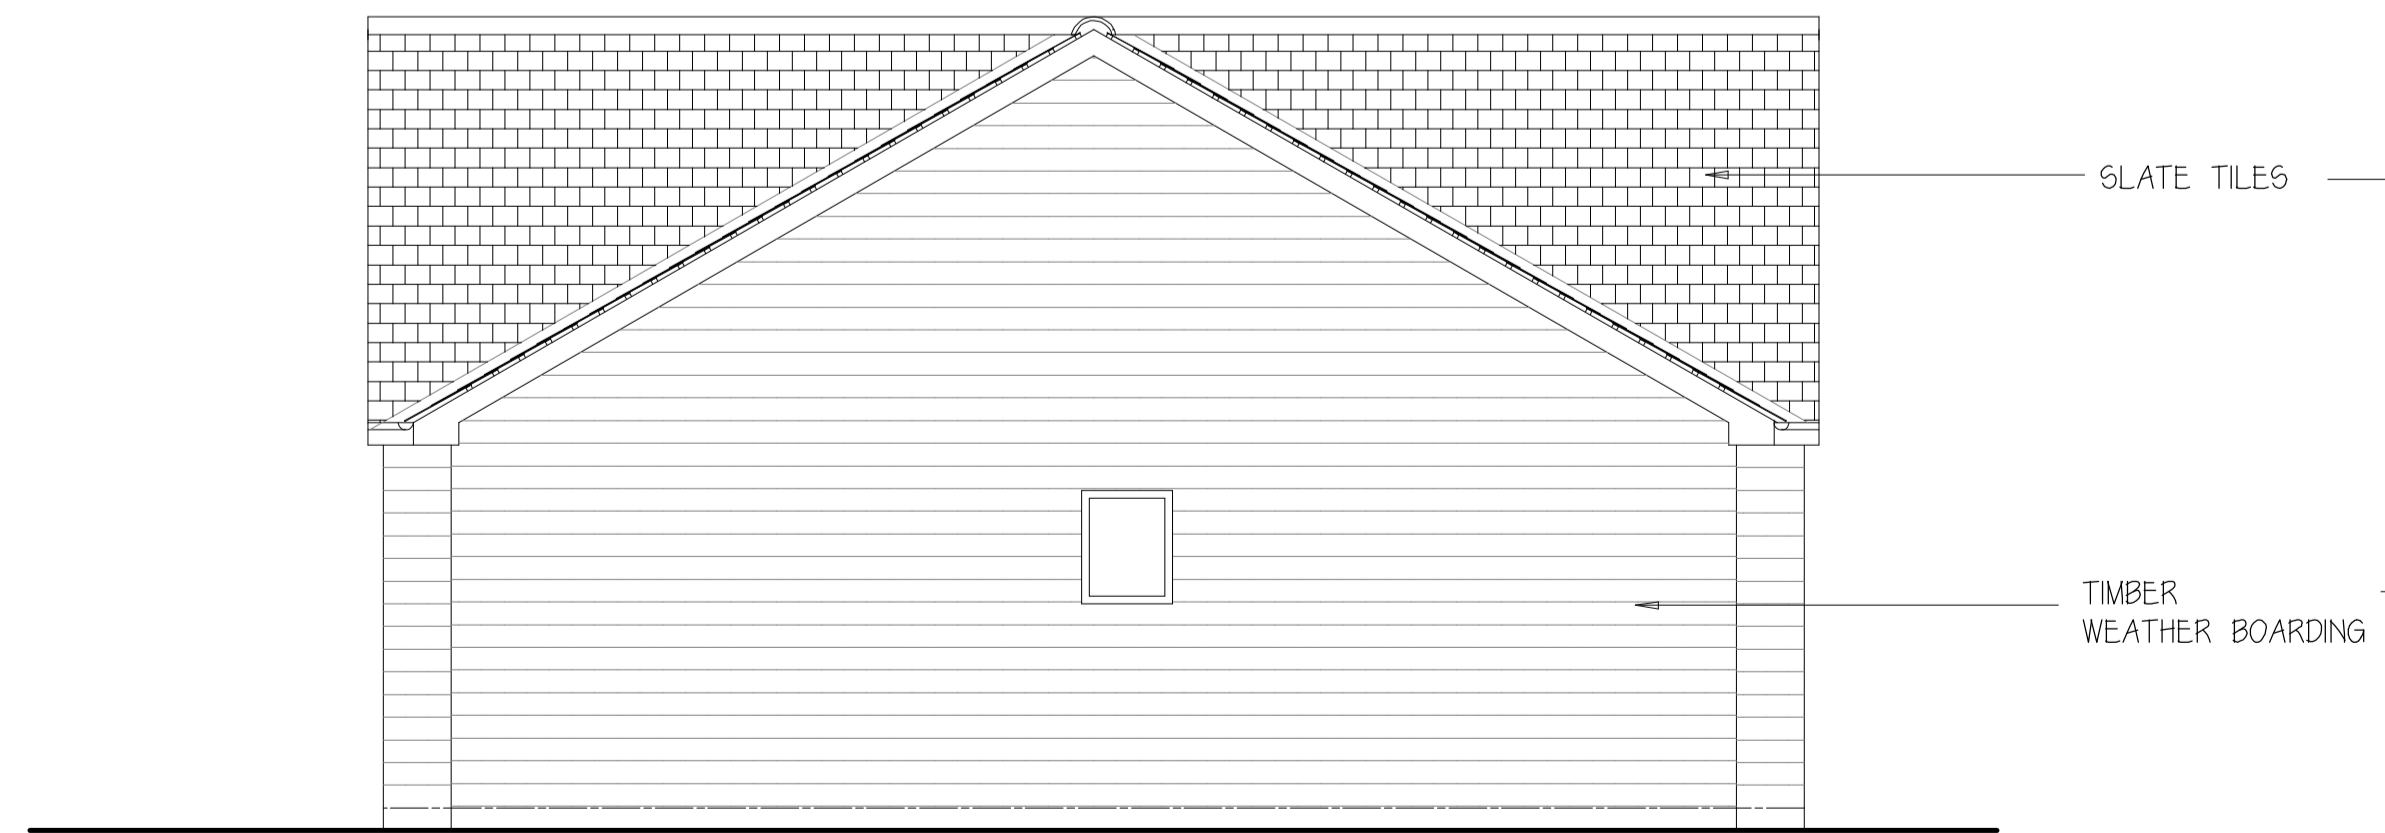

NORTH-WEST ELEVATION

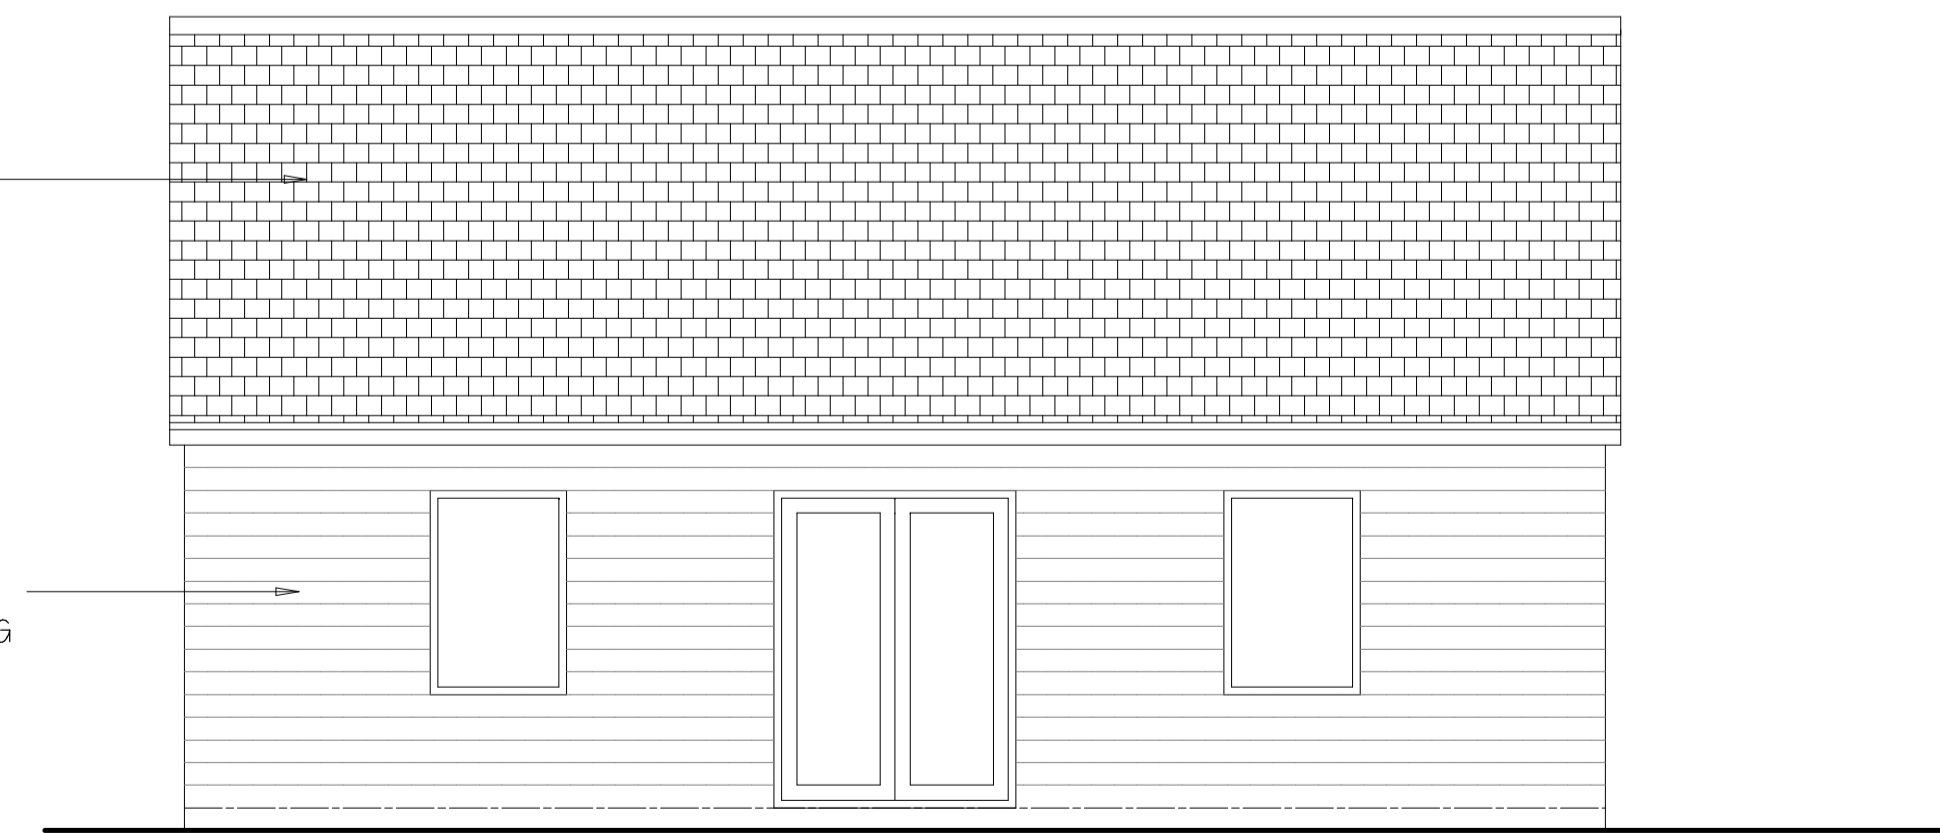

SOUTH-EAST ELEVATION

0 1 2 3 4 5 6 7 8 9 10 11 12 13 14 15 16 17 18 19 20 21 22 23 24 25 26 27 28 29 30

Rev. | Date | Description

MJC ARCHITECTS LTD
 Walnut Tree Farm, Upper Green Road,
 Tewin, Hertfordshire AL6 0LH
 Tel: 01438 717413
 Fax: 01438 840463

JOB TITLE
 PROPOSED NEW DWELLING
 LAND ADJACENT TO BOURNE VILLA
 BAKERS END WARESIDE SG12 7SH

DRAWING TITLE
 PROPOSED PLANS AND
 ELEVATIONS

SCALE 1:50	DRAWN BY	DATE DEC'23
JOB NO. 1223	DRAWING NO. 104	REV.

SHEET SIZE
A1