

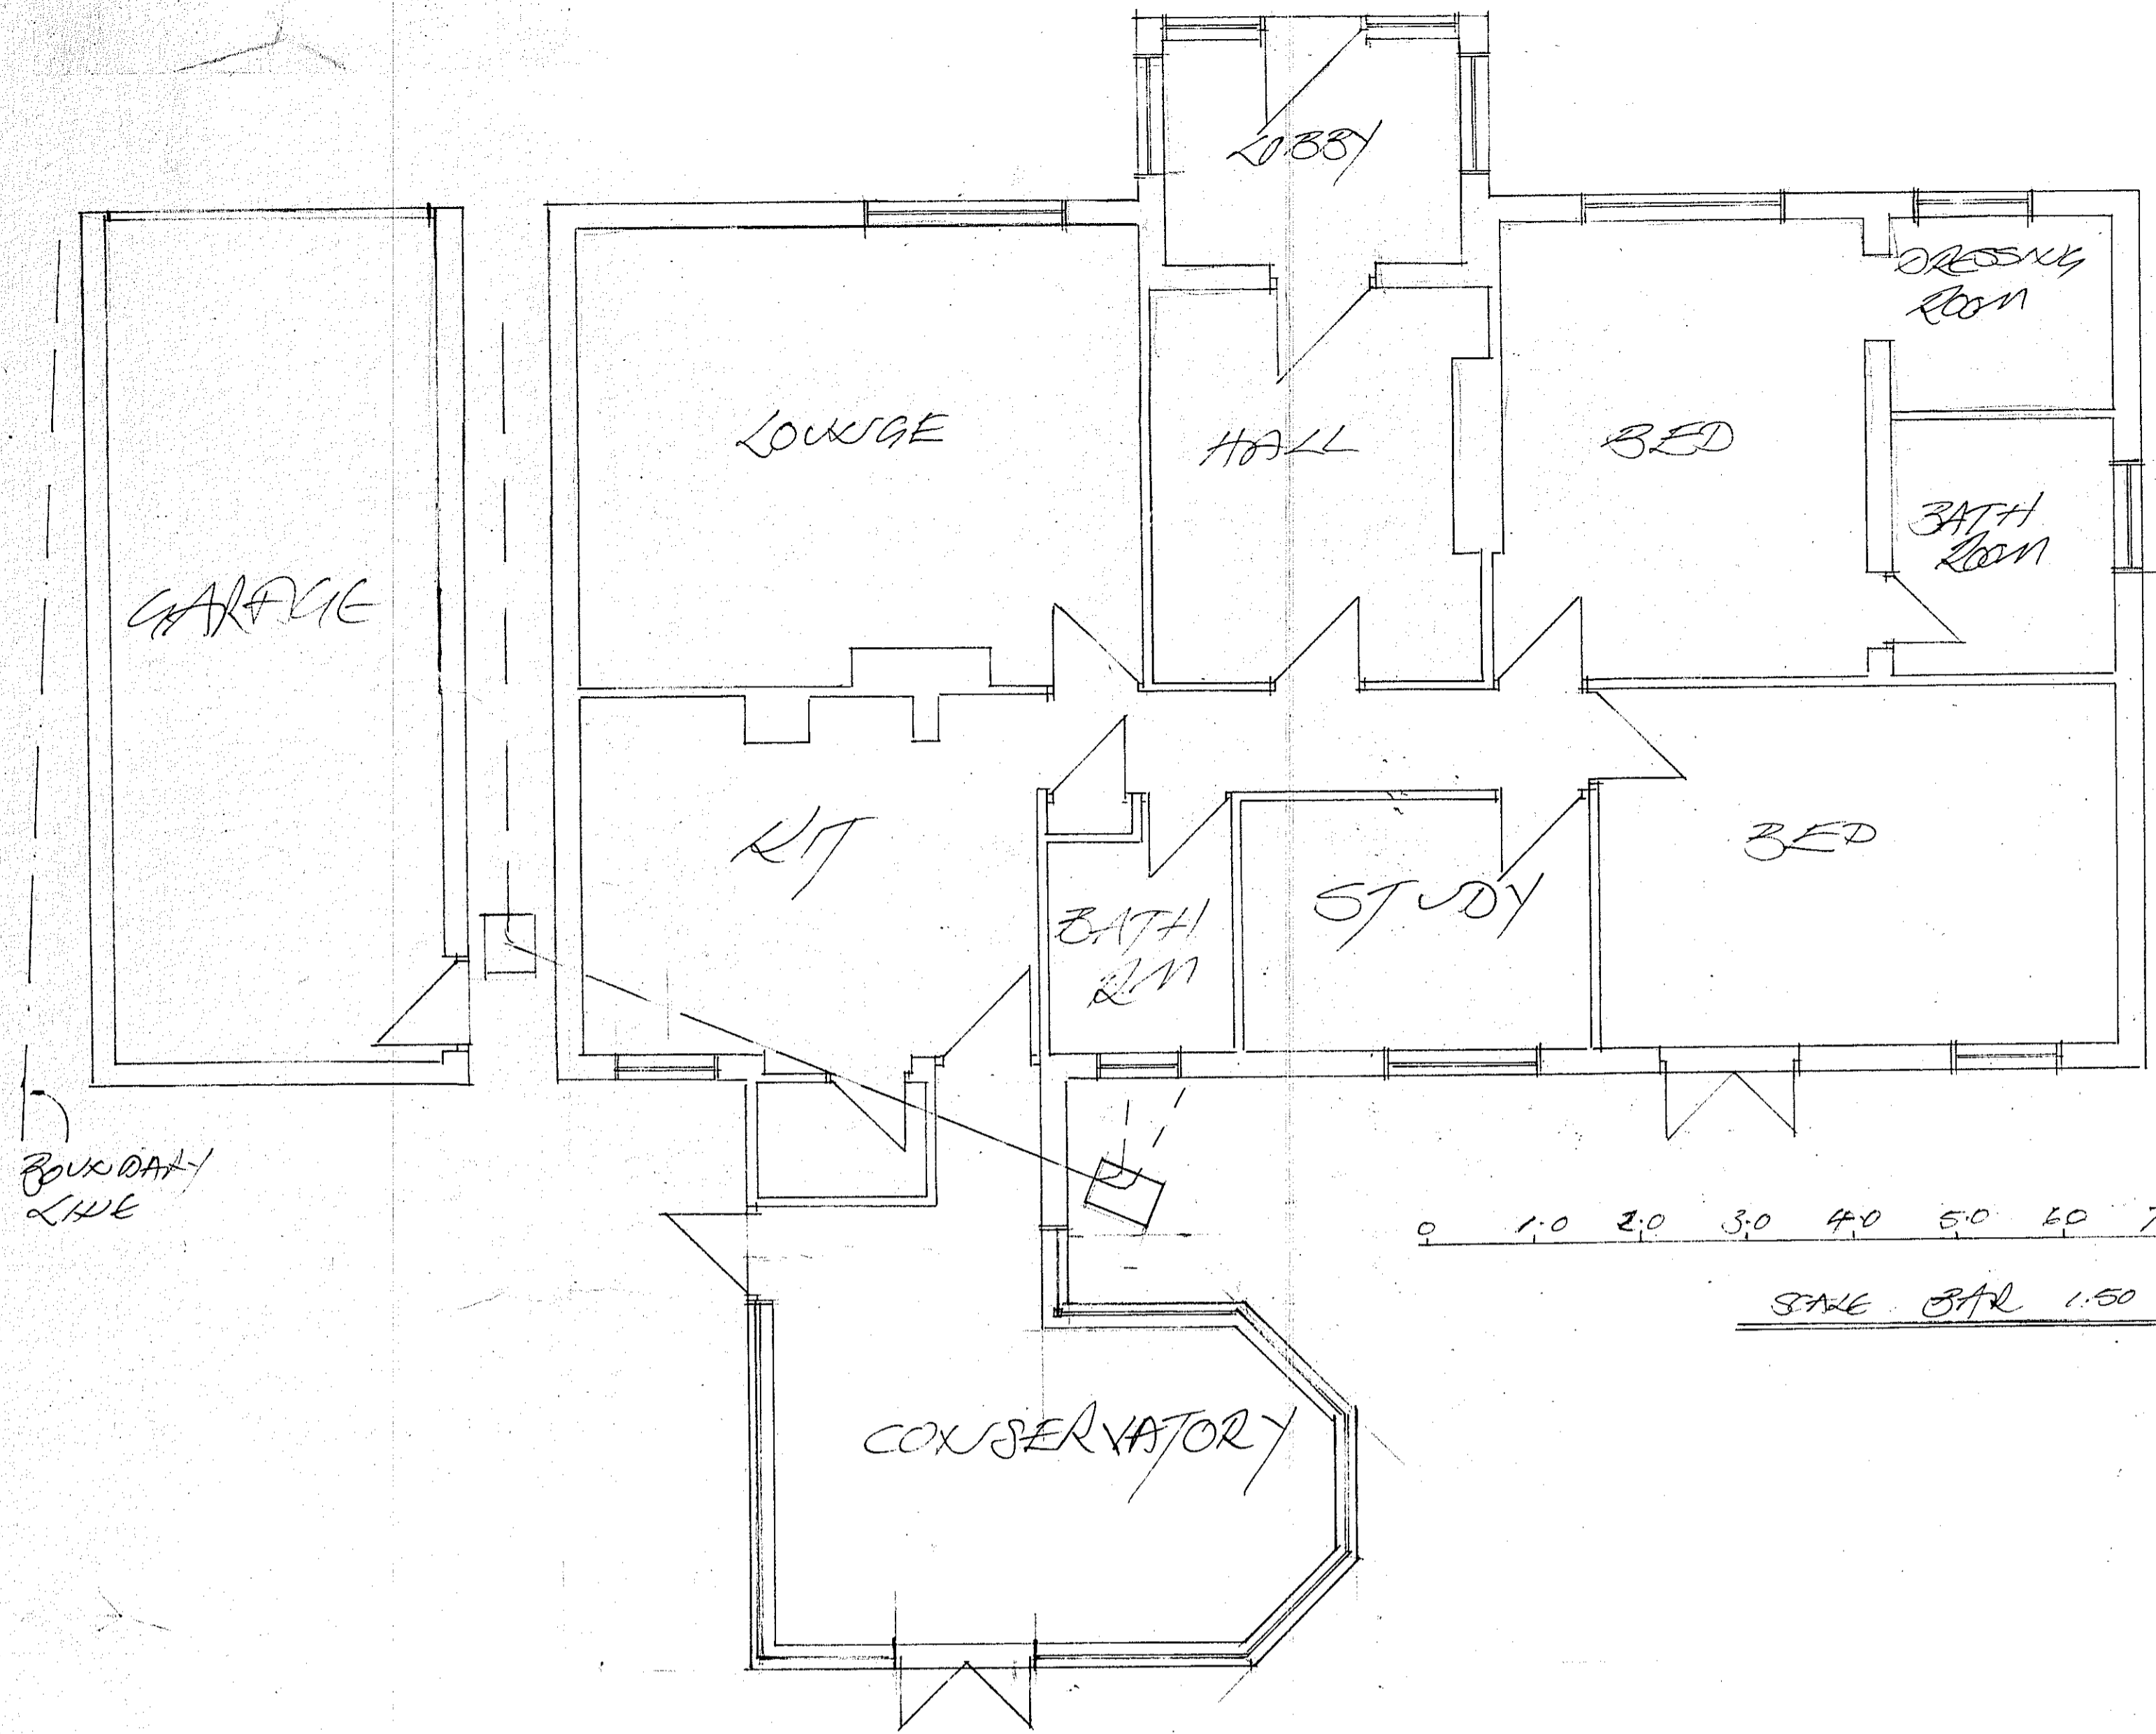


EXISTING PLANS AND ELEVATIONS
AT 8 WOODLAND ROAD LITTLE
BOOKHAM KT13 4HF SCALE 1:50 DRG NO 2911023/2


PAPER SIZE A1 594 x 841mm

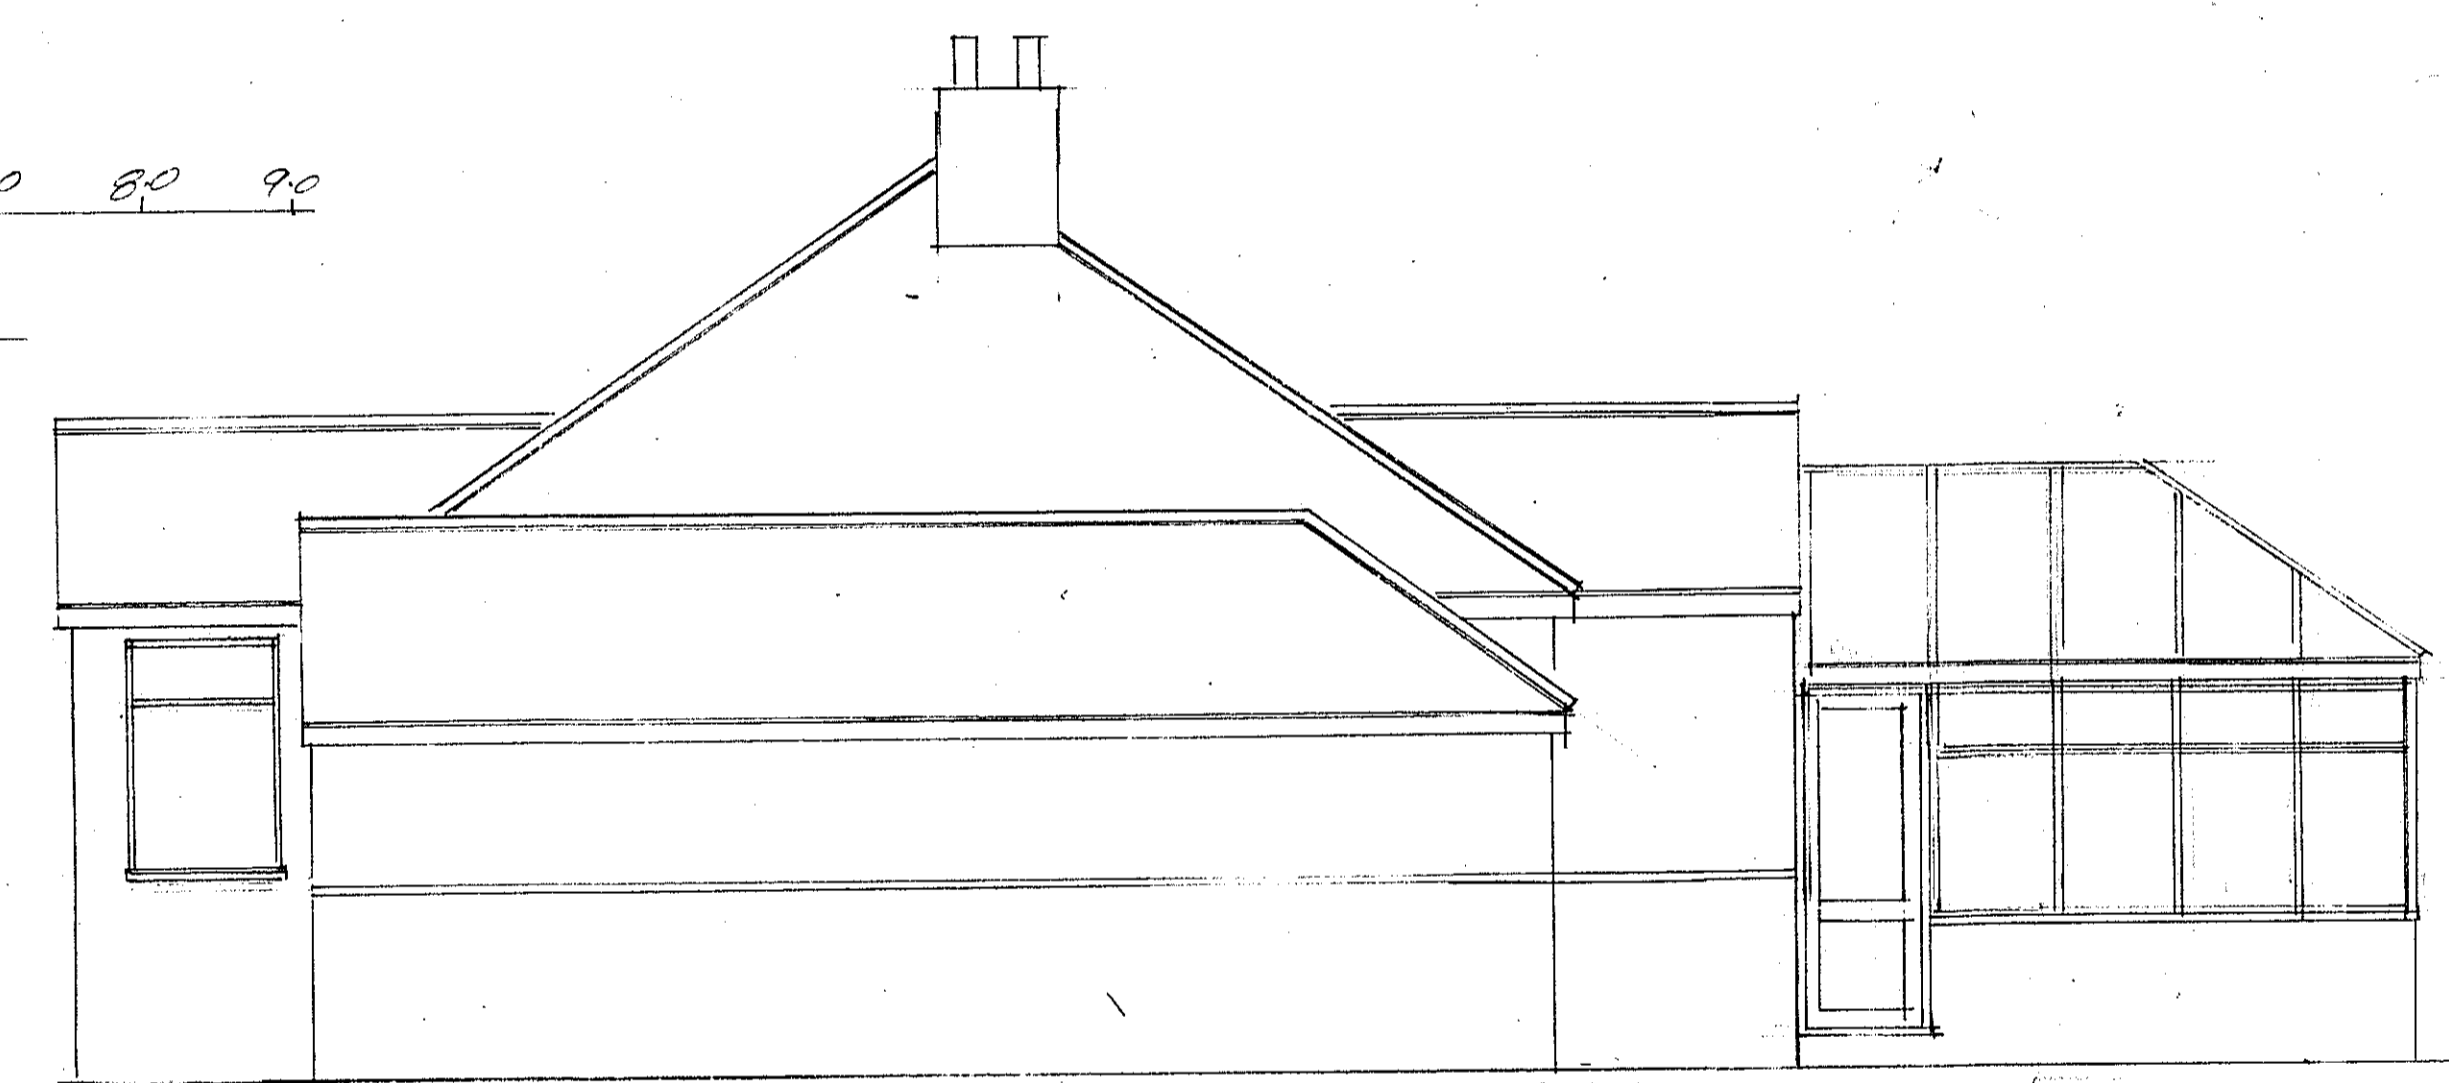

PLAN

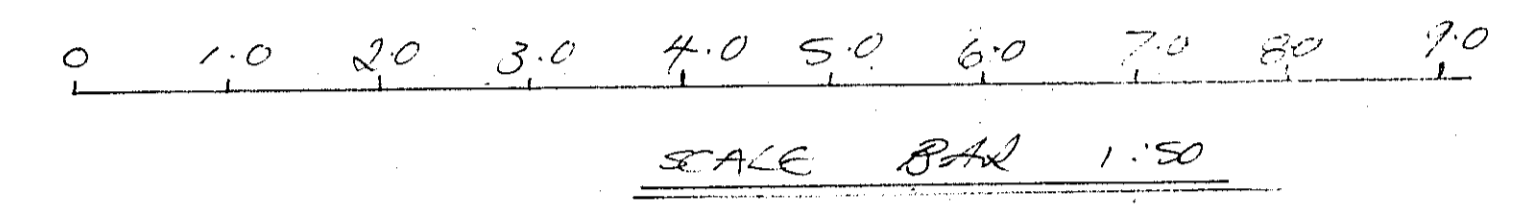

SIDE ELEVATION

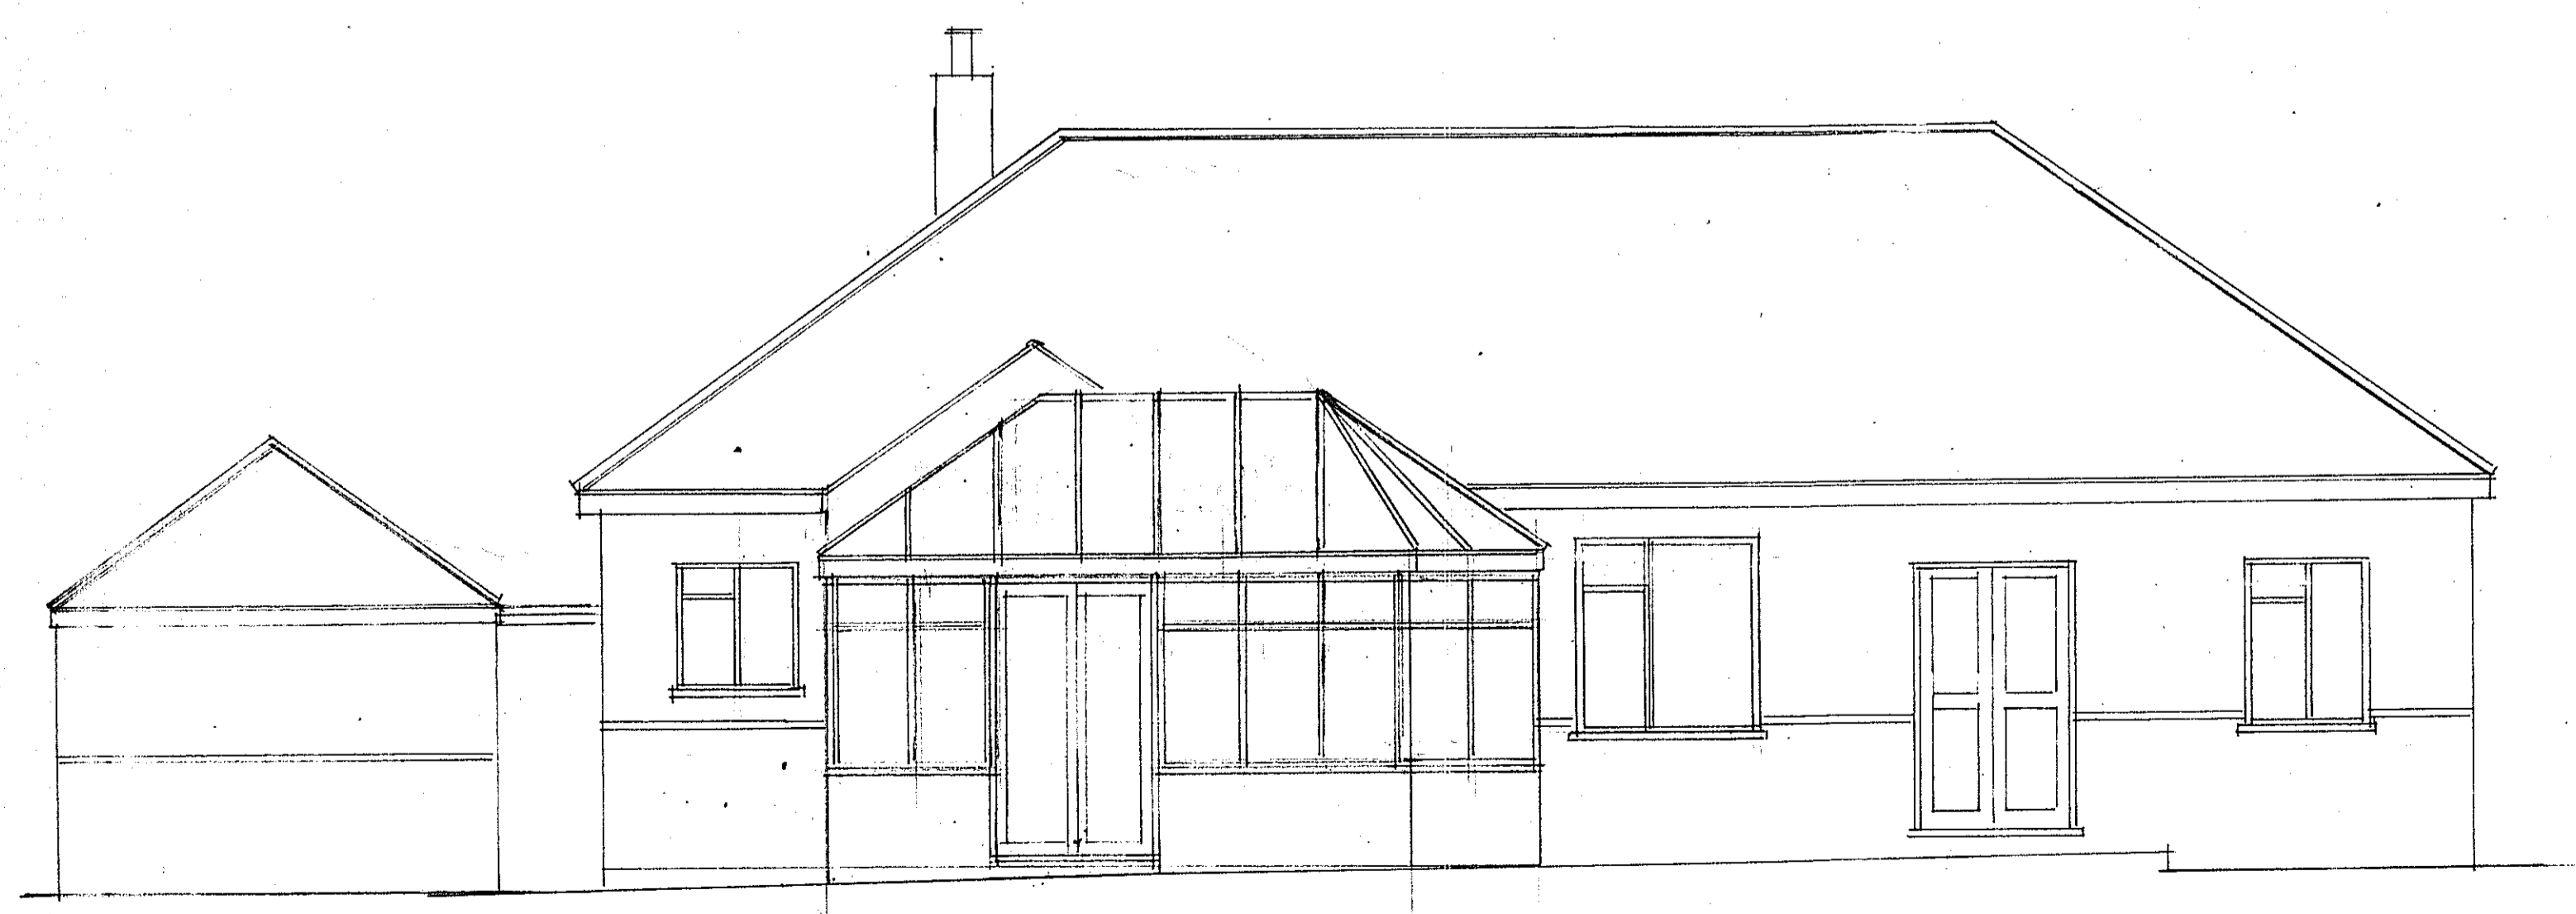

REAR ELEVATION



SIDE ELEVATION