
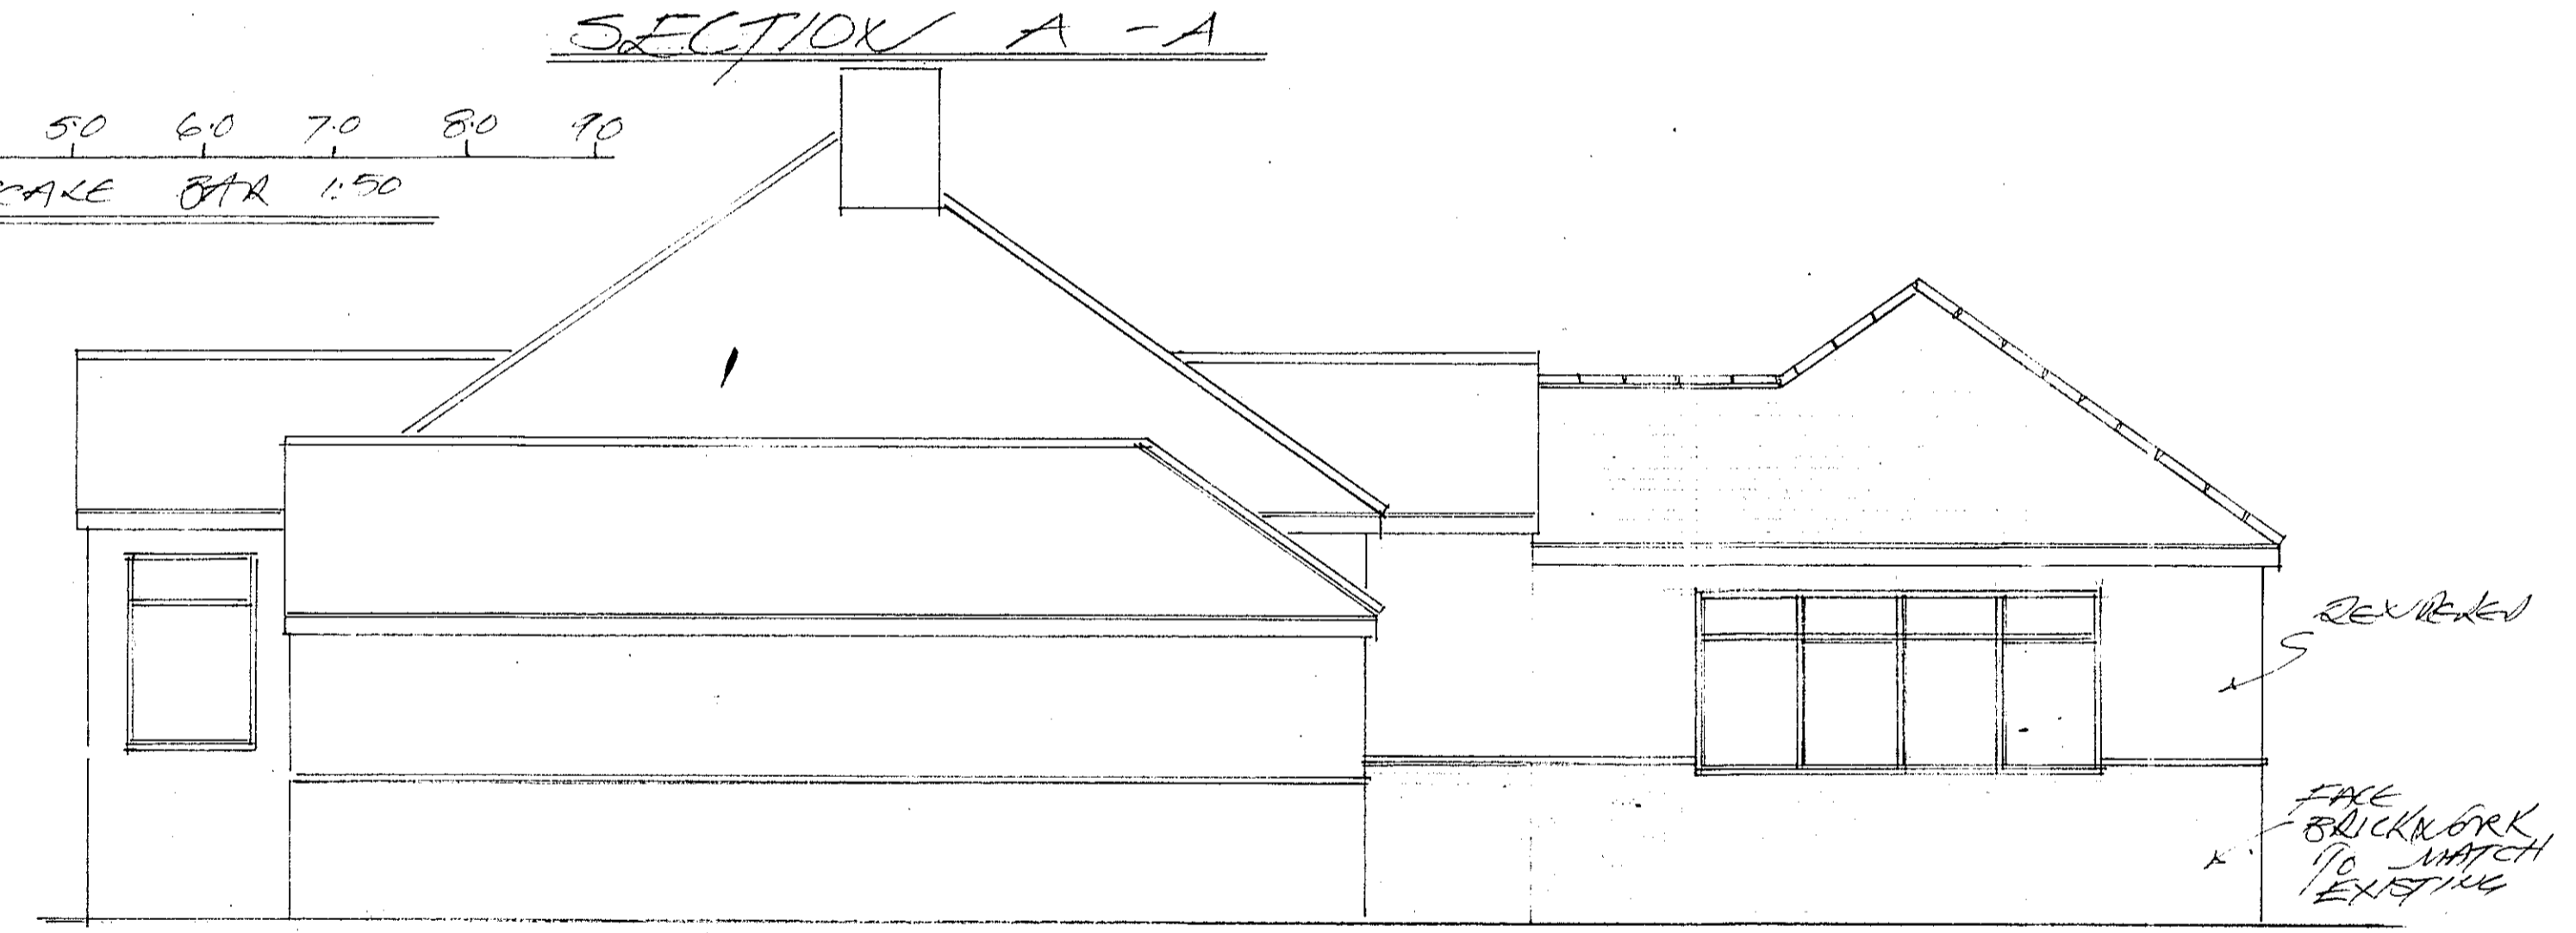
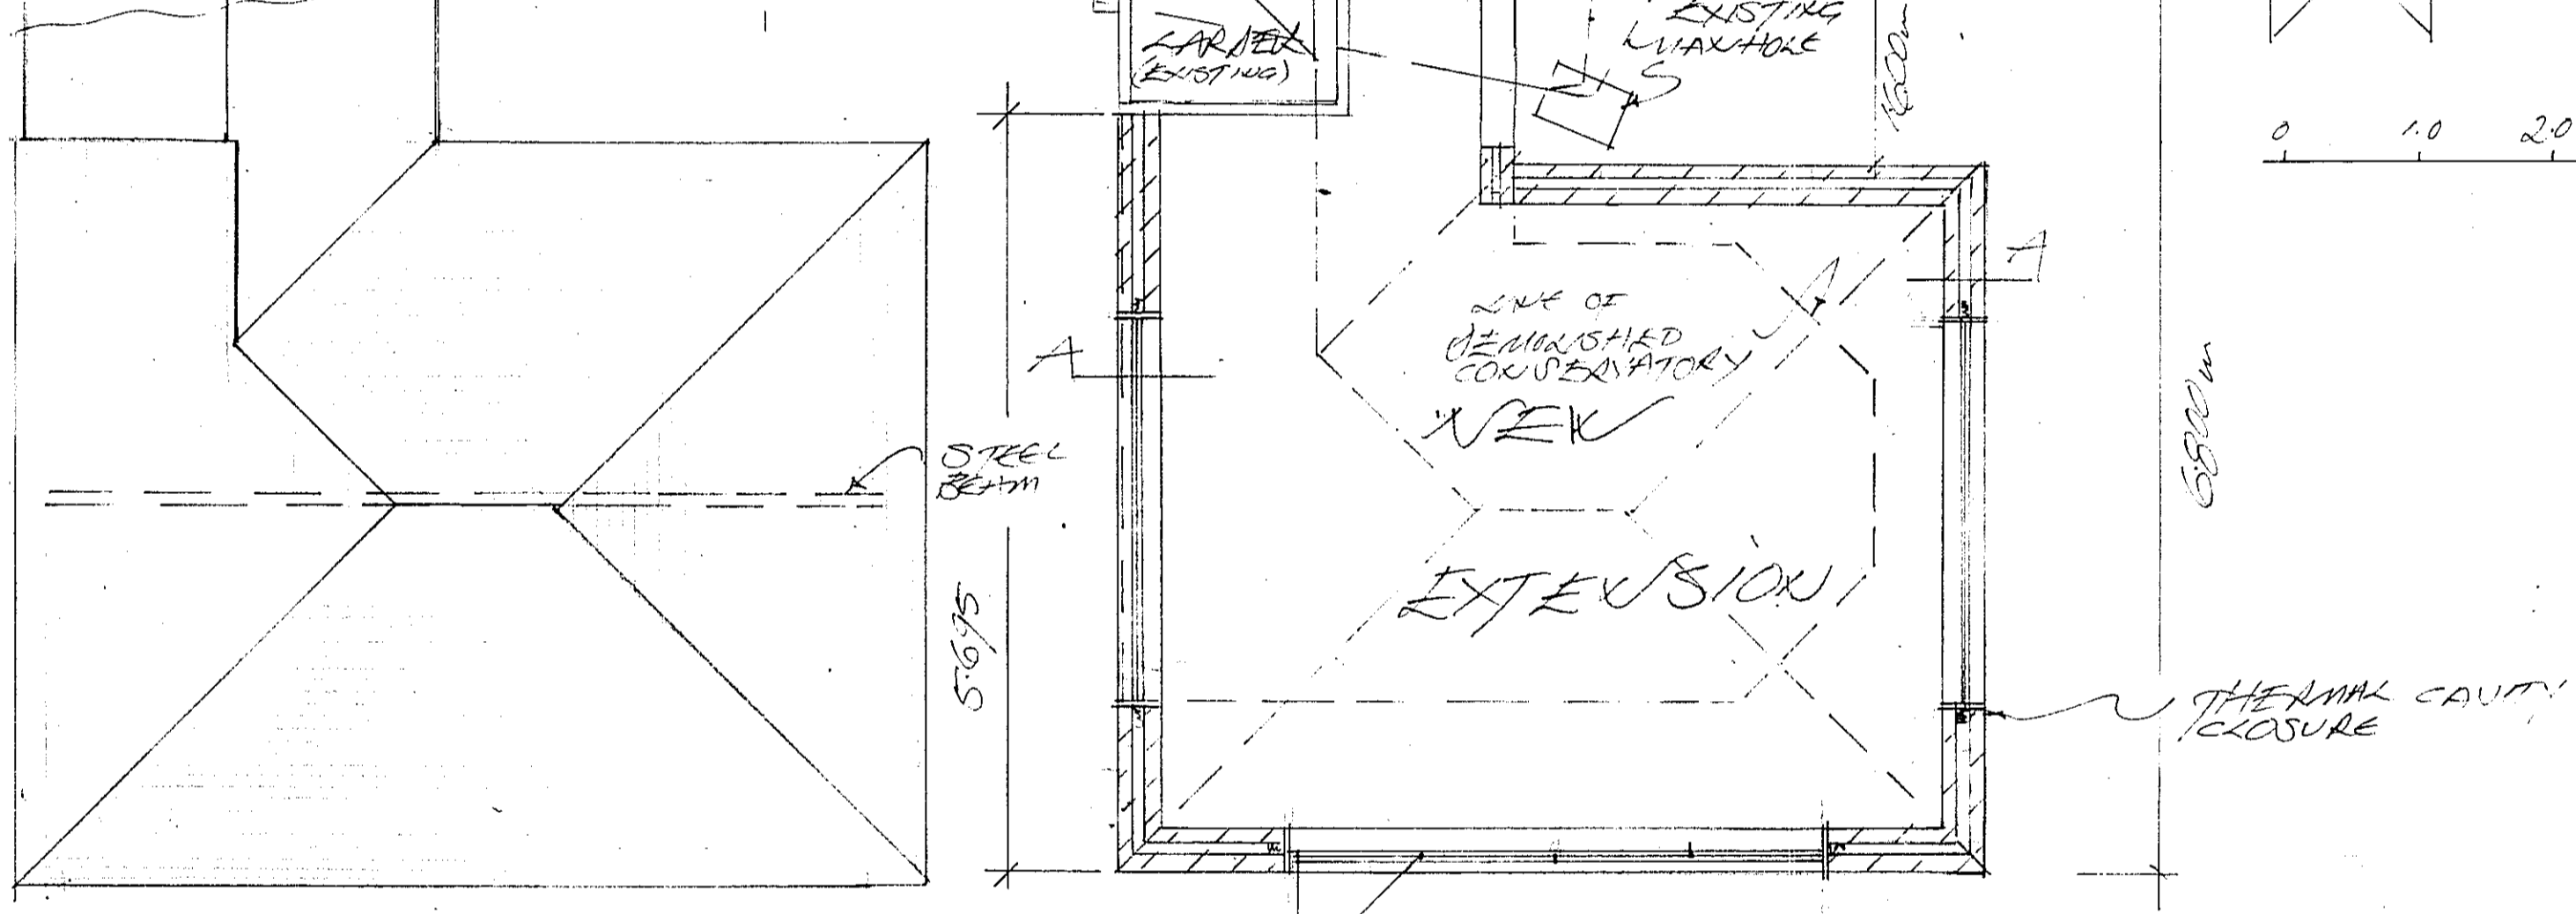
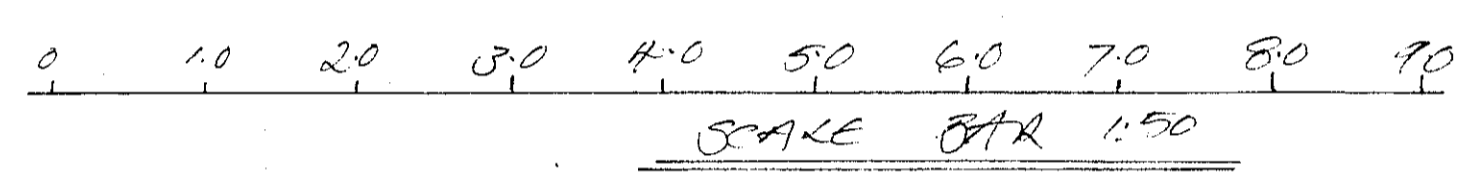
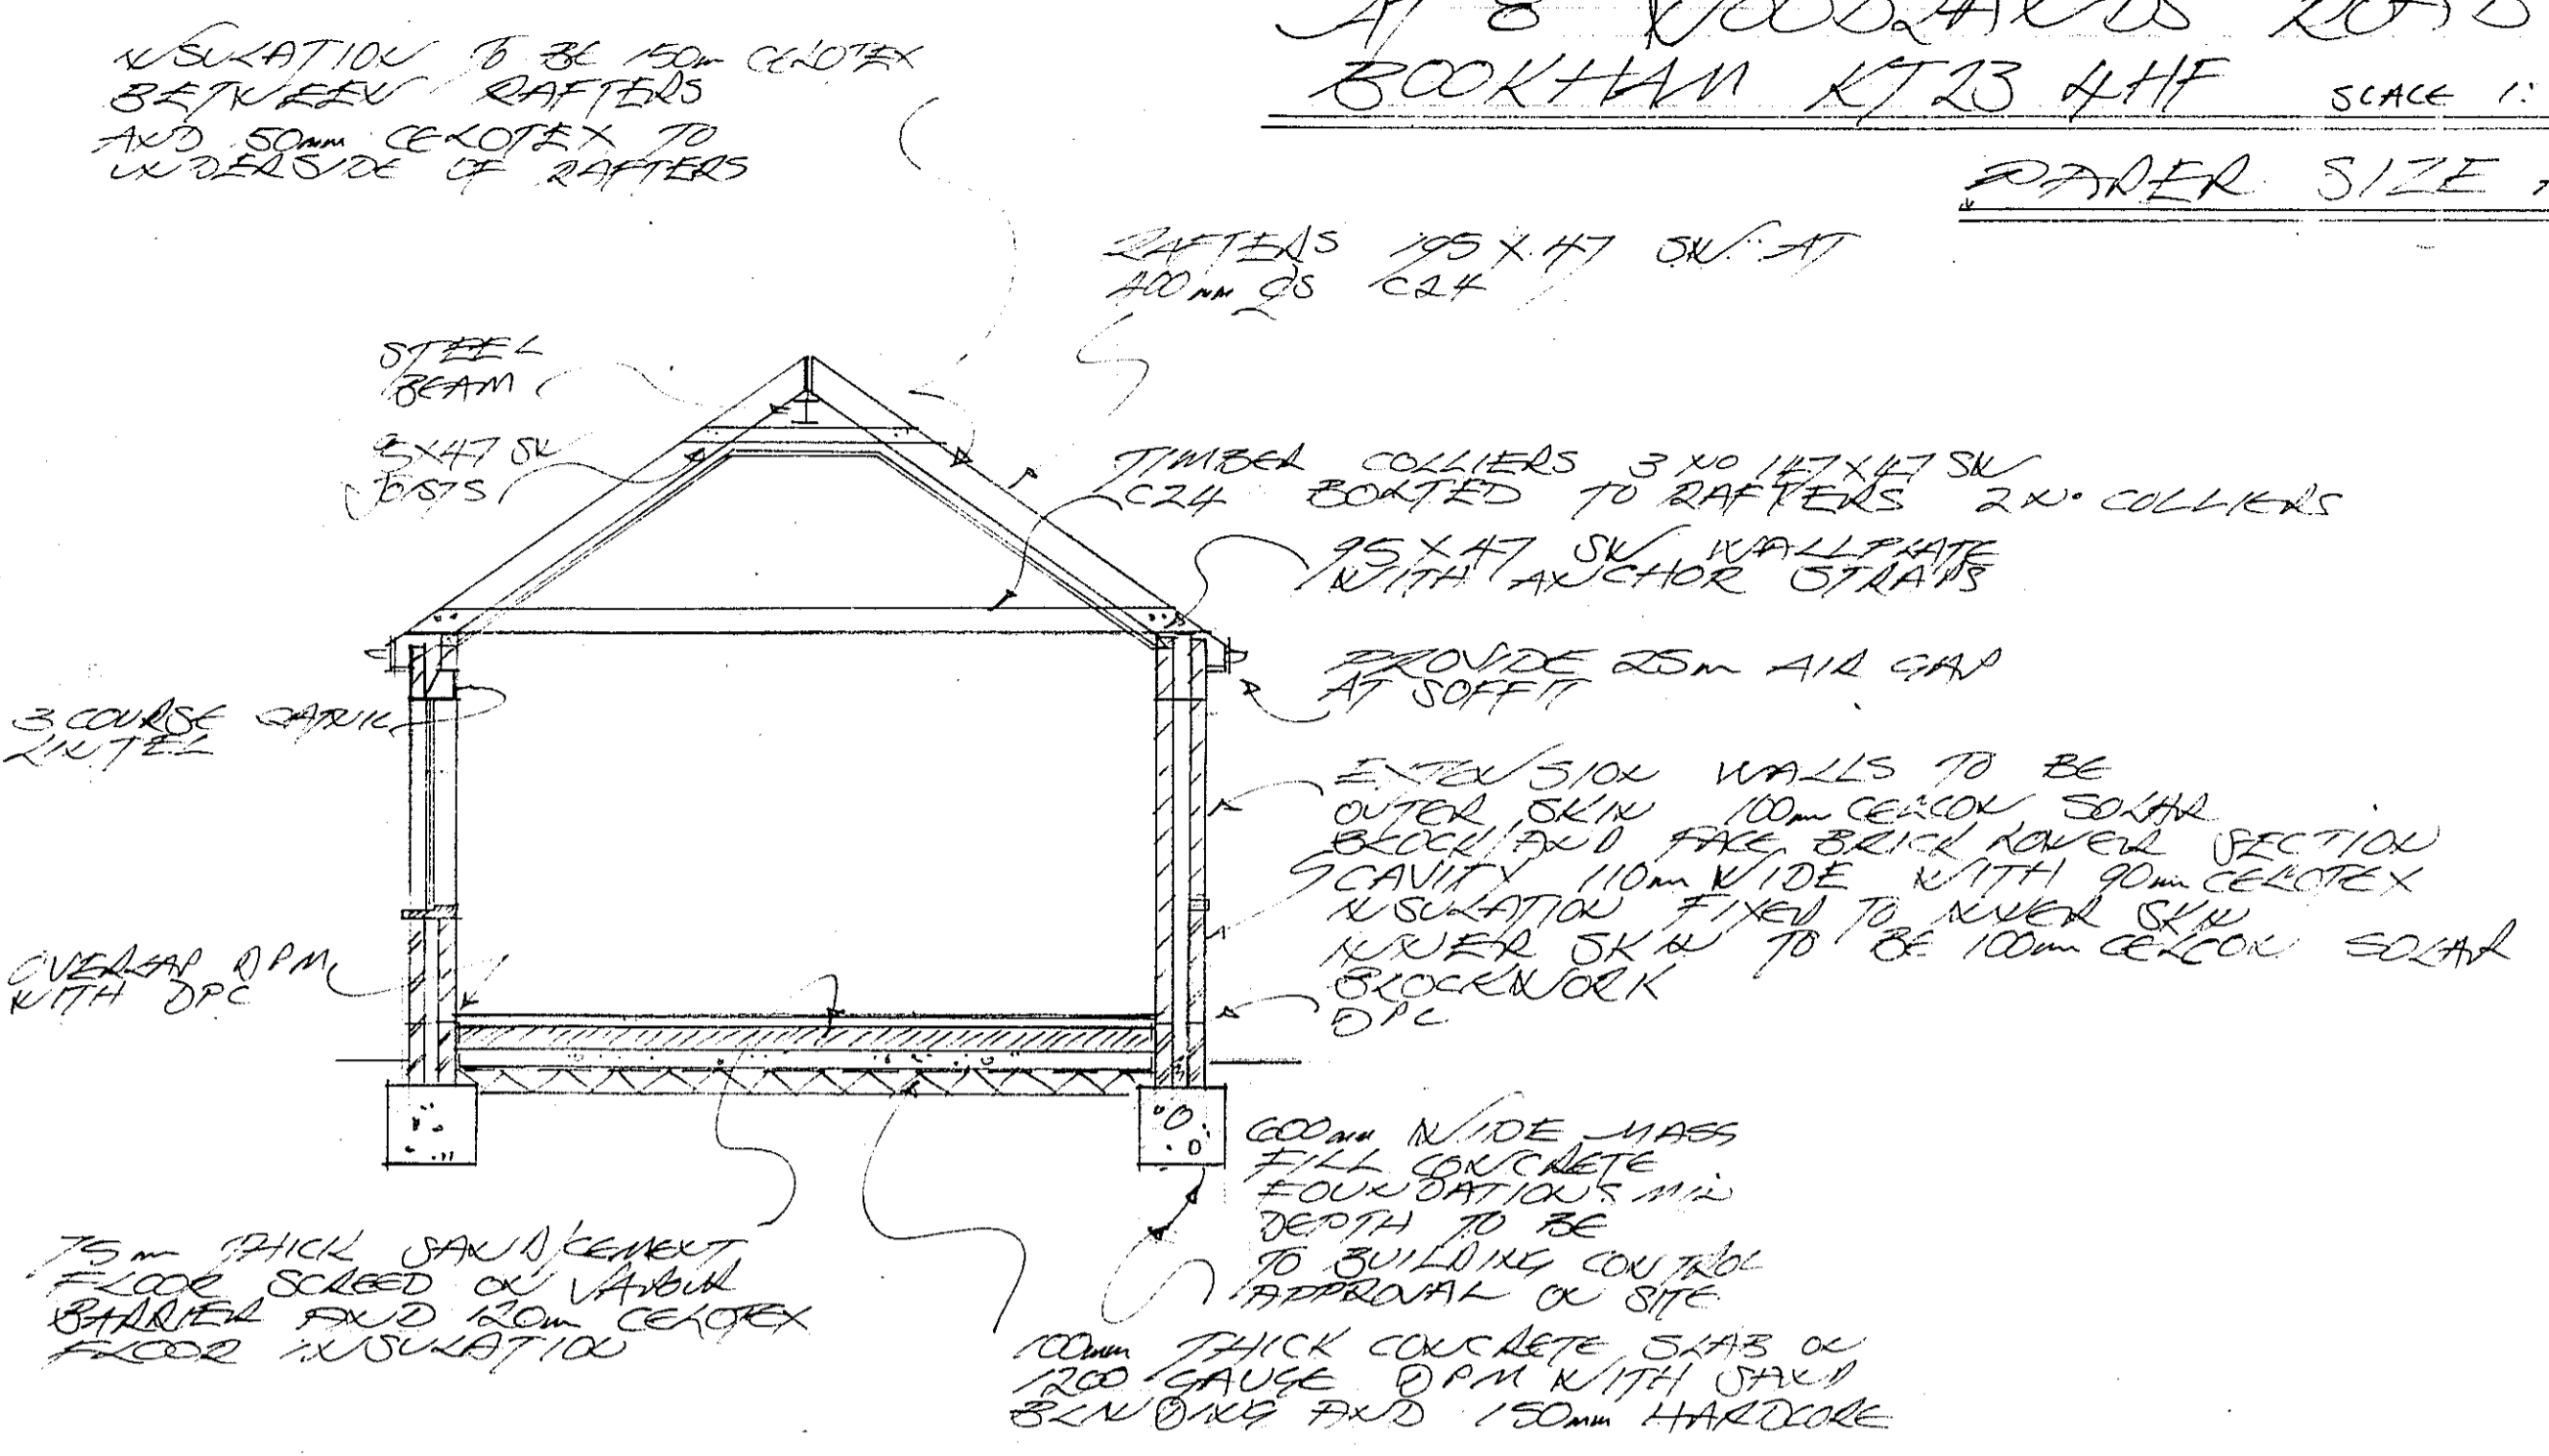




PROPOSED REAR EXTENSION
 AT 8 WOODLANDS ROAD LITTLE
 BOCKHAM KT13 4HF SCALE 1:50 (08/10/2013)
 PAPER SIZE A1 594x841

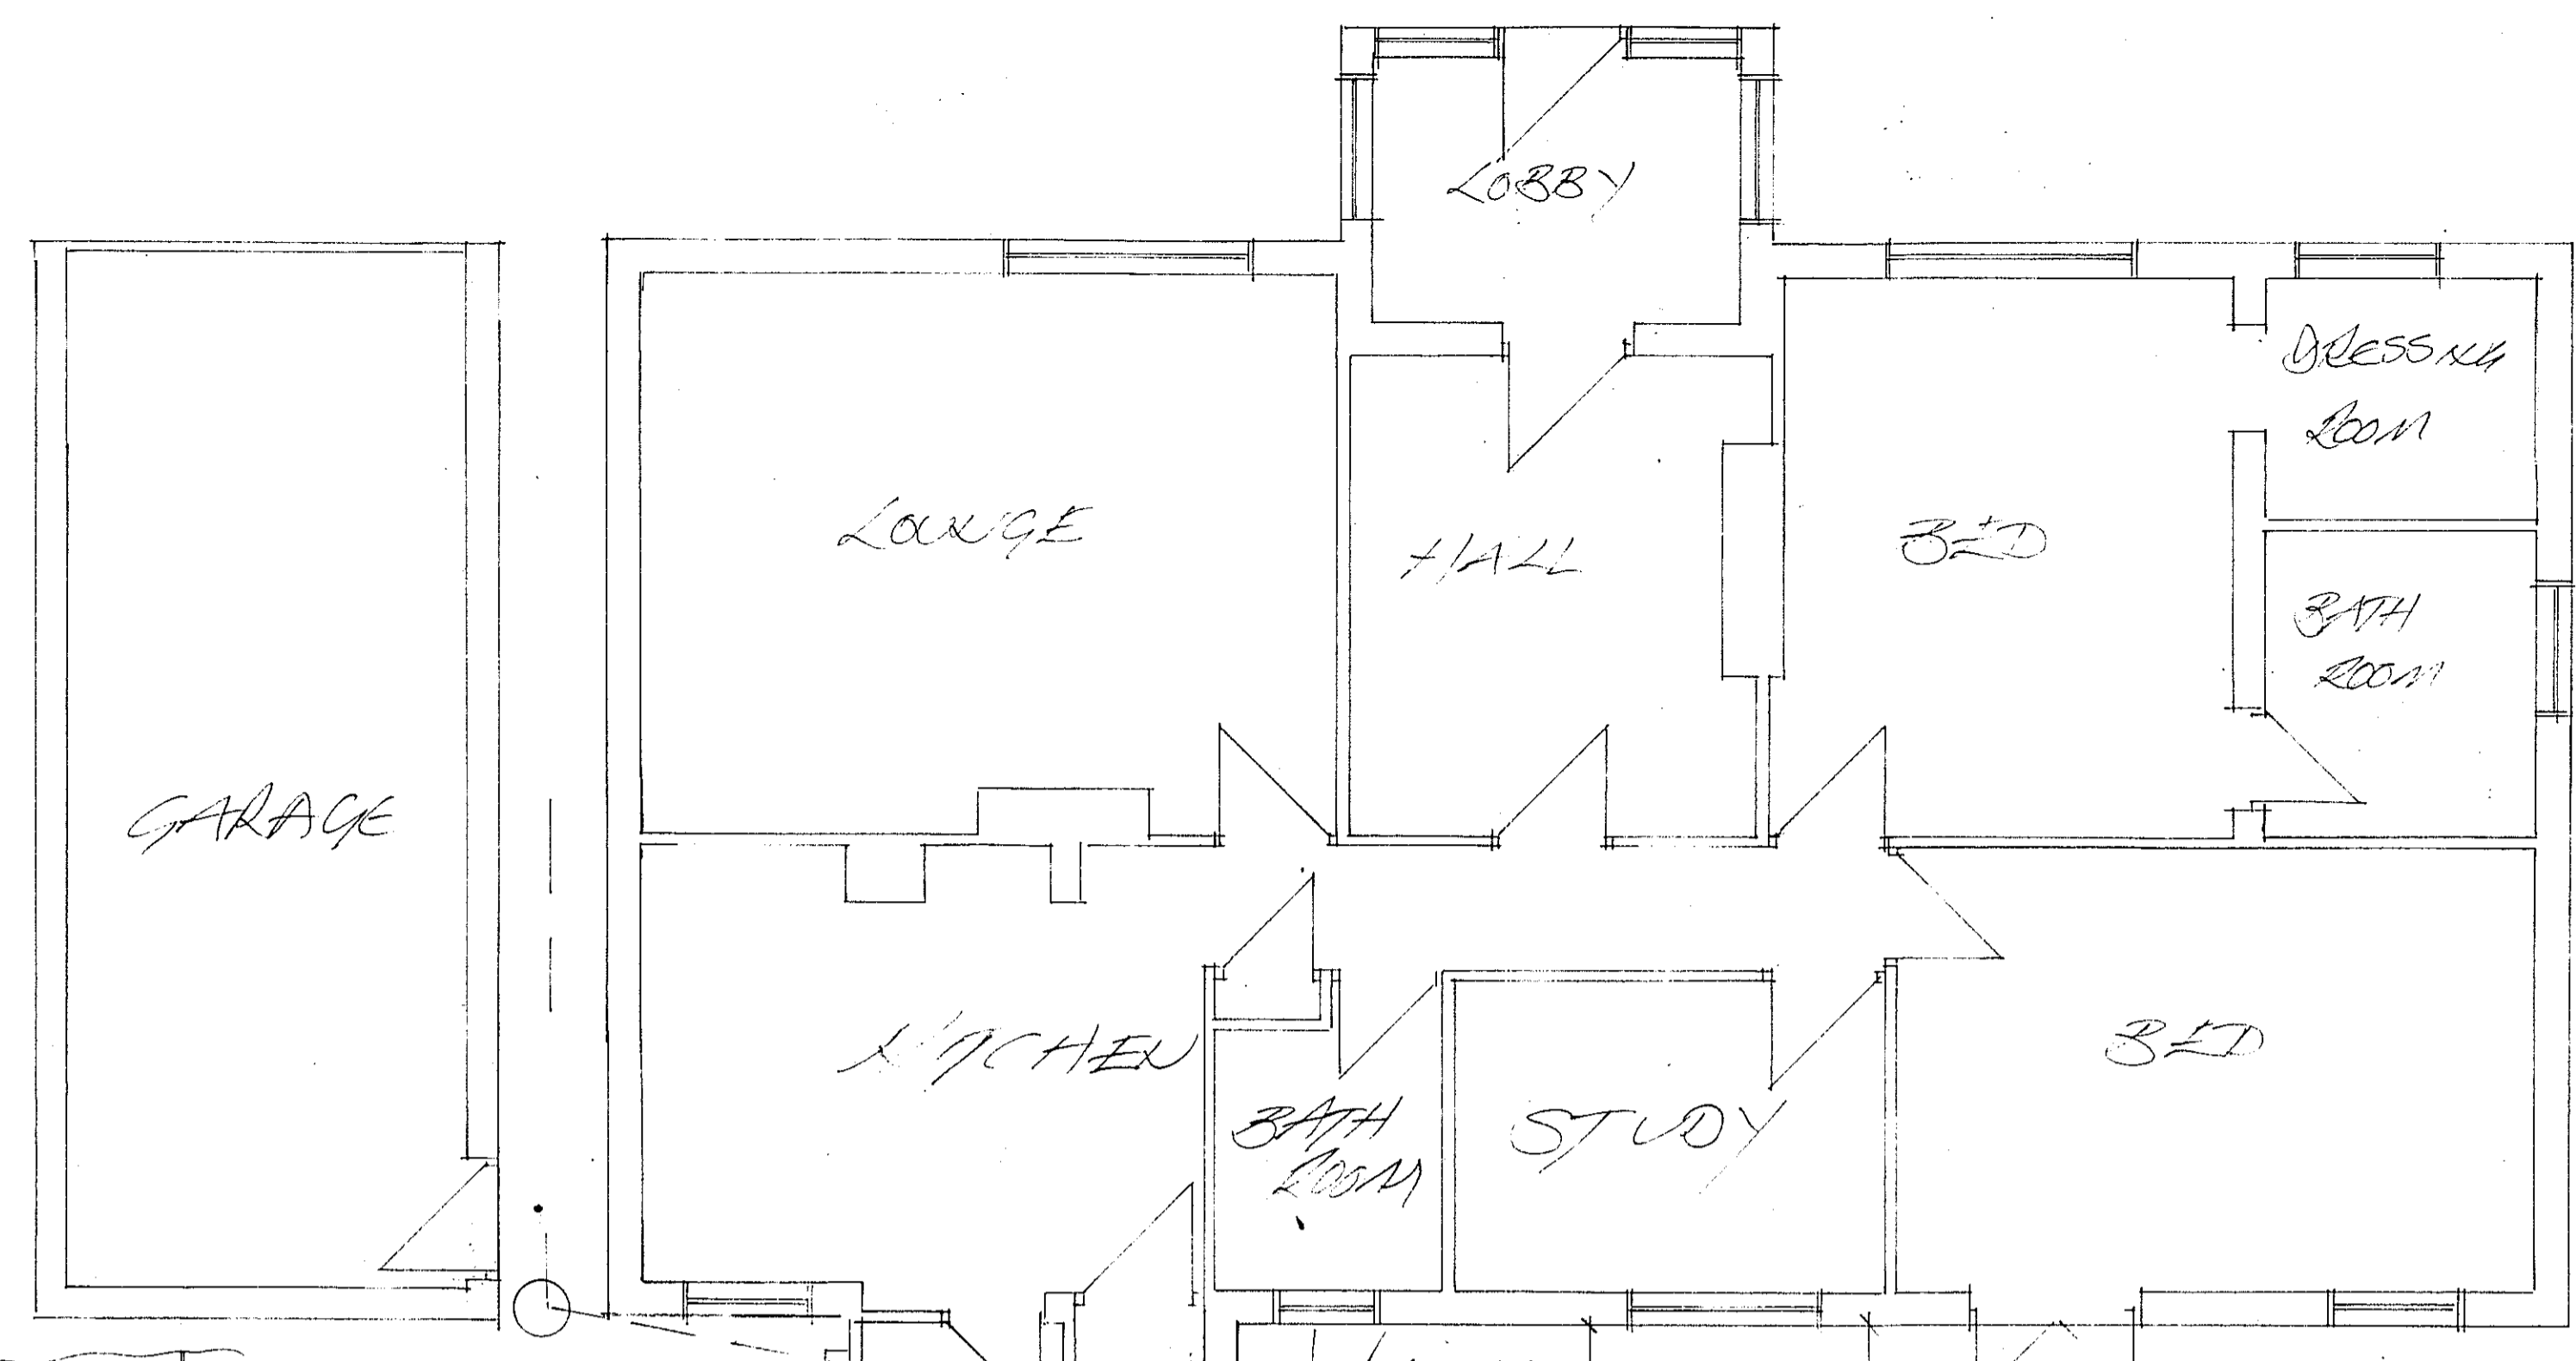

ROOF PLAN

PLAN

SIDE ELEVATION 5675

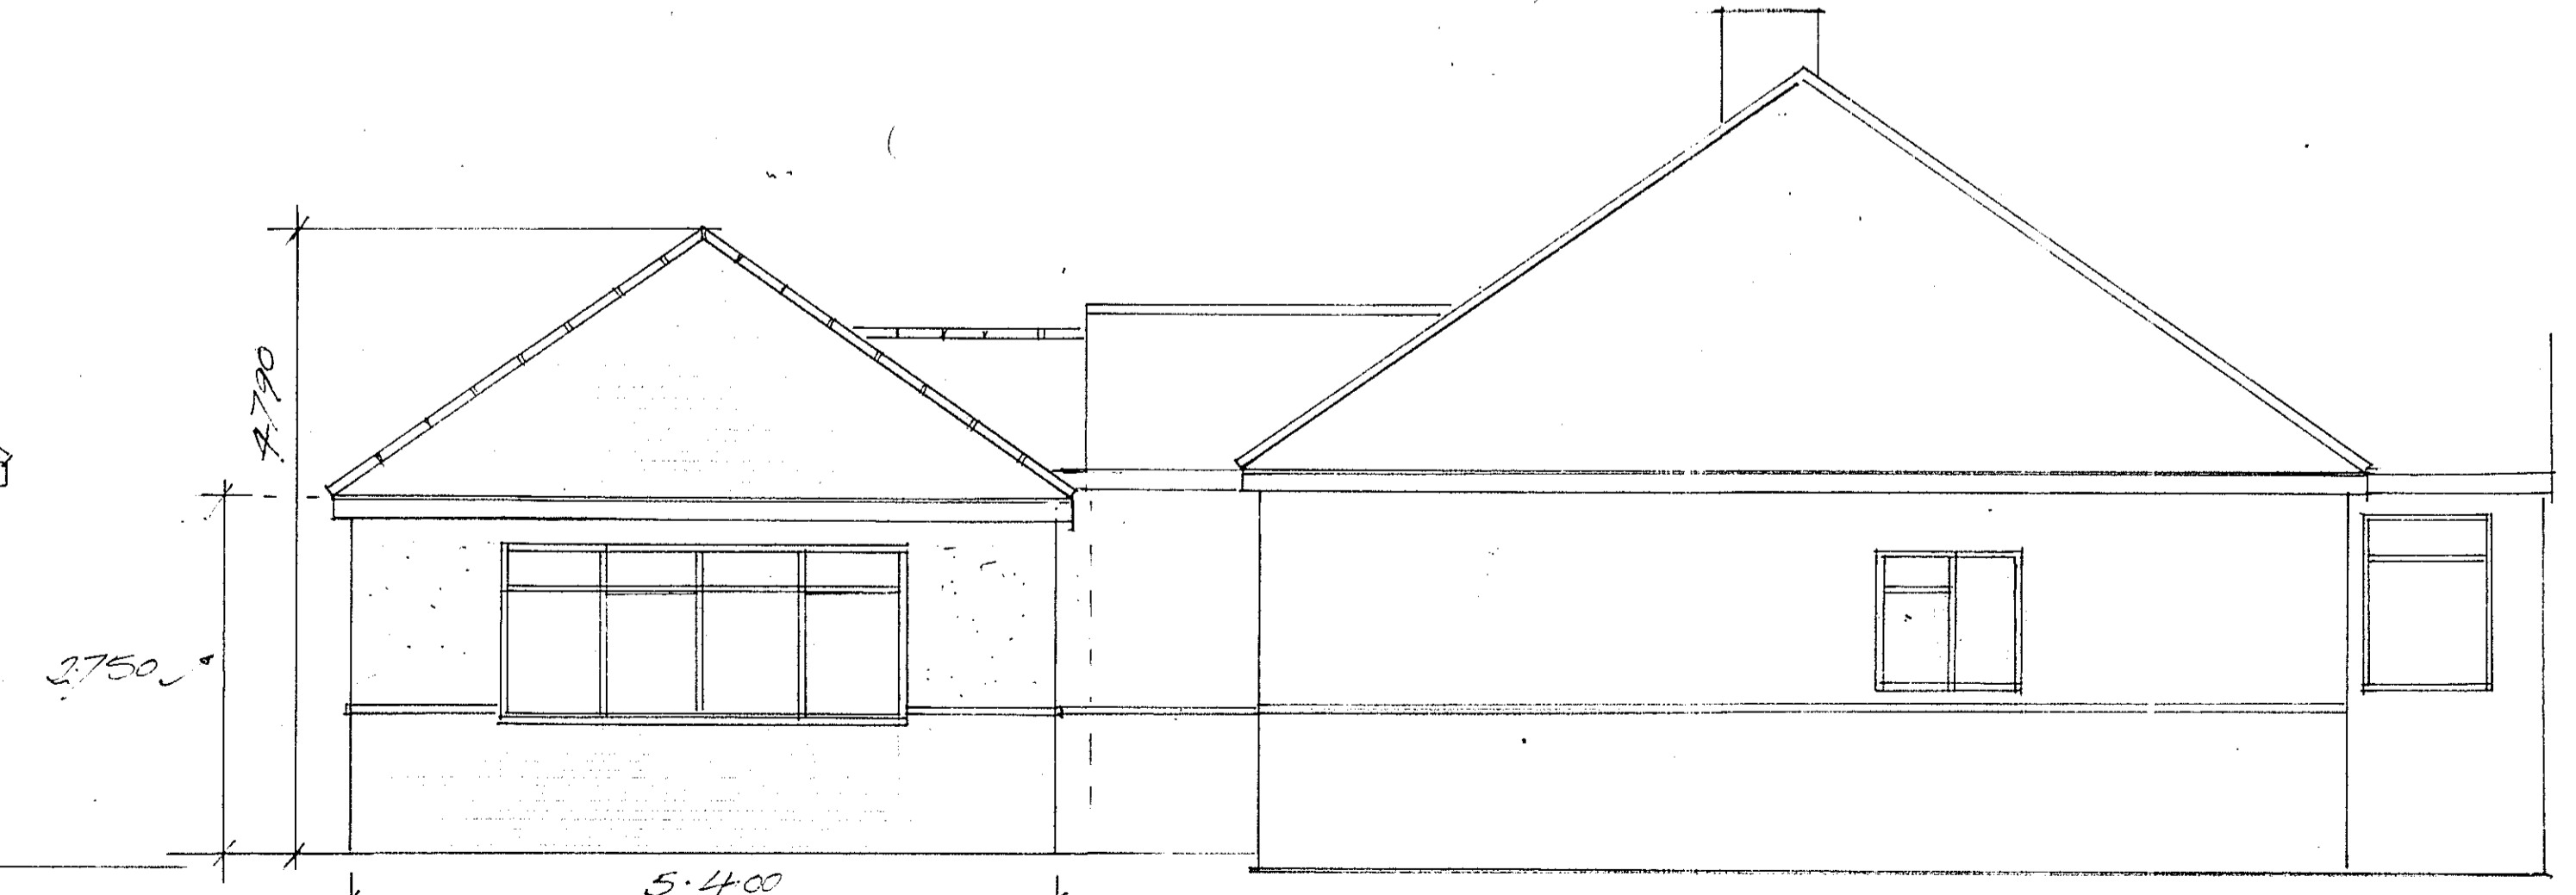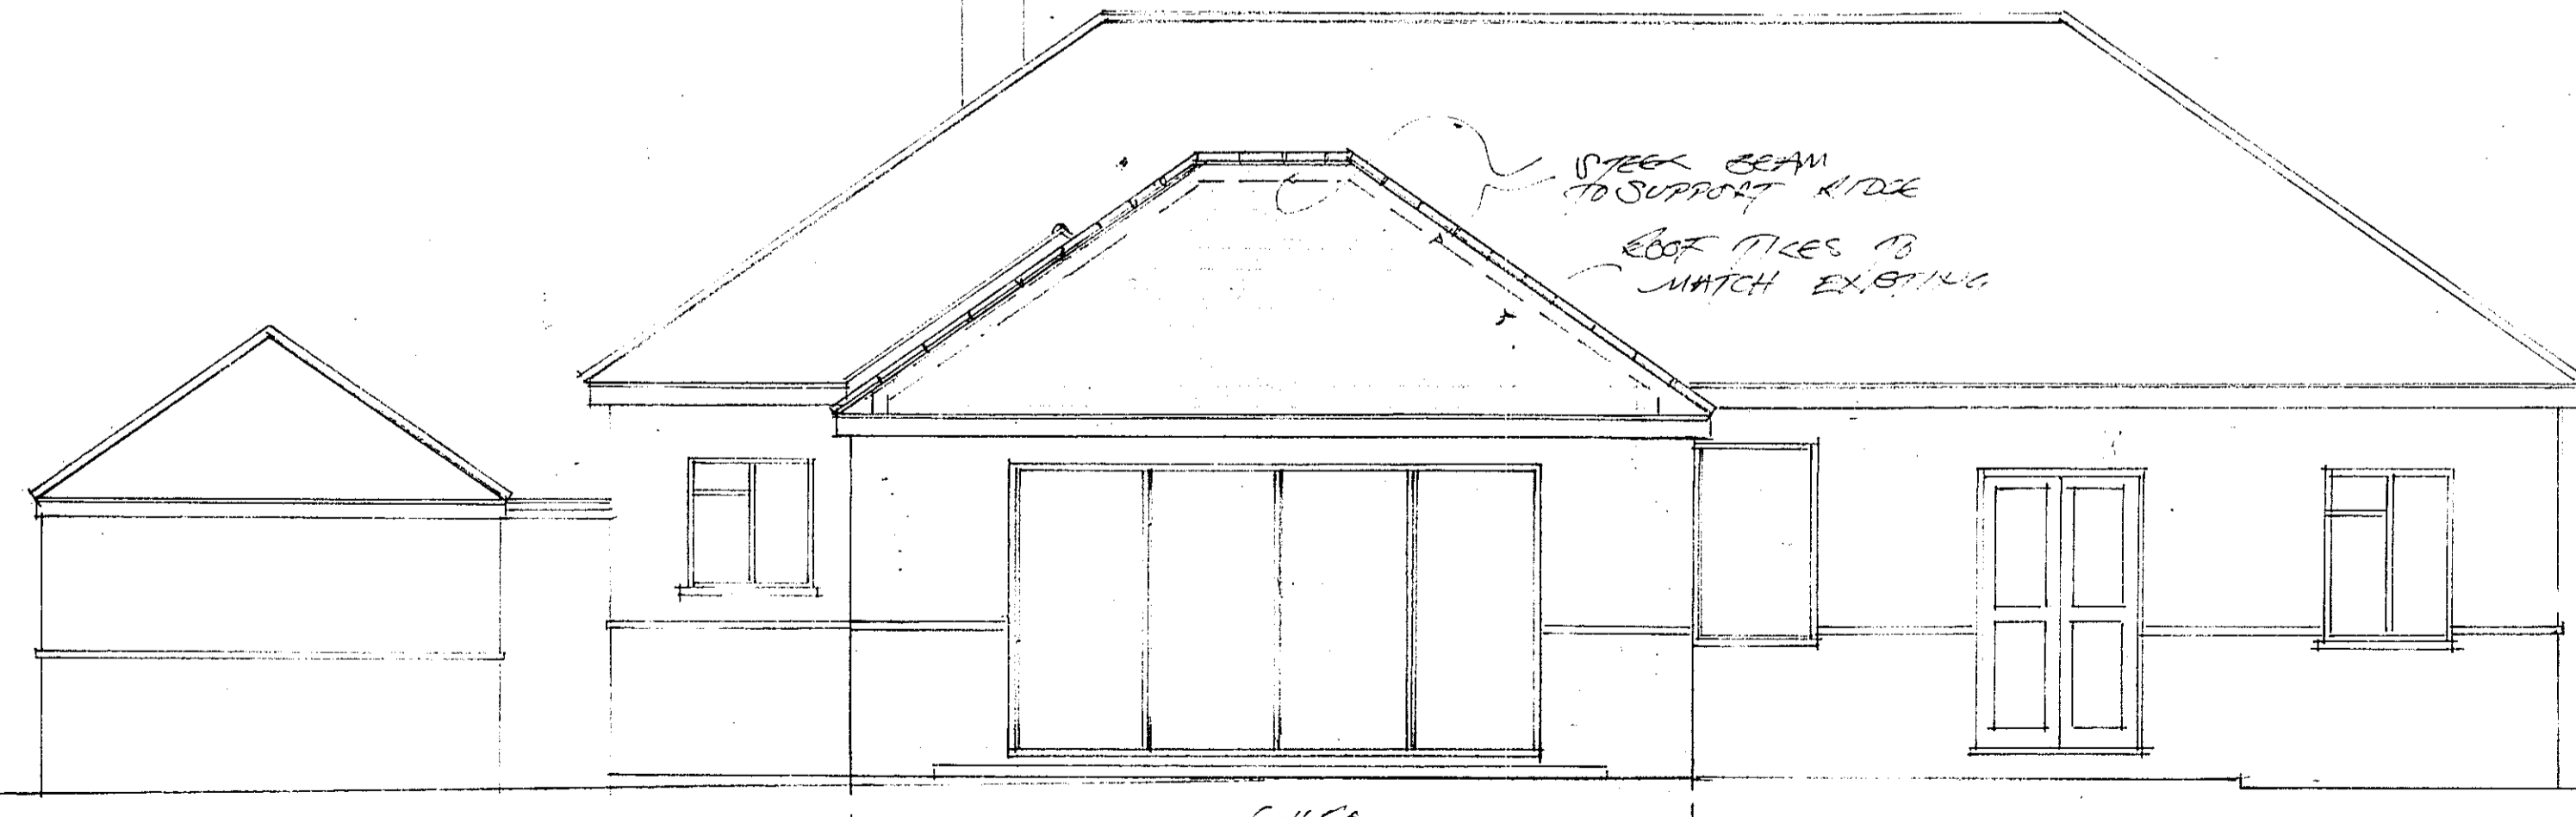

REAR ELEVATION 6450

SIDE ELEVATION 5.400