




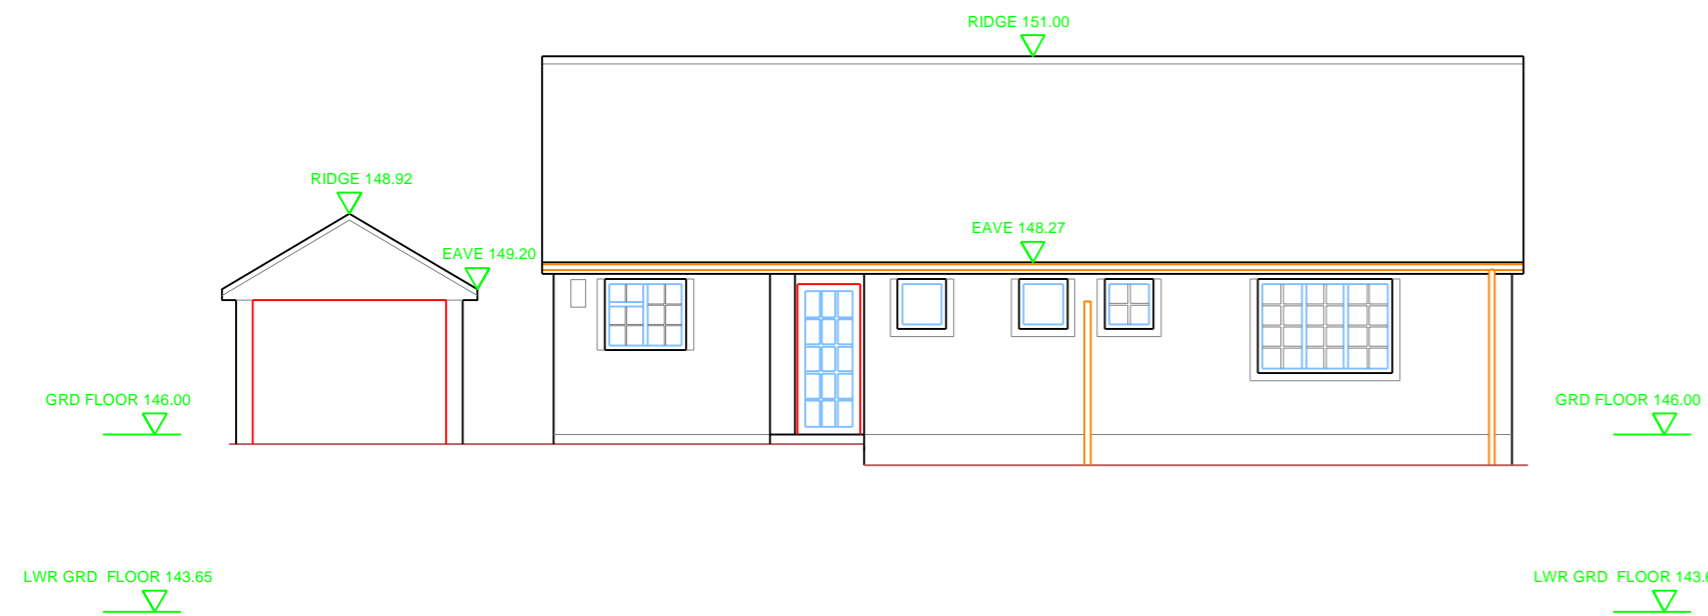


Legend:

-  13A Power Socket
  -  Light Switch
  -  Down Light
  -  RAD Radiator
  -  Vents
- FL 123.45 Floor Level to Datum  
SCH 2.27 Structural Ceiling Height  
FCH 2.27 False Ceiling Height


Notes :

- This plan should only be used for its original purpose. SV Surveying Ltd accepts no responsibility for this plan if supplied to any other party other than the original client.
- All dimensions / levels should be checked on site prior to design and construction.
- The position of electrical points cannot be guaranteed due to access or other restrictions.
- Drainage information (where applicable) has been visually inspected from the surface and should be treated as approximate only.
- Tree information (where applicable) has been surveyed from ground level and therefore should be treated as approximate only.
- Doors and windows positions have been measured to the structural opening wherever possible.
- The survey has been fixed to an arbitrary grid.




FRONT ELEVATION

DATUM LEVEL = 142.00m

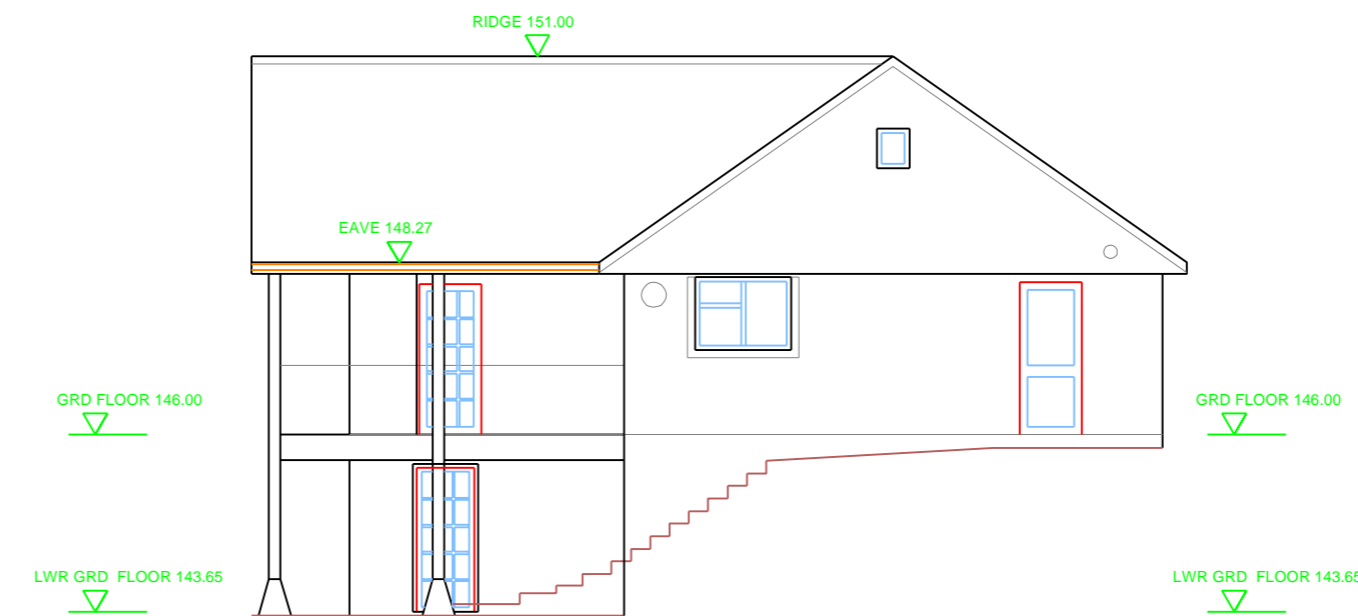


FLANK ELEVATION

DATUM LEVEL = 142.00m

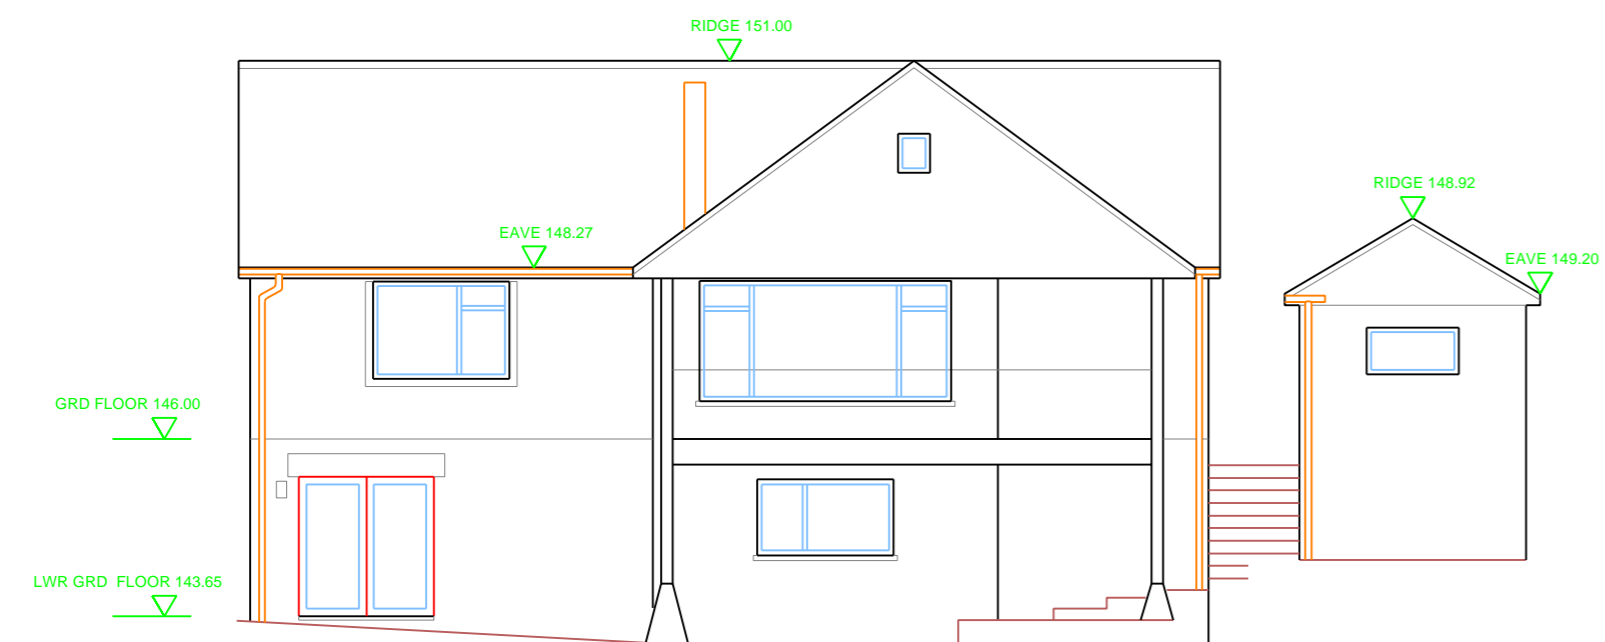


REAR ELEVATION

DATUM LEVEL = 142.00m

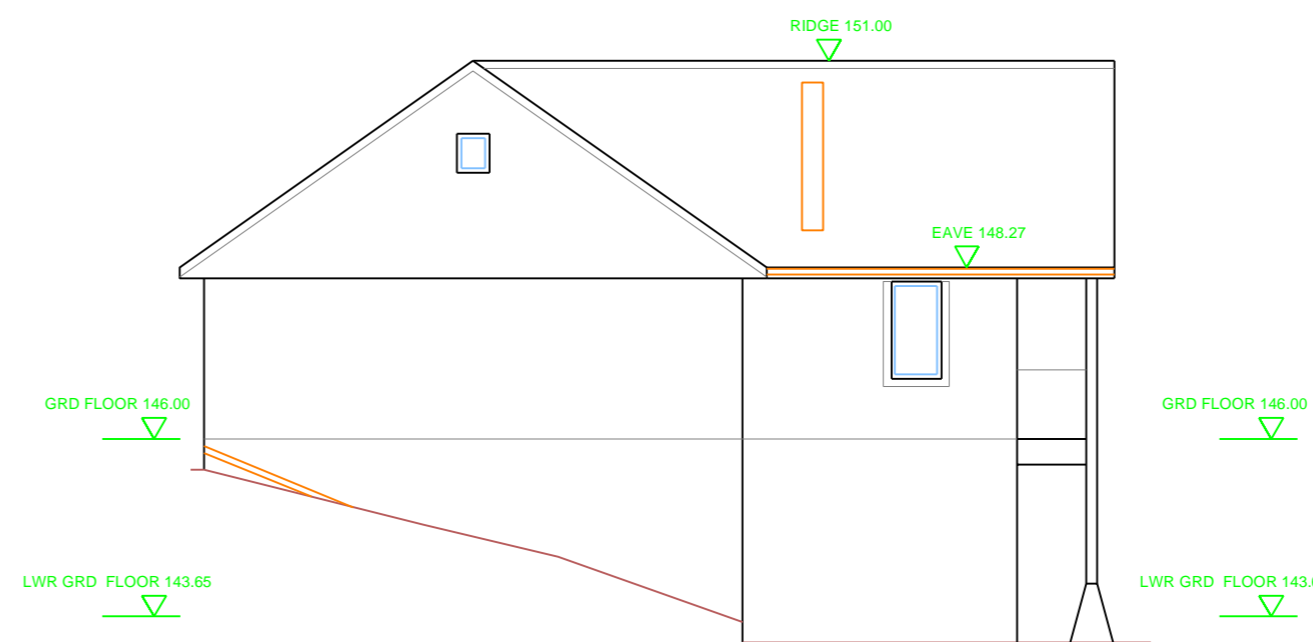


FLANK ELEVATION


DATUM LEVEL = 142.00m

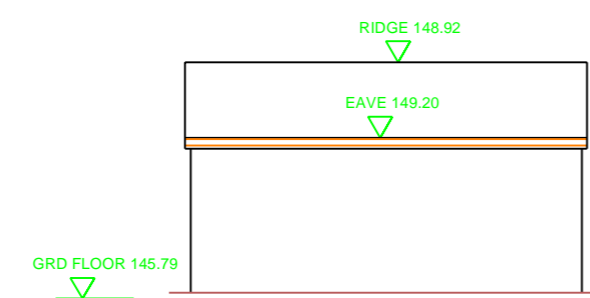

FLANK ELEVATION DATUM LEVEL = 142.00m

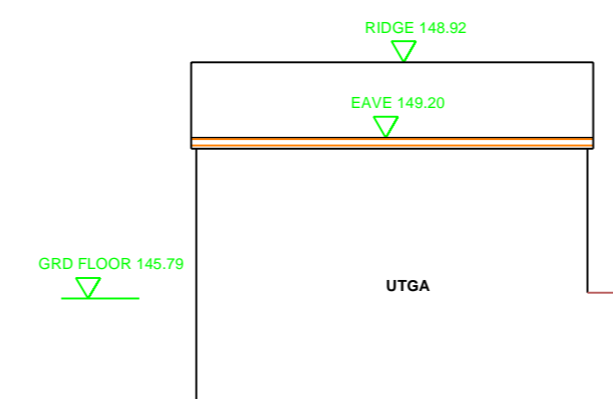

FLANK ELEVATION DATUM LEVEL = 142.00m

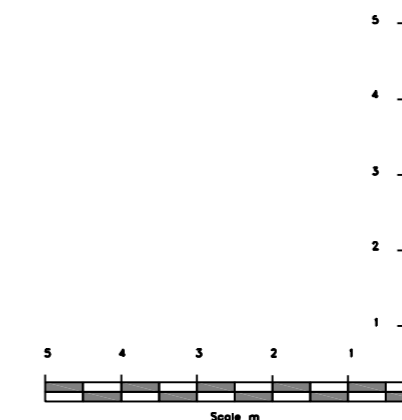

LAND SURVEYS + COMPUTER MODELLING  
BUILDING SURVEYS + SITE ENGINEERING

**SV SURVEYING LTD**  
76B MARKET STREET  
ASHBY-DE-LA-ZOUCH  
LEICESTERSHIRE  
LE65 1AP

Tel: [REDACTED]  
Fax: [REDACTED]  
Email: [REDACTED]  
[www.svsurveying.co.uk](http://www.svsurveying.co.uk)

Project

**CUT FLOWER GARDEN  
SEN SOOK**

Drawing

**MEASURED  
SITE SURVEY**

Scales

**1:100**

Drawn/Paper Size

**EA/A2**

Survey Date

**29-09-2023**

Drawing No

**23234-23-03**

**DO NOT SCALE**

(c) Copyright SV Surveying Ltd 2021.