



ROOF PLAN

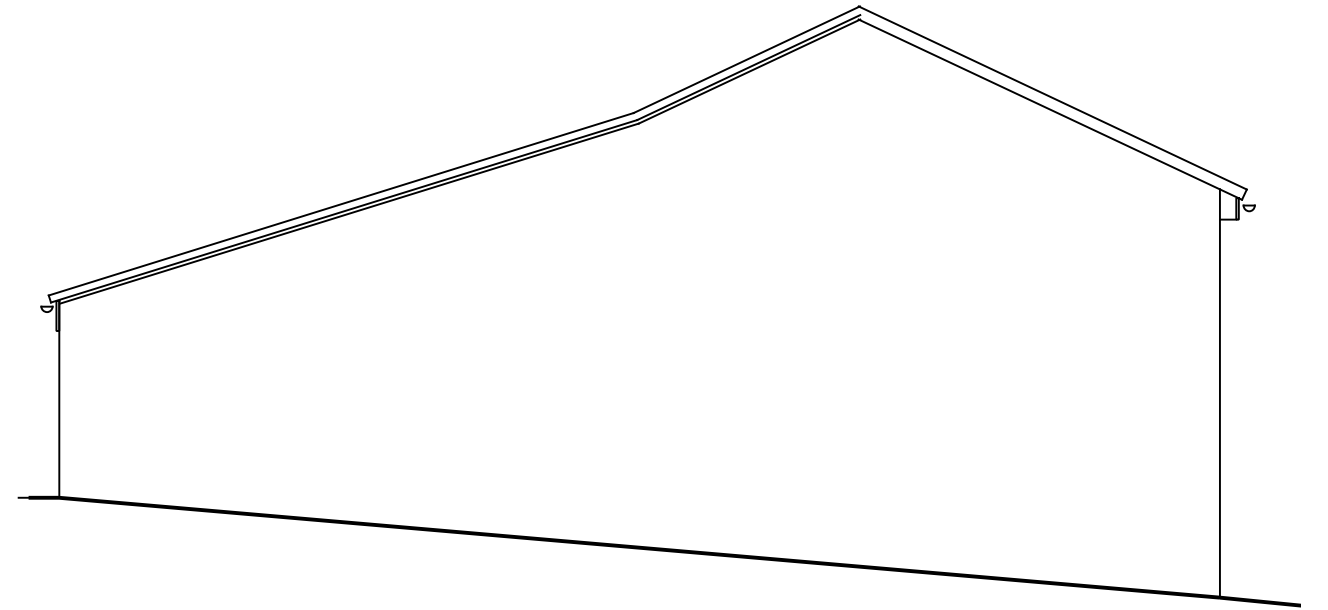

WEST ELEVATION

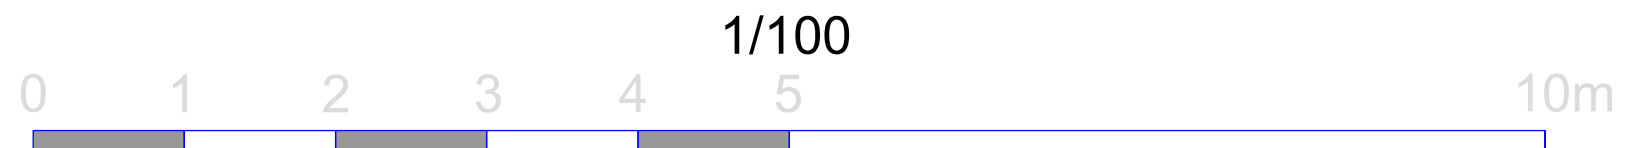

All dimensions to be checked on site Copyright reserved

	<b>architects</b> Carlisle Jessop Llp	<i>Number</i> 1957 P 02	<i>Project</i> Garage Conversion Corner House, Stony Stratton	<i>Title</i> Plans as proposed	<i>Scale</i> 1/100 @A3 <i>Drawn</i> HP <i>Date</i> Oct 2023 <i>Checked</i>
	<small>23 Union Street, Wells, Somerset, BA5 2PU 01749 673006 mail@cjarchitects.co.uk</small>				