



ROOF PLAN

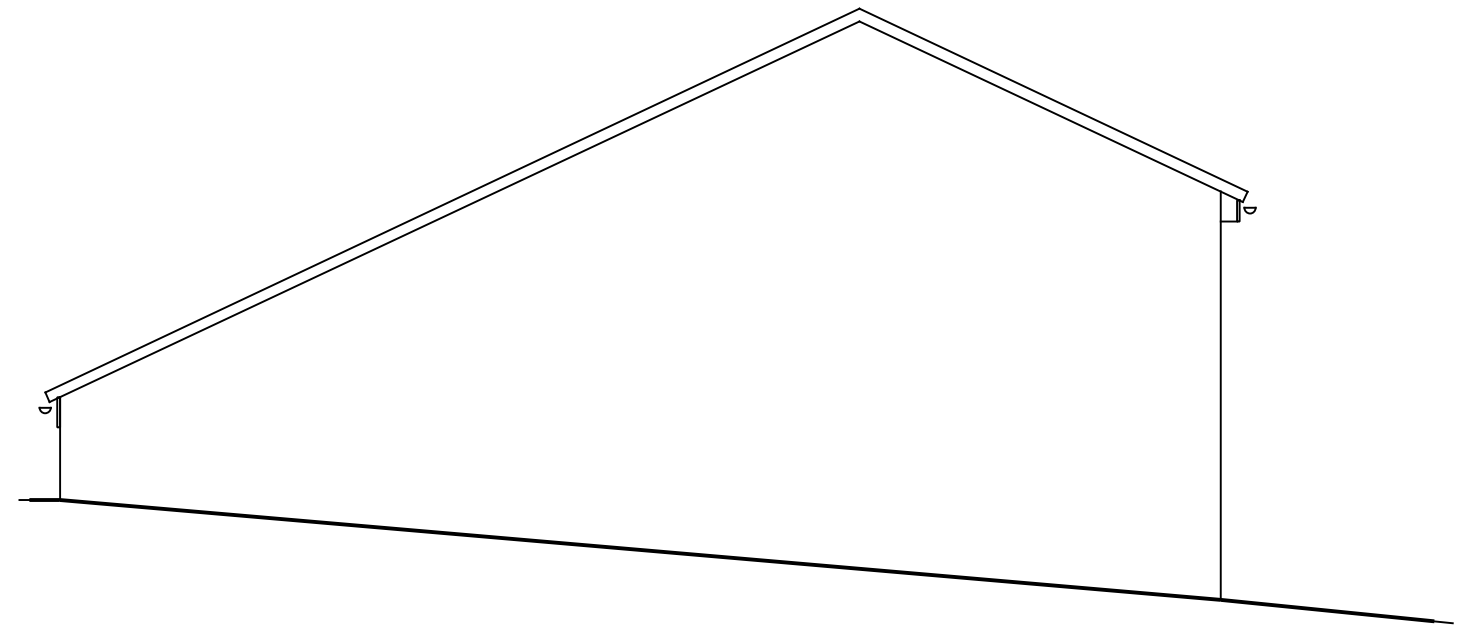

WEST ELEVATION

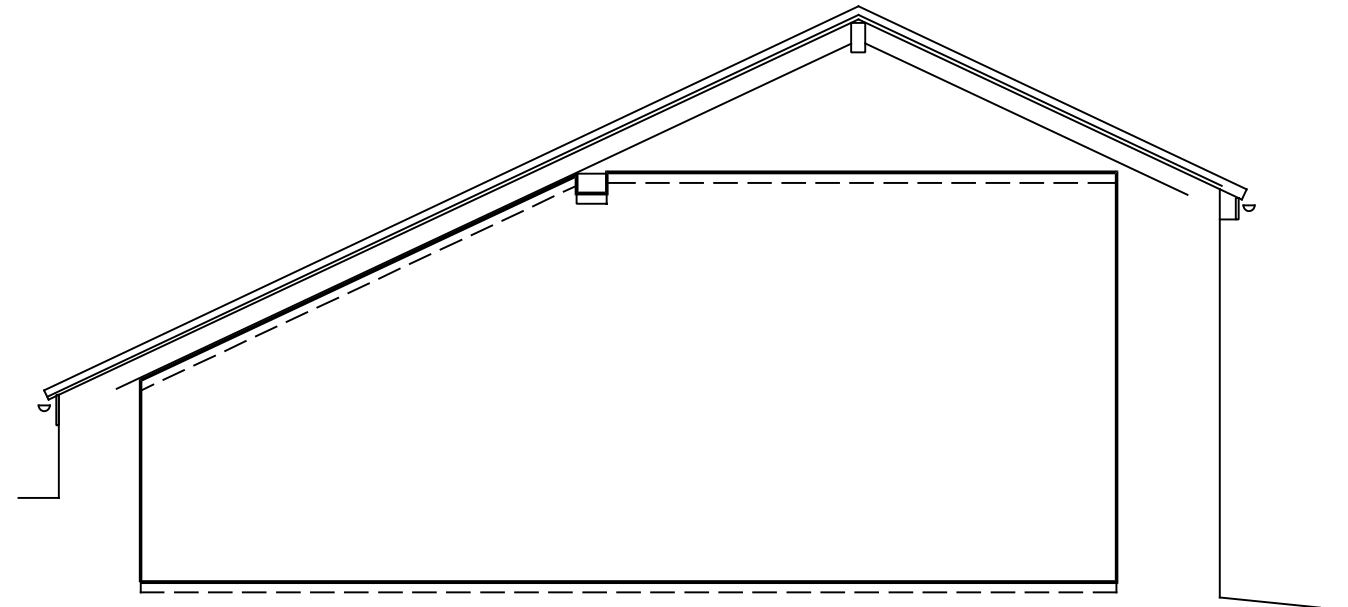


SECTION A - A

1/100



All dimensions to be checked on site Copyright reserved

	<b>architects</b> Carlisle Jessop Llp	<i>Number</i> 1957 S 02	<i>Project</i> Garage Conversion Corner House, Stony Stratton	<i>Title</i> Plans As existing	<i>Scale</i> NTS <i>Drawn</i> HP <i>Date</i> Oct 2023 <i>Checked</i>
	23 Union Street, Wells, Somerset, BA5 2PU 01749 673006 mail@cjarchitects.co.uk				