
 


Planning Draft

Rev	Date	Description	Drawn
A	05/10/2023	Internal fireplace and flue added	MH

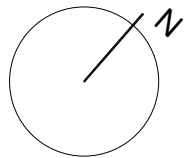

Palmer+ Partners

James Witney
5 Shipton Road, Ascott-under-Wychwood
4 New Dwellings

23000 Dwelling 01 - PL 111 A

Proposed First Floor Plan

Scale 1:100 @A3
Date: September 2023
Drawn by: MH