





East Elevation
1 : 100

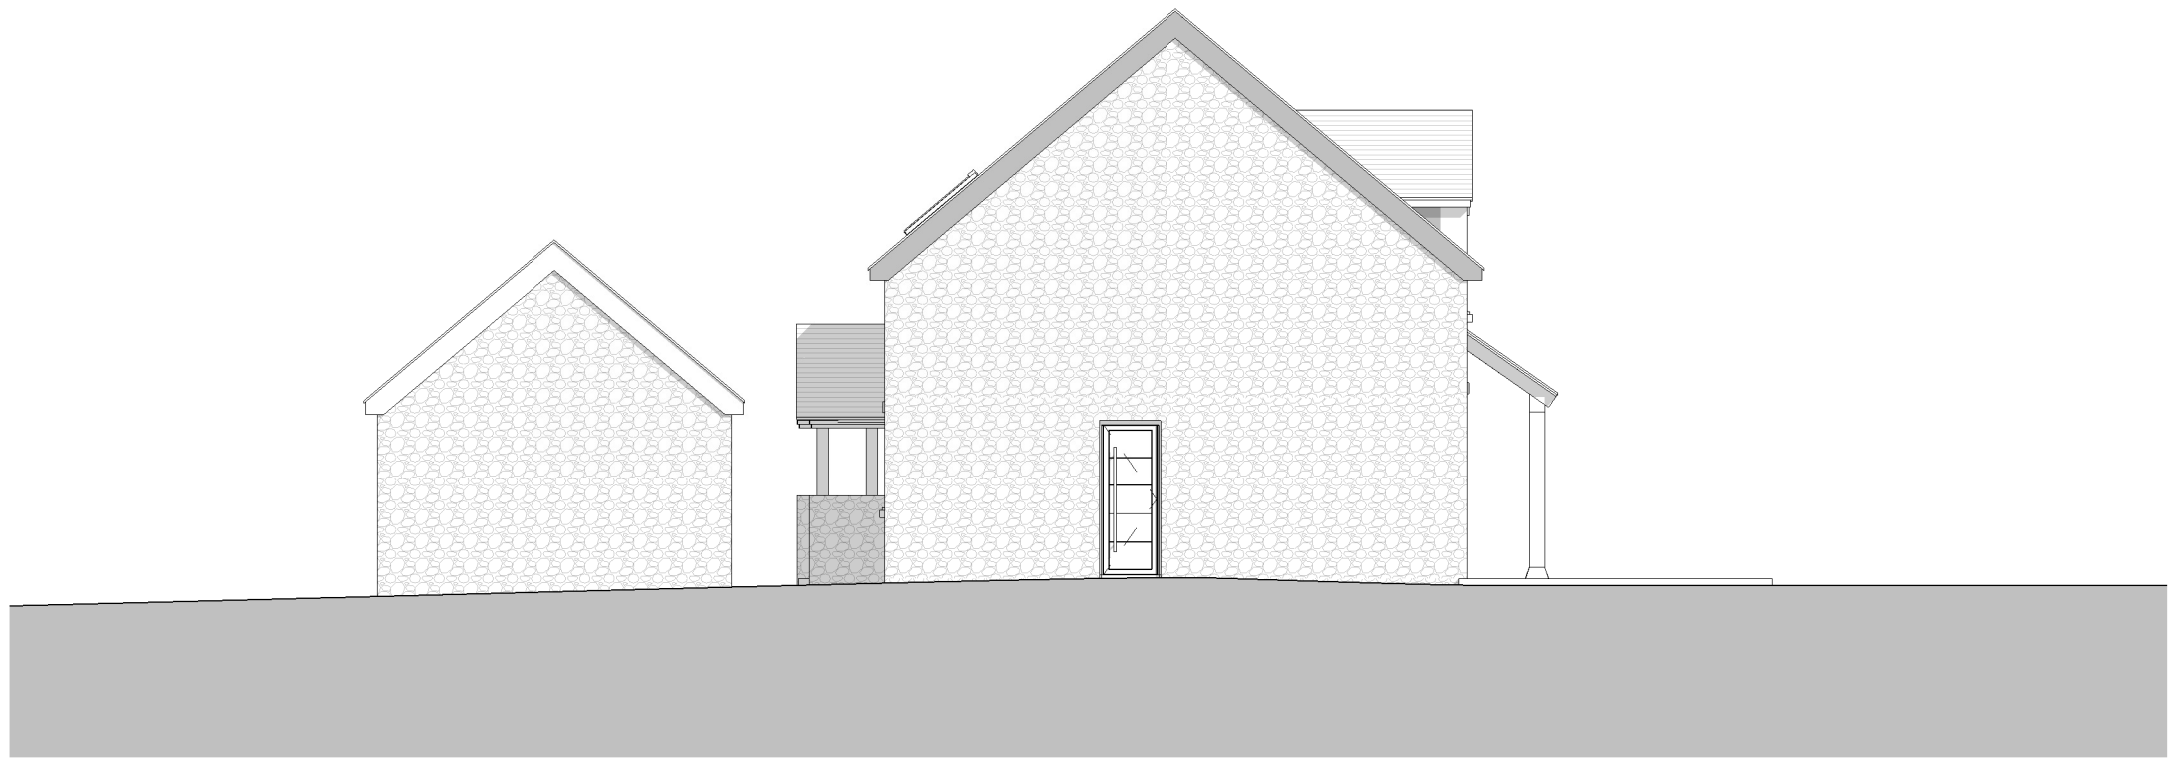

West Elevation
1 : 100

 

PRELIMINARY

| Rev | Date | Description | Drawn |
|-----|------|-------------|-------|
|-----|------|-------------|-------|

Palmer+ Partners

James Witney
5 Shipton Road, Ascott-under-Wychwood
4 New Dwellings

23028 Dwelling 04 - PL 211

Proposed Elevations - East and West
Scale 1 : 100 @A3
Date: September 2023
Drawn by: EP