



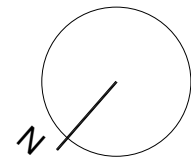

PRELIMINARY

Rev	Date	Description	Drawn
-----	------	-------------	-------

 

# Palmer+ Partners

James Witney  
5 Shipton Road, Ascott-under-Wychwood  
4 New Dwellings

23028 Dwelling 02 - PL 111

Proposed First Floor Plan

Scale 1:100 @A3  
Date: September 2023  
Drawn by: EP