

PRELIMINARY



Rev	Date	Description	Drawn
A	05/10/2023	Site plan amended to reflect Landscape Design	MH

Palmer+ Partners

James Witney
5 Shipton Road, Ascott-under-Wychwood
4 New Dwellings

23028 PL 95 A

METRES 1:500

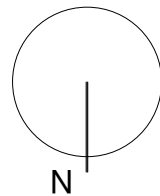 

Proposed Site
Plan with Demo

Scale 1:500 @A3
Date: September 2023
Drawn by: EP