

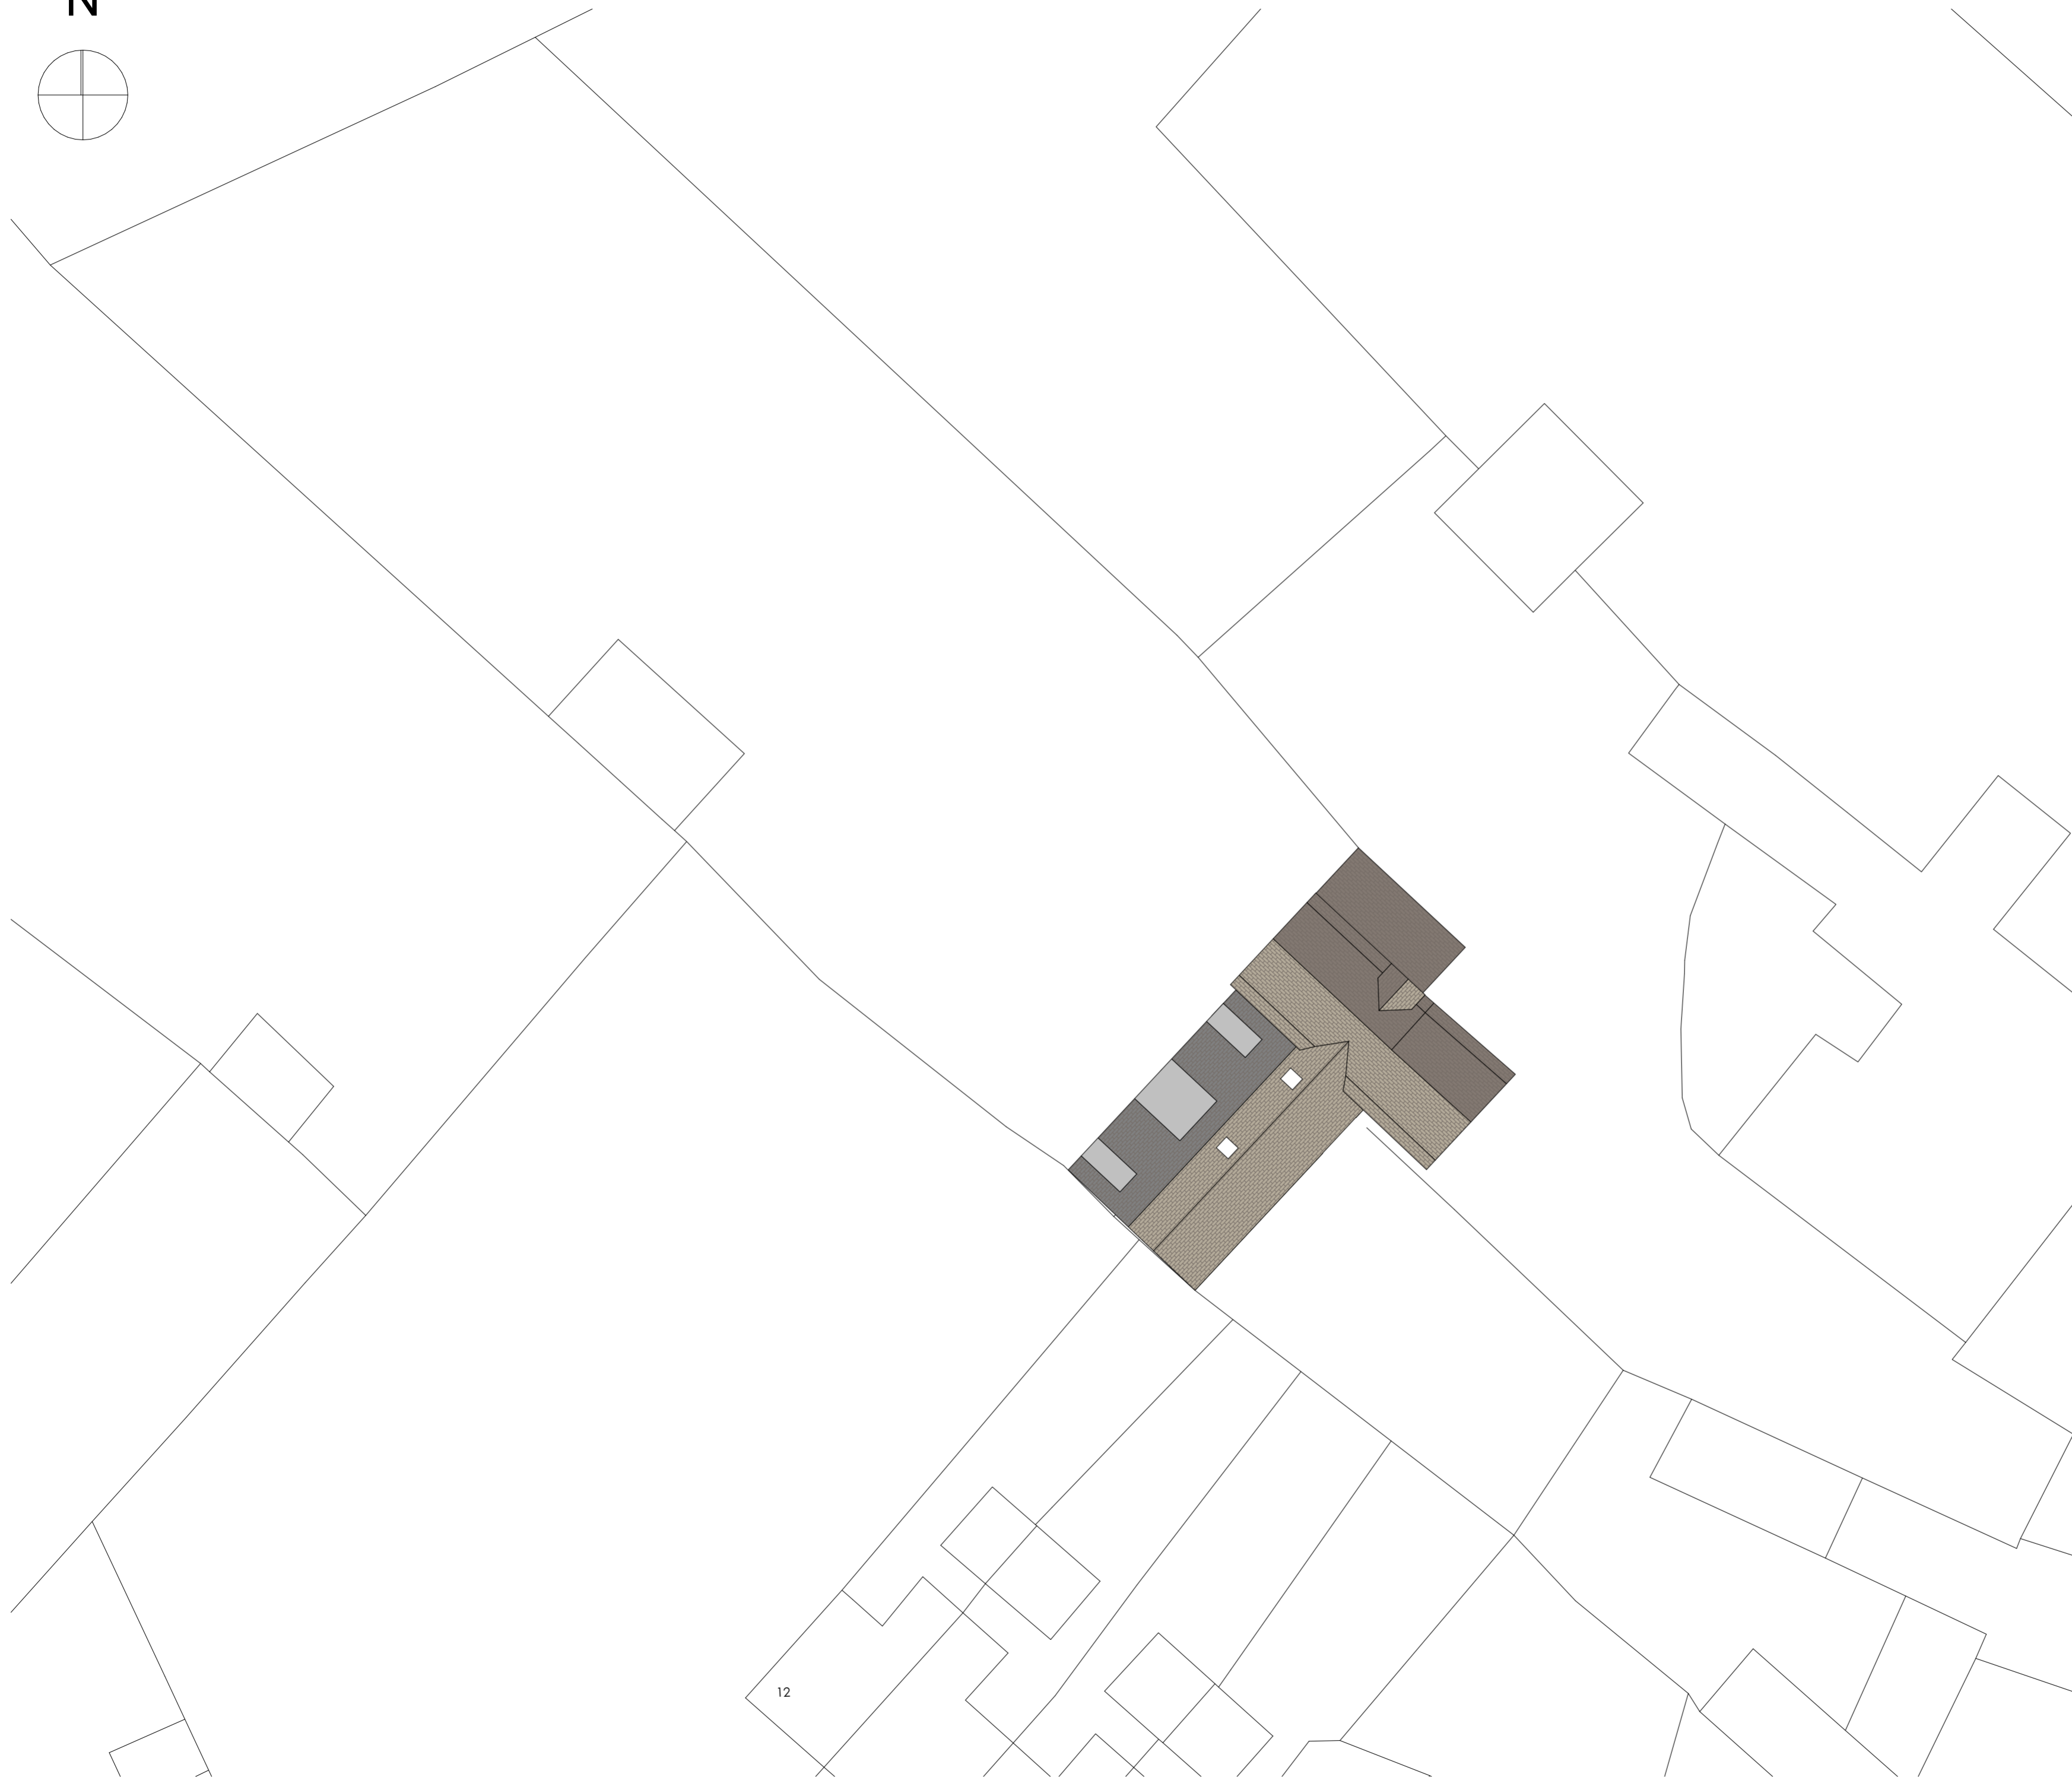


N

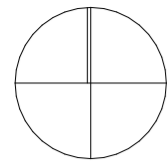

NOTE:

1. All dimensions/descriptions are to be checked. Discrepancies are to be reported immediately.
2. NO dimensions to be scaled off this drawing.
3. ANY changes in materials must be approved by the architect, building control and planning if applicable prior to order.
4. All drawings to be read in conjunction with structural drawings.

 

Issue Date	Change Name	Rev
29/06/2023	Proposed	P1

REVISIONS	
STATUS	Proposed



FREEMAN
Architecture Ltd

Chartered Architectural Technologist
MOB: 07896803747
EMAIL: info@freeman-architecture.co.uk
www.freeman-architecture.co.uk



Chartered Institute of Architectural Technologists
Registered Practice

PROJECT	The Granary, Filkins, GL7 3JJ
	For - Mr & Mrs Colledge

DRAWING TITLE		
Existing Site plan & Location Plan		
SCALE	DATE	
1:200	June 23	
DRAWING NUMBER	REV.	
23007.08	P1	A2

12