

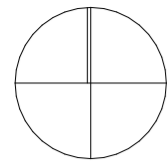


N

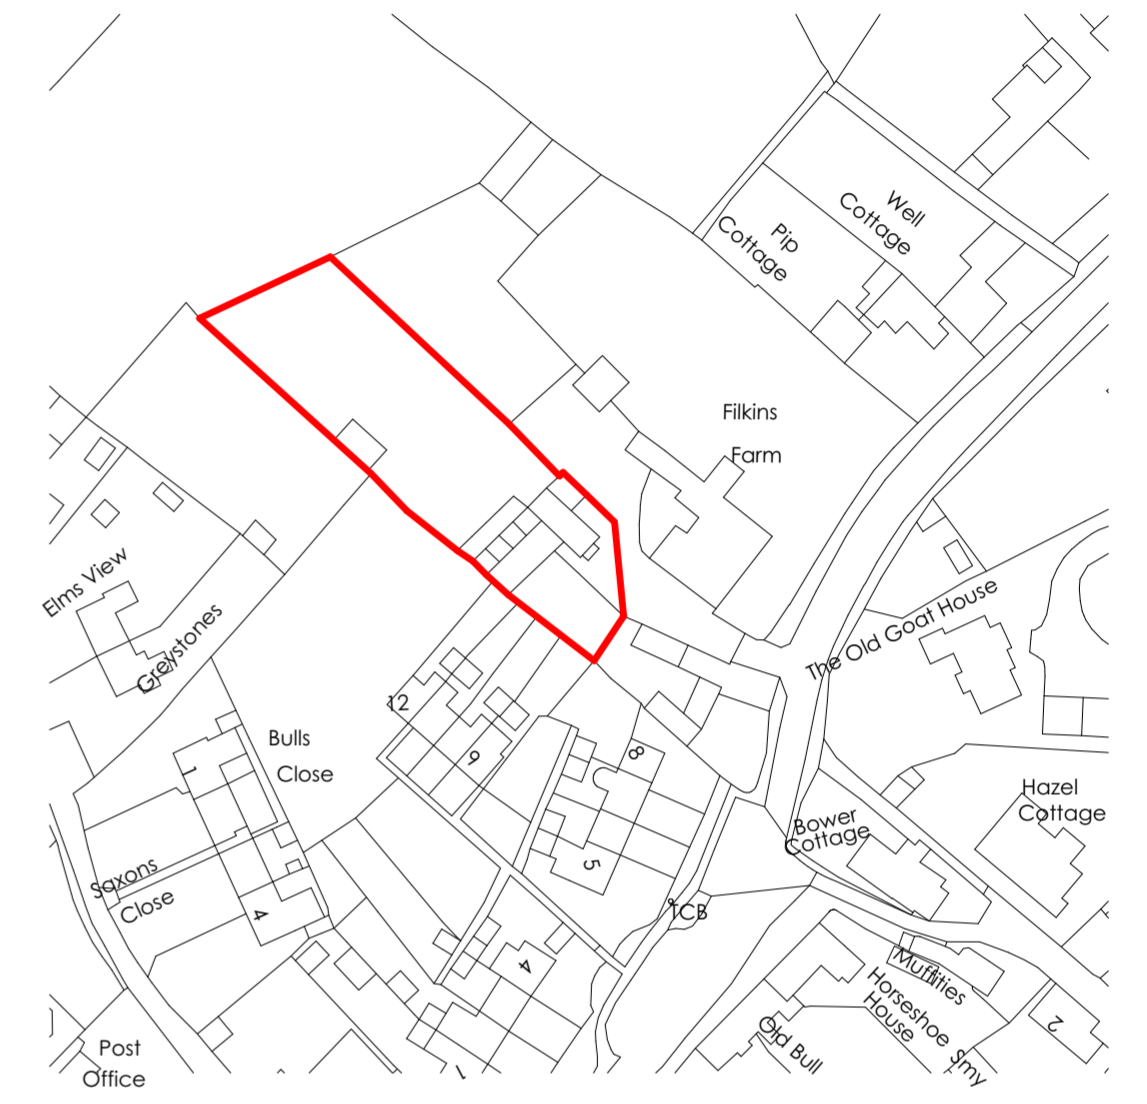


NOTE:

1. All dimensions/descriptions are to be checked. Discrepancies are to be reported immediately.
2. NO dimensions to be scaled off this drawing.
3. ANY changes in materials must be approved by the architect, building control and planning if applicable prior to order.
4. All drawings to be read in conjunction with structural drawings.

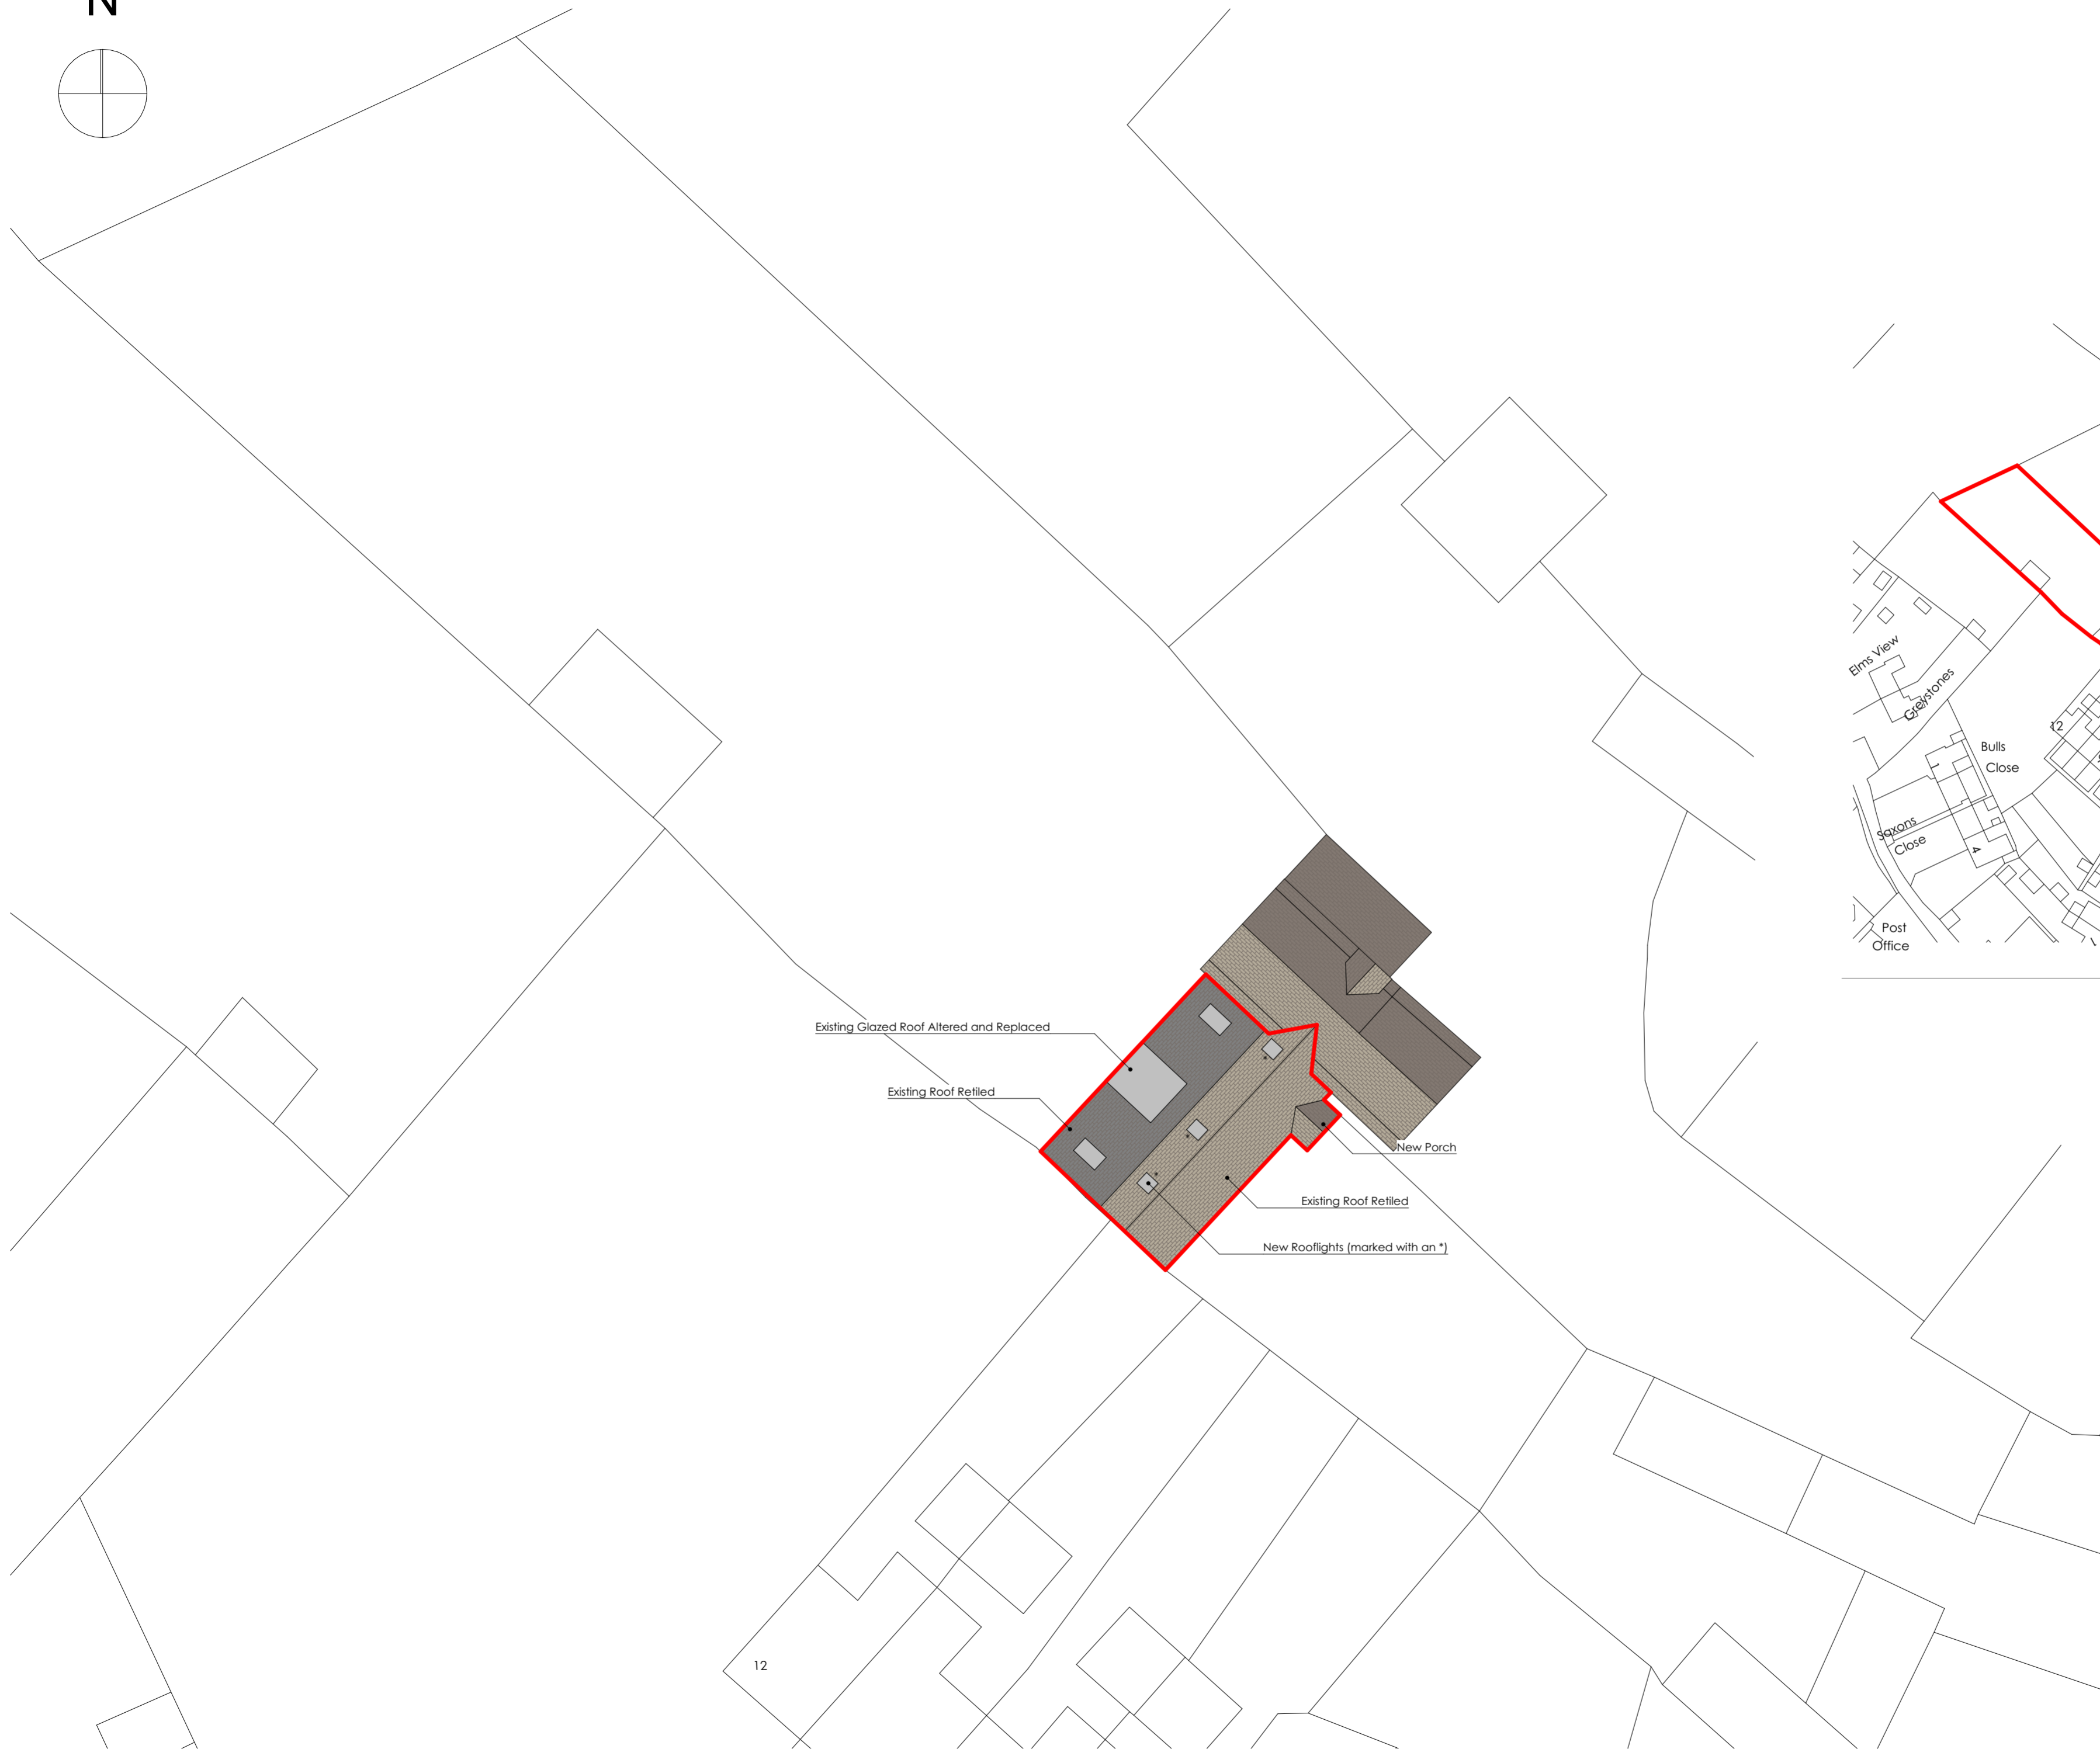

Site Location Plan 1:1250

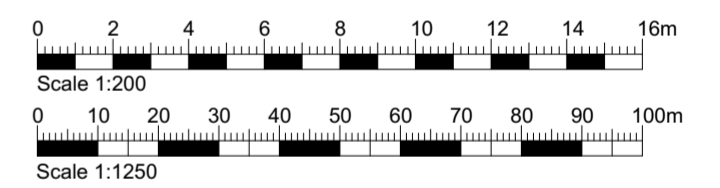

Issue Date	Change Name	Rev
29/04/2023	Update to PO comments	P2
29/06/2023	Proposed	P1

REVISIONS	
STATUS	Proposed

FREEMAN
Architecture Ltd

Chartered Architectural Technologist
MOB: 07896803747
EMAIL: info@freeman-architecture.co.uk
www.freeman-architecture.co.uk

Chartered Institute of Architectural Technologists
Registered Practice

PROJECT The Granary,
Filkins,
GL7 3JJ

For - Mr & Mrs Colledge

DRAWING TITLE		
Proposed Site plan & Location Plan		
SCALE 1:200, 1:1250	DATE June 23	
DRAWING NUMBER 23007.07	REV. P2	A2

Site Plan

1:200