

 


These plans are based on measured survey undertaken in JULY 2018  
 Due care is exercised in surveying but no liability can be accepted for any inaccuracy. The client and third parties should rely on their own information, notwithstanding this the drawings are a fair representation of the premises for present purposes. Copyright is held by the author; no unauthorised use shall be made of the drawings. Given dimensions are in mm.

 

Kesteven

Homeleigh

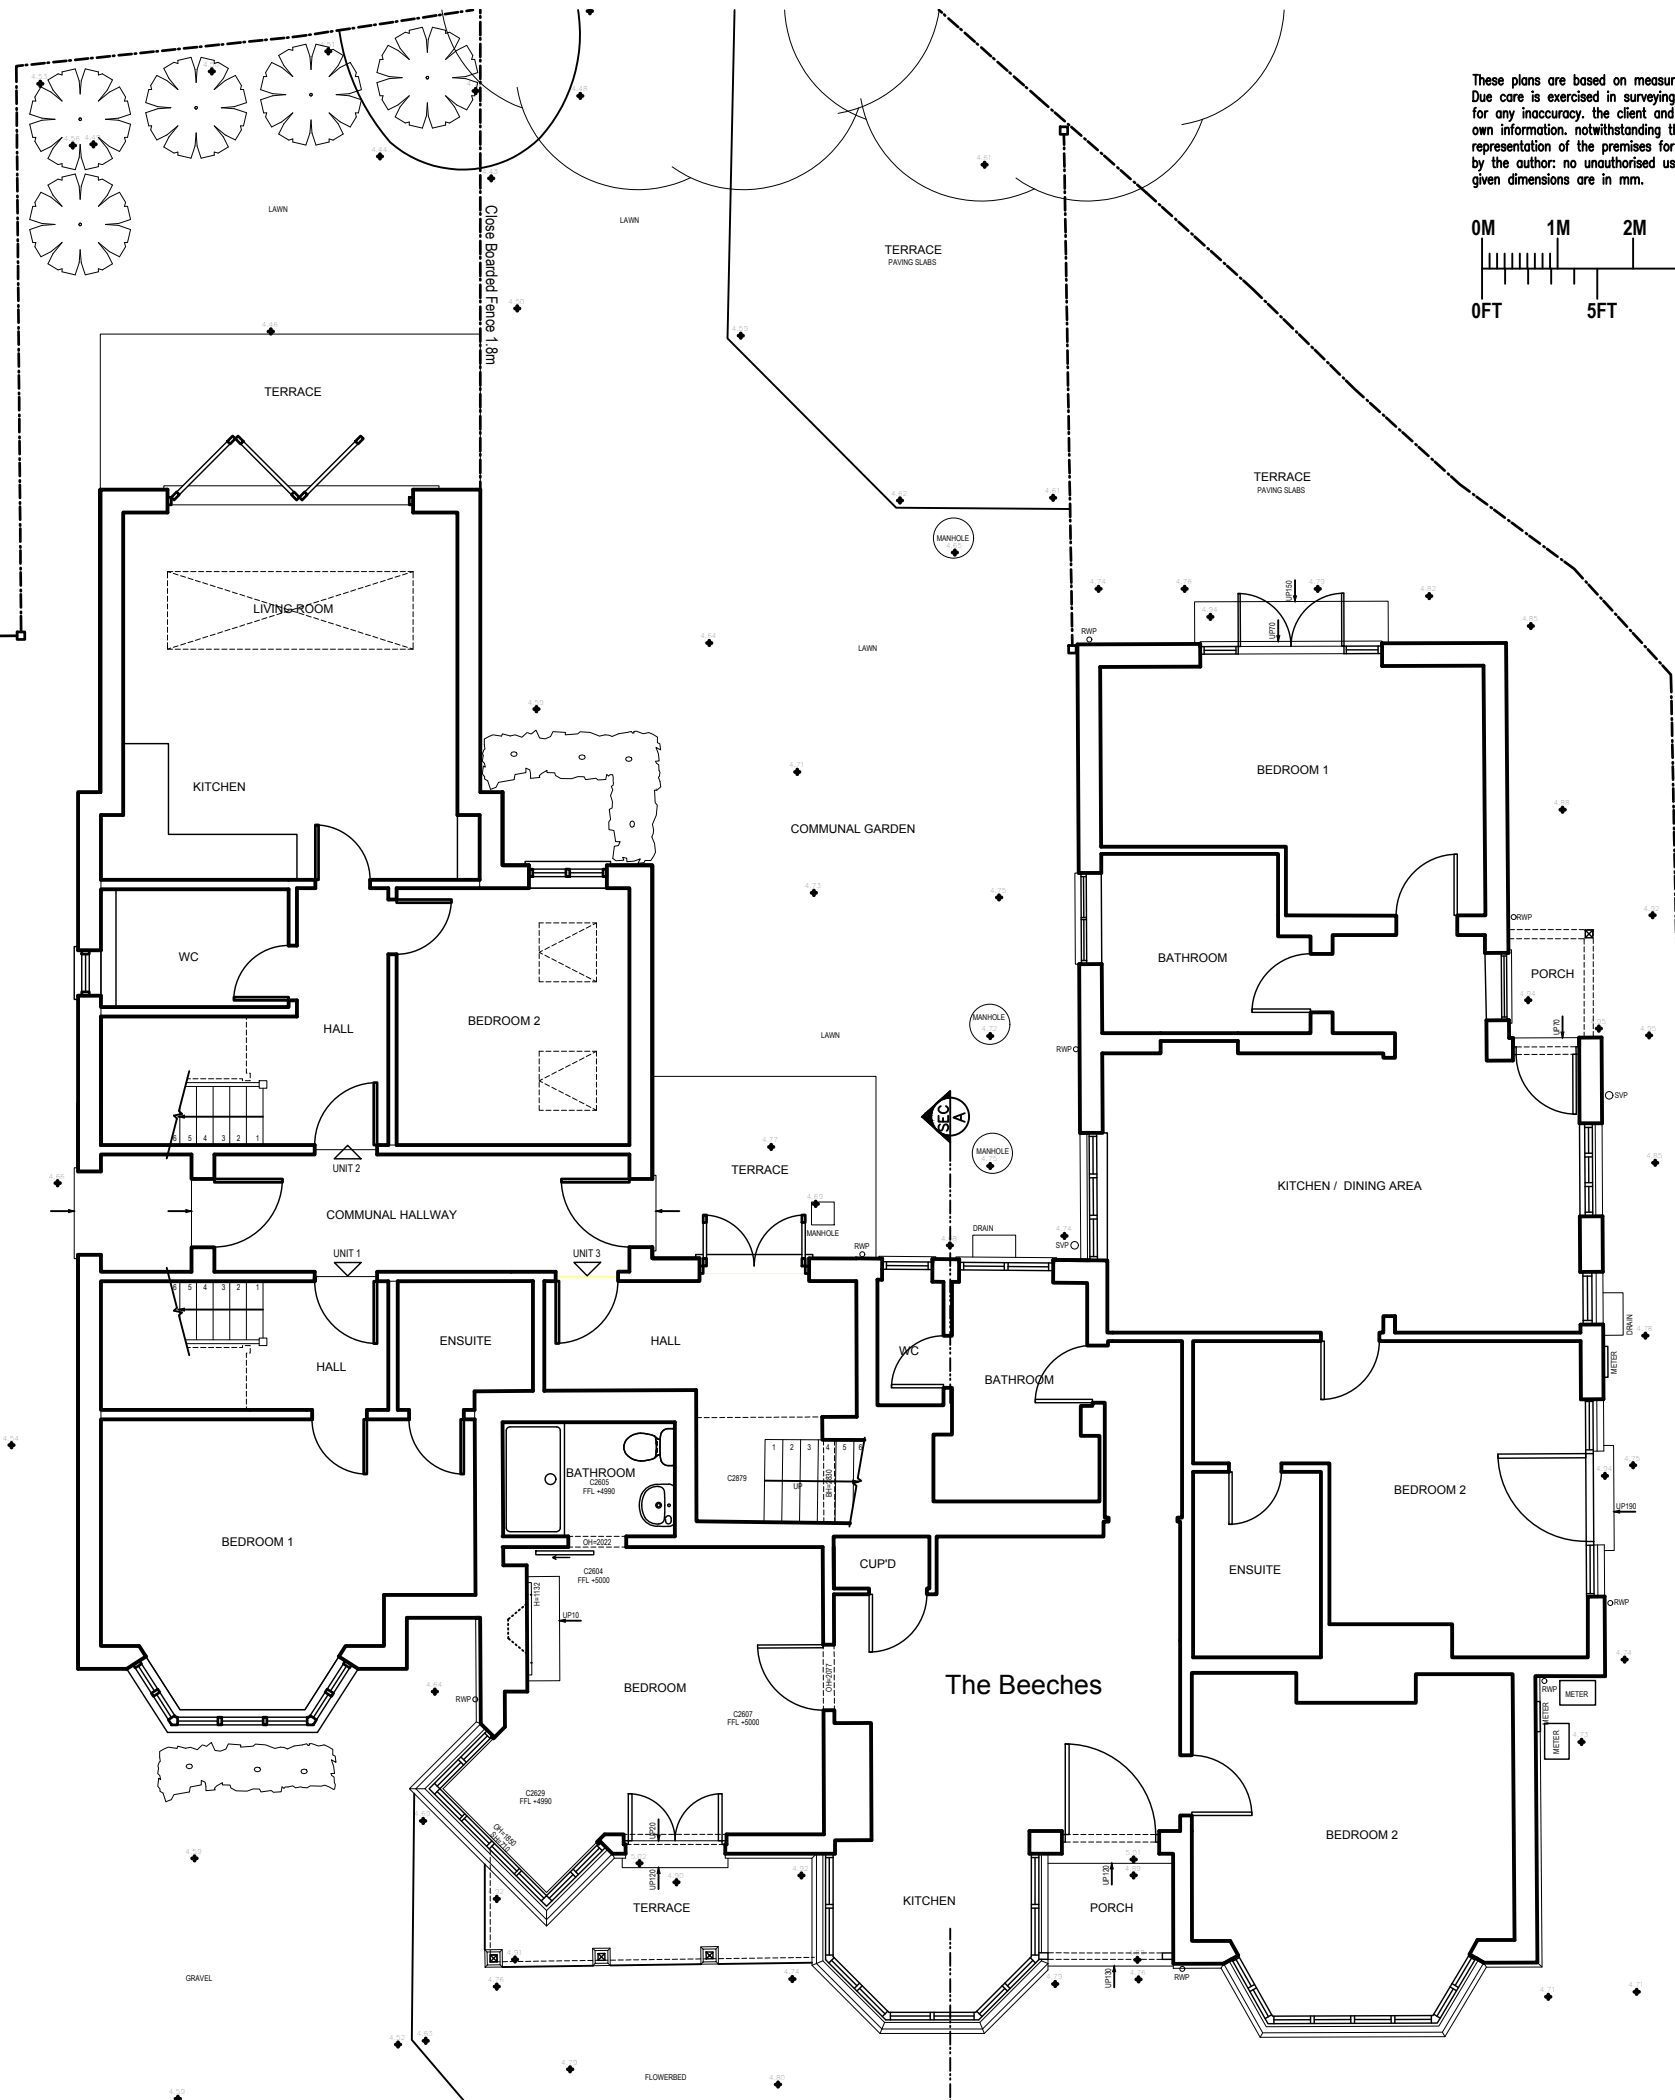

**DNA ARCHITECTURE LTD**  
 12 The Oaks,  
 West Byfleet,  
 Surrey, KT14 6RL

Tel: 020 8946 2222  
 Mob: 07900 987 953  
 Web: www.dnaarchitecture.co.uk

**DNA**  
 ARCHITECTURE LTR

**THE BEECHES**  
 WYCH HILL LANE  
 WOKING  
 GU22 0AH




MR. B. JOHNSON

**EXISTING GROUND FLOOR PLAN**


Scale 1/100 @ A3  
 Date 19.11.2023  
 Drawn DMW

Drg No 1058\_03\_001

These plans are based on measured survey undertaken in JULY 2018  
 Due care is exercised in surveying but no liability can be accepted  
 for any inaccuracy. the client and third parties should rely on their  
 own information. notwithstanding this the drawings are a fair  
 representation of the premises for present purposes. copyright is held  
 by the author: no unauthorised use shall be made of the drawings.  
 given dimensions are in mm.

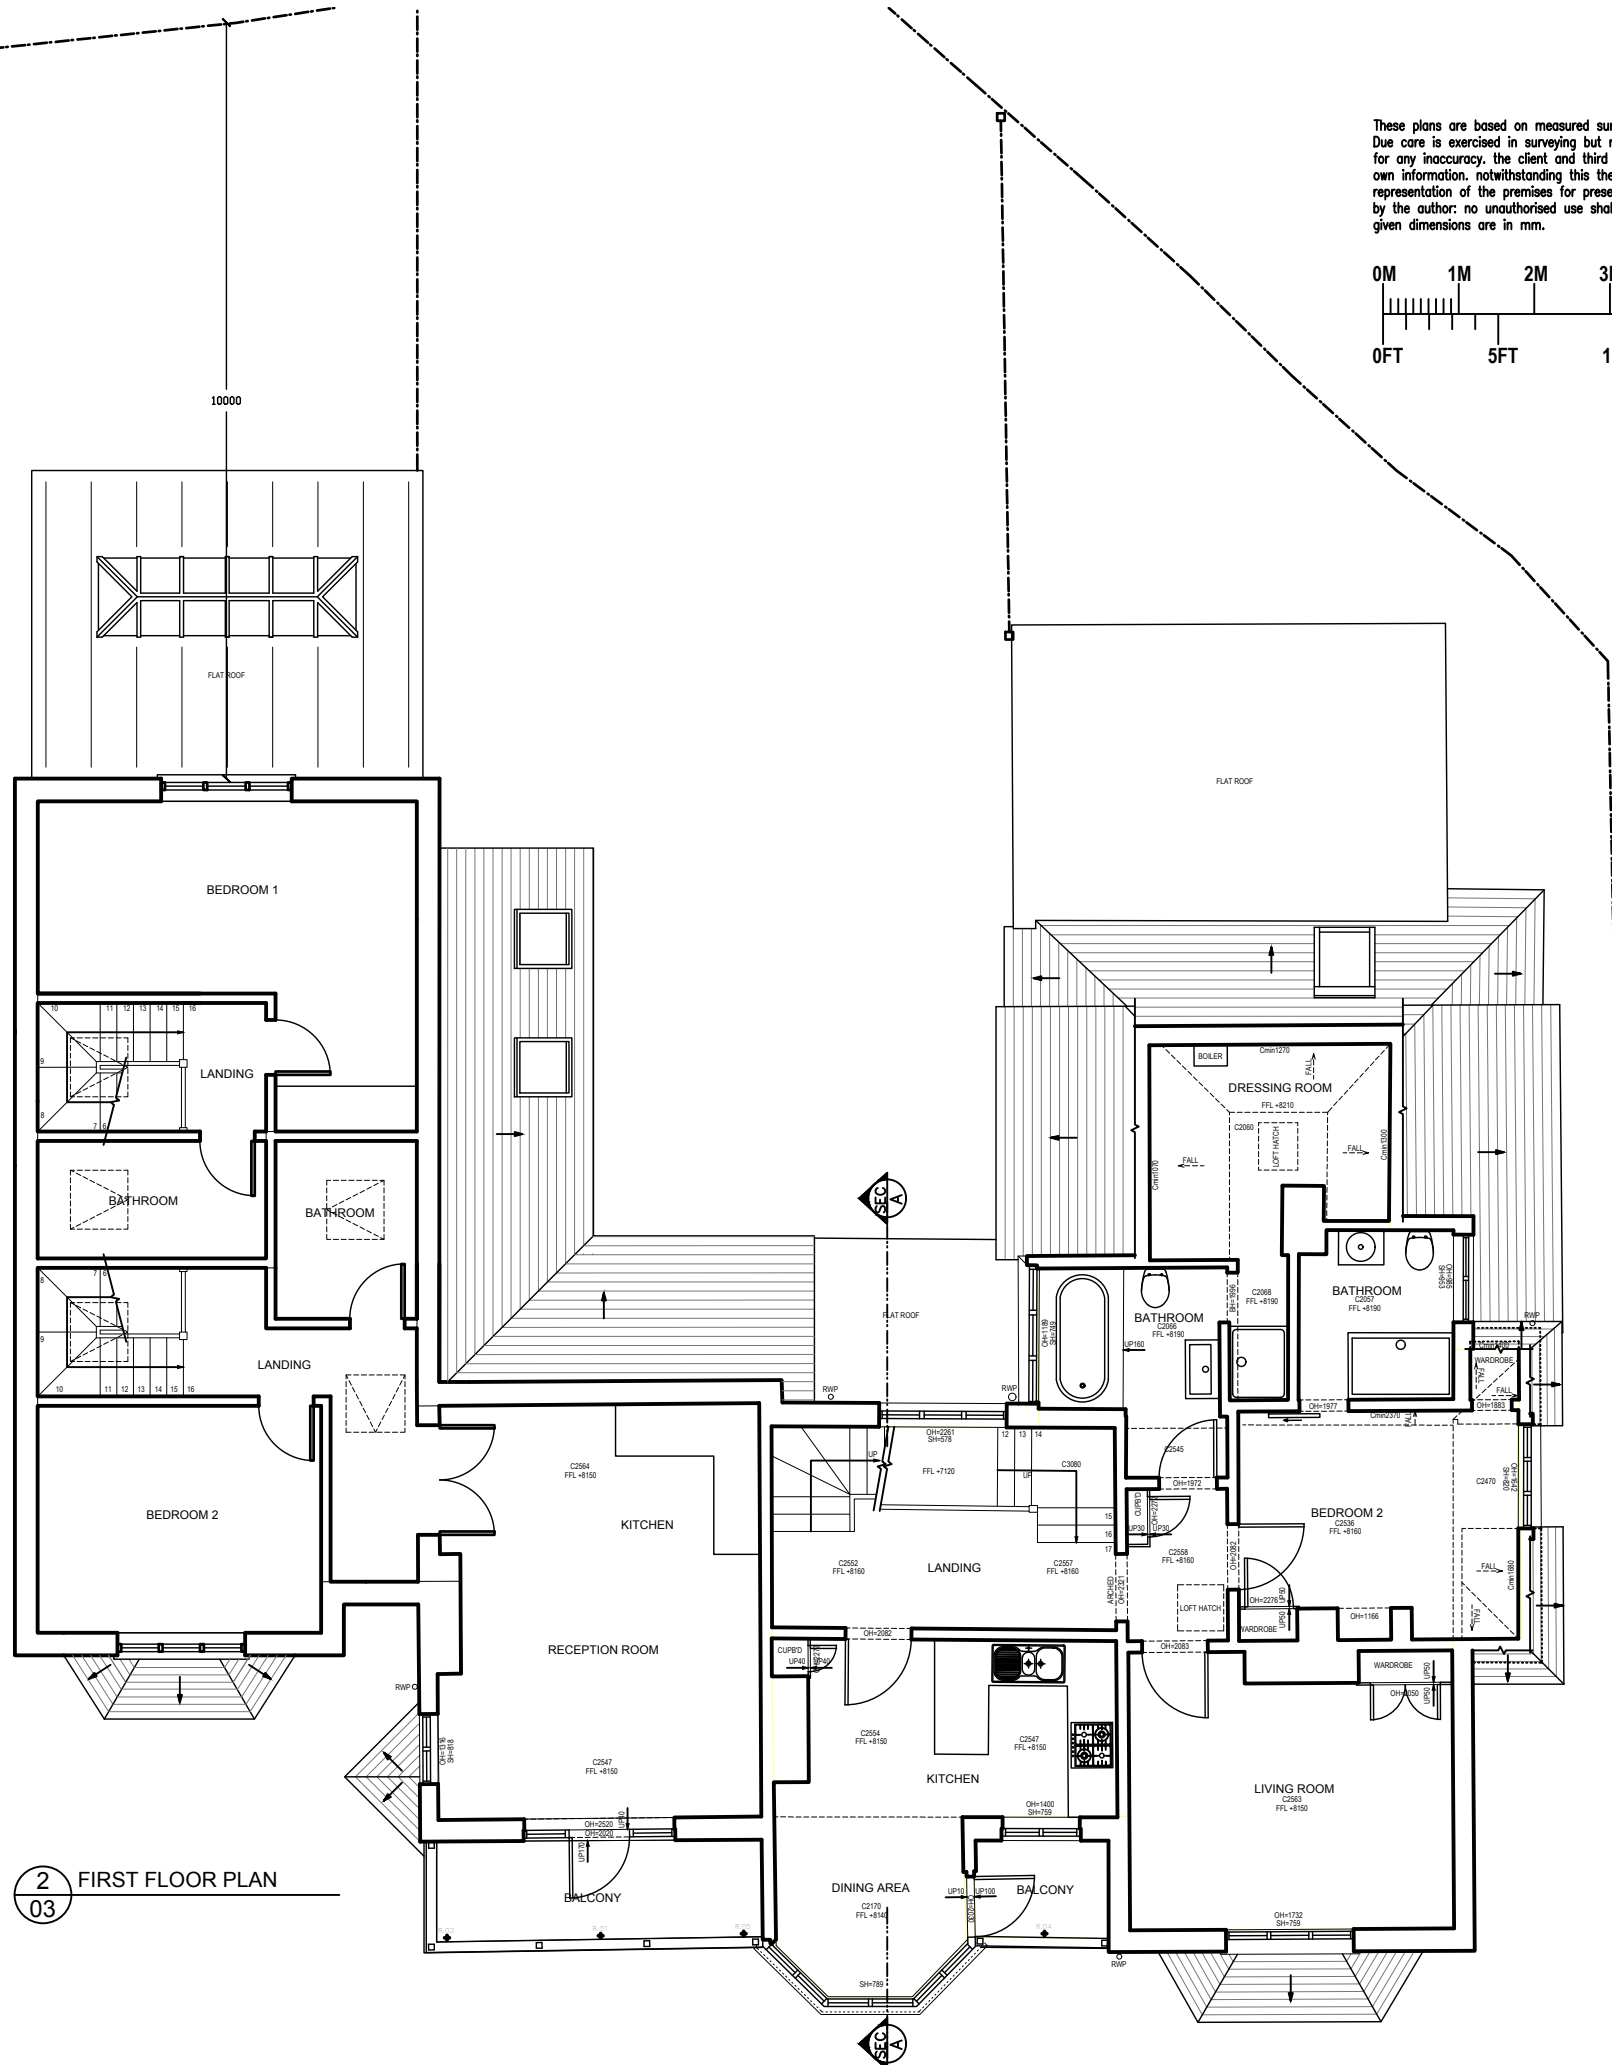  

2 FIRST FLOOR PLAN  
 03

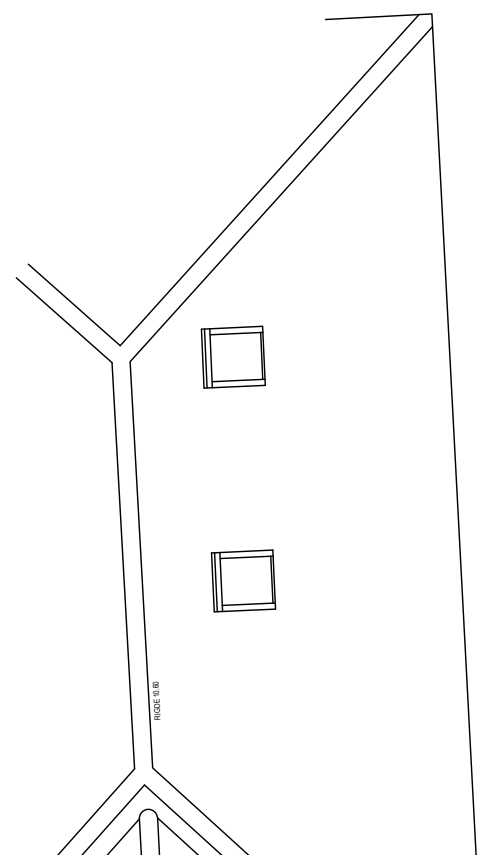

DNA ARCHITECTURE LTD  
 12 The Oaks,  
 West Byfleet,  
 Surrey, KT14 6RL  
 Tel: 020 8946 2222  
 Mob: 07900 987 953  
 Web: www.dnaarchitecture.co.uk




THE BEECHES  
 WYCH HILL LANE  
 WOKING  
 GU22 0AH

MR. B. JOHNSON

EXISTING FIRST FLOOR  
 PLAN



Scale 1/100 @ A3  
 Date 19.11.2023  
 Drawn DMW

Drg No  
 1058\_03\_002

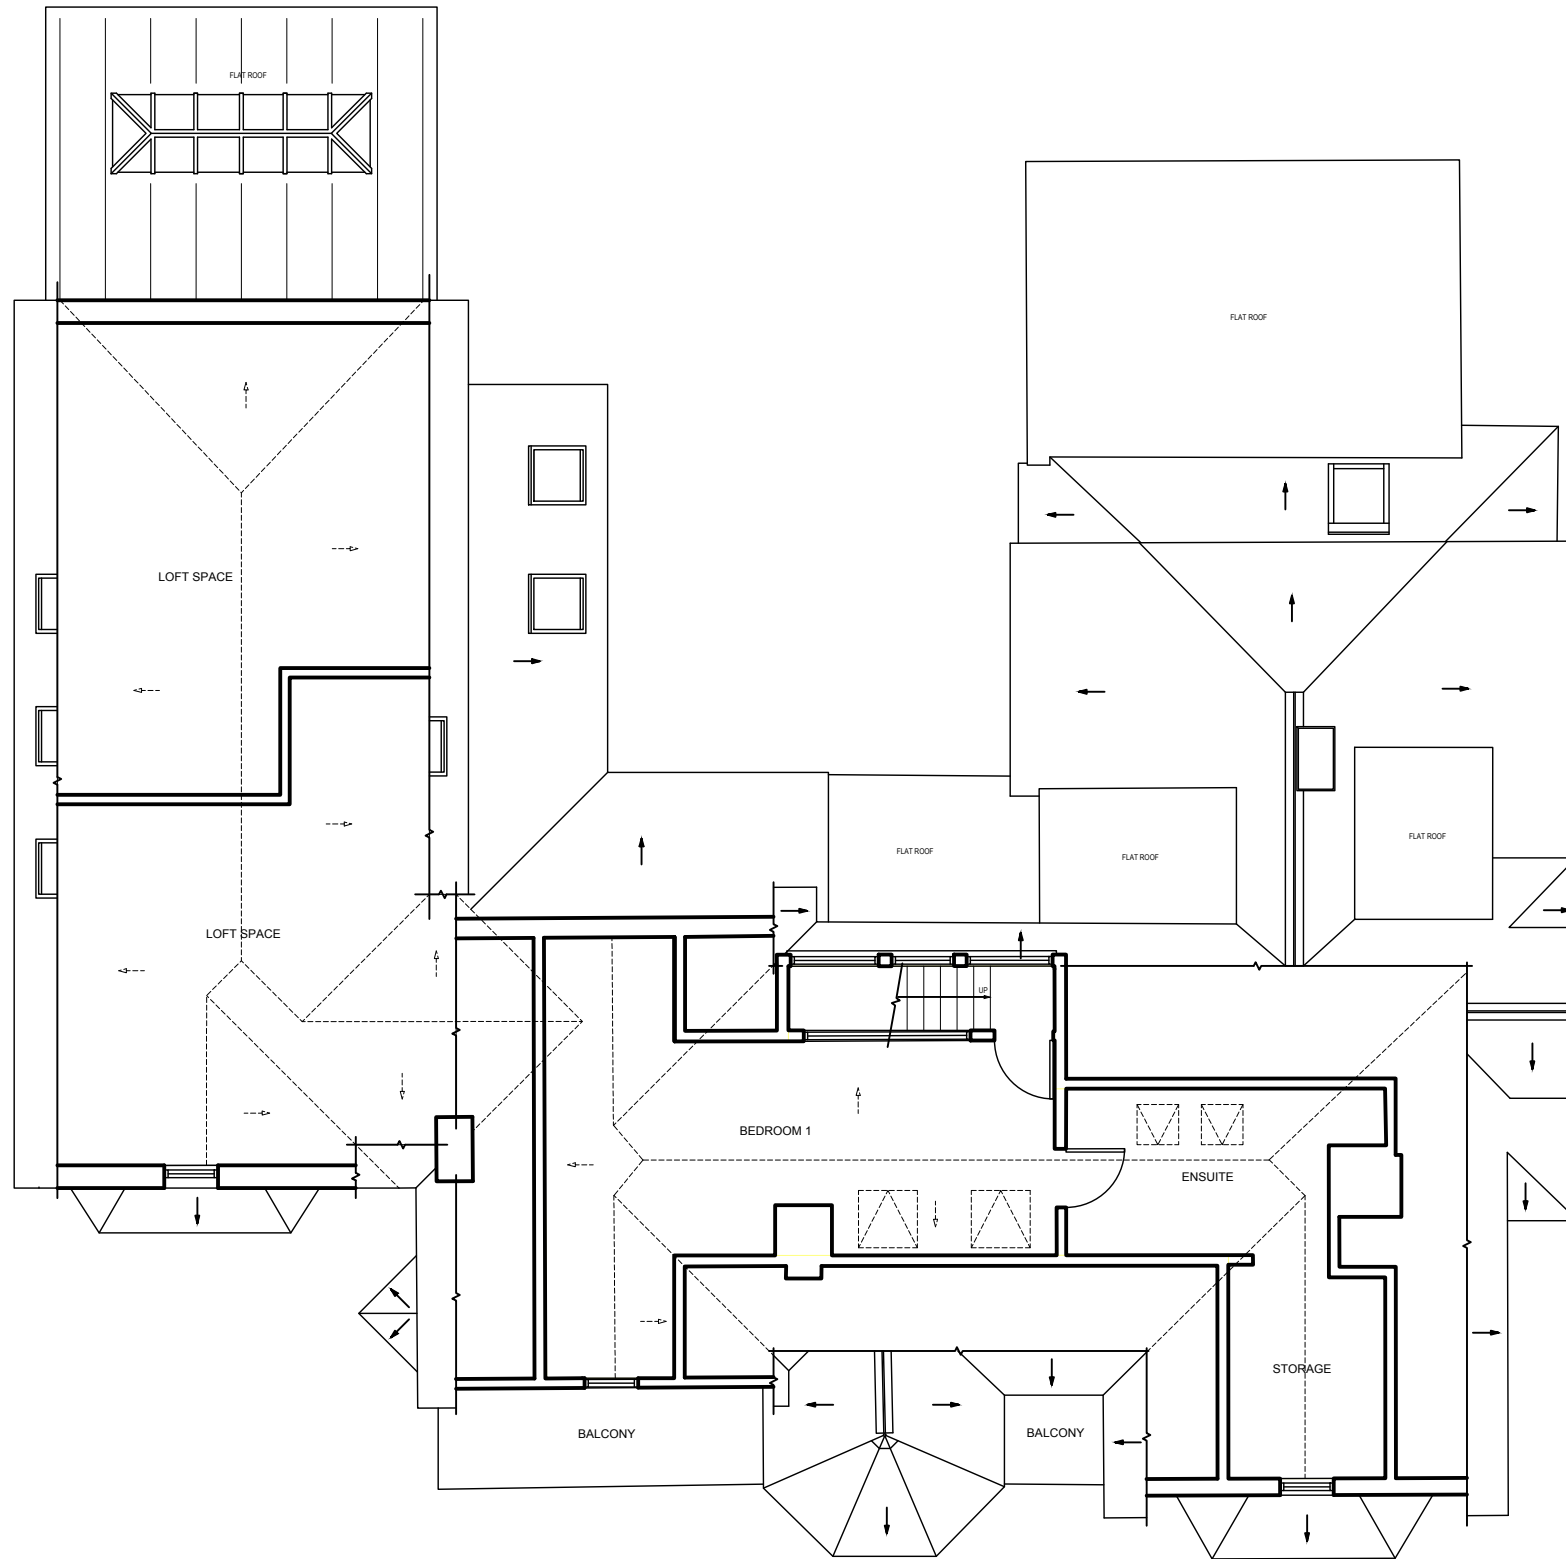

3 LOFT PLAN  
03

These plans are based on measured survey undertaken in JULY 2018. Due care is exercised in surveying but no liability can be accepted for any inaccuracy. The client and third parties should rely on their own information, notwithstanding this the drawings are a fair representation of the premises for present purposes. Copyright is held by the author; no unauthorised use shall be made of the drawings. Given dimensions are in mm.

  

DNA ARCHITECTURE LTD  
12 The Oaks,  
West Byfleet,  
Surrey, KT14 6RL  
Tel: 020 8946 2222  
Mob: 07900 987 953  
Web: www.dnaarchitecture.co.uk

DNA

ARCHITECTURE LTD


THE BEECHES  
WYCH HILL LANE  
WOKING  
GU22 0AH

MR. B. JOHNSON



EXISTING LOFT PLAN

Scale 1/100 @ A3  
Date 19.11.2023  
Drawn DMW

Drg No  
1058\_03\_003

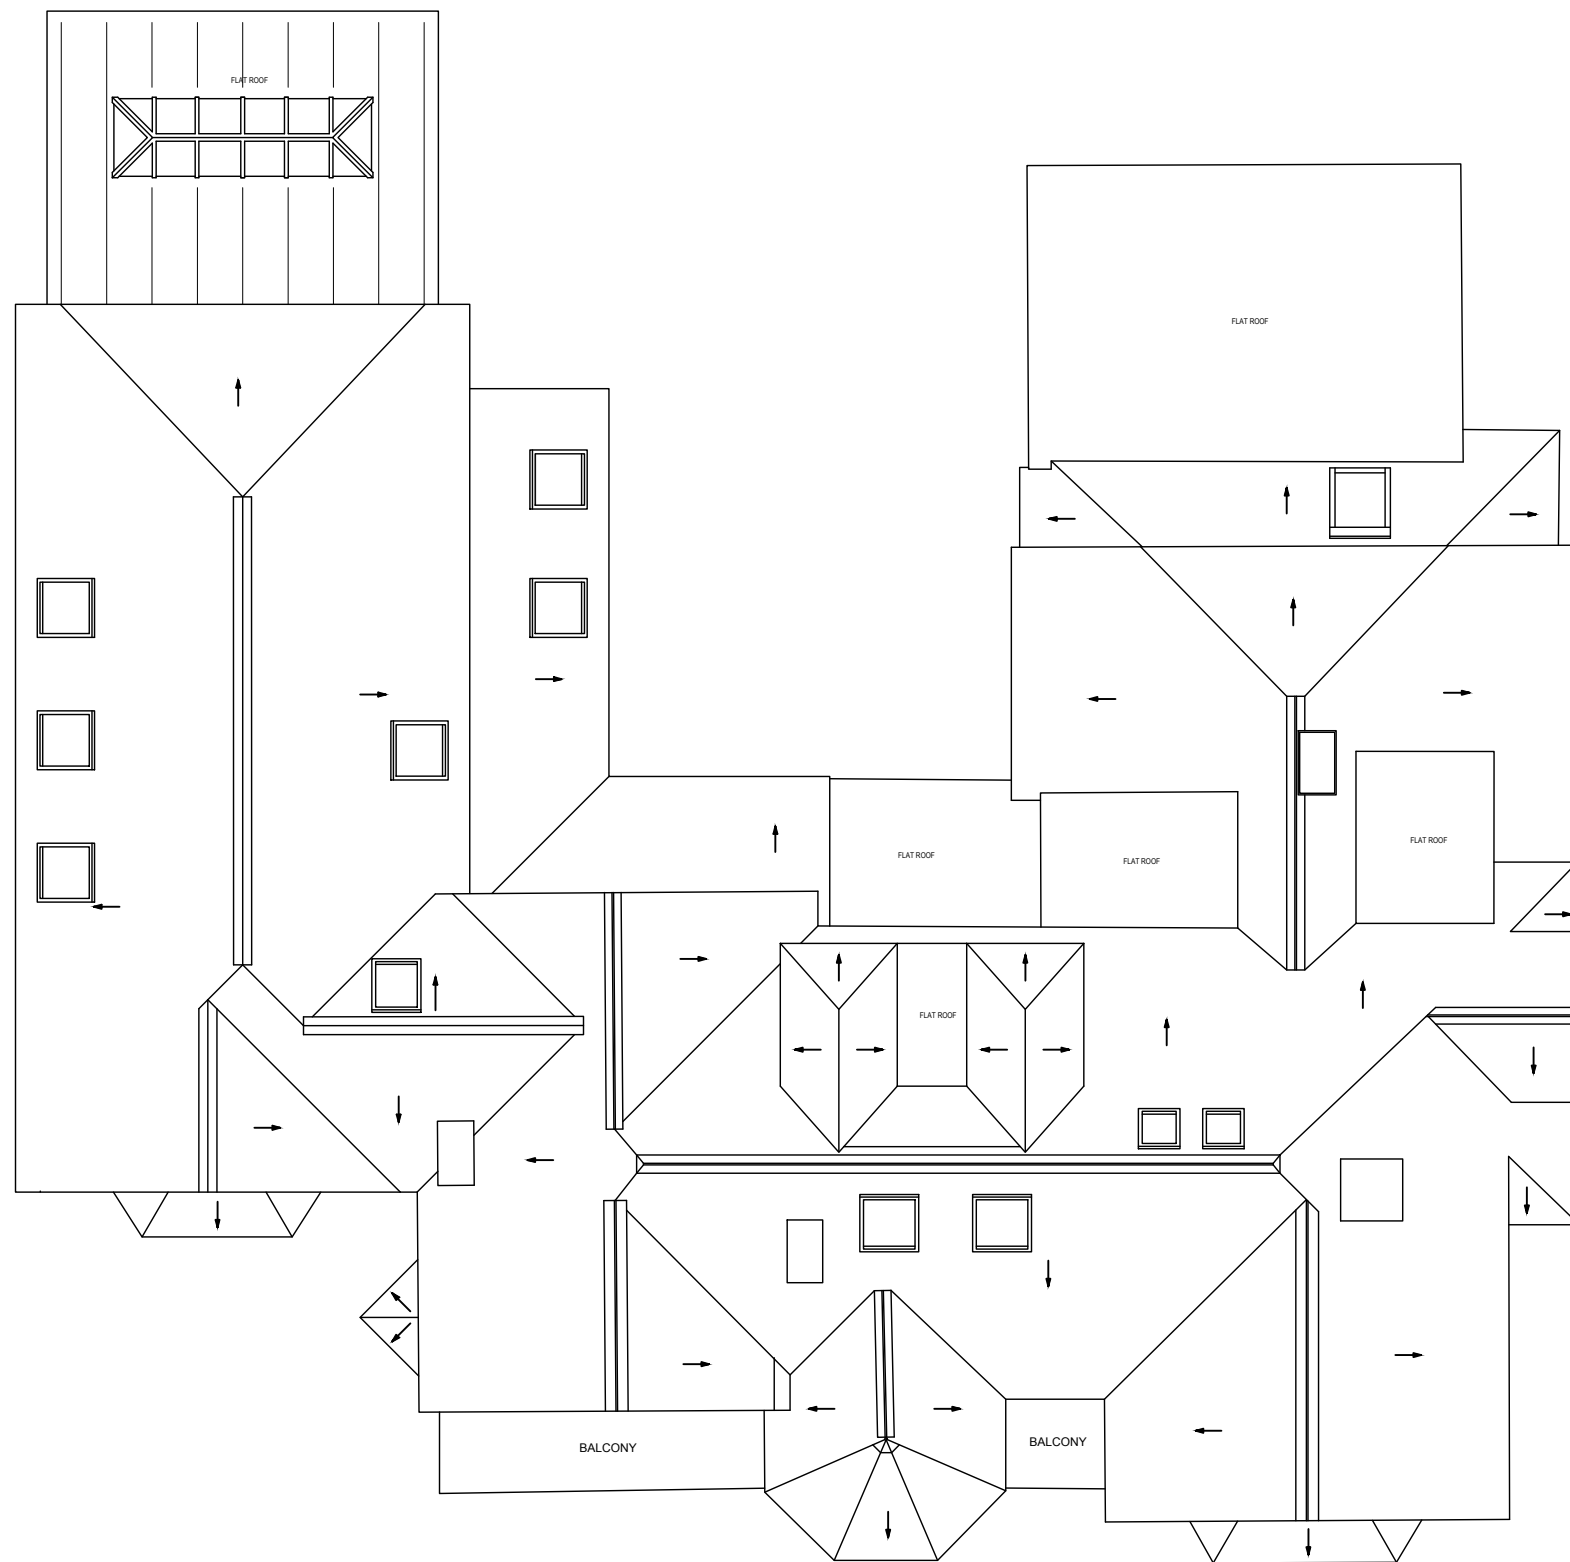

These plans are based on measured survey undertaken in JULY 2018  
 Due care is exercised in surveying but no liability can be accepted  
 for any inaccuracy, the client and third parties should rely on their  
 own information, notwithstanding this the drawings are a fair  
 representation of the premises for present purposes, copyright is held  
 by the author; no unauthorised use shall be made of the drawings,  
 given dimensions are in mm.

  

4 ROOF PLAN  
 03



DNA ARCHITECTURE LTD  
 12 The Oaks,  
 West Byfleet,  
 Surrey, KT14 6RL  
 Tel: 020 8946 2222  
 Mob: 07900 987 953  
 Web: www.dnaarchitecture.co.uk



THE BEECHES  
 WYCH HILL LANE  
 WOKING  
 GU22 0AH

MR. B. JOHNSON

EXISTING ROOF PLAN

Scale 1/100 @ A3  
 Date 19.11.2023  
 Drawn DMW

Drg No  
 1058\_03\_004

RIDGE HEIGHT +13.18  
 RIDGE HEIGHT +13.18  
 F.C.L +10.71  
 F.F.L +8.15  
 F.C.L +7.60  
 G.F.L +5.00  
 G.L +4.50




1 FRONT (SW) ELEVATION  
 05

RIDGE HEIGHT +13.18  
 F.C.L +10.71  
 F.F.L +8.15  
 F.C.L +7.60  
 G.F.L +5.00  
 DATUM LEVEL +0.00m



2 REAR (NE) ELEVATION  
 05

These plans are based on measured survey undertaken in JULY 2018  
 Due care is exercised in surveying but no liability can be accepted  
 for any inaccuracy, the client and third parties should rely on their  
 own information, notwithstanding this the drawings are a fair  
 representation of the premises for present purposes, copyright is held  
 by the author; no unauthorised use shall be made of the drawings,  
 given dimensions are in mm.

 

DNA ARCHITECTURE LTD  
 12 The Oaks,  
 West Byfleet,  
 Surrey, KT14 6RL  
 Tel: 020 8946 2222  
 Mob: 07900 987 953  
 Web: www.dnaarchitecture.co.uk



THE BEECHES  
 WYCH HILL LANE  
 WOKING  
 GU22 0AH


MR. B. JOHNSON

EXISTING FRONT &  
 REAR ELEVATIONS

Scale 1/100 @ A3  
 Date 19.11.2023  
 Drawn DMW  
 Drg No 1058\_05\_001




3 SIDE (SE) ELEVATION  
05

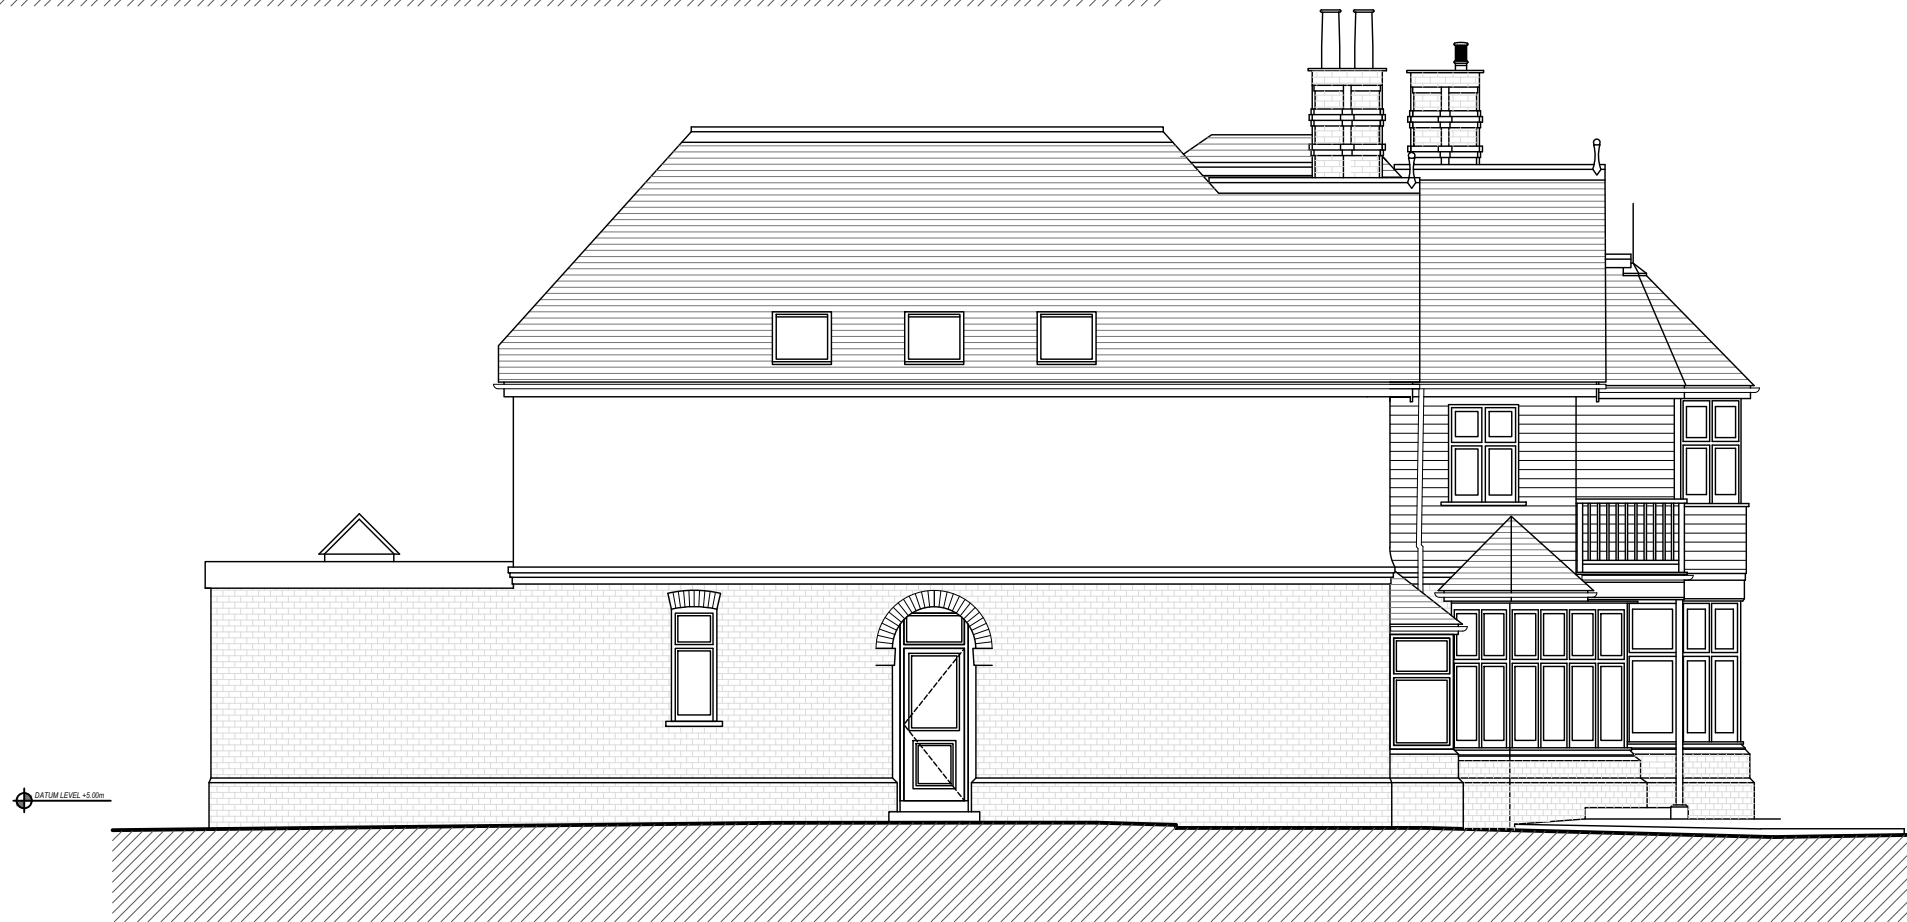

4 SIDE (NW) ELEVATION  
05

These plans are based on measured survey undertaken in JULY 2018  
Due care is exercised in surveying but no liability can be accepted  
for any inaccuracy, the client and third parties should rely on their  
own information, notwithstanding this the drawings are a fair  
representation of the premises for present purposes, copyright is held  
by the author; no unauthorised use shall be made of the drawings,  
given dimensions are in mm.

 

DNA ARCHITECTURE LTD  
12 The Oaks,  
West Byfleet,  
Surrey, KT14 6RL

Tel: 020 8946 2222  
Mob: 07900 987 953  
Web: www.dnaarchitecture.co.uk

DNA  
ARCHITECTURE LTD

THE BEECHES  
WYCH HILL LANE  
WOKING  
GU22 0AH

MR. B. JOHNSON

EXISTING SIDE  
ELEVATIONS


Scale 1/100 @ A3  
Date 19.11.2023  
Drawn DMW

Dwg No  
1058\_05\_002



1 PARTIAL SECTION AA'  
04

These plans are based on measured survey undertaken in JULY 2018  
 Due care is exercised in surveying but no liability can be accepted  
 for any inaccuracy, the client and third parties should rely on their  
 own information, notwithstanding this the drawings are a fair  
 representation of the premises for present purposes, copyright is held  
 by the author; no unauthorised use shall be made of the drawings,  
 given dimensions are in mm.

 

DNA ARCHITECTURE LTD  
 12 The Oaks,  
 West Byfleet,  
 Surrey, KT14 6RL  
 Tel: 020 8946 2222  
 Mob: 07900 987 953  
 Web: www.dnaarchitecture.co.uk



THE BEECHES  
 WYCH HILL LANE  
 WOKING  
 GU22 0AH

MR. B. JOHNSON

EXISTING SECTION AA'

Scale 1/100 @ A3  
 Date 19.11.2023  
 Drawn DMW

Drg No  
 1058\_04\_001