



GROUND FLOOR PLAN

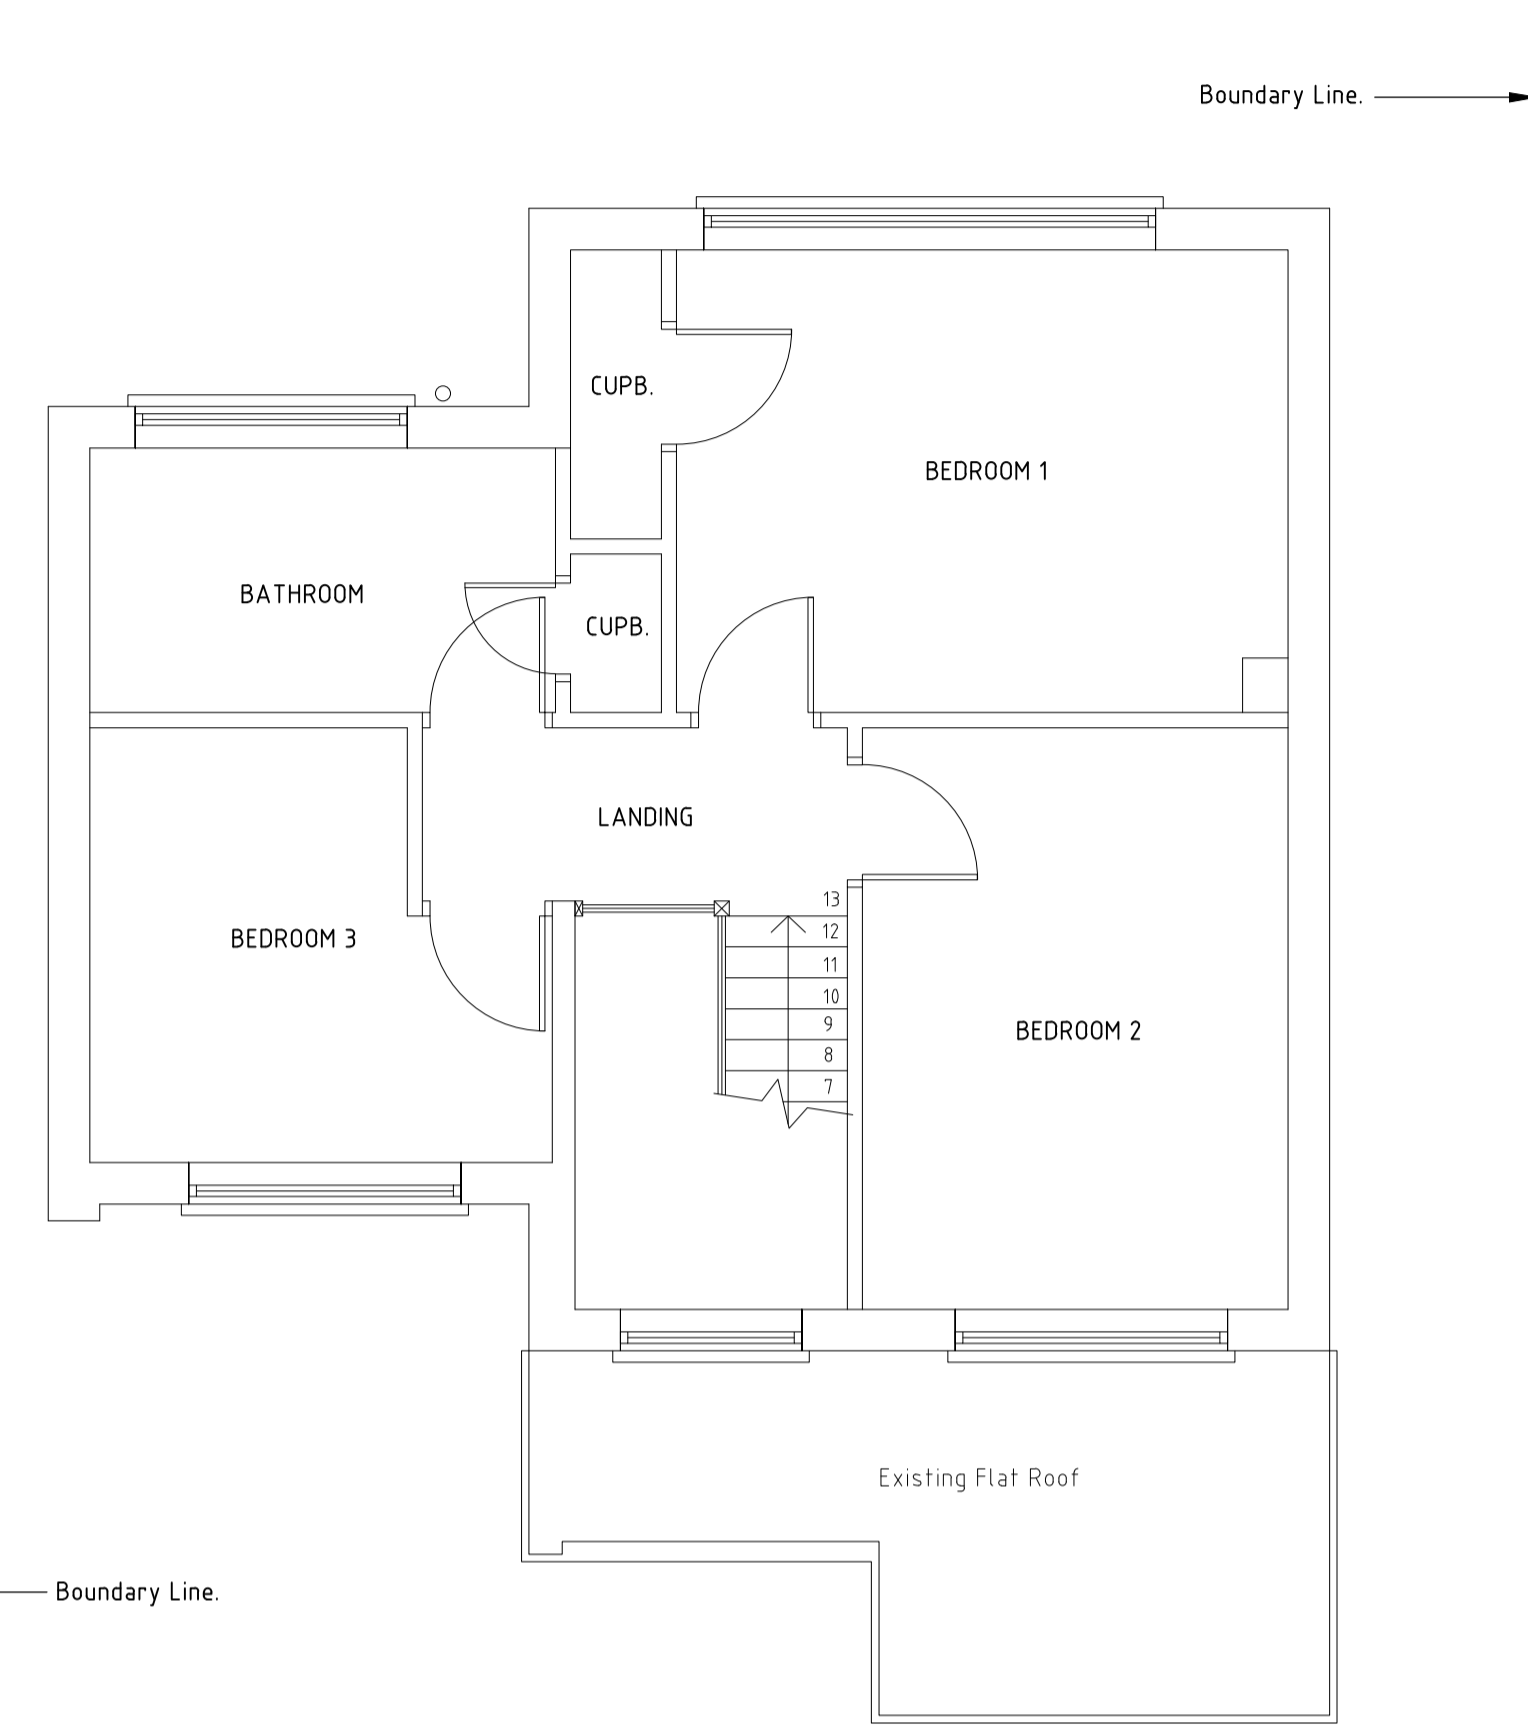


FIRST FLOOR PLAN

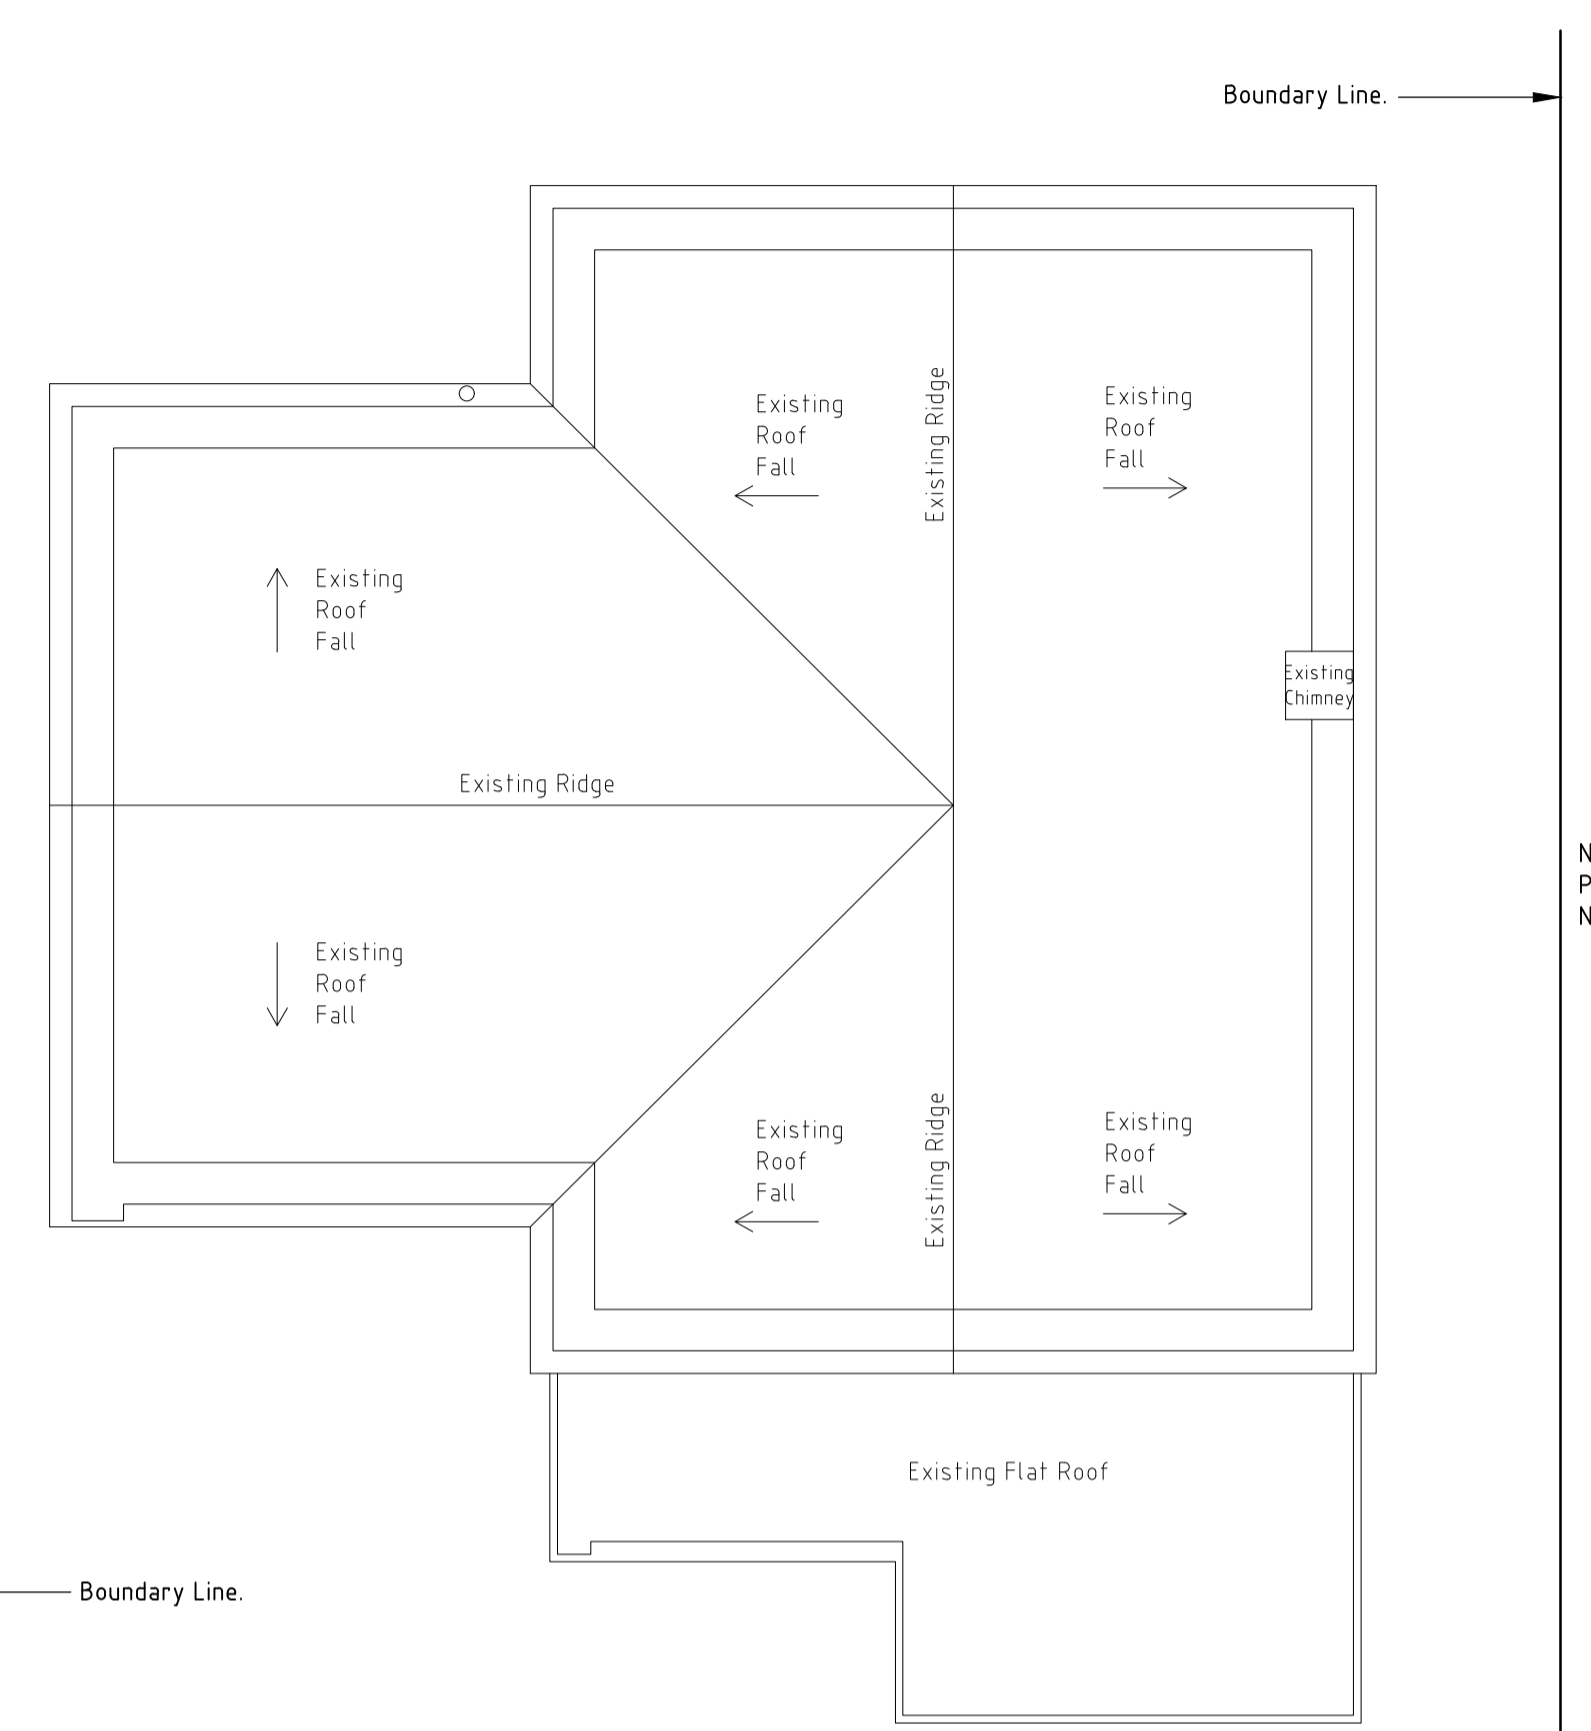


ROOF PLAN




EXISTING FRONT ELEVATION ( 1: 100 )

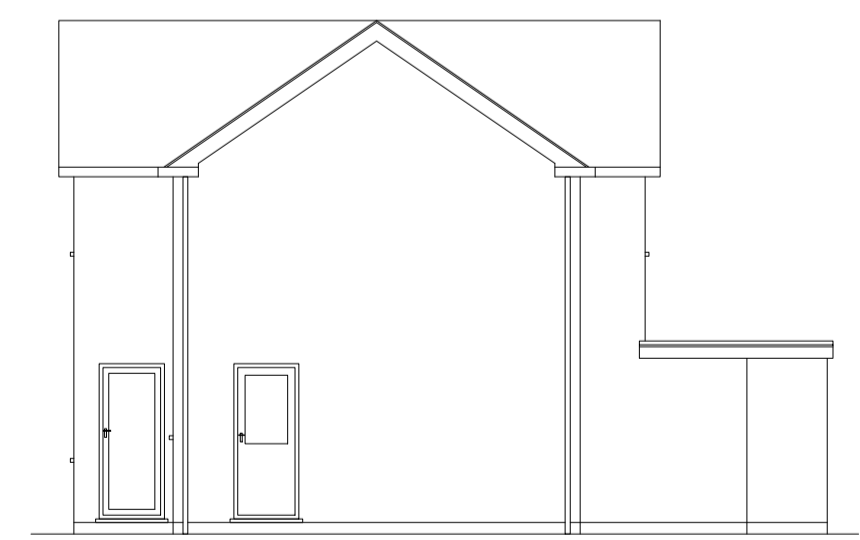



EXISTING SIDE ELEVATION ( 1: 100 )

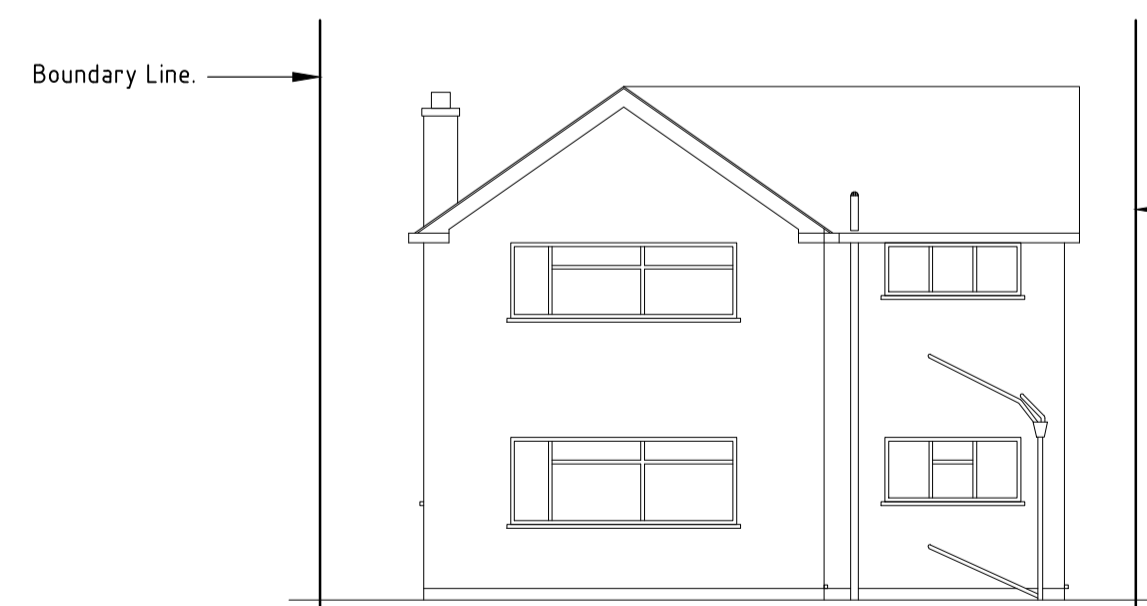

EXISTING REAR ELEVATION ( 1: 100 )

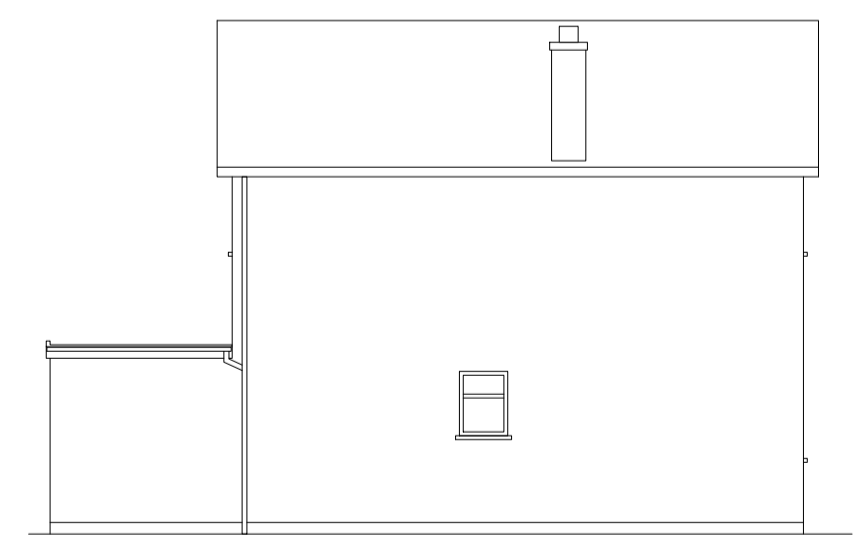

EXISTING SIDE ELEVATION ( 1: 100 )

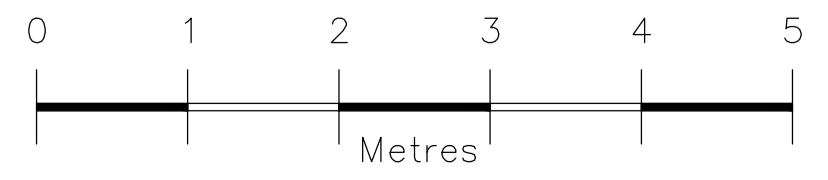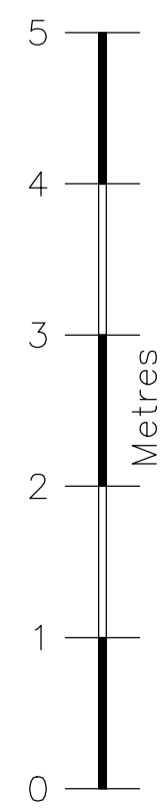

Date	Revision
<b>R.A.C.</b> DRAUGHTING SERVICES 64 TRING ROAD, DUNSTABLE, BEDFORDSHIRE, LU6 2PT. TEL: +44 7771 764333. E-MAIL: rac977@aol.com	
Client: Mr MOHAMED IMAM 84 GRAVEL LANE, HEMEL HEMPSTEAD, HERTFORDSHIRE, HP1 1SB.	
Project: 84 GRAVEL LANE, HEMEL HEMPSTEAD, HERTFORDSHIRE, HP1 1SB.	
Title: EXISTING PLANS & ELEVATIONS.	
Planning Ref. PP-12677350	
Scale: 1 : 50 @ A1	Date: JULY 23
Dwg. No. 722/D001	Rev.