
 


NOTES:  
1. This drawing and its design is the copyright of Cotswold Architects Ltd. and may not be reproduced in any form without their prior consent.  
2. Do not scale off this drawing.  
3. Dimensions to be checked on site.

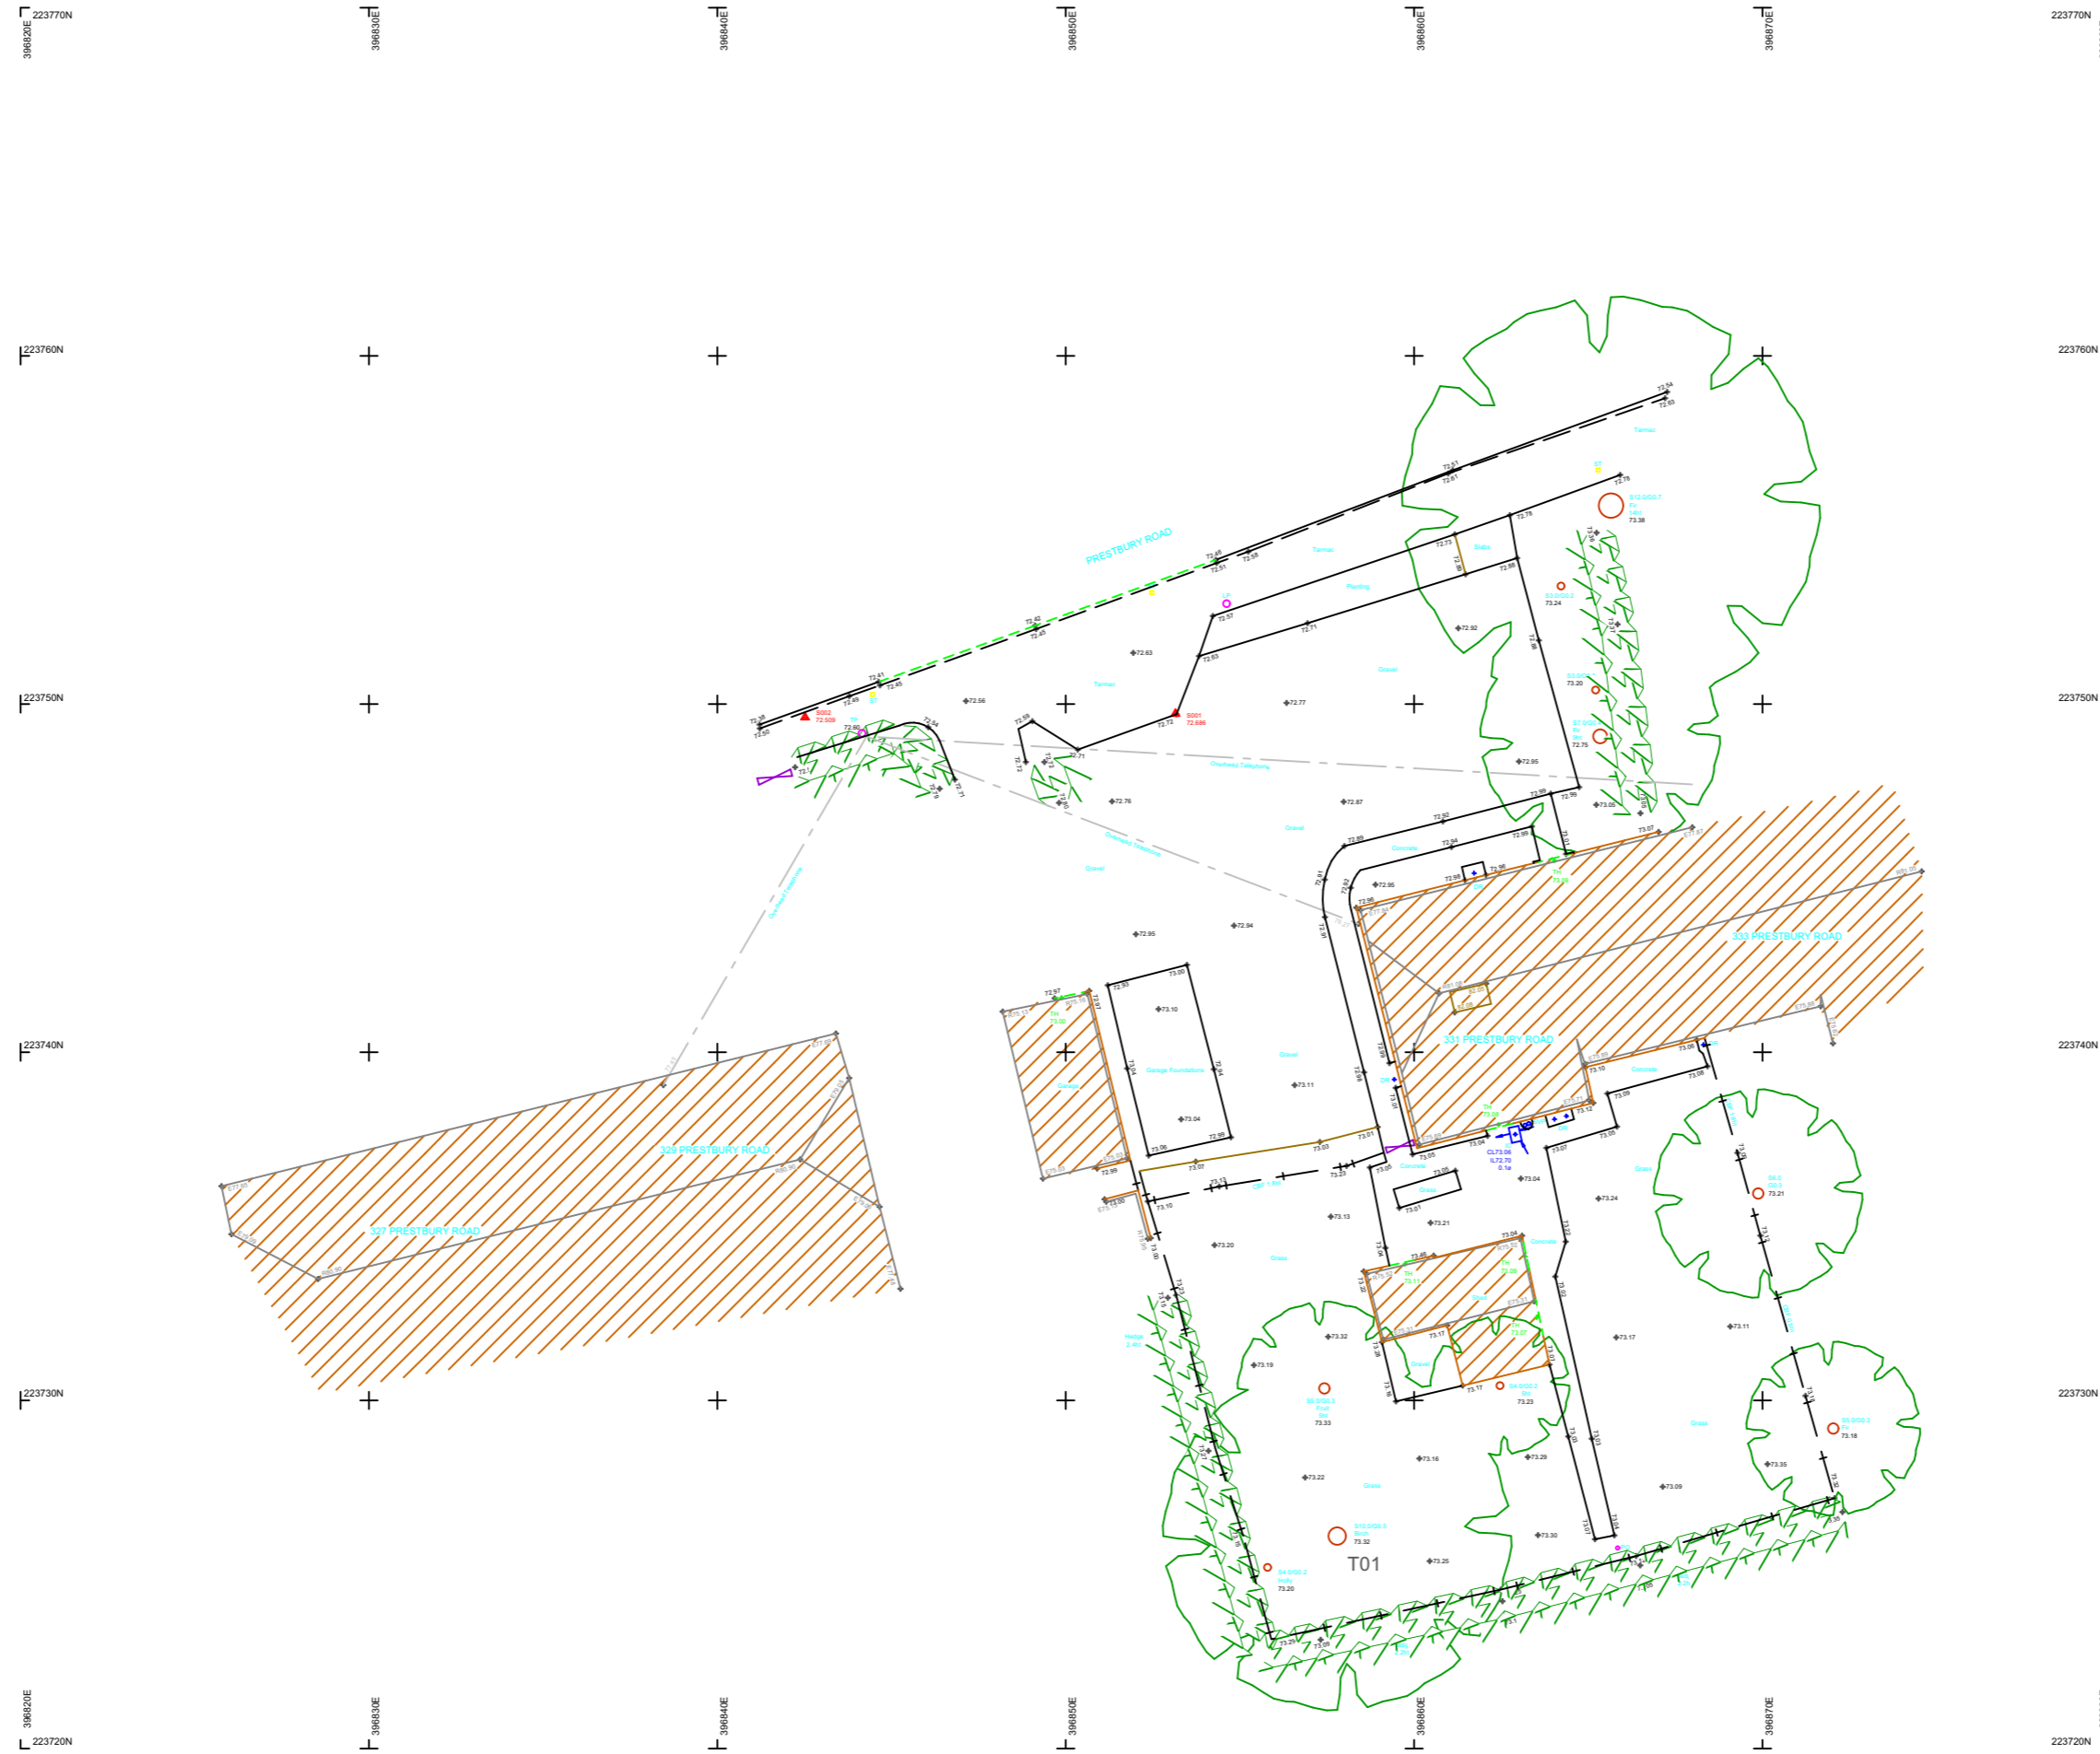

CLIENT:  
**Mr Deacon**  
**cotswold architects.**  
RIBA CHARTERED ARCHITECTS  
www.cotswoldarchitects.com  
info@cotswoldarchitects.com

PROJECT:  
Proposed Extension & New Dwelling:  
331 Prestbury Road  
Prestbury  
Cheltenham  
GL52 3DF

TITLE:  
**Existing Site Plan**

DRAWING NO.	REV.
<b>23-014-E-SP01</b>	.

SCALE:  
1:200@A2

DATE:  
Dec 2023