



NOTES


--	--

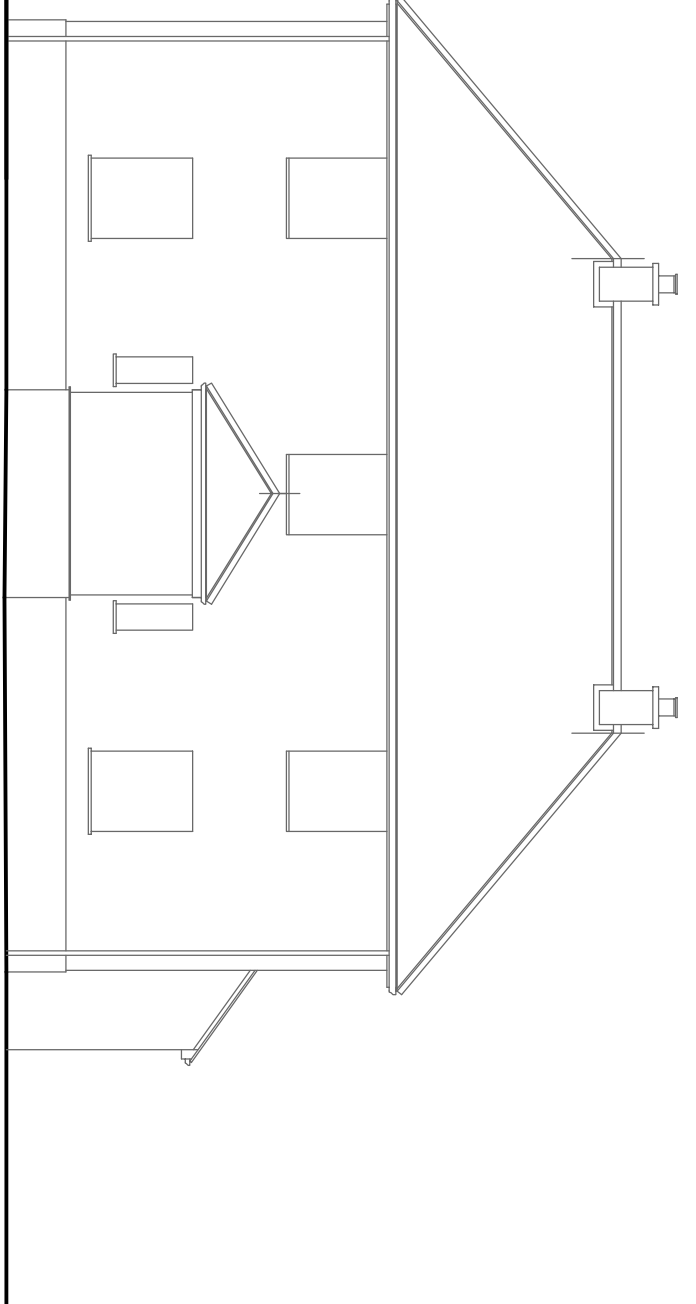


Existing West Elevation.

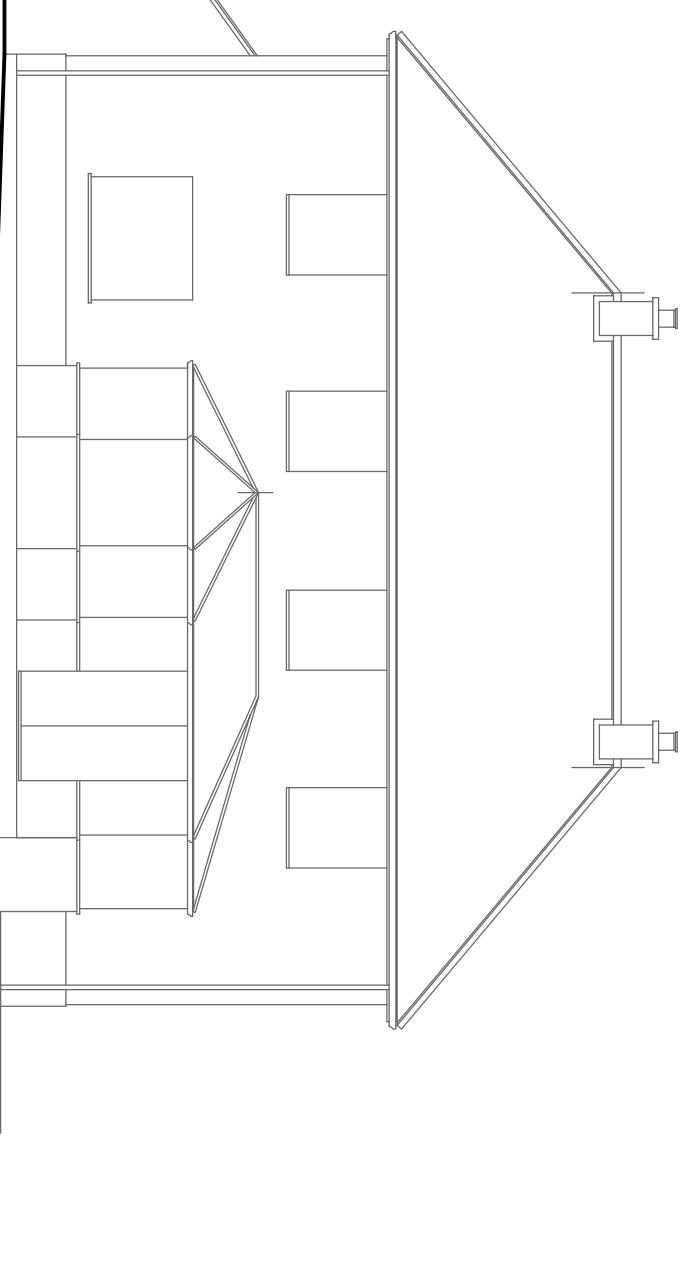

Existing East Elevation.

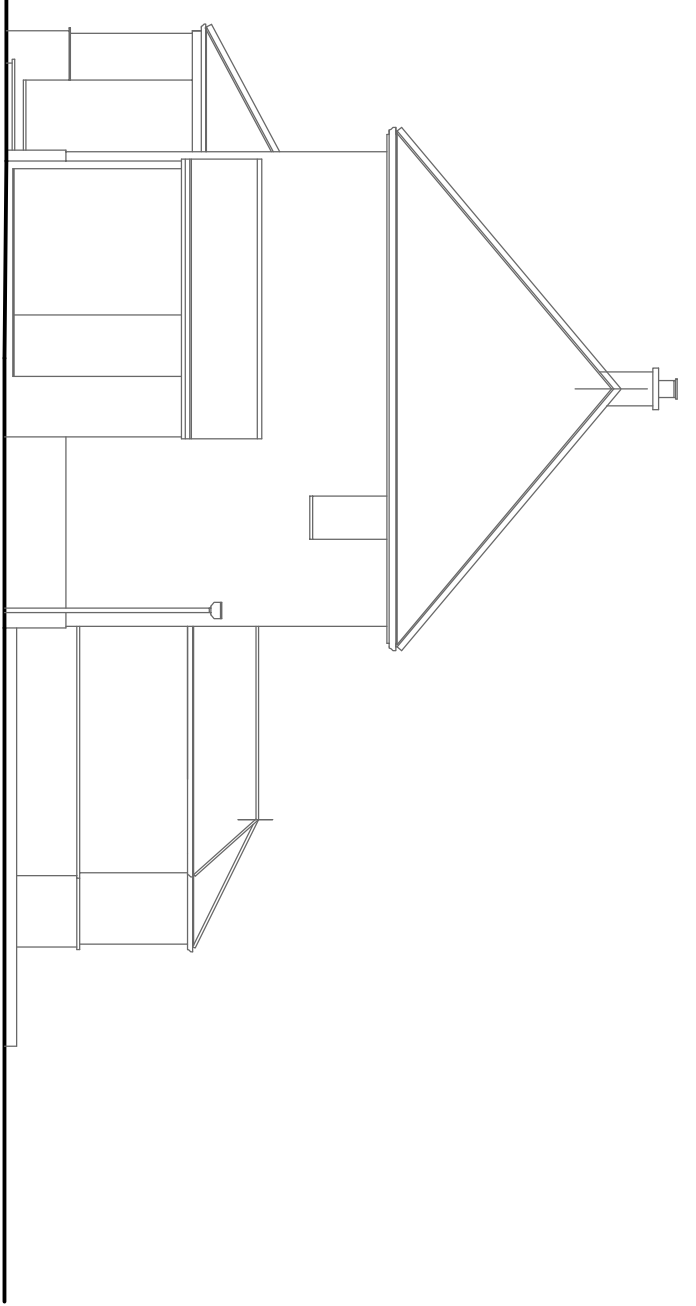


Existing South Elevation.

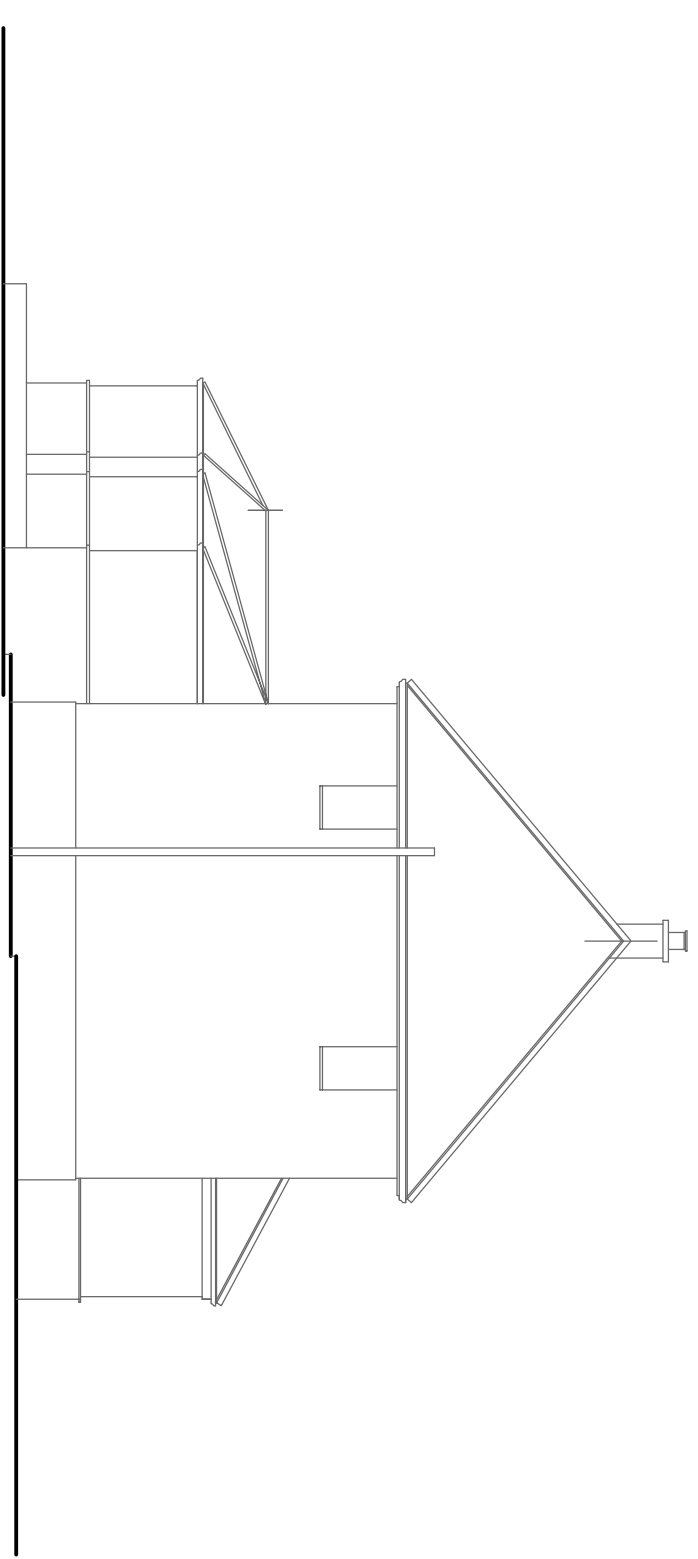


Existing North Elevation.

REVISIONS


REV	DATE	DESCRIPTION
A	19/12/23	Planning Issue.

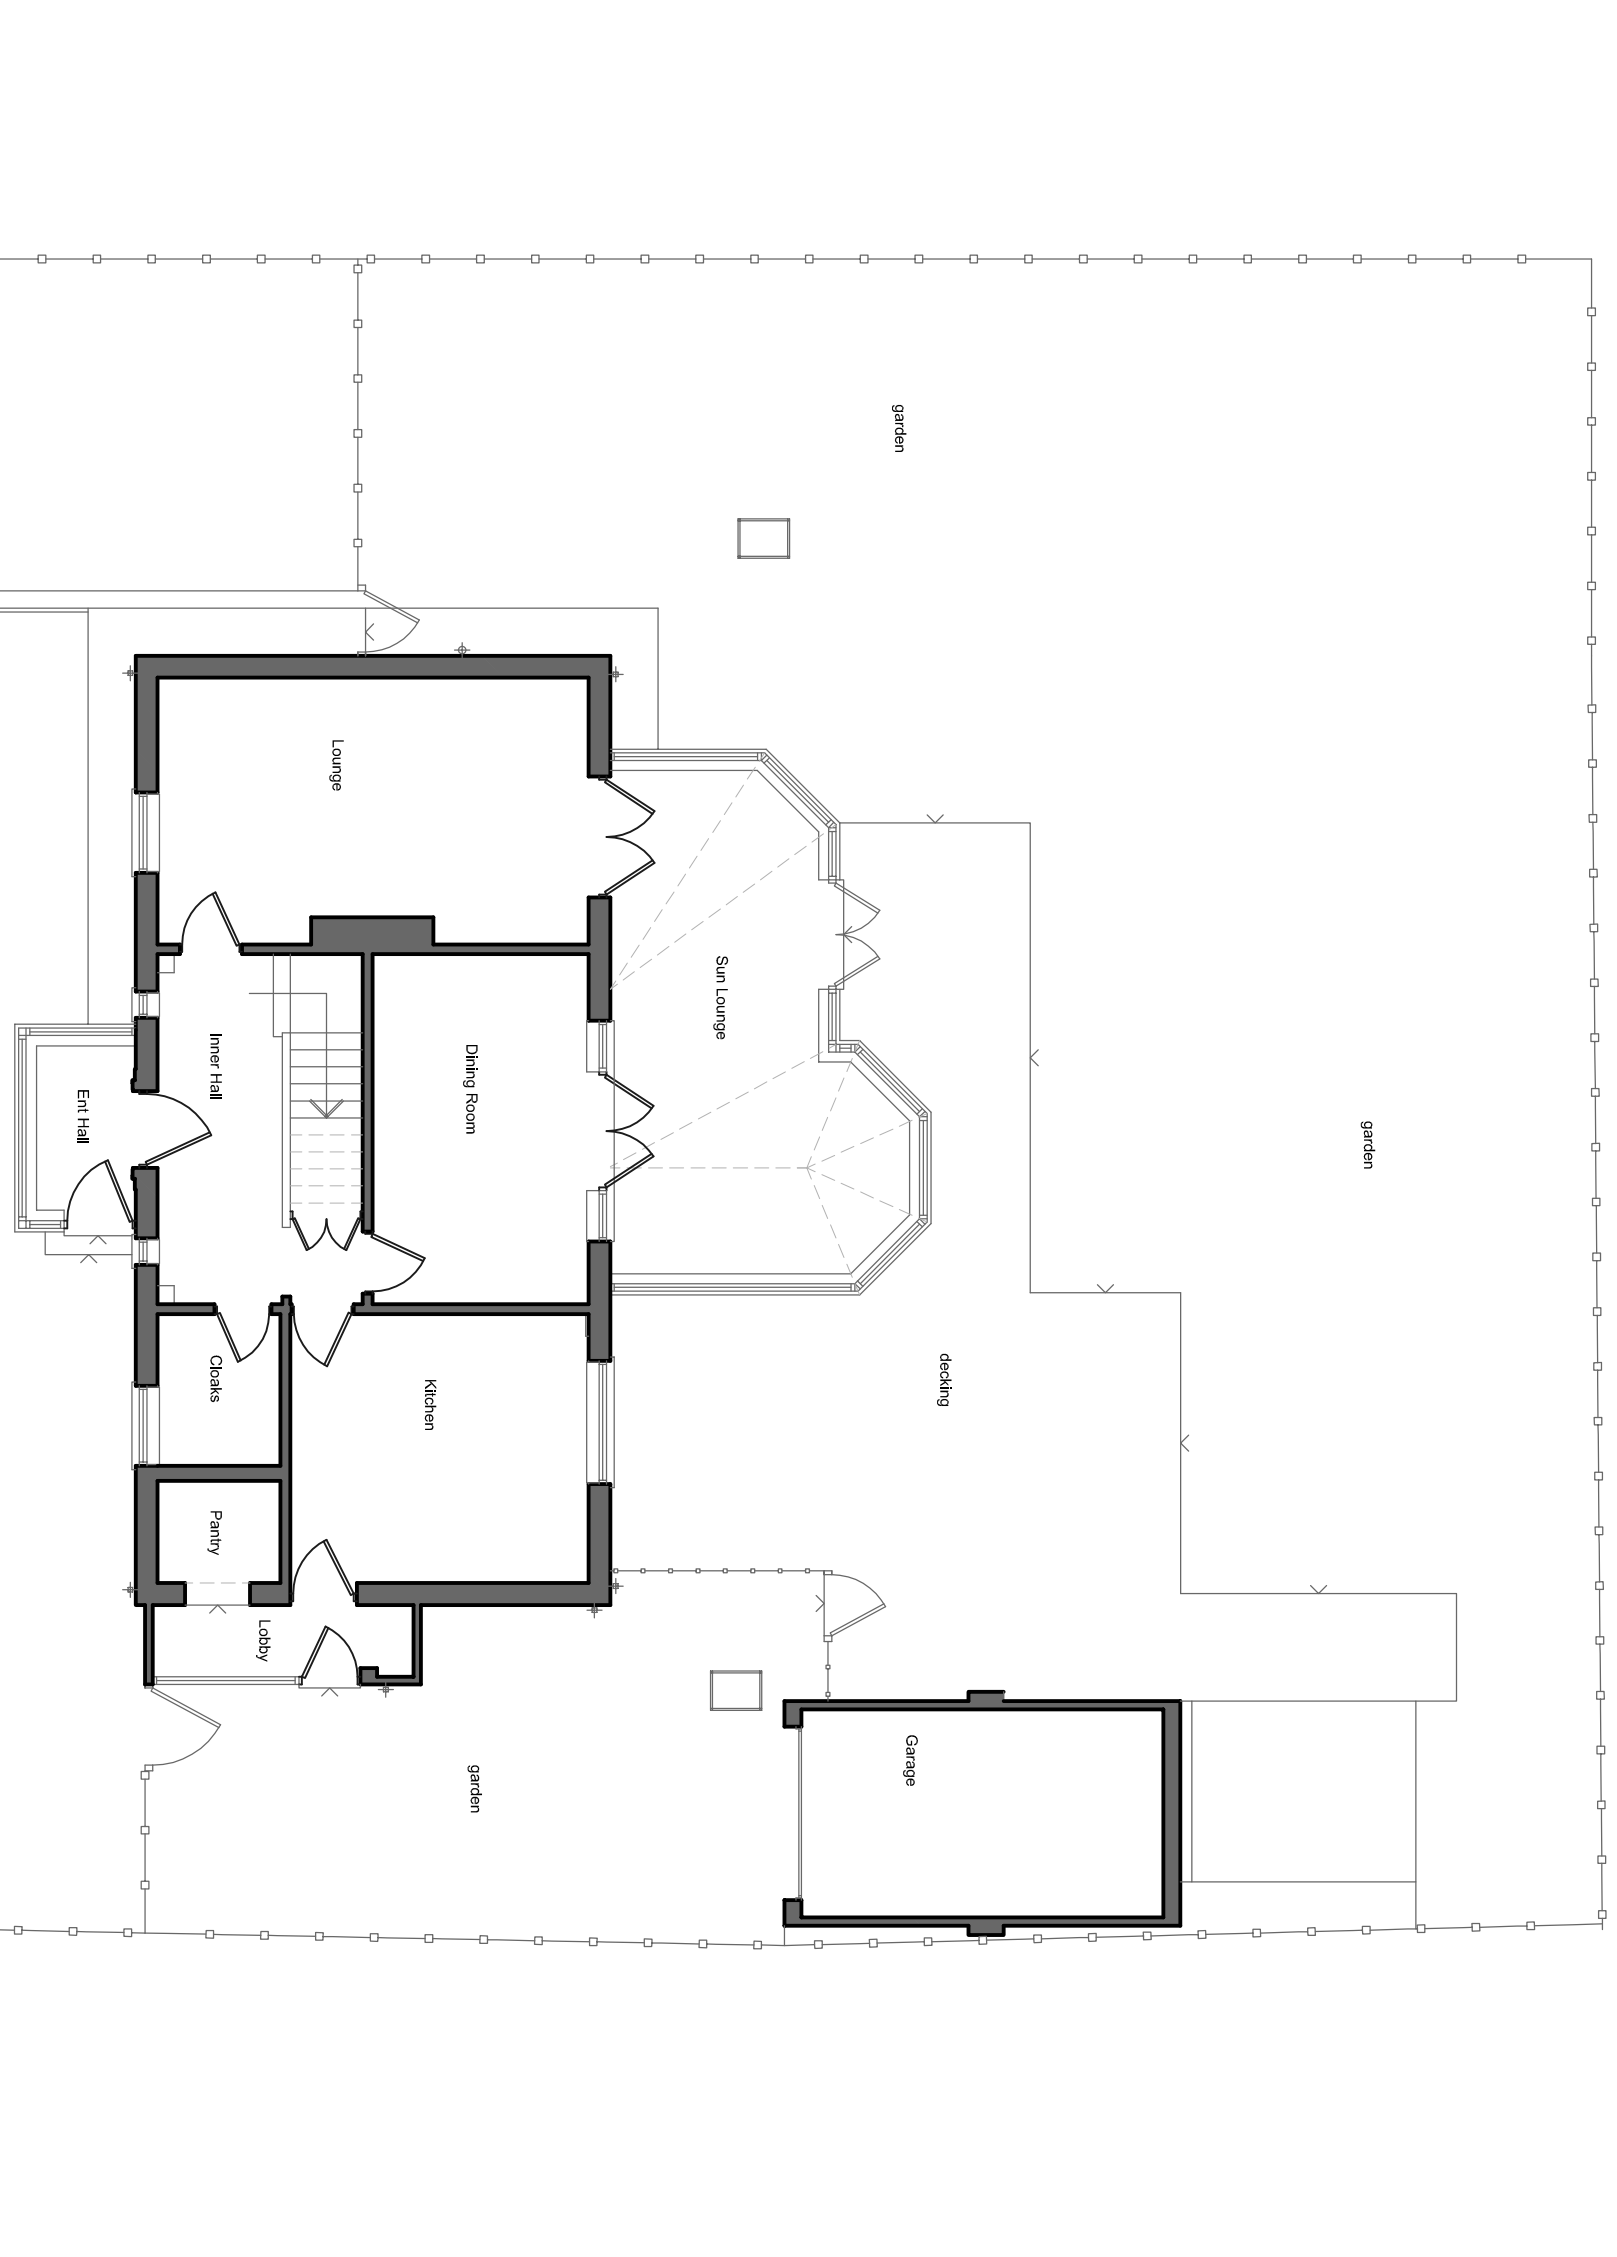


Existing Ground Floor Plan.

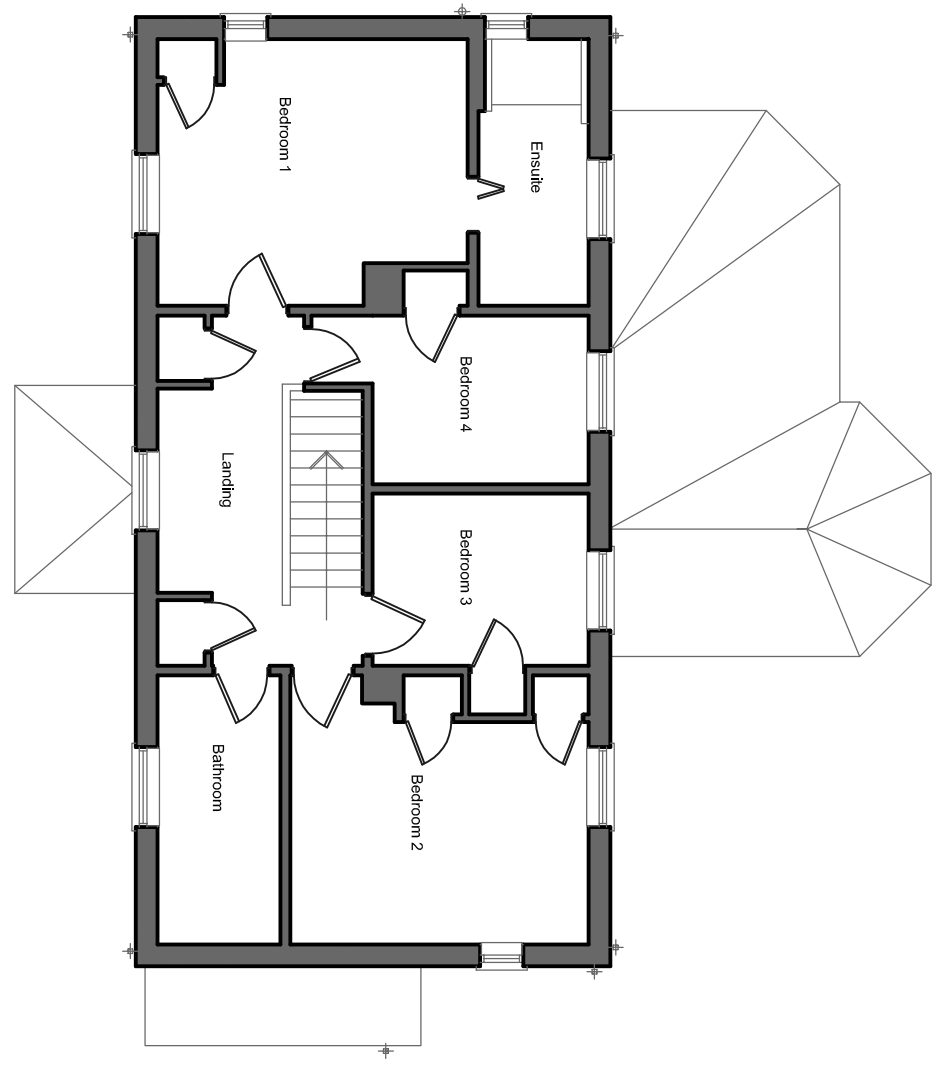

Existing First Floor Plan.

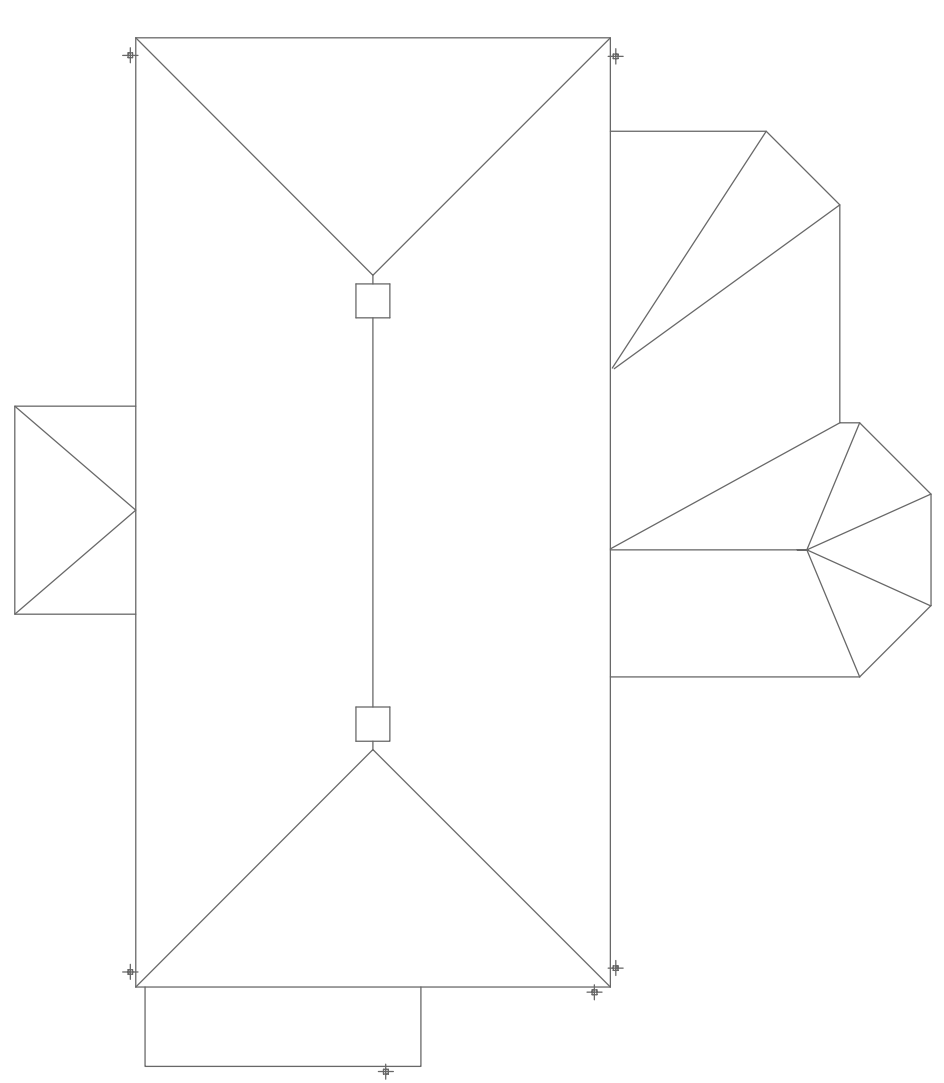

Existing Roof Plan.

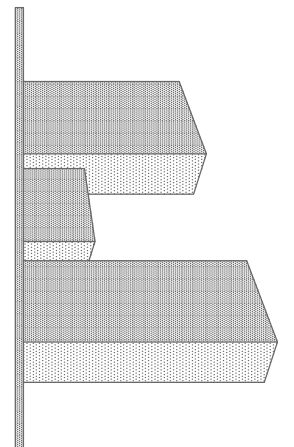

**SIMON HALL**  
 ARCHITECTURAL DESIGN LTD  
 11 THE LAURELS  
 NORTHALLERTON  
 NORTH YORKSHIRE  
 DL6 1SA  
 Tel: 01693 783963  
 Mobile: 07711 002050  
 Email: simon@hallarchdesign.co.uk

**PROJECT**  
 Proposed Alterations and Extensions  
 593 Yarm Road, Eaglescliffe,  
 Stockton-on-Tees TS16 9BN.

**DRAWING TITLE**  
 Existing Plans and Elevations.

<b>CLIENT</b>	
Mr & Mrs D Charlton.	
<b>DATE</b>	
August 2023	
<b>SCALE</b>	
1 : 100	
<b>Job No.</b>	<b>DWG No.</b>
SCH1626	1.
<b>REVISION</b>	
A	