
 


NOTE
This drawing is copyright.
Do not scale. Use figured dimensions only.
The contractor is to check all dimensions on site before commencement of the works.
Discrepancies must be reported immediately to the architect before proceeding.


REV	DATE	DESCRIPTION	CHK
-----	------	-------------	-----

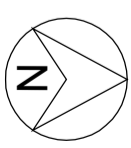


Scale 1:100

PLANNING

Front Elevation

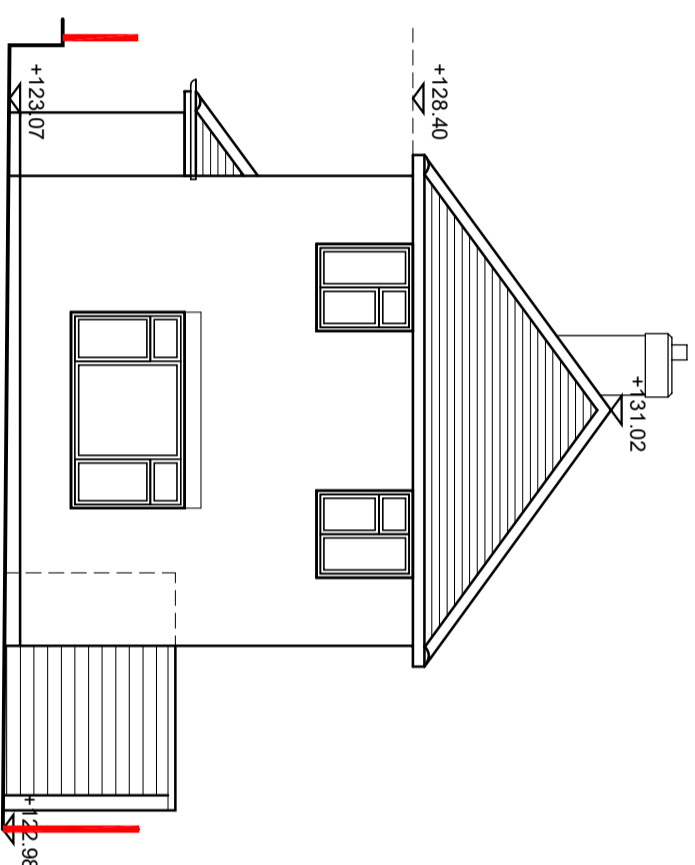

Rear Elevation

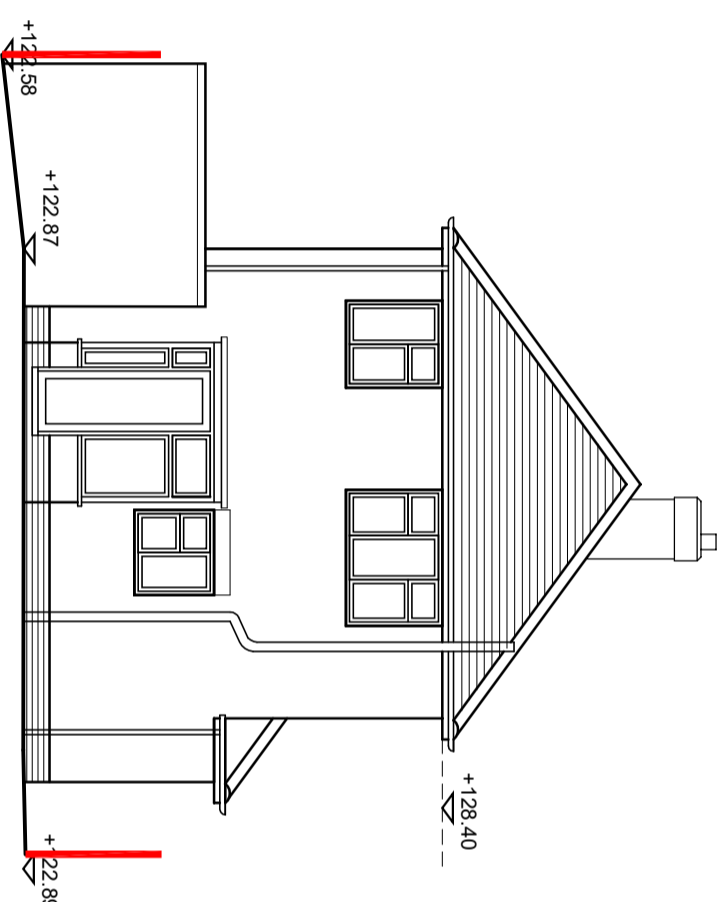

jane duncan
architects+
interiors

The Old Warehouse
Chalfont Station Road
Little Chalfont, Amersham
Bucks HP7 9PN
+44 (0)1494 766 999
info@janeduncanarchitects.co.uk
janeduncanarchitects.co.uk

CLIENT
Mr Steven and David Hall

ADDRESS
Orchard Cottage, Stag Lane, Chorleywood

PROJECT
Proposed Alterations and Extensions

DRAWING TITLE
Existing Elevations

DRAWING NO. REV.
PL081

SCALE DATE DRAWN CHECKED
1:100@ A3 11.12.23 KP KP