
 


NOTE
 This drawing is copyright.
 Do not scale. Use figured dimensions only.
 The contractor is to check all dimensions on site before commencement of the works.
 Discrepancies must be reported immediately to the architect before proceeding.

REV	DATE	DESCRIPTION	CHK

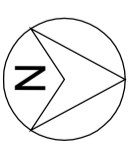

Scale 1:100

PLANNING

jane duncan
 architects+
 interiors

The Old Warehouse
 Chalfont Station Road
 Little Chalfont, Amersham
 Bucks HP7 9PN
 +44 (0)1494 766 999
 info@janeduncanarchitects.co.uk
 janeduncanarchitects.co.uk

CLIENT
 Mr Steven and David Hall


ADDRESS
 Orchard Cottage, Stag Lane, Chorleywood

PROJECT
 Proposed Alterations and Extensions

DRAWING TITLE
 Existing Site Plan

DRAWING NO. PLO79 **REV.**

SCALE 1:200 @ A3 11.12.23 **KP** **CHECKED** KP

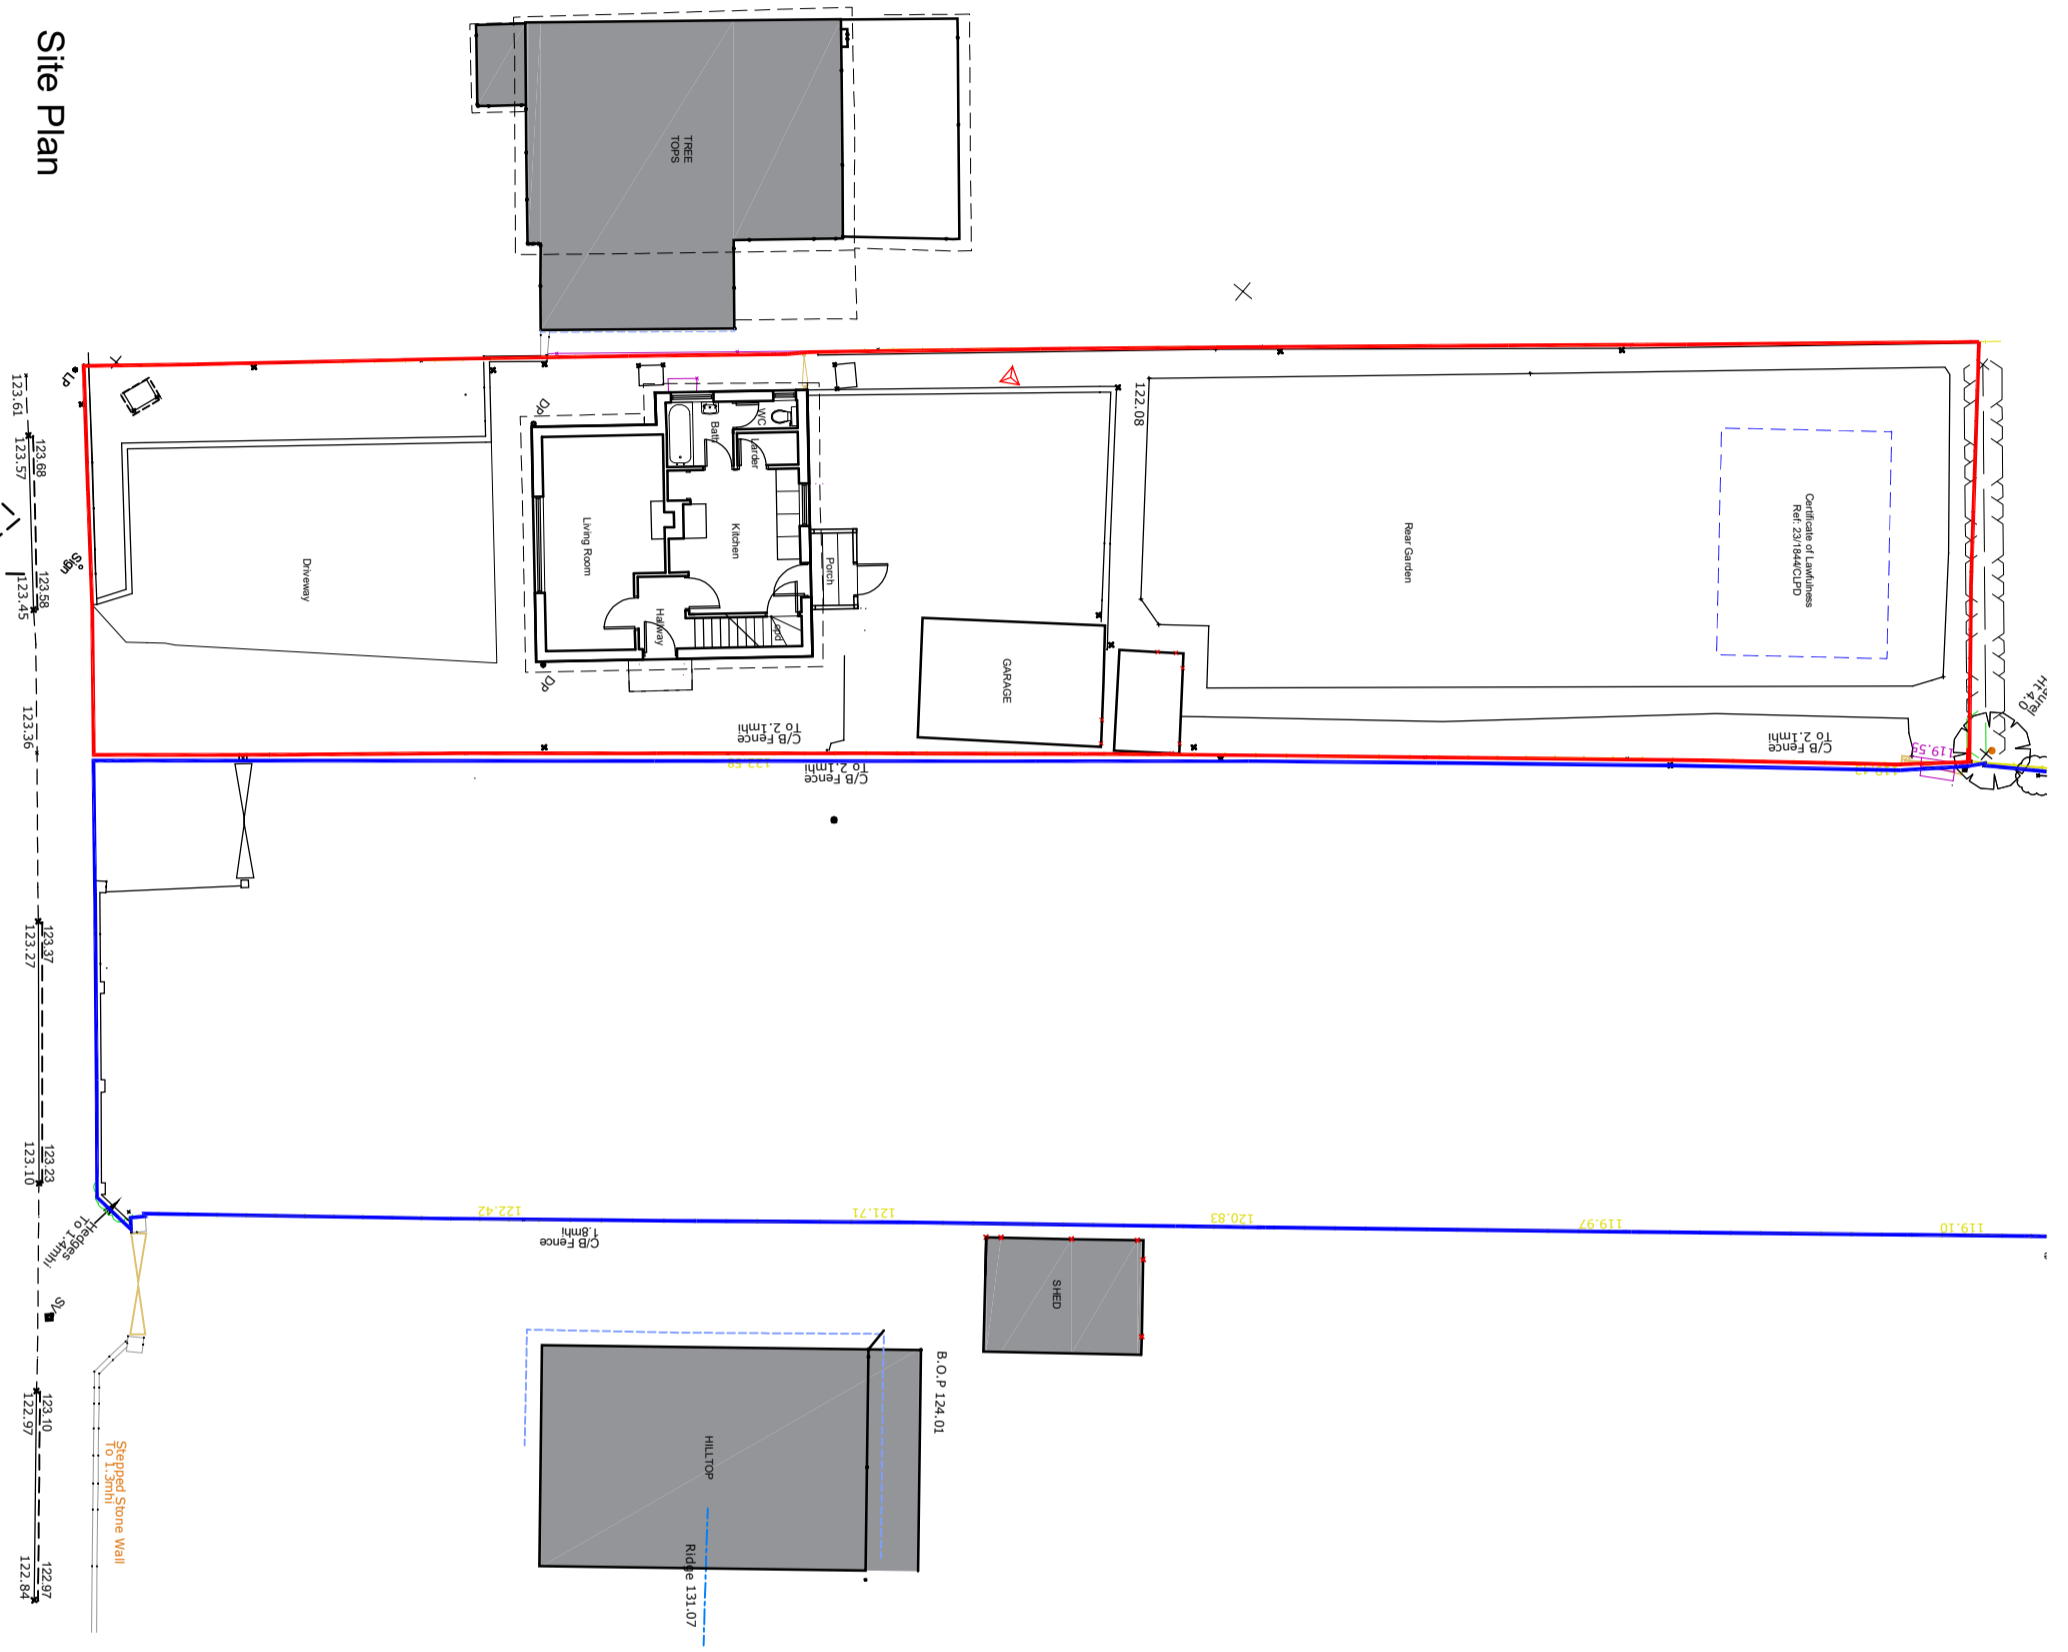

Site Plan