
 


**NOTE**  
 This drawing is copyright.  
 Do not scale. Use figured dimensions only.  
 The contractor is to check all dimensions on site before commencement of the works.  
 Discrepancies must be reported immediately to the architect before proceeding.

| REV | DATE | DESCRIPTION | CHK |
|-----|------|-------------|-----|
|     |      |             |     |

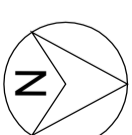

Scale 1:100

# PLANNING

| LEGEND  |  |
|---|--|
| <span style="display:inline-block; width:15px; height:15px; background-color:blue; border:1px solid black;"></span> | Proposed extensions                    |
| <span style="display:inline-block; width:15px; height:15px; border:1px dashed pink;"></span>                        | Proposed demolitions                   |
| 1   | Proposed replacement porch overhang    |
| 2   | Proposed replacement clay tiles        |
| 3   | Proposed white render finish           |
| 4   | White UPVC double glazed windows/doors |
| 5   | Proposed gate                          |

The Old Warehouse  
 Chalfont Station Road  
 Little Chalfont, Amersham  
 Bucks HP7 9PN  
 +44 (0)1494 786 999  
 info@janeduncanarchitects.co.uk  
 janeduncanarchitects.co.uk

CLIENT  
**Mr Steven and David Hall**


ADDRESS  
**Orchard Cottage, Stag Lane, Chorleywood**

PROJECT  
**Proposed Alterations and Extensions**

DRAWING TITLE  
**Proposed Site Plan**

DRAWING NO. **PL099** REV. **A**

SCALE 1:100@ A3 11.12.23 KP DRAWN KP CHECKED KP

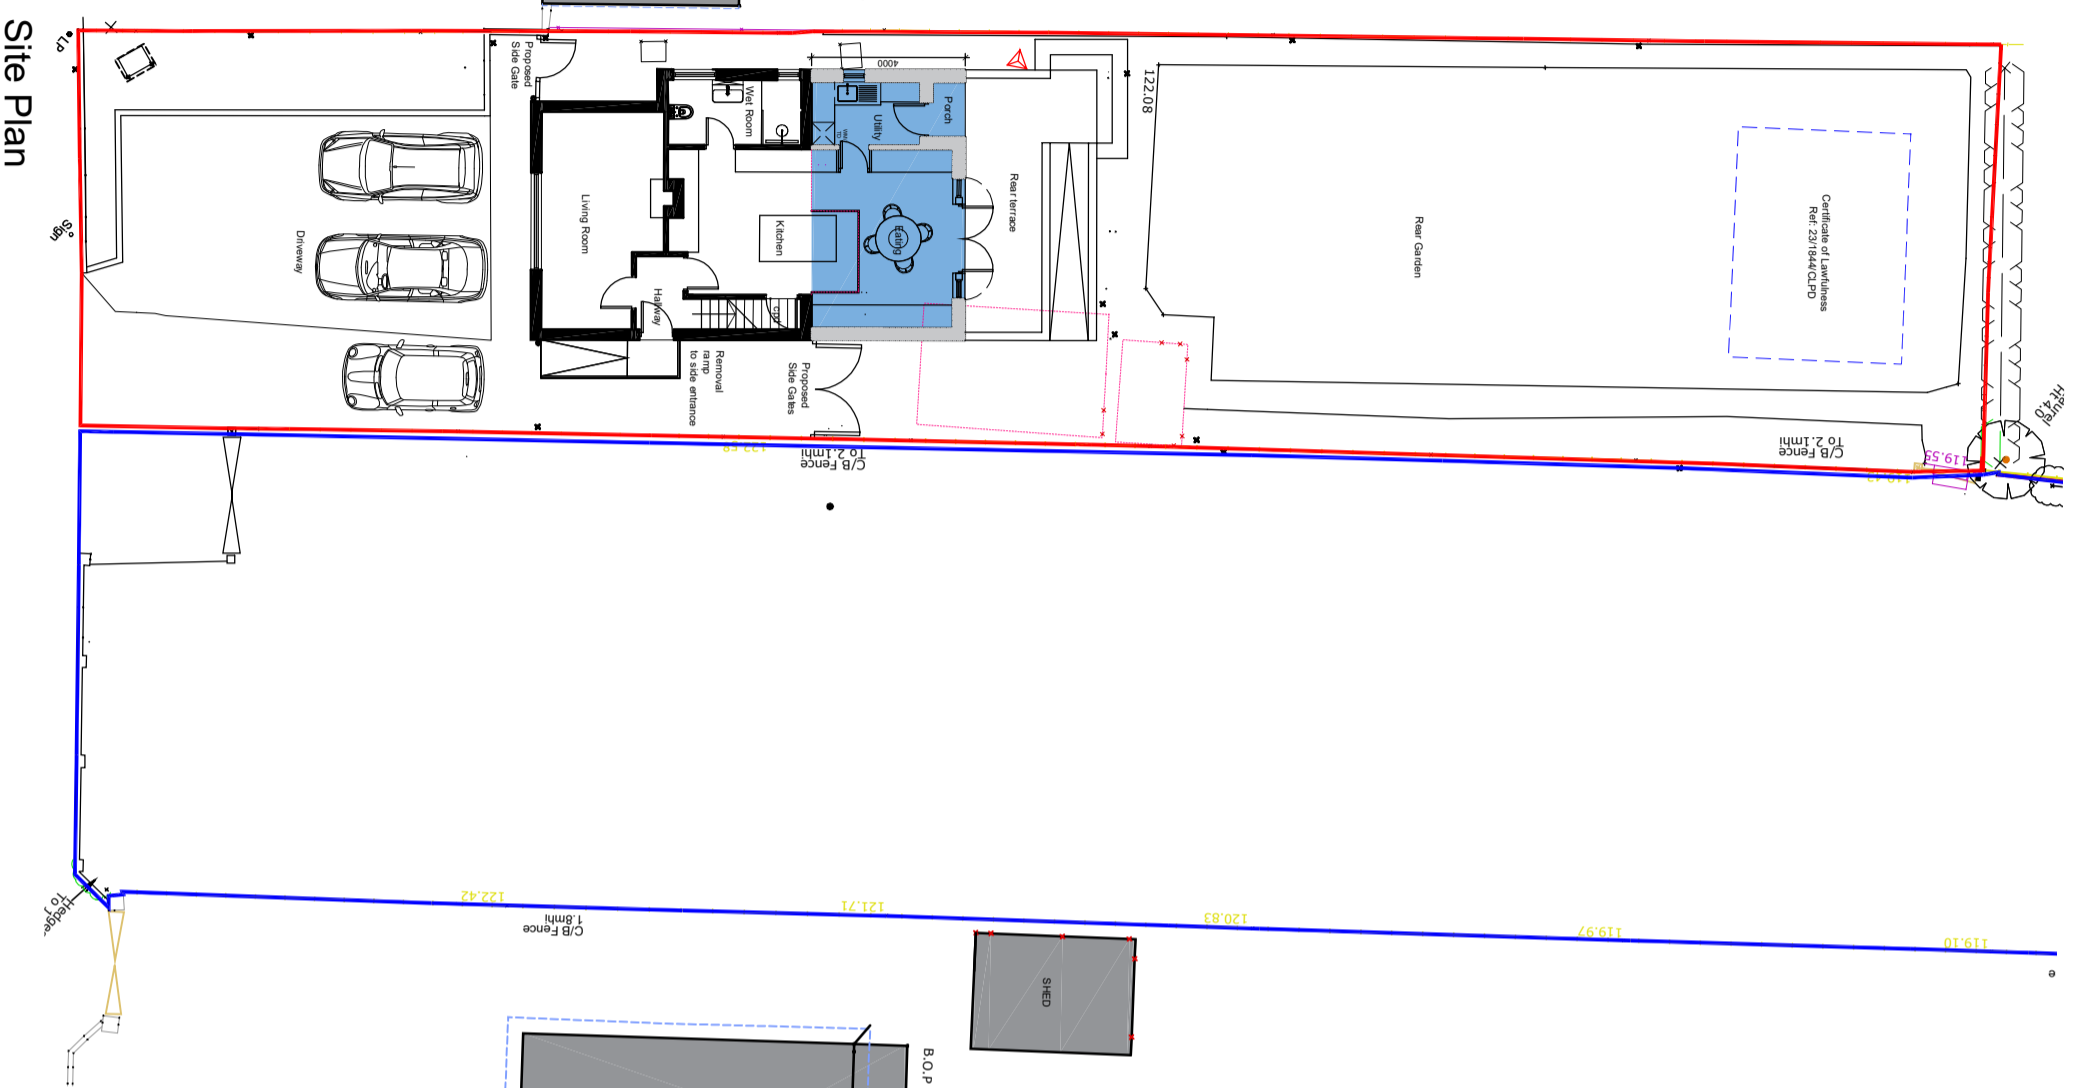

Site Plan