

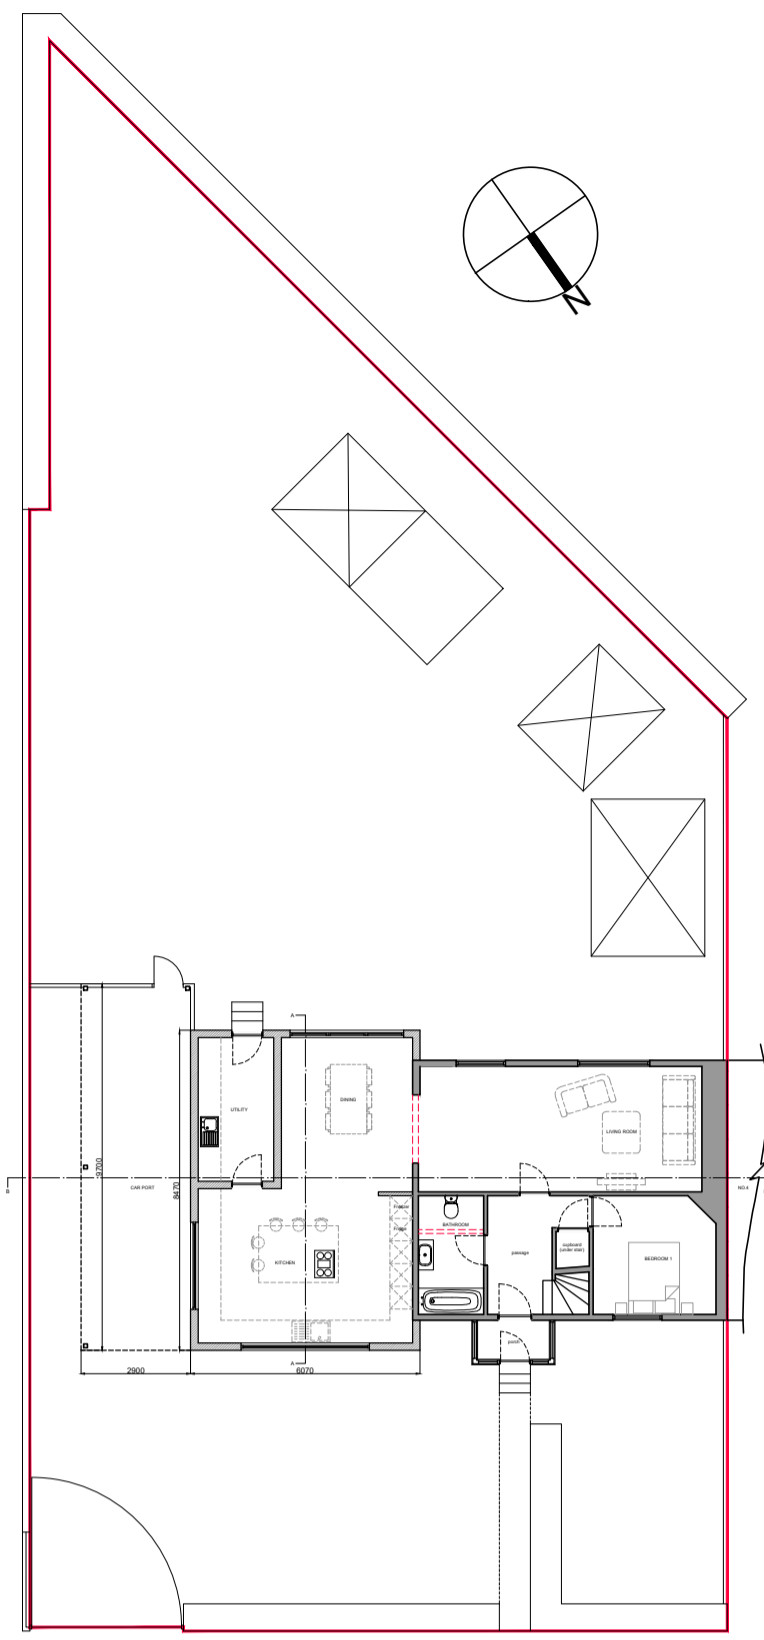


Alterations and Extension to Dwelling at 2 Torry Road, Huntly, AB54 8HQ


This drawing is copyright of FS Architecture and should not be reproduced without express written consent and is to be read in conjunction with all related drawings.
 Contractor & Sub-Contractors to verify all dimensions on site prior to construction or commencing manufacture.
 Do not scale this drawing. Any discrepancies in this drawing to be reported to the Architect prior to construction.
 m:07776 801 238
 e:fs@fs-architecture.com

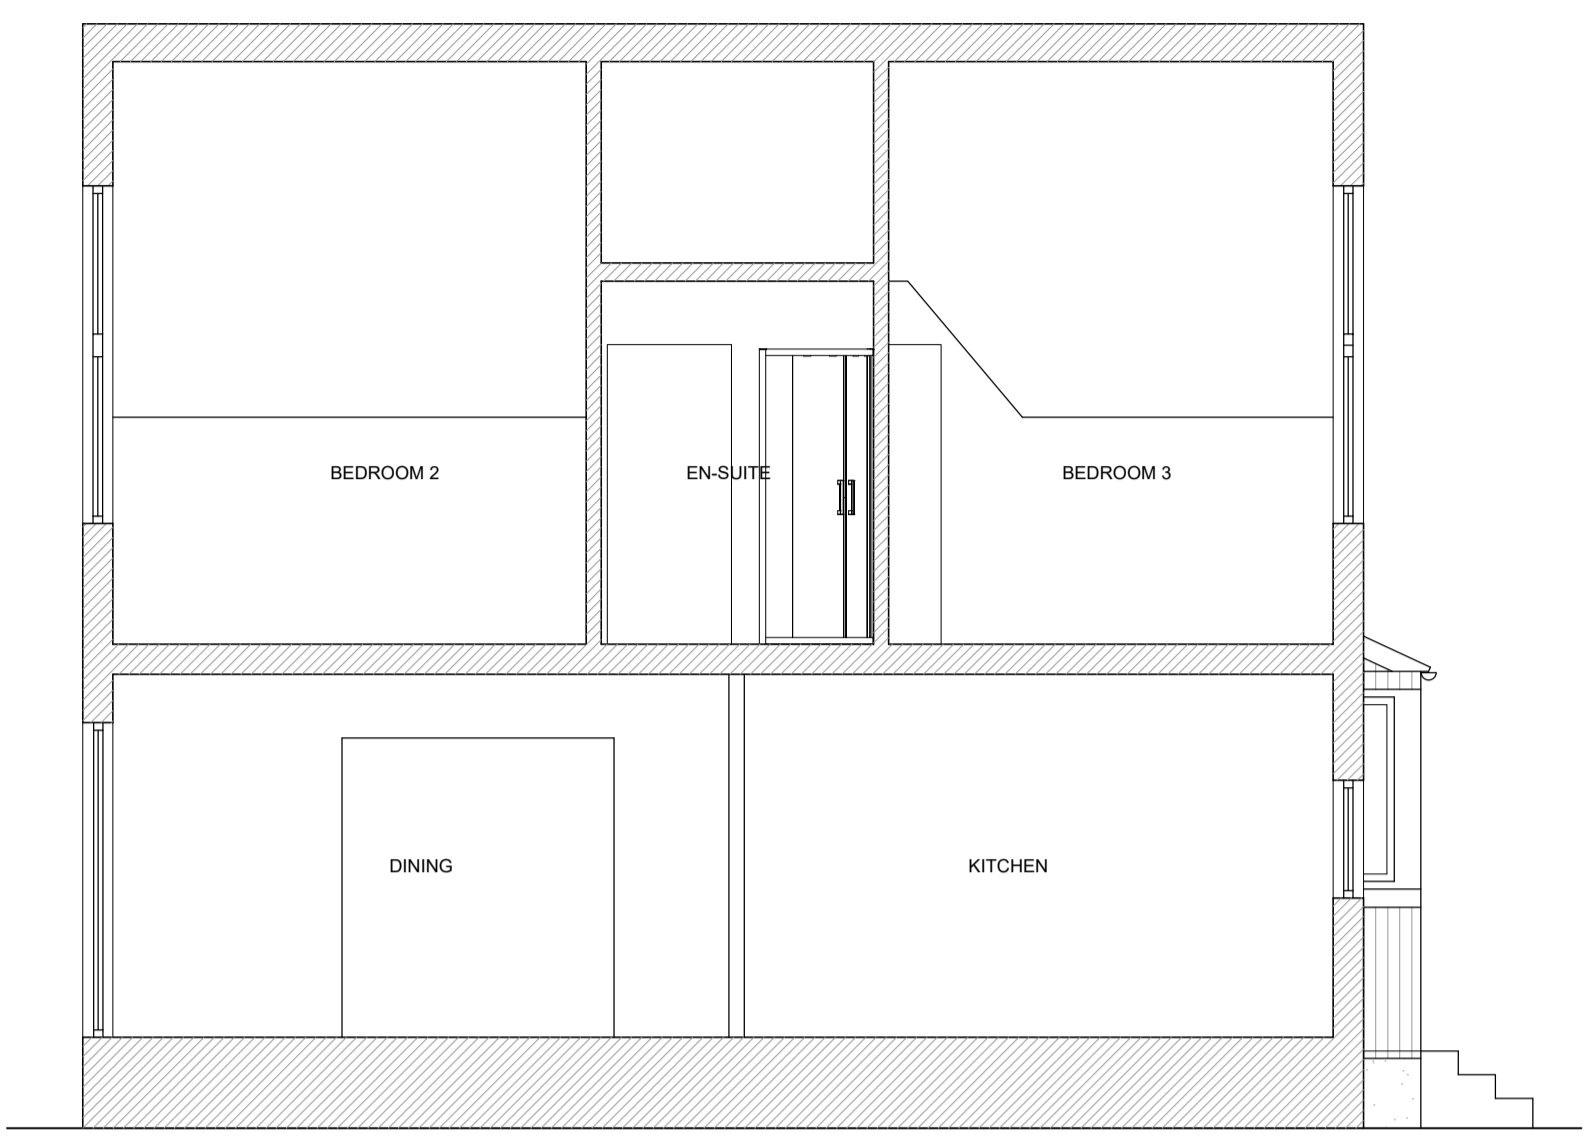

Proposed Site Plan Scale 1:200

 


Proposed Section AA Scale 1:50

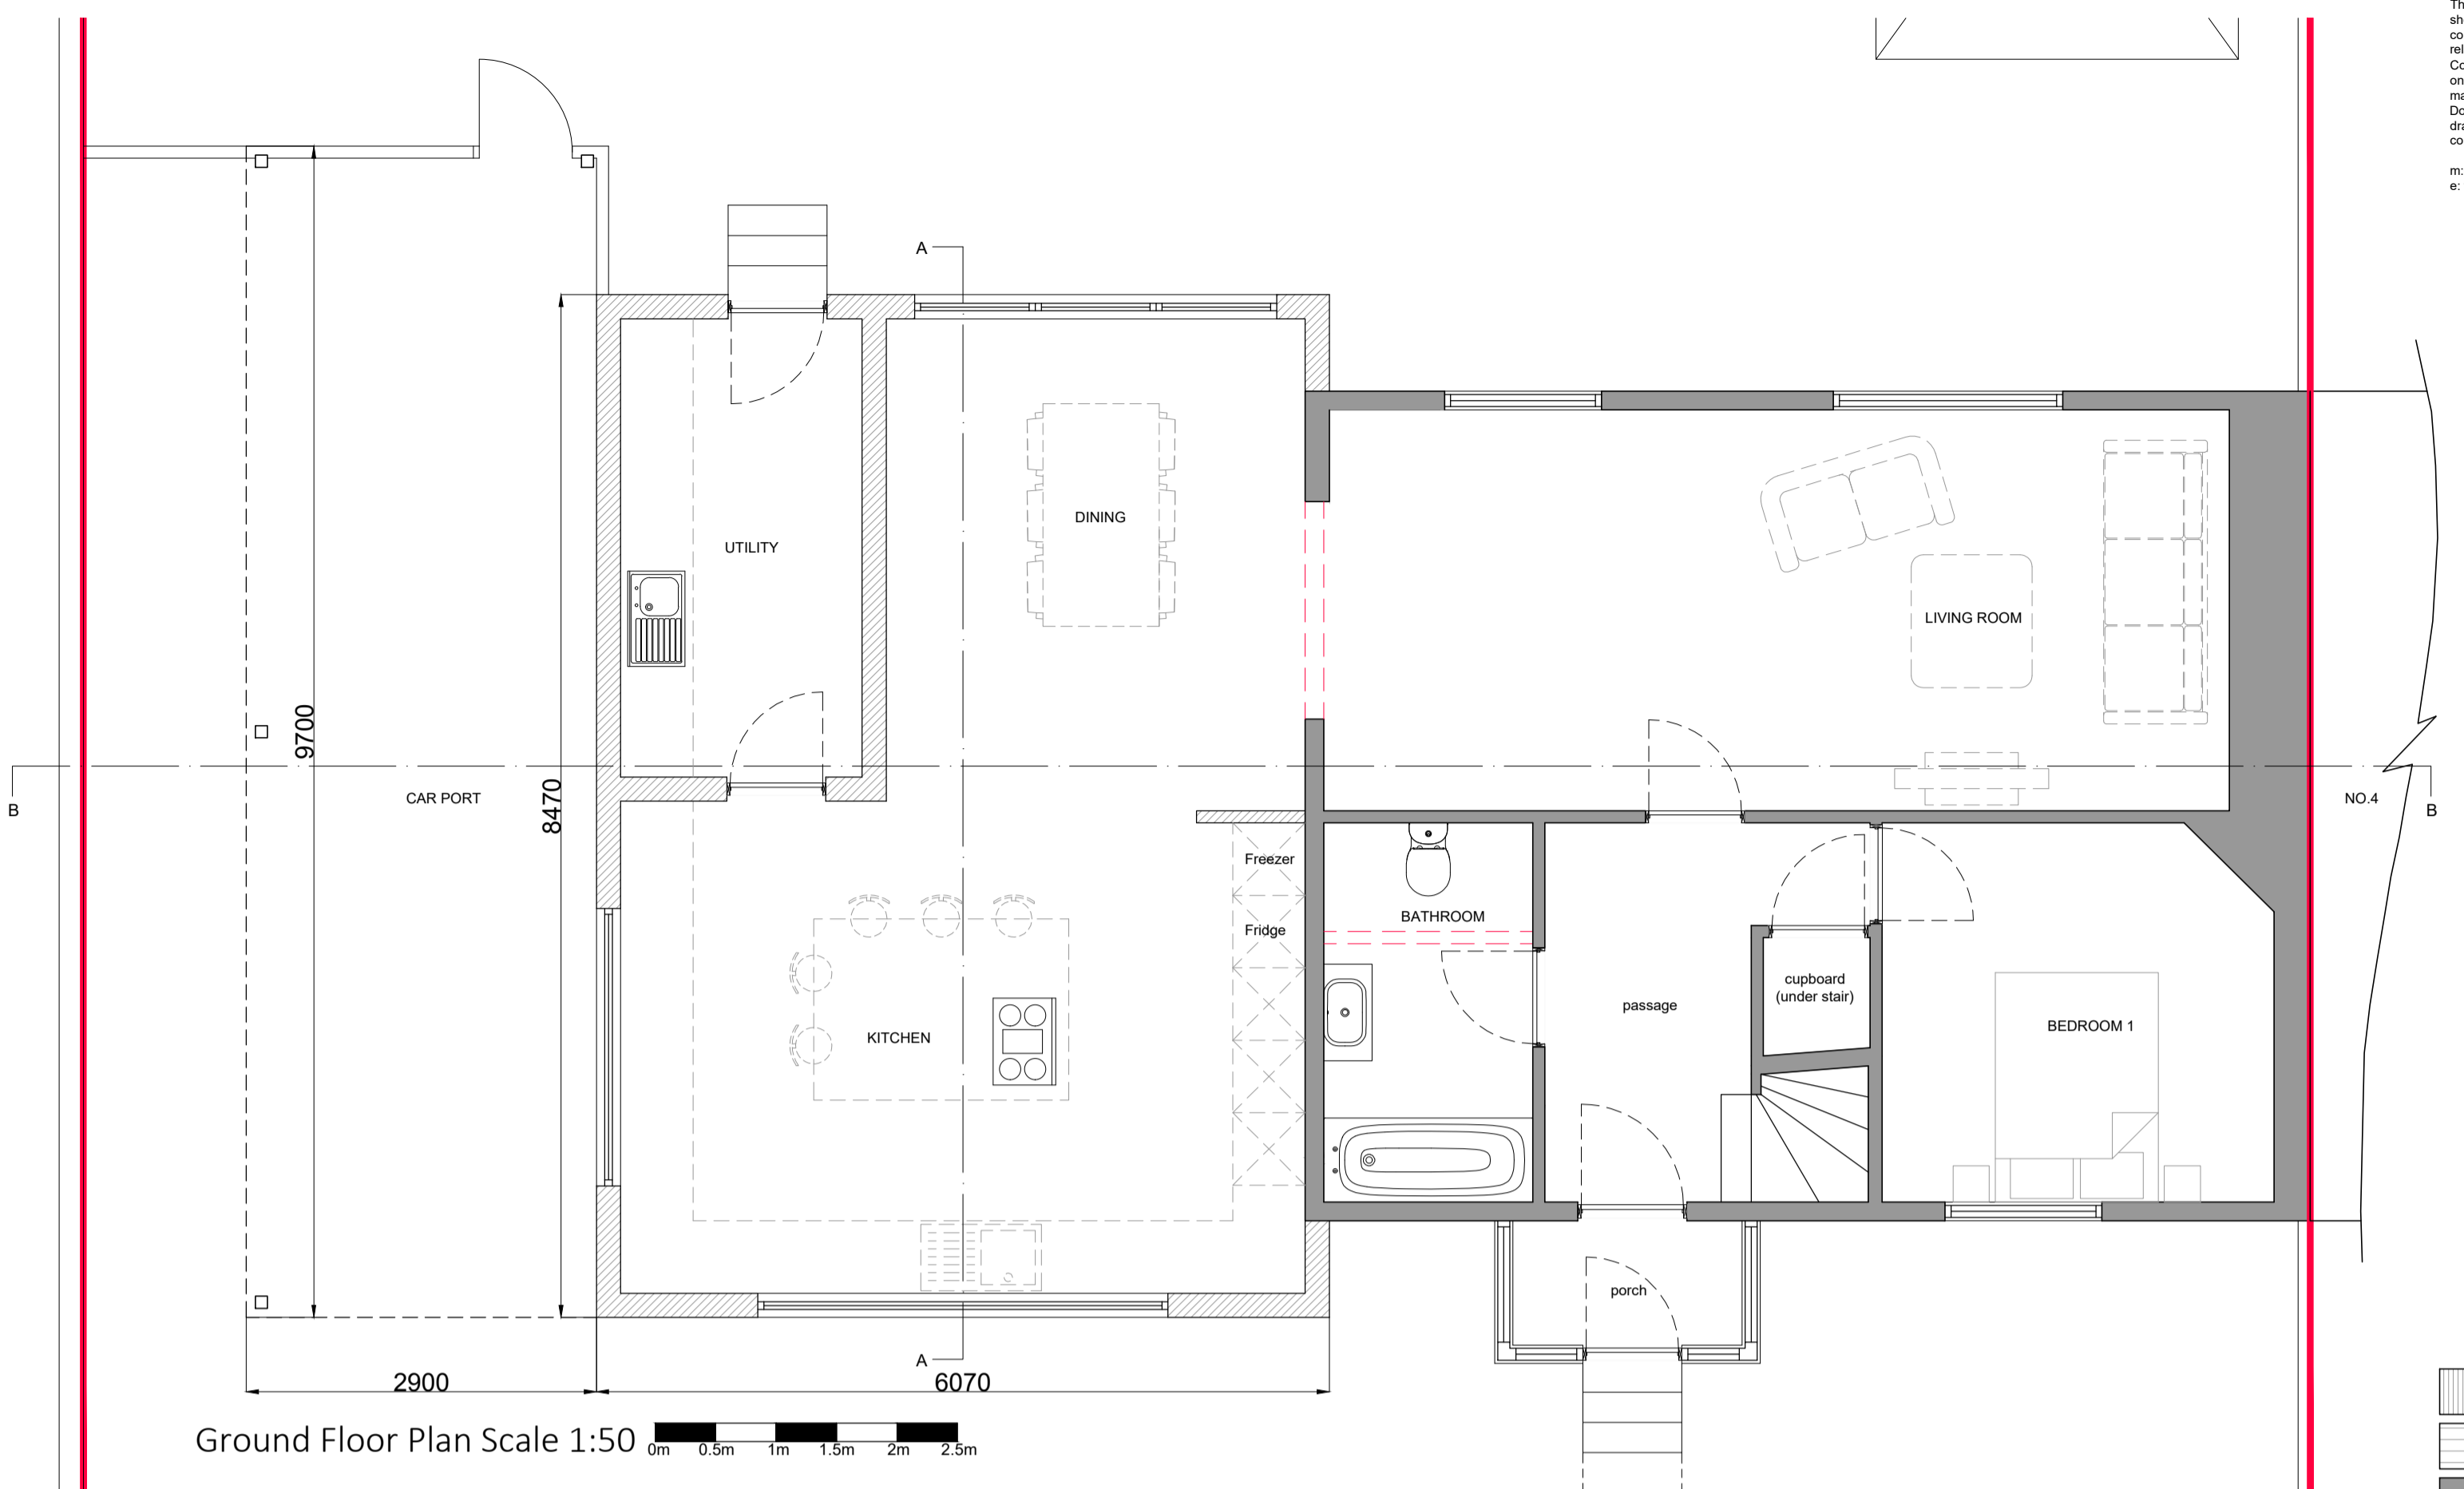


Ground Floor Plan Scale 1:50

- Timber Cladding
- Slate Roof
- Existing Walls
- New Walls
- Demolition

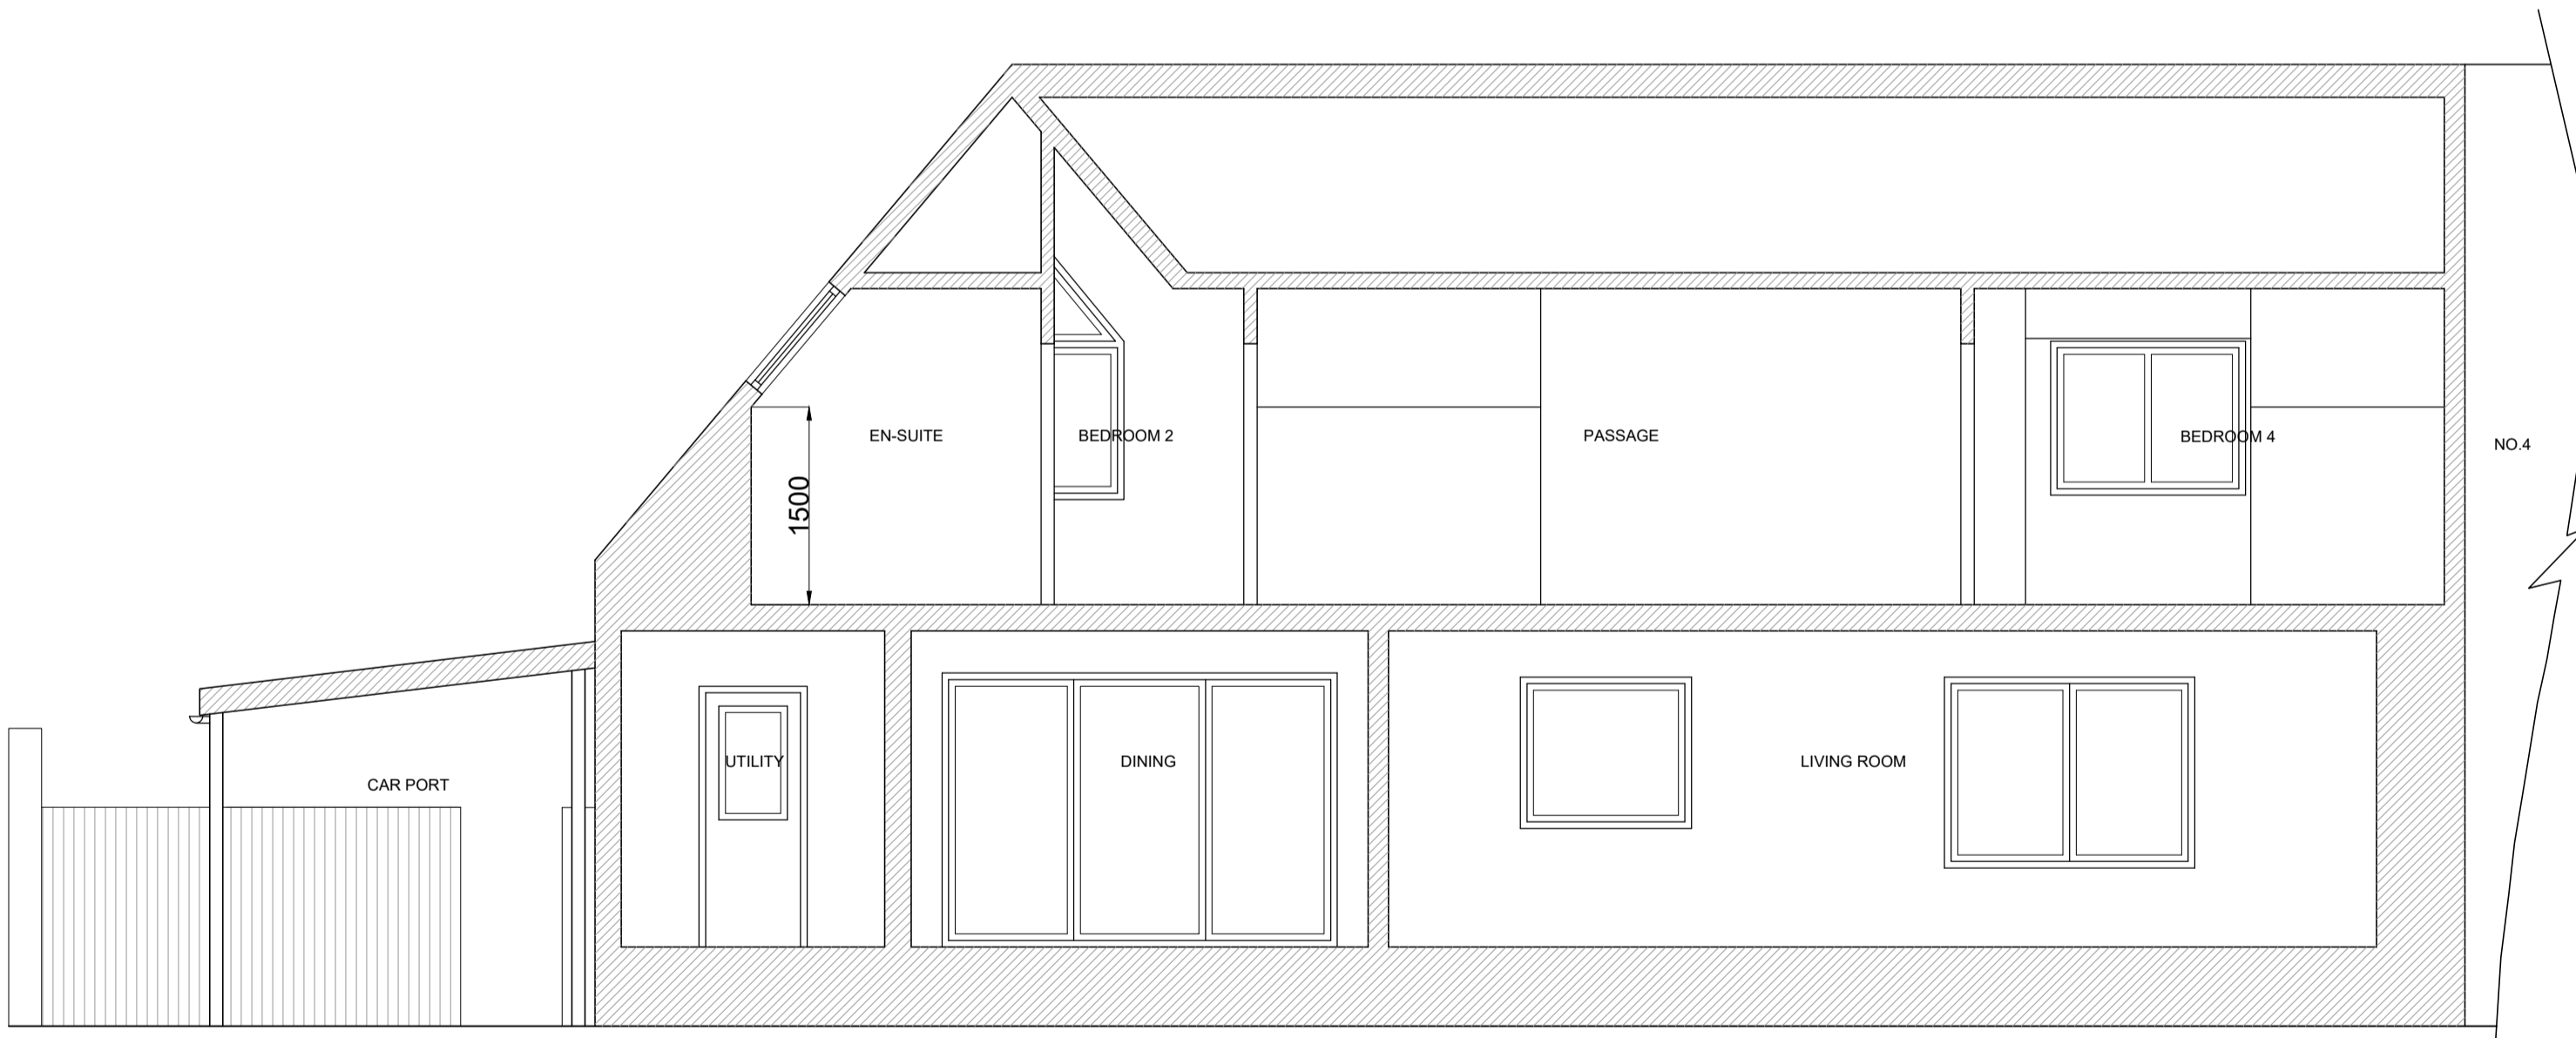

Proposed Section BB Scale 1:50

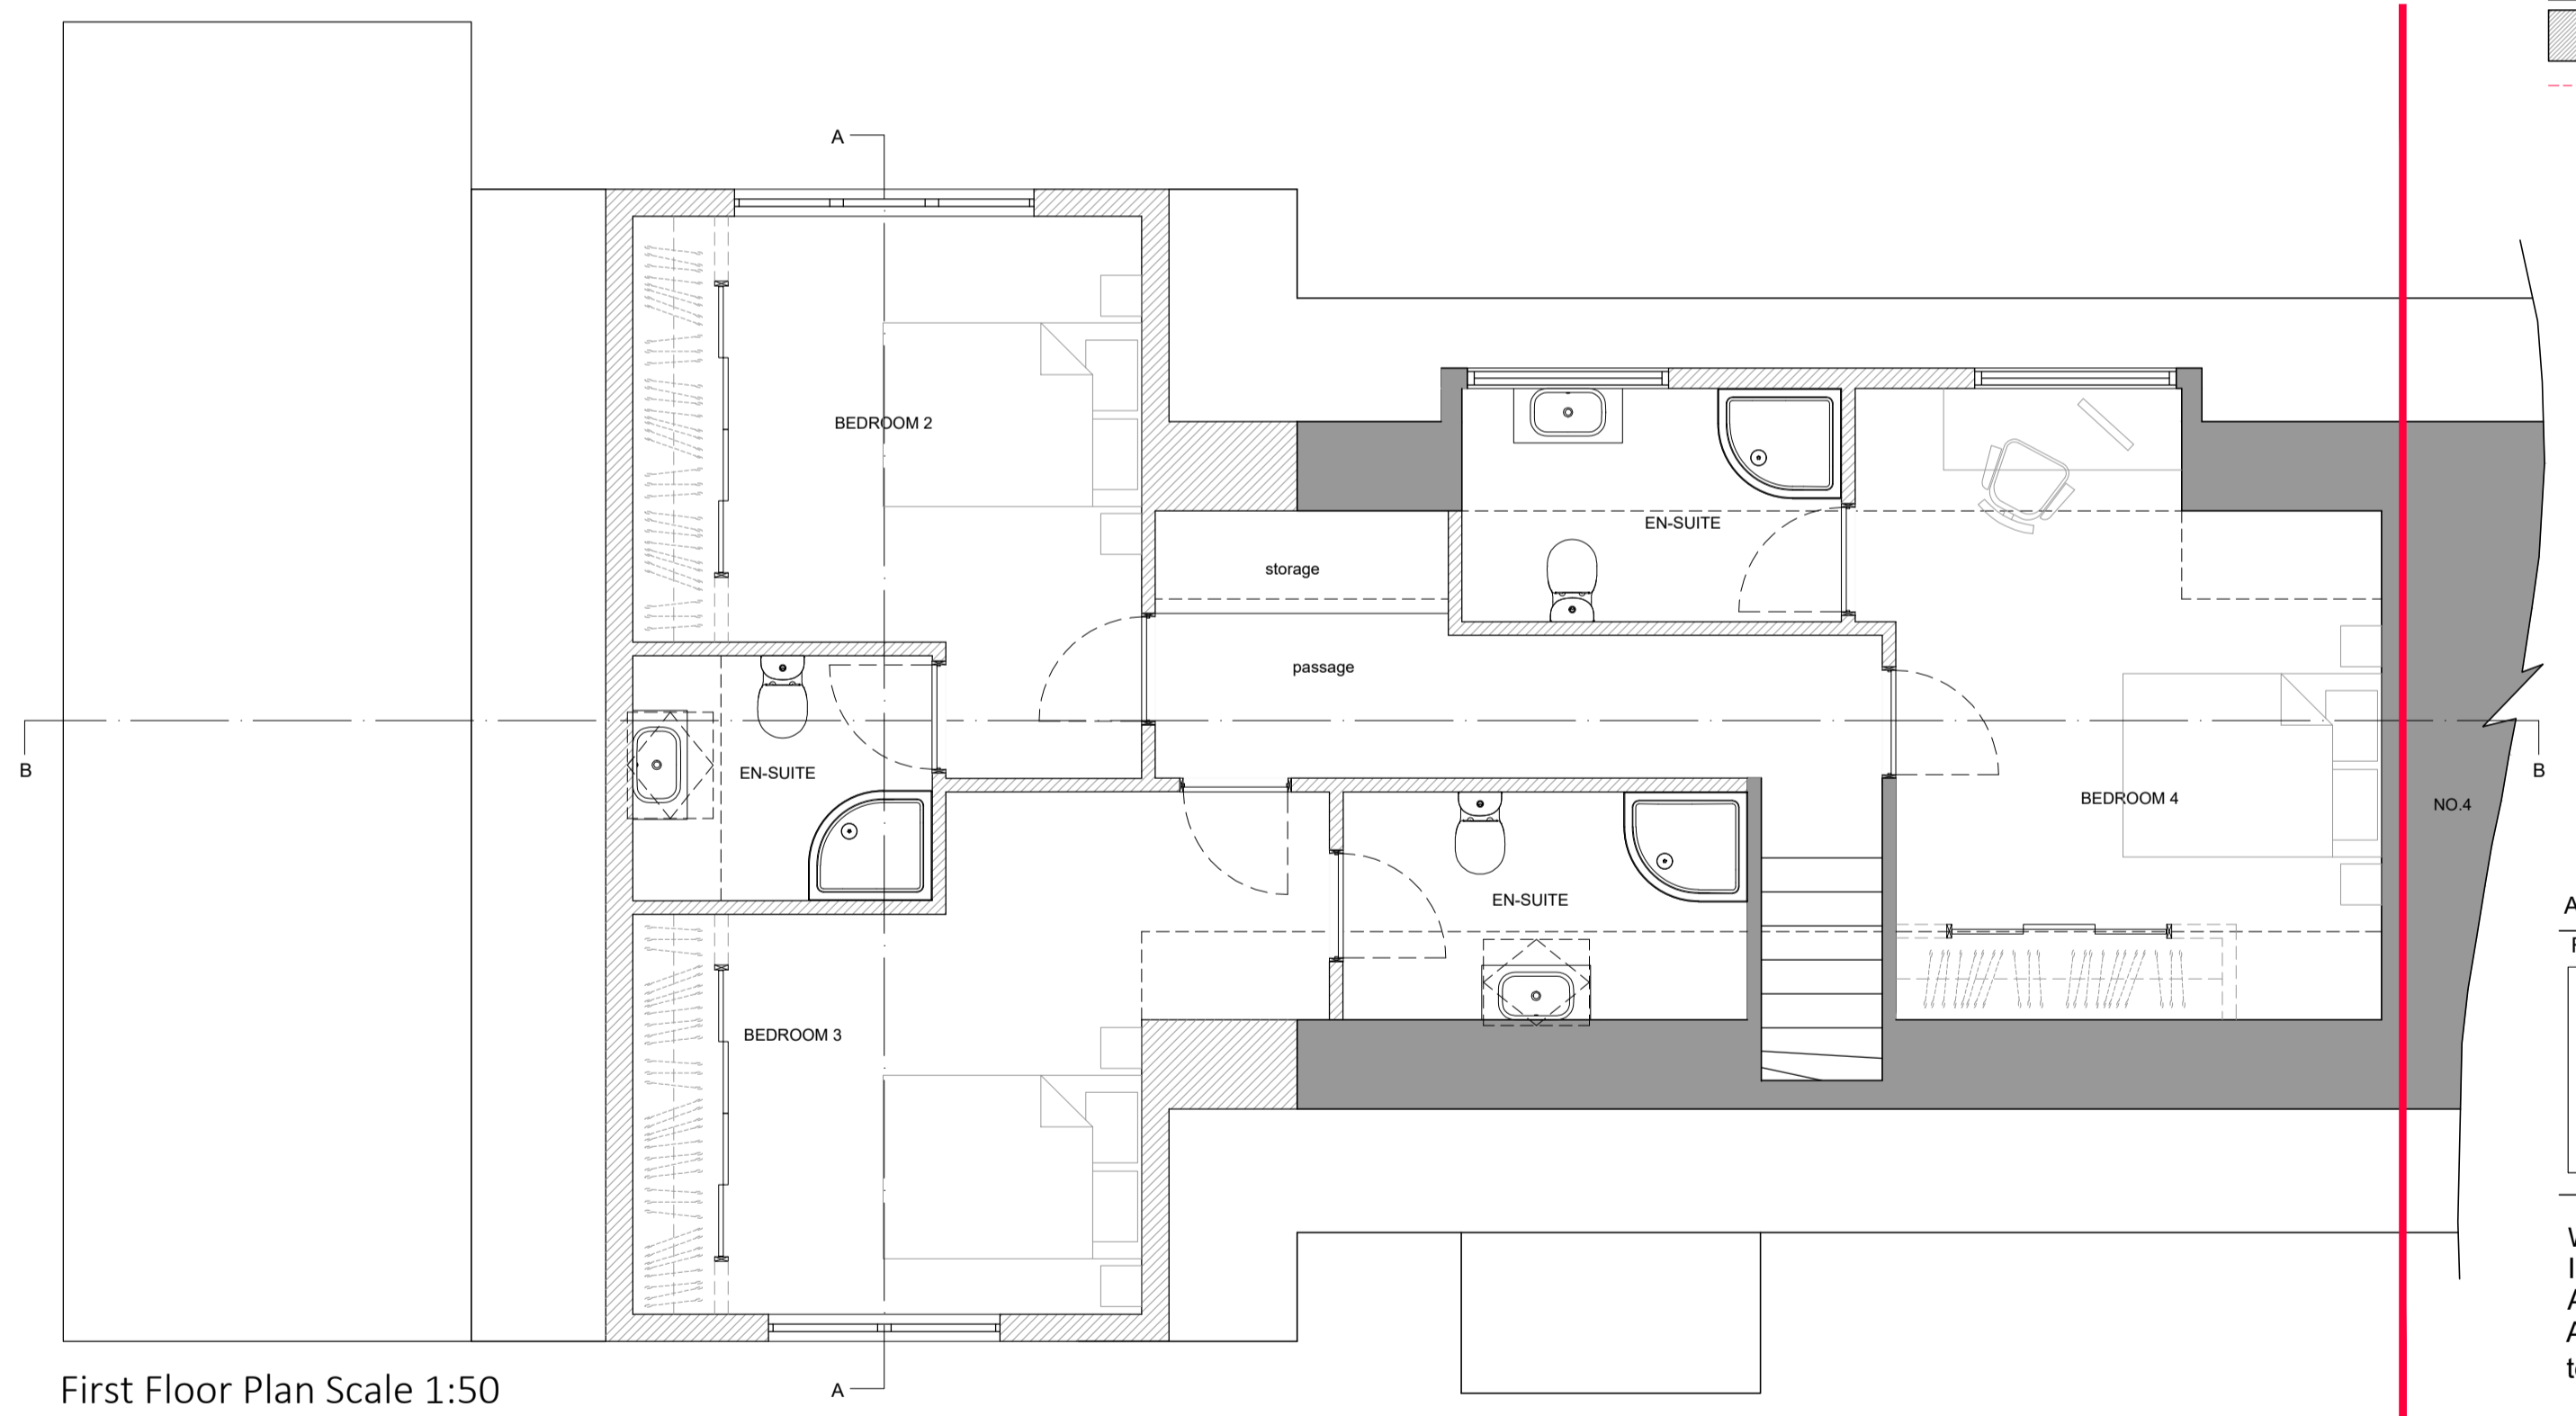

First Floor Plan Scale 1:50

Rev	Initial	Date
A	TR	08/12/23


Willowbrook
 Insch
 Aberdeenshire
 AB52 6LF
 tel 07776 801 238
 Job Title
 Alterations and Extension to
 Dwelling at 2 Torry House,
 Huntly, AB54 8HQ

Drawing Title
 Concept 1, Proposed Plans,
 Section and Elevations


Drawing Number	
2347-P-003A	
Date	Revision
08.12.23	A
Drawing By	Scale
TR	As noted (A1)




Proposed North East Elevation Scale 1:100

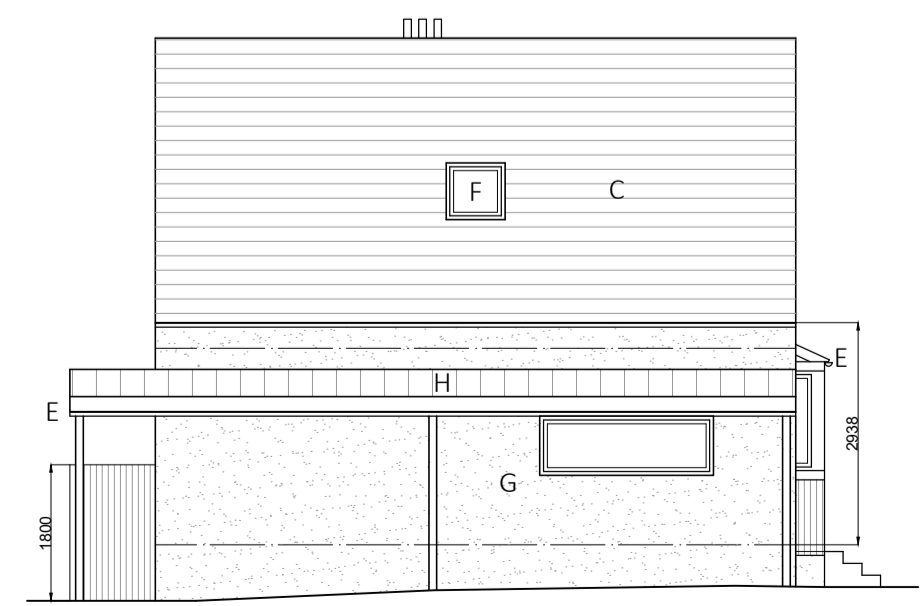

Proposed South East Elevation Scale 1:100

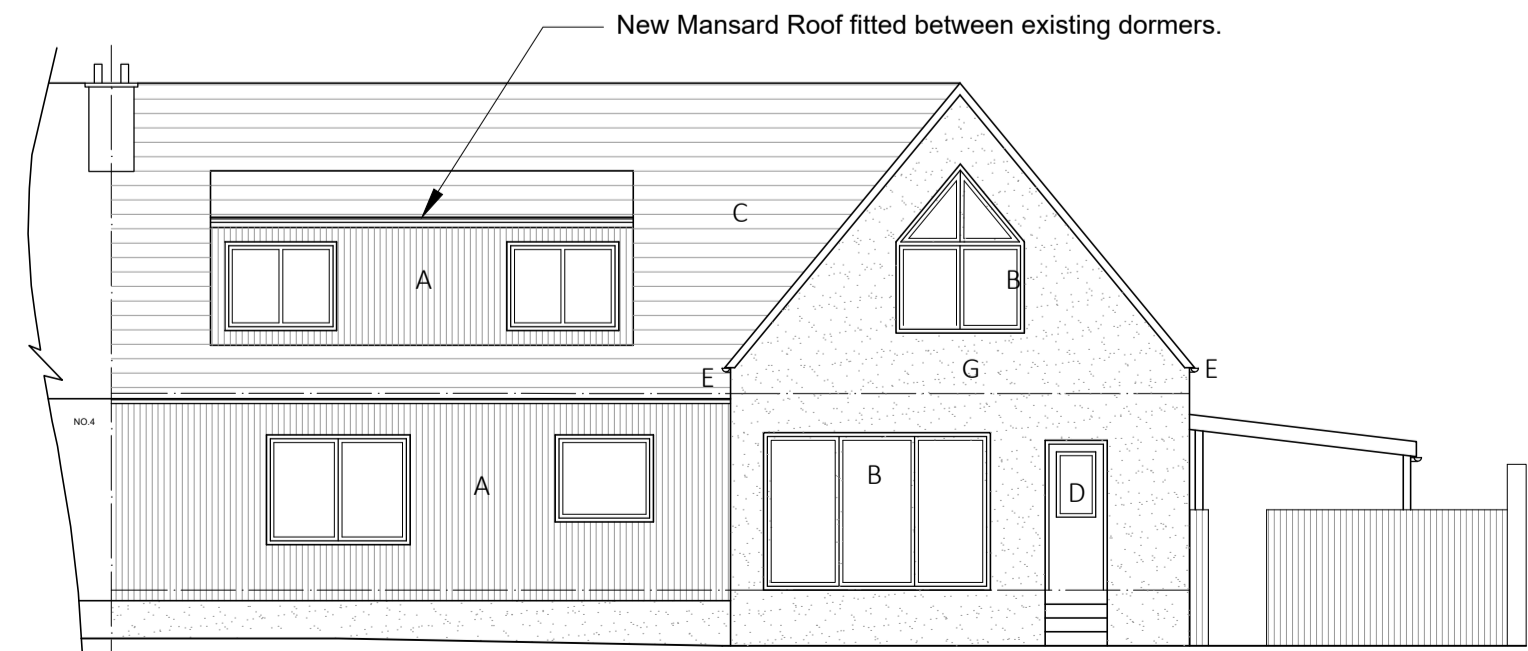

Proposed South West Elevation Scale 1:100

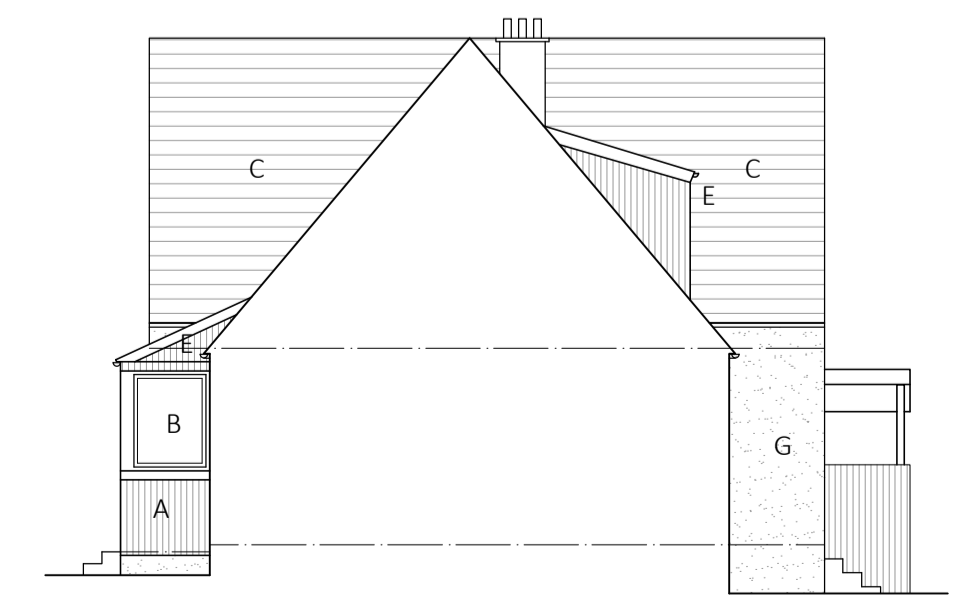

Proposed North West Elevation Scale 1:100